




B3 Community garden gate
Scale: 1:20, Land. spec.: Q40.340A

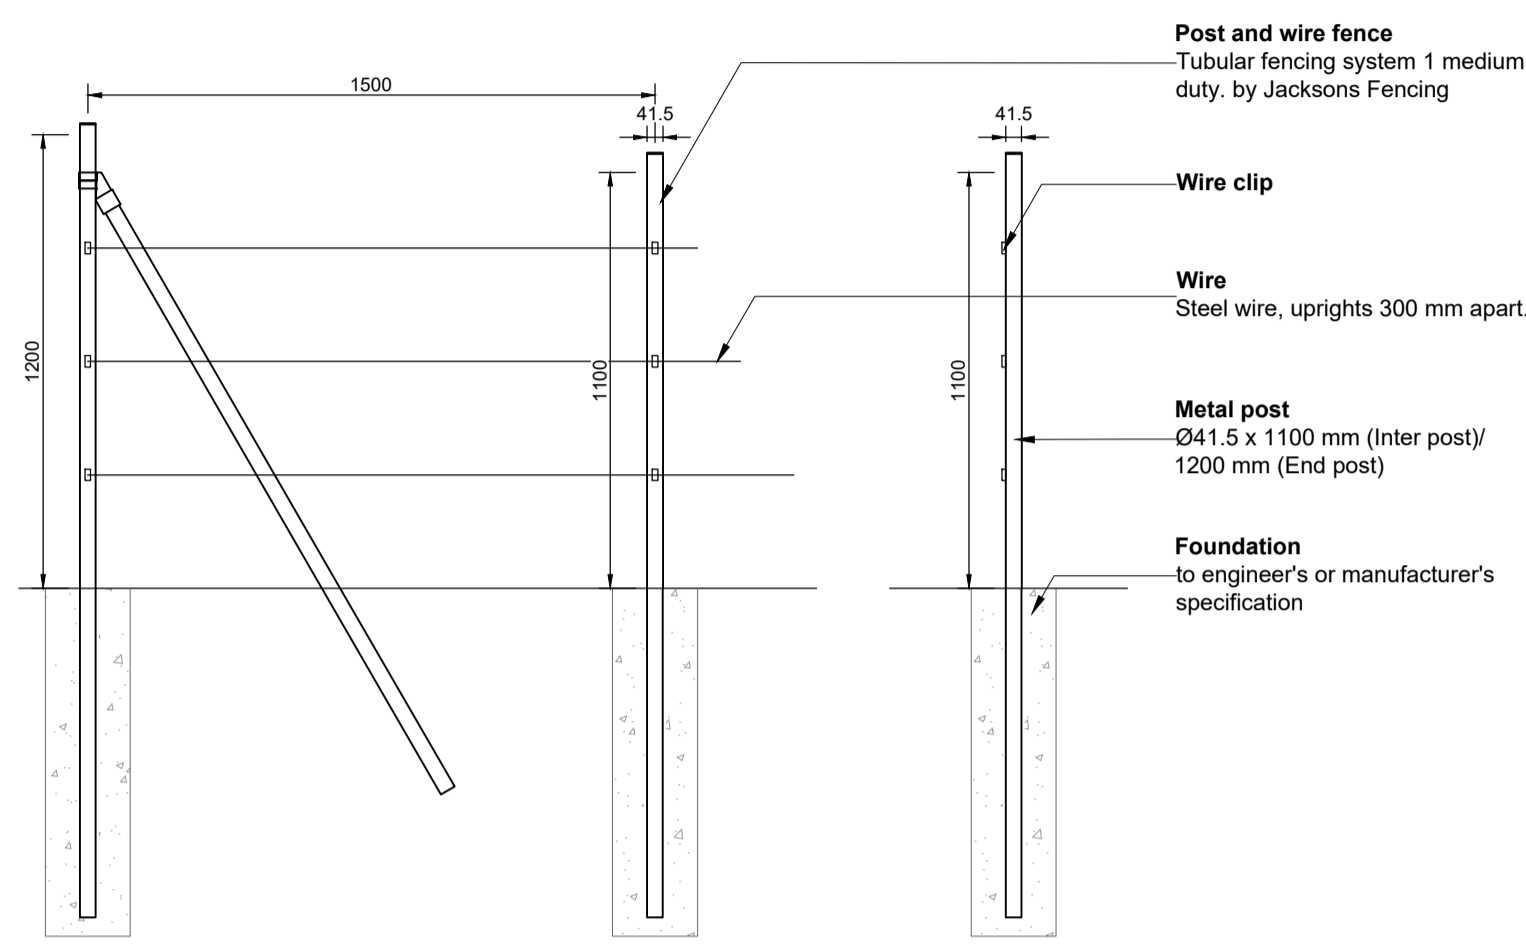


B4 Metal post and wire fencing
Scale: 1:20, Land. spec.: Q40.110

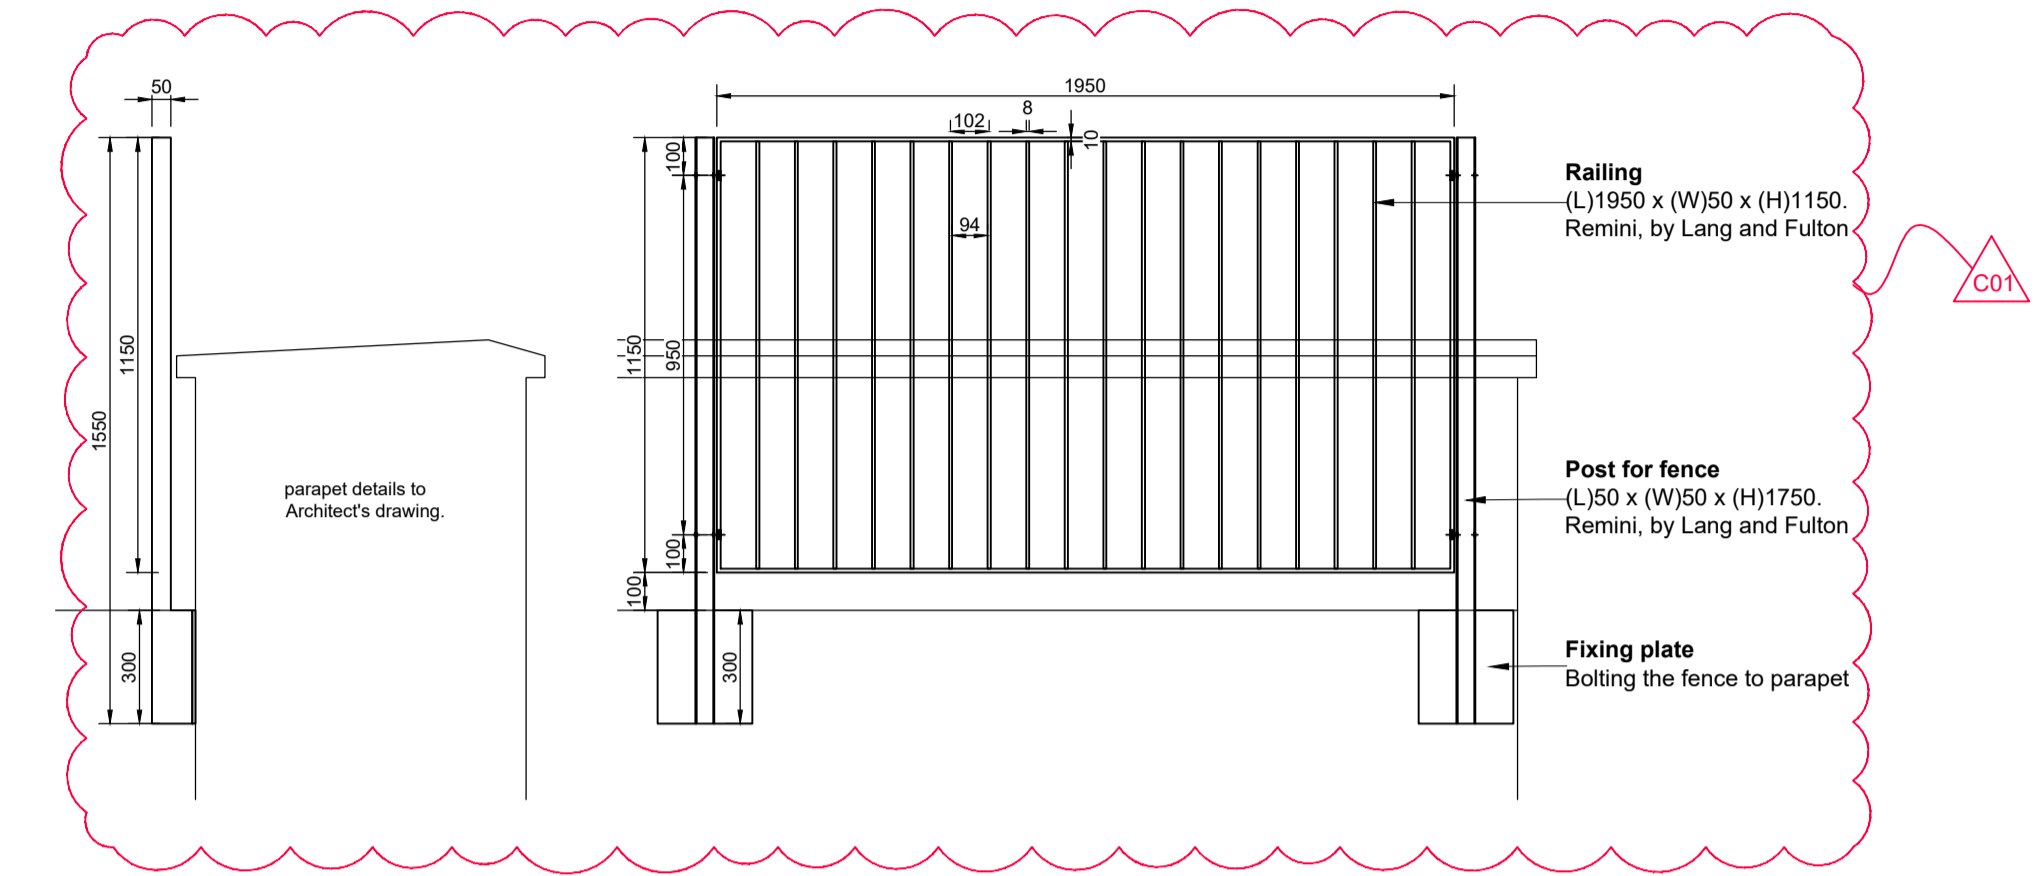

B5 Steel vertical bar fencing to parapet wall
Scale: 1:20, Land. spec.: Q40.340B

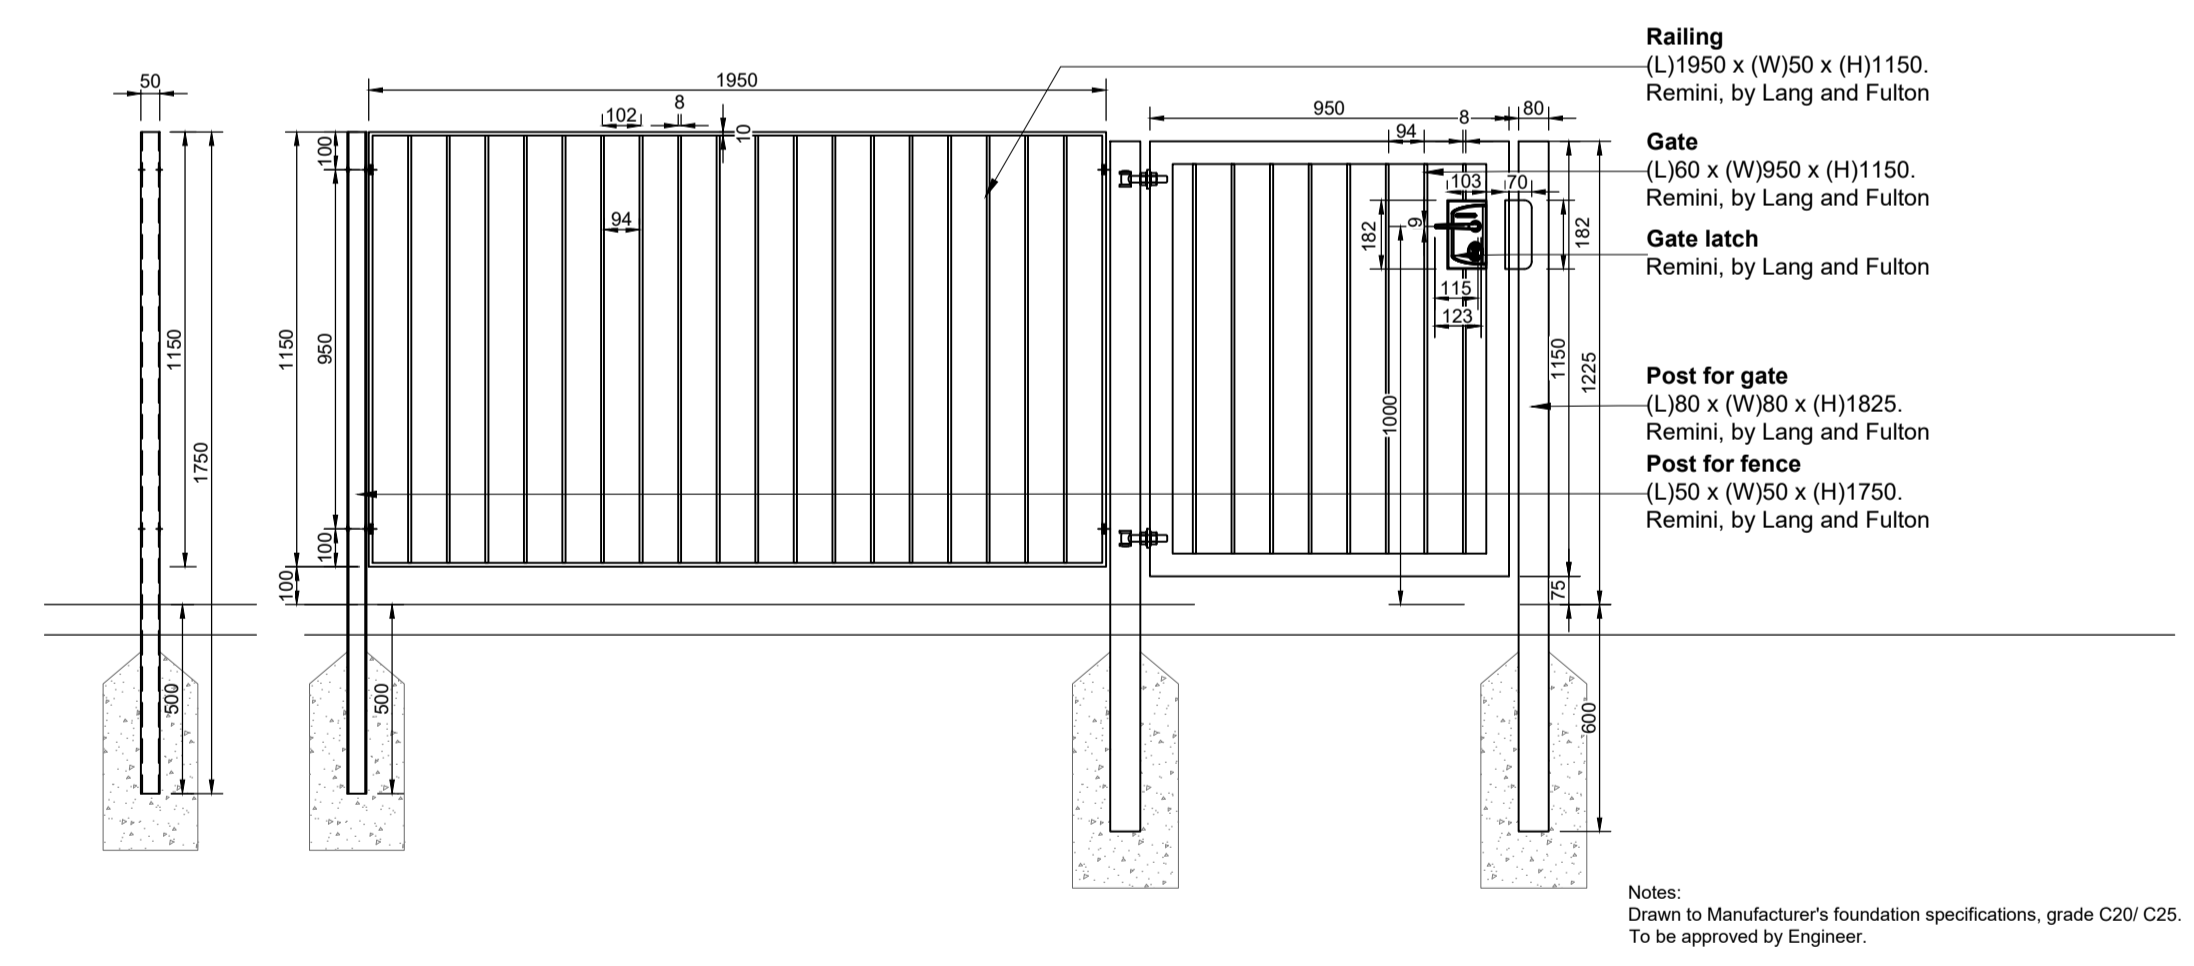

F21 Front garden railing and gate
Scale: 1:20, Land. spec.: Q40.340A

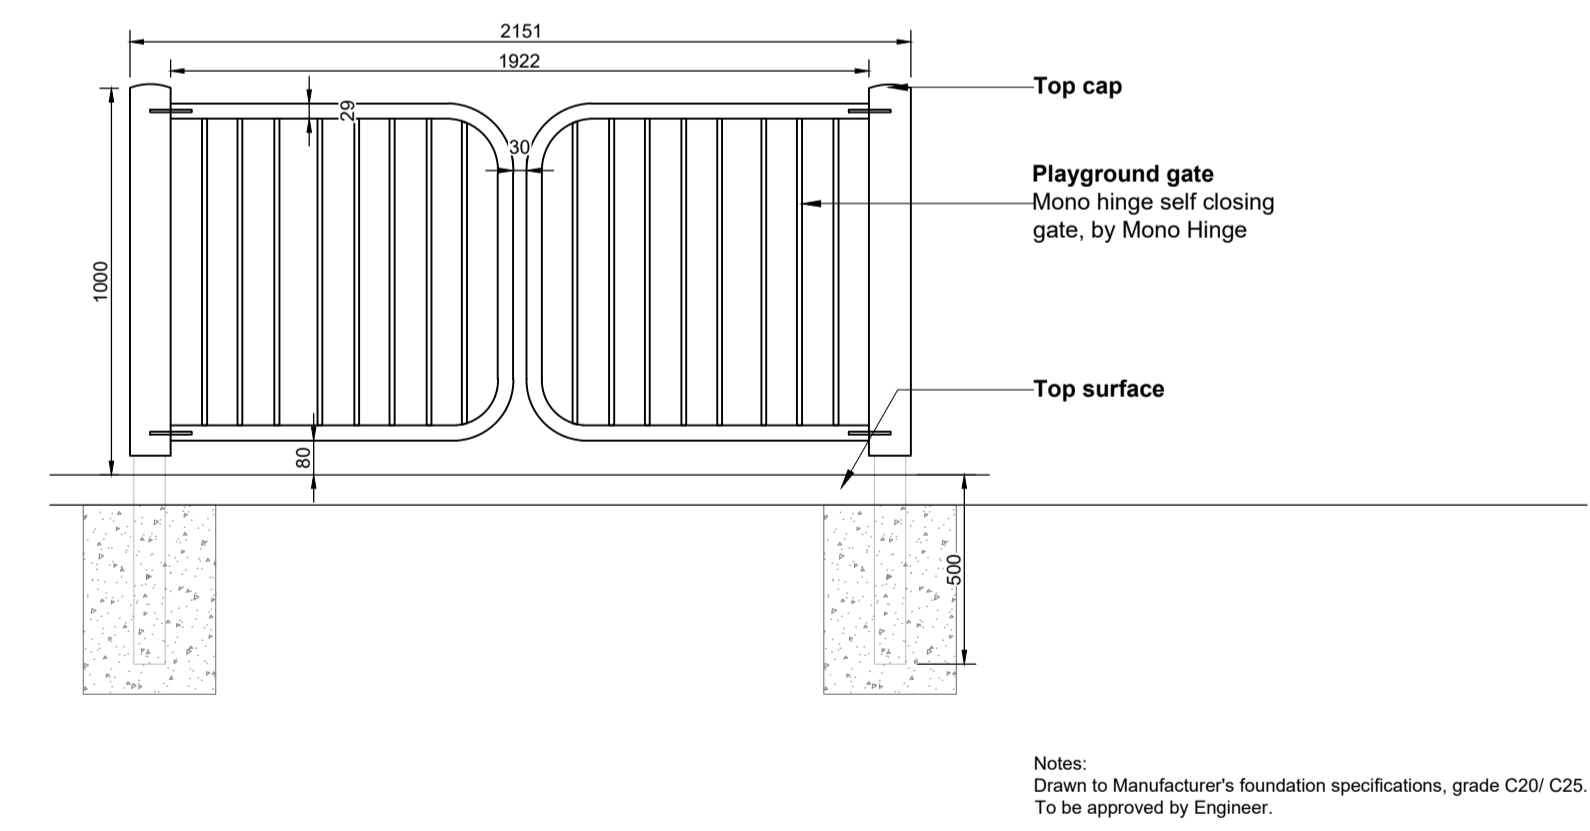

F22 Playground gate
Scale: 1:20, Land. spec.: Q40.511A

DO NOT SCALE FROM DRAWING

Drawing Information
Copyright of Place Design + Planning Ltd. 2008
All Rights Reserved

PLEASE NOTE: Figured dimensions take
precedent over scale, do not scale from drawings.

Inform Place Design + Planning Ltd of any
discrepancies before works commence on site.

All dimensions to be checked on site

HEALTH, SAFETY & ENVIRONMENTAL INFORMATION RELATING TO CDM

HEALTH:
SAFETY:
ENVIRONMENTAL:

IT IS ASSUMED ALL WORKS WILL BE CARRIED OUT BY A COMPETANT CONTRACTOR
WORKING, WHERE APPROPRIATE, TO AN AGREED METHOD STATEMENT

Rev.	Description	date	by	checked
C00	First Issue	25/08/2022	CC	GH
C01	Minor amendment	11/12/2023	CHC	GH

NOTE:
Refer to PLACE drawings CGY00-PLA-ZZZ-ZZ-DR-LS-00025 for Landscape Enclosure Plan.

Client
St. George North London

St George North London
St George House
16 The Boulevard
Imperial Wharf
London
SW6 2UB

Project Title
Camden Goods Yard

Drawing Title
Typical enclosures details (2 of 2)

Project Stage
Stage 4

PLACE
Design + Planning

Place Design + Planning Ltd
16 West Barnes Lane
London, SW20 0BU, UK
+44 208944 1940
+44 208944 1117

scale 1:20 at A1 date XX/08/22 dw by CC ch by GH
draw no. CGY00-PLA-XXX-XX-DR-LS-00406 C01 rev no.