



- Fence to be finished in wood effect brown composite board, 1800mm(H)

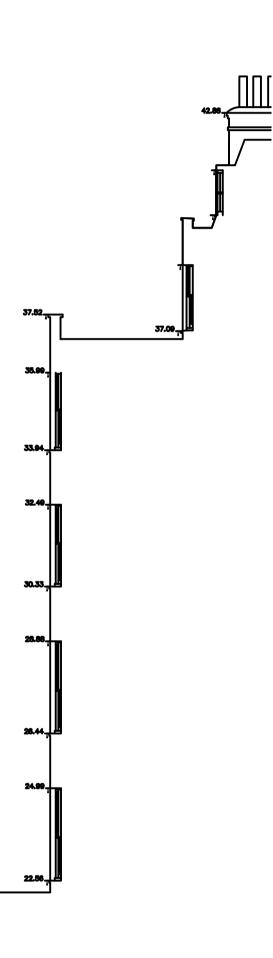

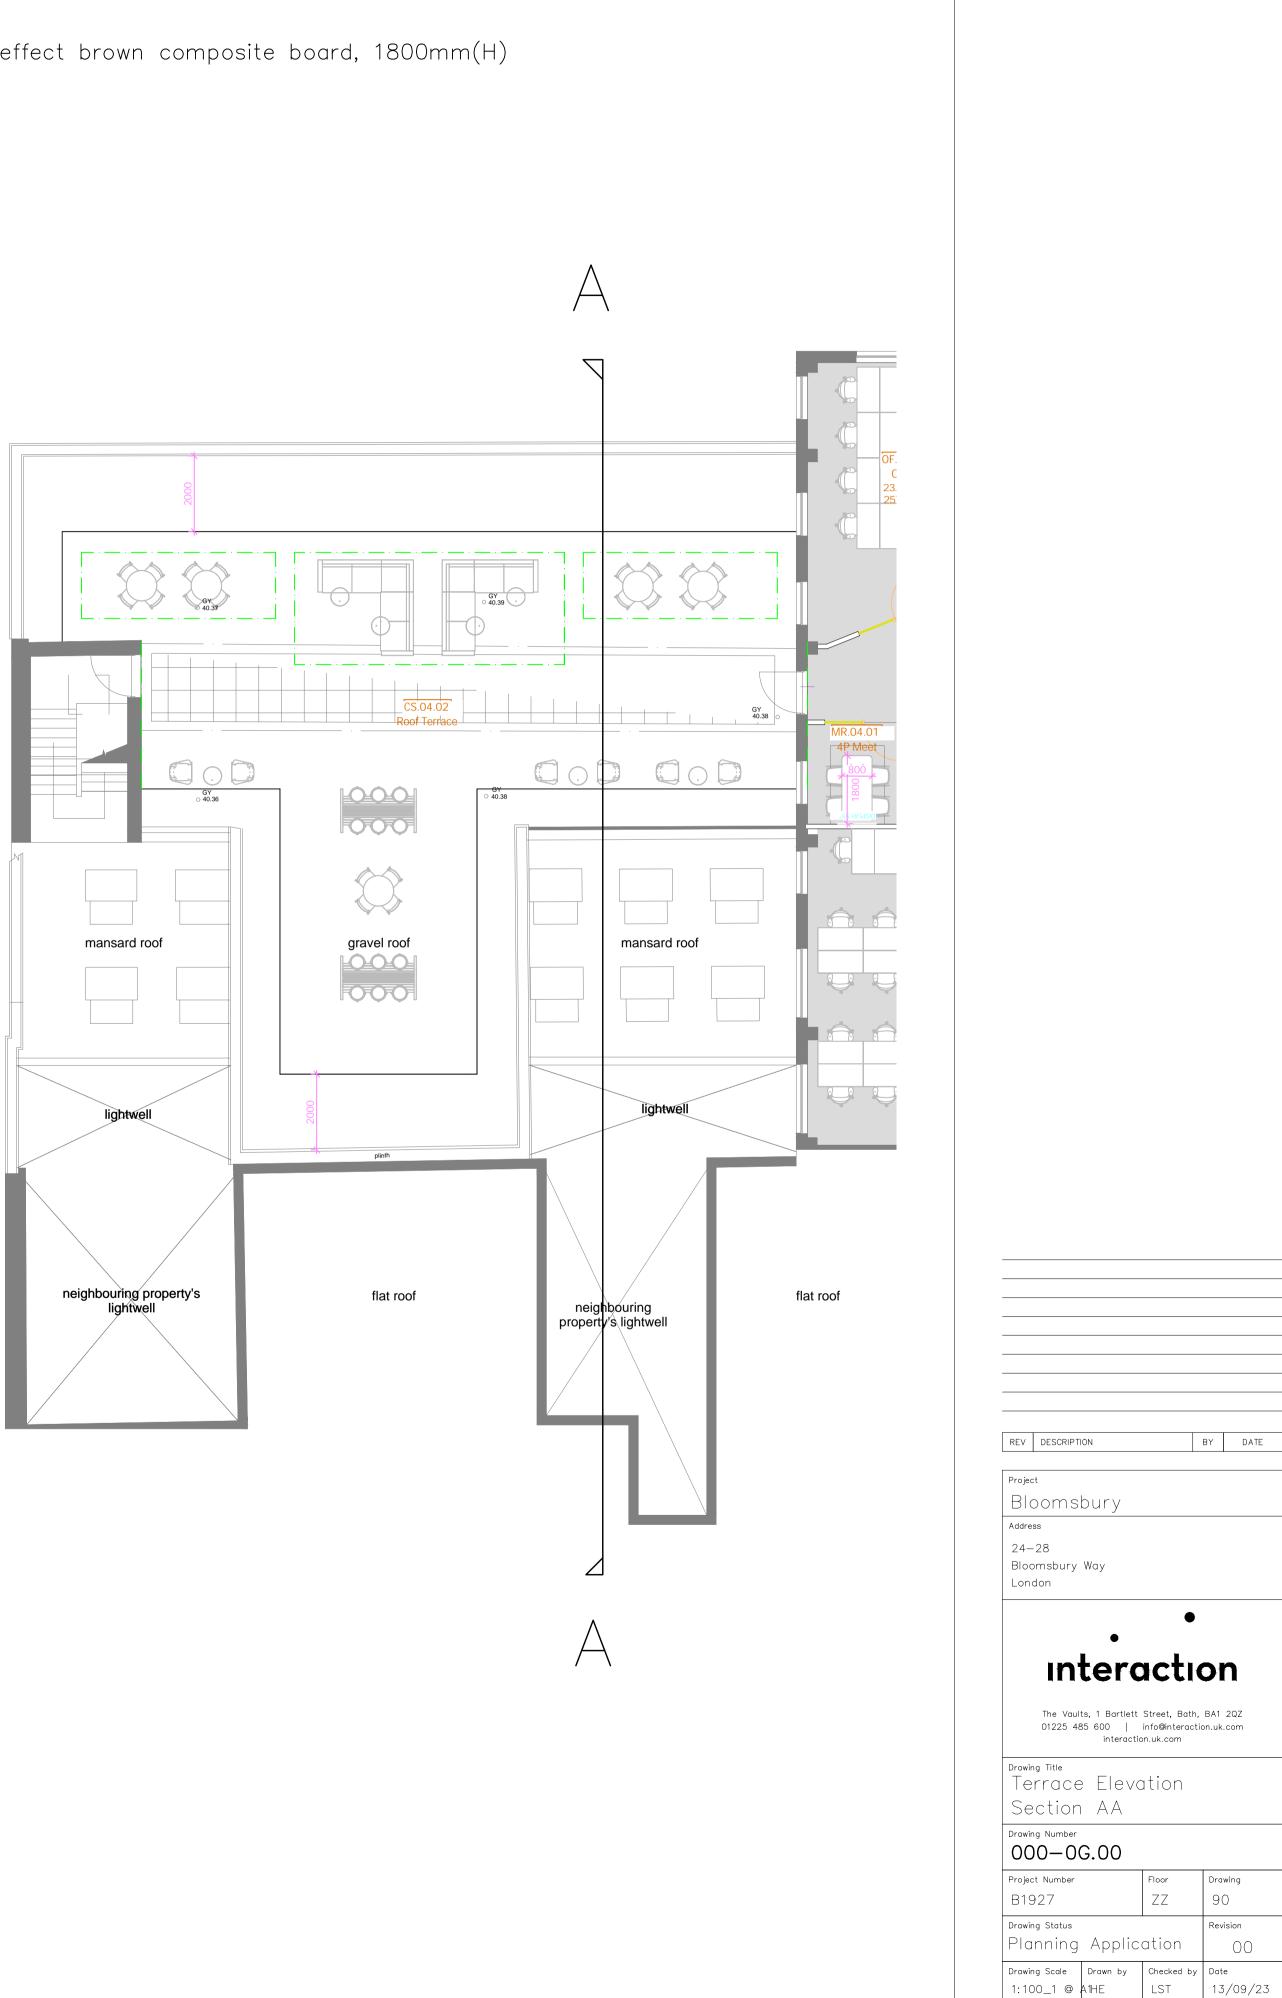



				D 1 75	
REV DESCRIPT	UN		ΒY	DATE	
Project					
Blooms	hurv				
Address	oury				
24-28					
Bloomsbury	Way				
London	,				
In	terc	acti	01	n	
The Vaults, 1 Bartlett Street, Bath, BA1 2QZ 01225 485 600 info©interaction.uk.com interaction.uk.com					
Drawing Title Terrace Section		ation			
Drawing Number	G.00				
Project Number		Floor	Drav	Drawing	
B1927		ZZ	90	-	
Drawing Status			Revi	Revision	
Planning Application				00	
Drawing Scale	Drawn by	Checked b	y Date	2	

Drawings are the sole property of Interaction, and may not be used, transferred, or disclosed to a third party without the express permission of Interaction. Do not scale from this drawing is to be read in conjunction with all other documentation. Building parameters taken from this drawing is to be read in conjunction with all other documentation. Building parameters taken from as built drawings provided. Check survey undertaken only, subject to statutory apper