


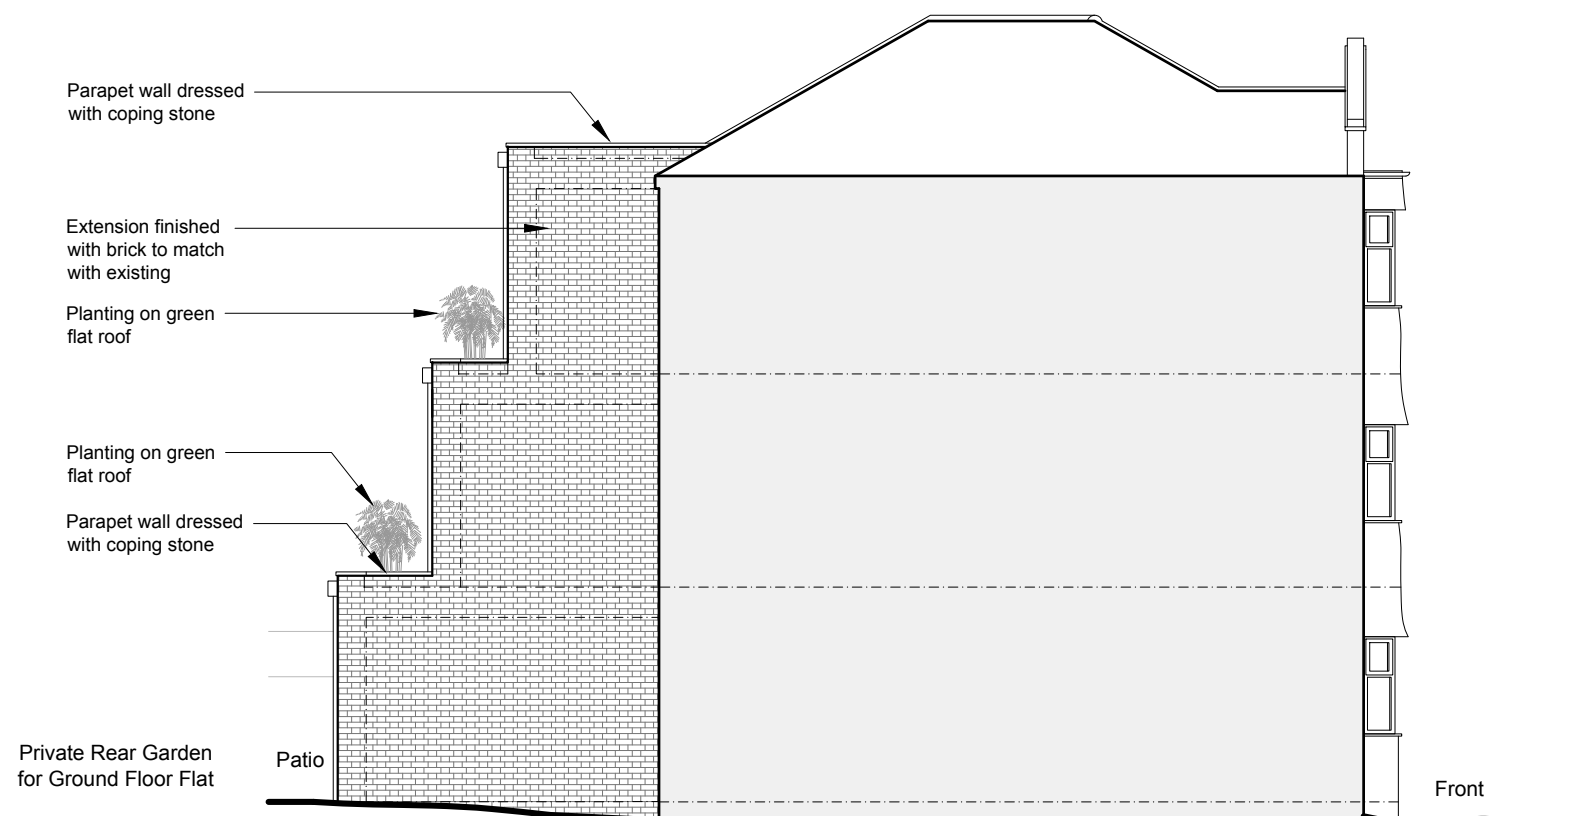

Flats - Side Elevation
As Proposed 1:100



Flats - Side Elevation
As Proposed 1:100



DETAILED PLANNING

GREENSIDE HOUSE
50 STATION ROAD
LONDON, N22 7DD

T 0208 1500 494
E INFO@DETAILED-PLANNING.CO.UK
WWW.DETAILED-PLANNING.CO.UK

SITE *Westcott Court, 13 Holmdale Road, London, NW6 1BH*


DRAWING TITLE *Proposed Elevations*

DRAWING STATUS *Planning*

SCALE	DATE	DRAWN	CHECK
1:100 @ A3	Dec. 2023	C.W.	P.C./C.W.

DWG NO.	REVISION
2327FS_FUL: SH9	0

© COPYRIGHT - DETAILED PLANNING LTD
Not for construction. All dimension should be checked on site prior to works commencing.

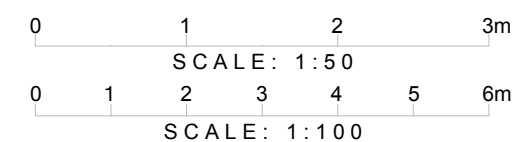

PROPOSED
ELEVATIONS