


New Building - Side Elevation As Proposed 1:100



New Building - Section BB As Proposed 1:100

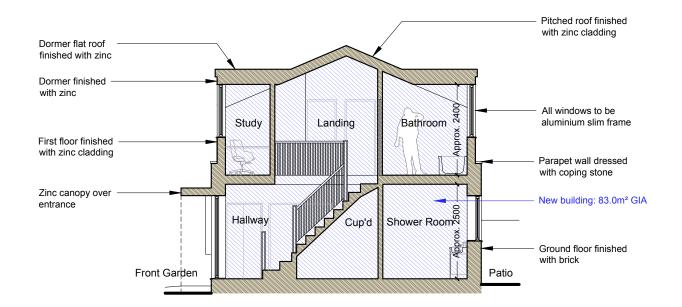



GREENSIDE HOUSE 50 STATION ROAD LONDON, N22 7DD

T 0208 1500 494
E INFO@DETAILED-PLANNING.CO.UK
WWW.DETAILED-PLANNING.CO.UK

SITE Westcott Court, 13 Holmdale Road, London, NW6 1BH DRAWING TITLE Proposed New Building - Elevations

DRAWING STATUS Planning SCALE DRAWN CHECK Dec. 2023 C.W. 1:100 @ A3 P.C./C.W. DWG NO. 2327FS_FUL: SH12 REVISION 0

SCALE: 1:50

SCALE: 1:100

6m

0 1 2 3 4

© COPYRIGHT -DETAILED PLANNING LTD commencing.