
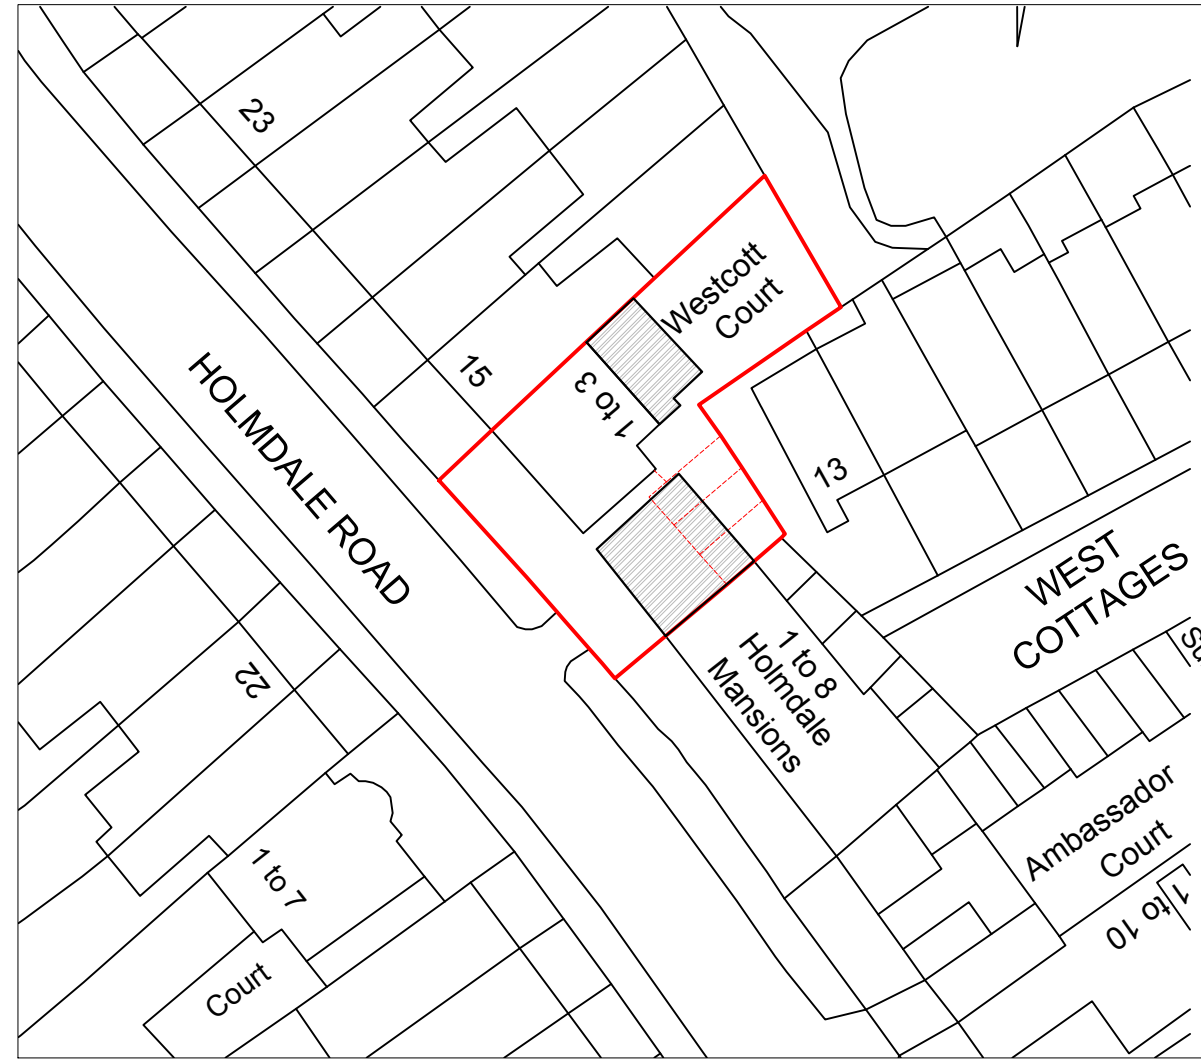




**Existing Block Plan**

Scale 1:500

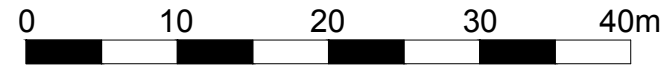


**Proposed Block Plan**

Scale 1:500

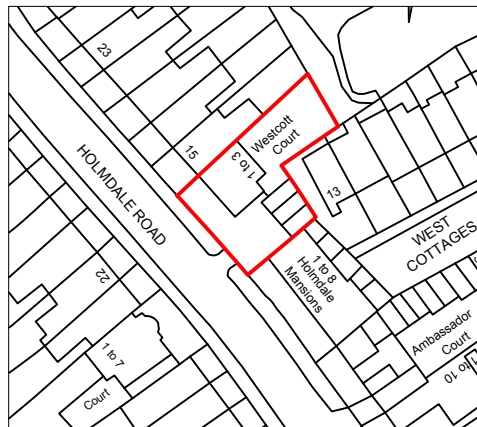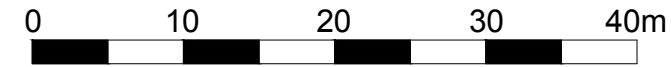

**Location Plan**

Scale 1:1250

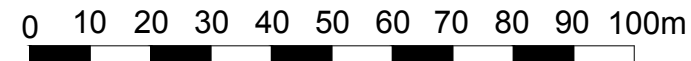

**DETAILED PLANNING**

GREENSIDE HOUSE  
50 STATION ROAD  
LONDON, N22 7DD

T 0208 1500 494  
E INFO@DETAILED-PLANNING.CO.UK  
WWW.DETAILED-PLANNING.CO.UK

SITE Westcott Court, 13 Holmdale Road, London, NW6 1BH

DRAWING TITLE Location and Block Plans

DRAWING STATUS Planning

SCALE	DATE	DRAWN	CHECK
1:100 @ A3	Dec. 2023	C.W.	P.C./C.W.

DWG NO.	REVISION
2327FS_FUL: SH13	0

© COPYRIGHT - DETAILED PLANNING LTD  
Not for construction. All dimension should be checked on site prior to works commencing.