




Do not scale from this drawing. This drawing is based on dimensional survey information provided to us. The landscape architect accepts no responsibility for the accuracy of the survey information. All dimensions are shown in feet.
This drawing remains the copyright of Staton Cohen Ltd.

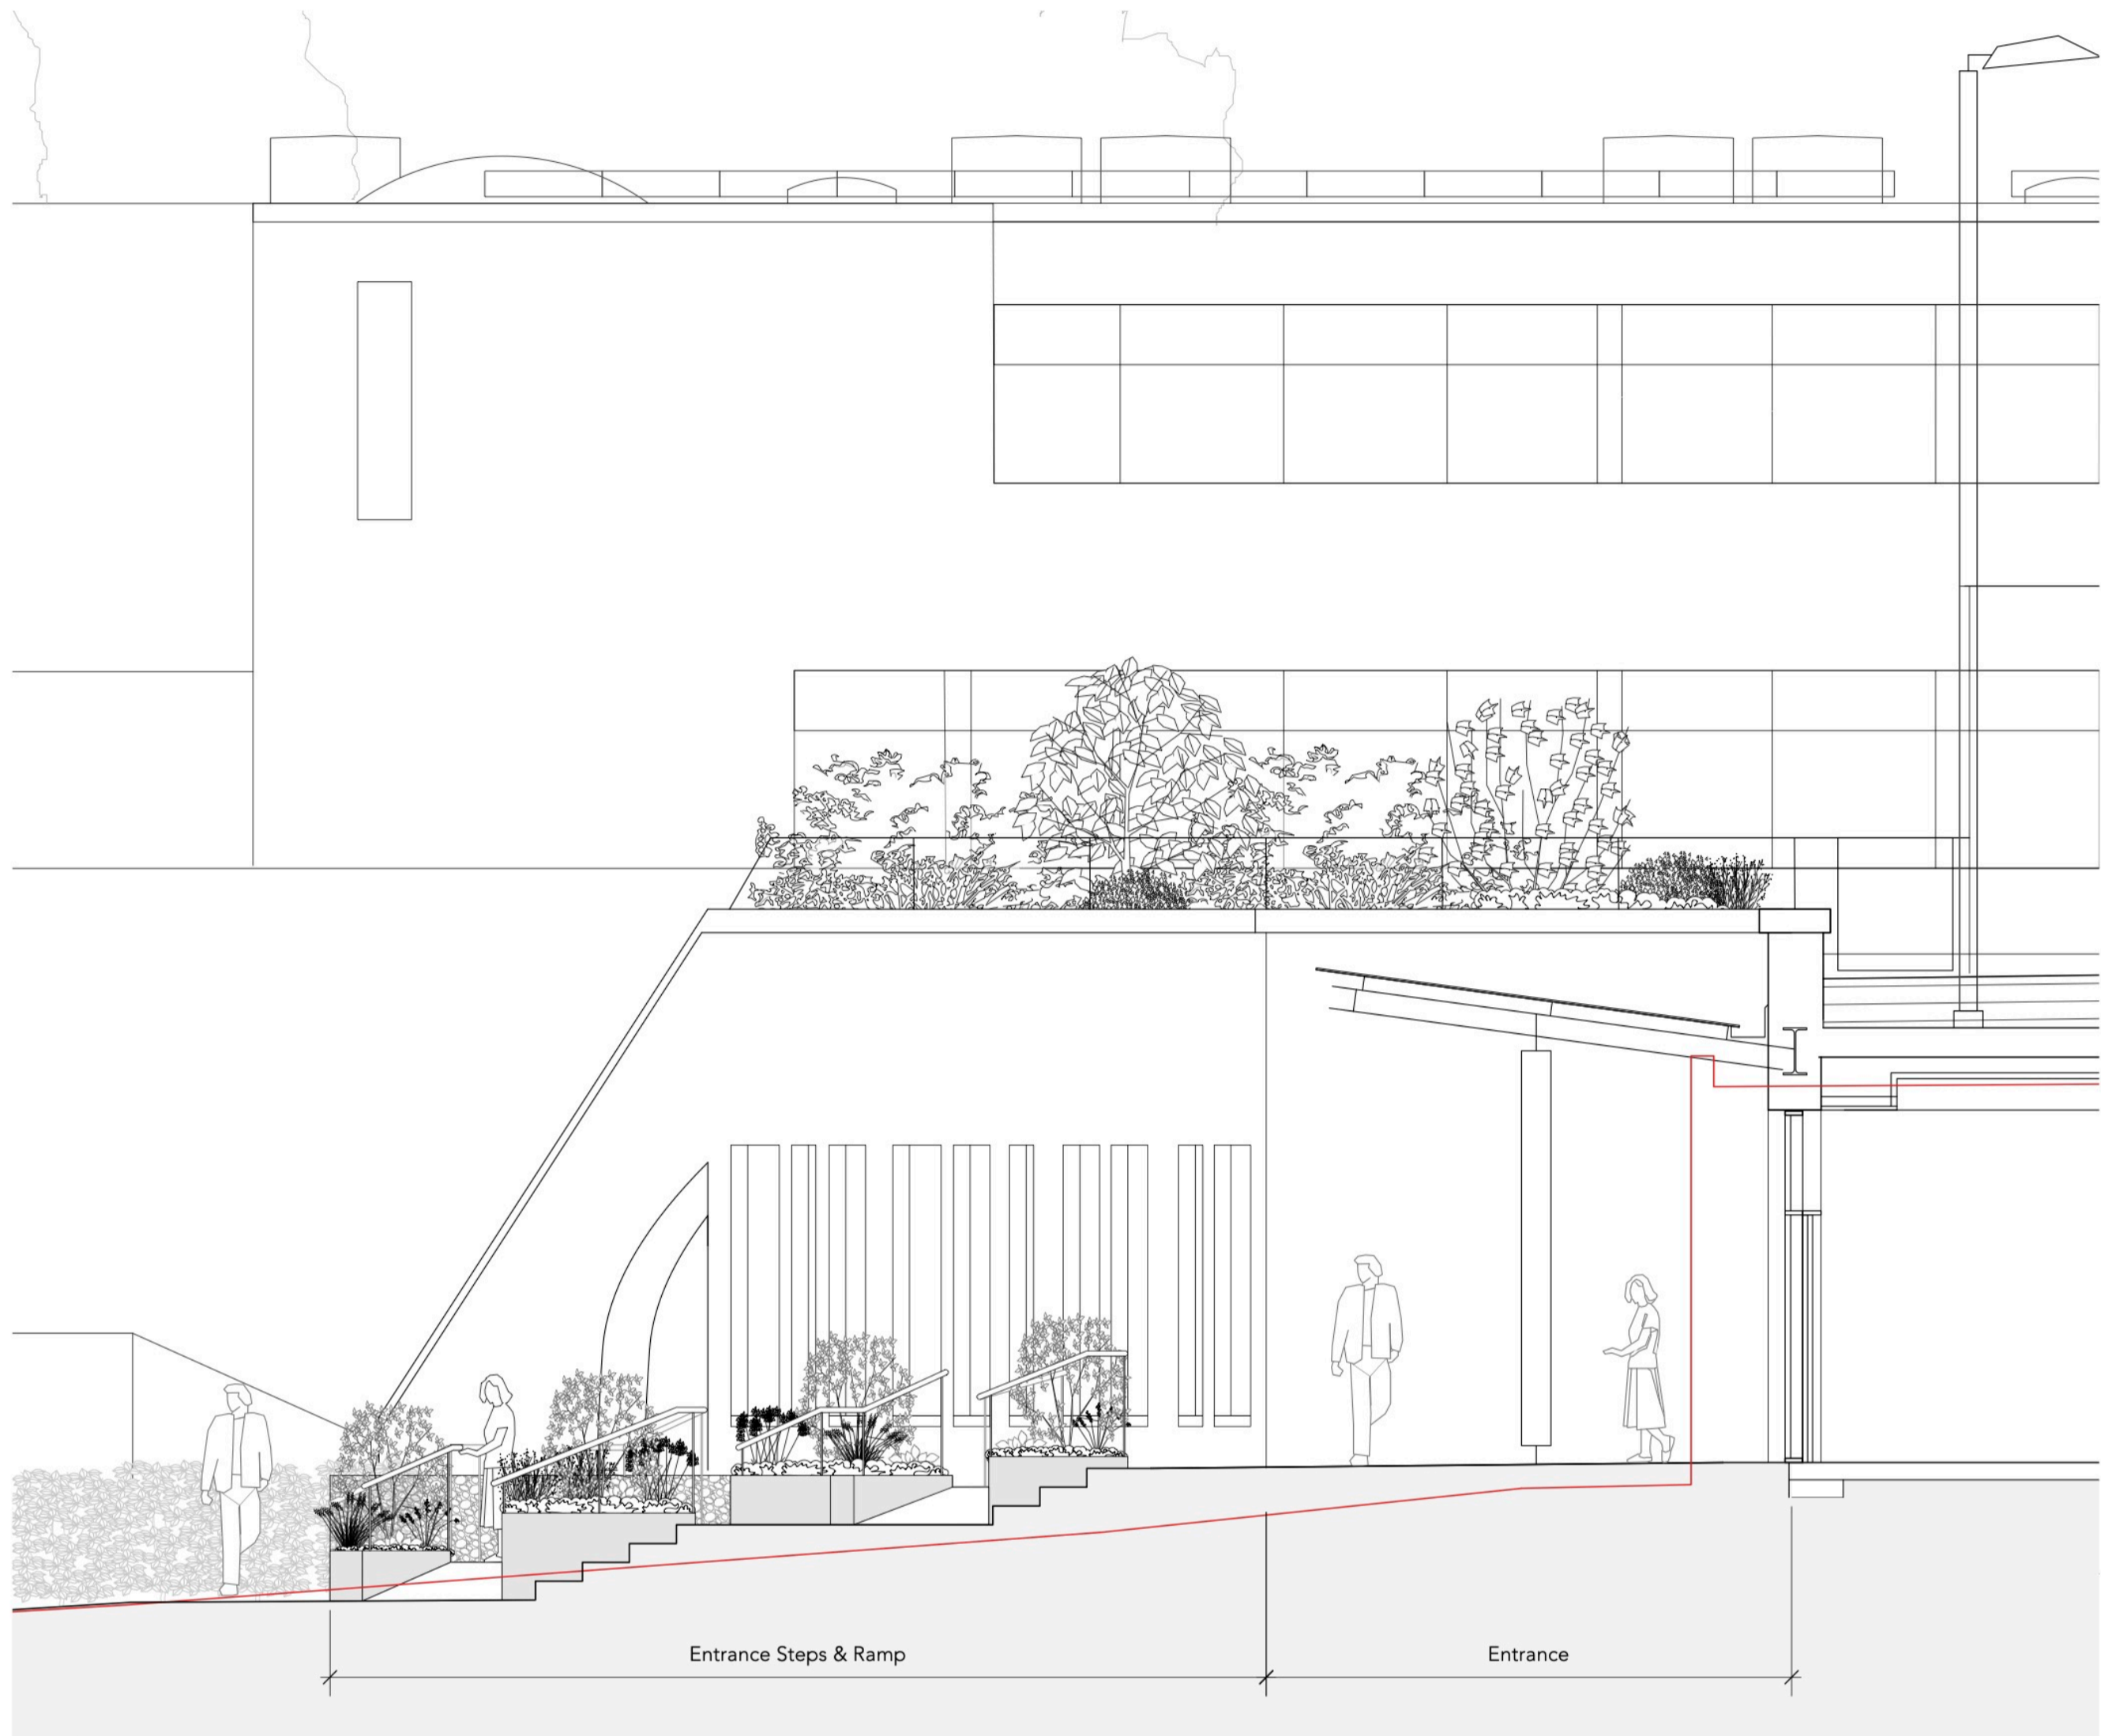

1 Section A.A.
Scale: 1:50

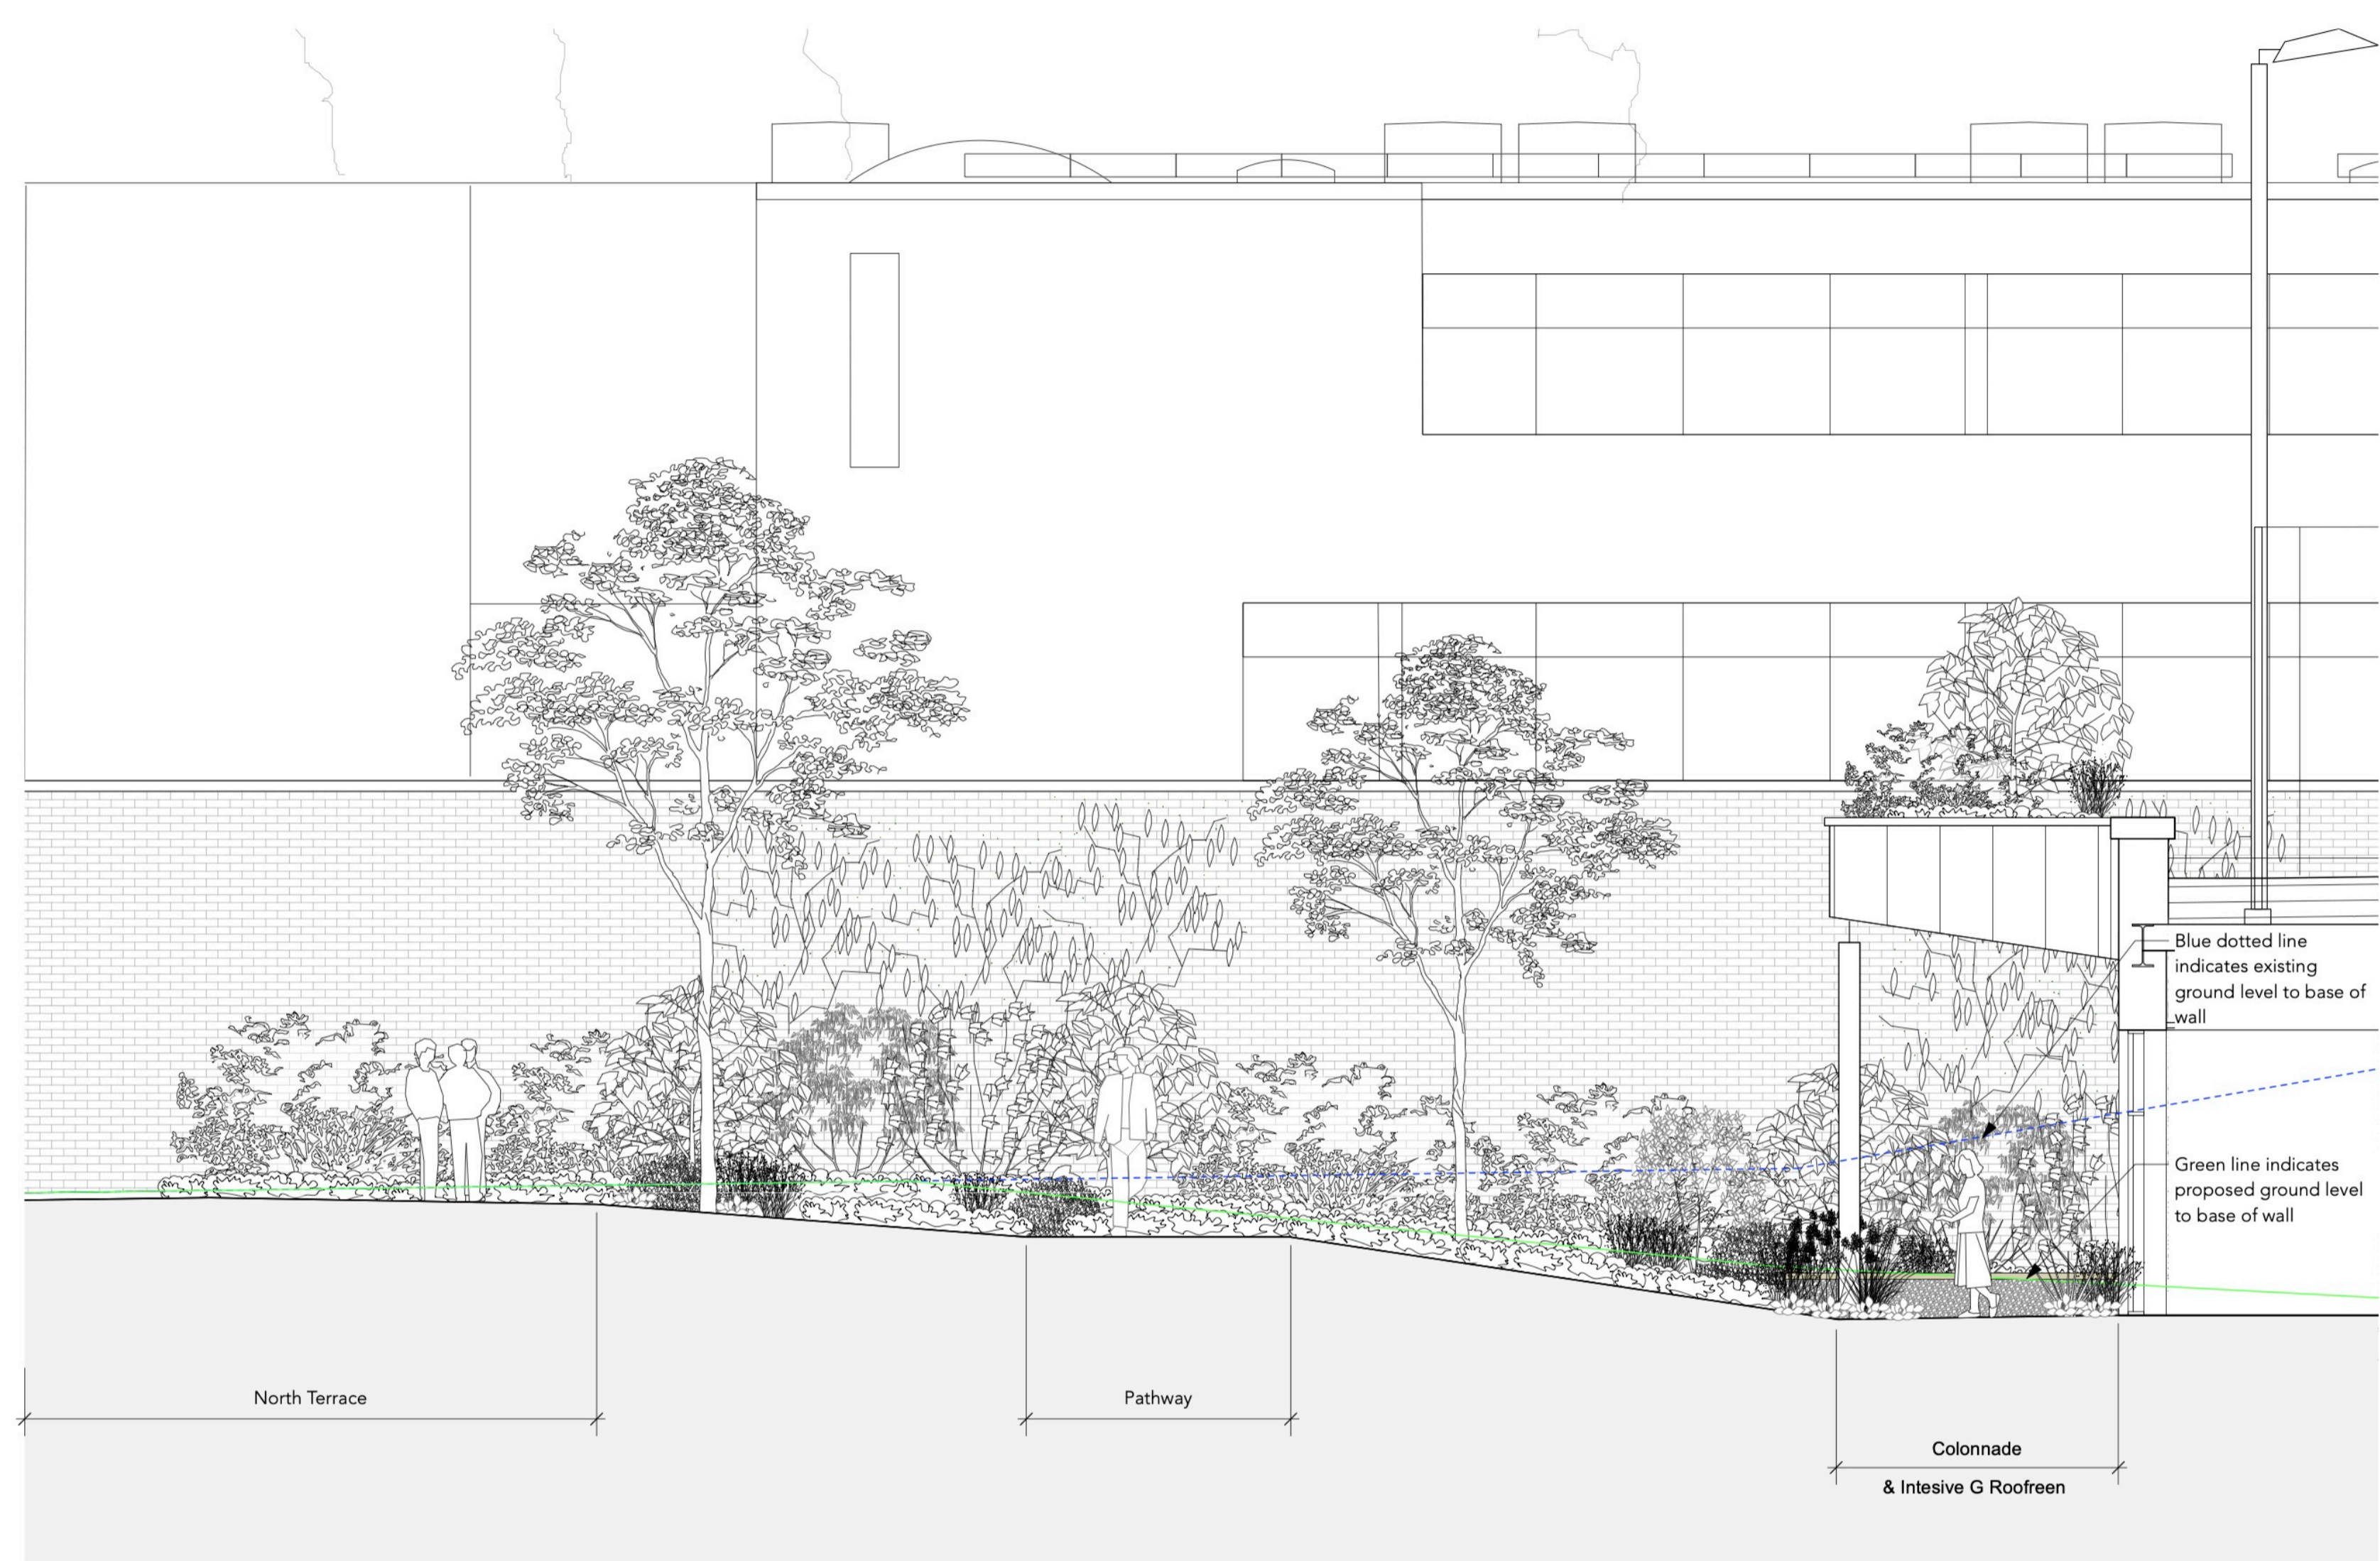

2 Section B.B.
Scale: 1:50

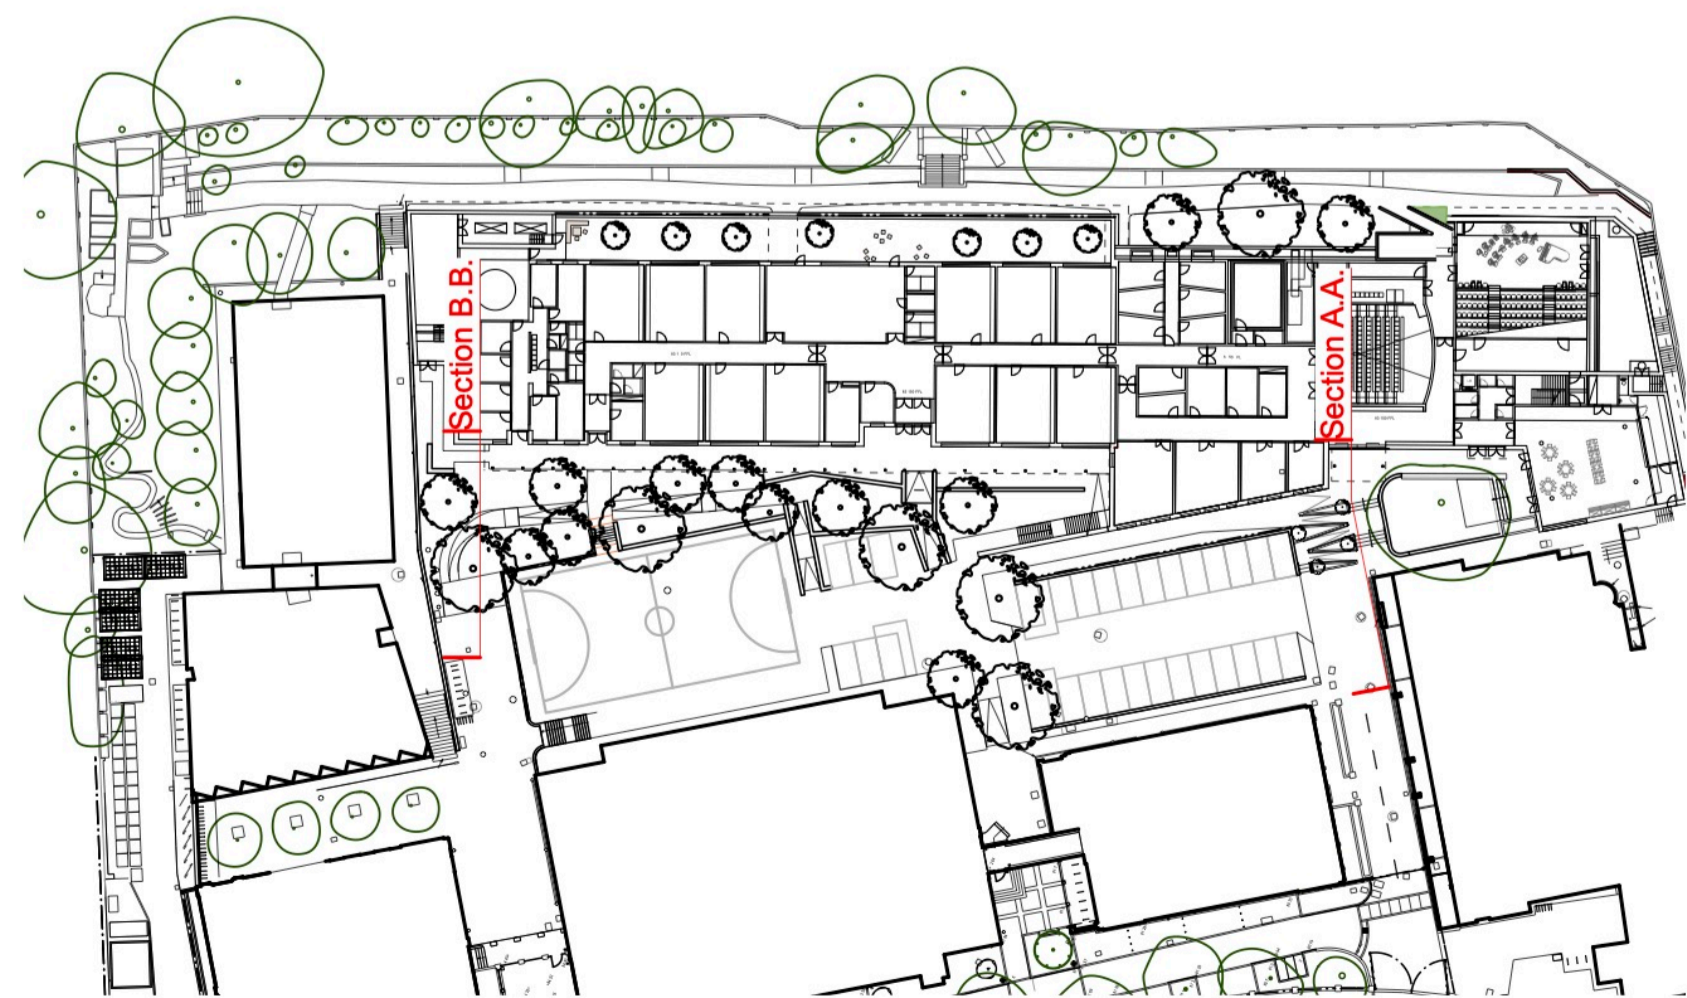

ISSUE	REASON FOR ISSUE	DATE
STATON COHEN Landscape Architecture <small>11th Floor 24 Warwick Road Bristol BS2 8BN</small> <small>www.statoncohen.com office@statoncohen.com 0208 441 8829</small>		
PROJECT		
UCS 200		
PROJECT CODE	CLIENT	
P192	University College School	
DRAWING TITLE		
External Works - Sections A.A. & B.B.		
SCALE	DATE OF FIRST ISSUE	
1:50 @ A1	DEC 2023	
DRAWING NUMBER	REVISION	STATUS
PL03		PLANNING