




Do not scale from this drawing. This drawing is based on dimensional survey information provided to us. The landscape architect accepts no responsibility for the accuracy of the survey information. All dimensions are shown to scale.  
The drawing remains the copyright of Staton Cohen Ltd.

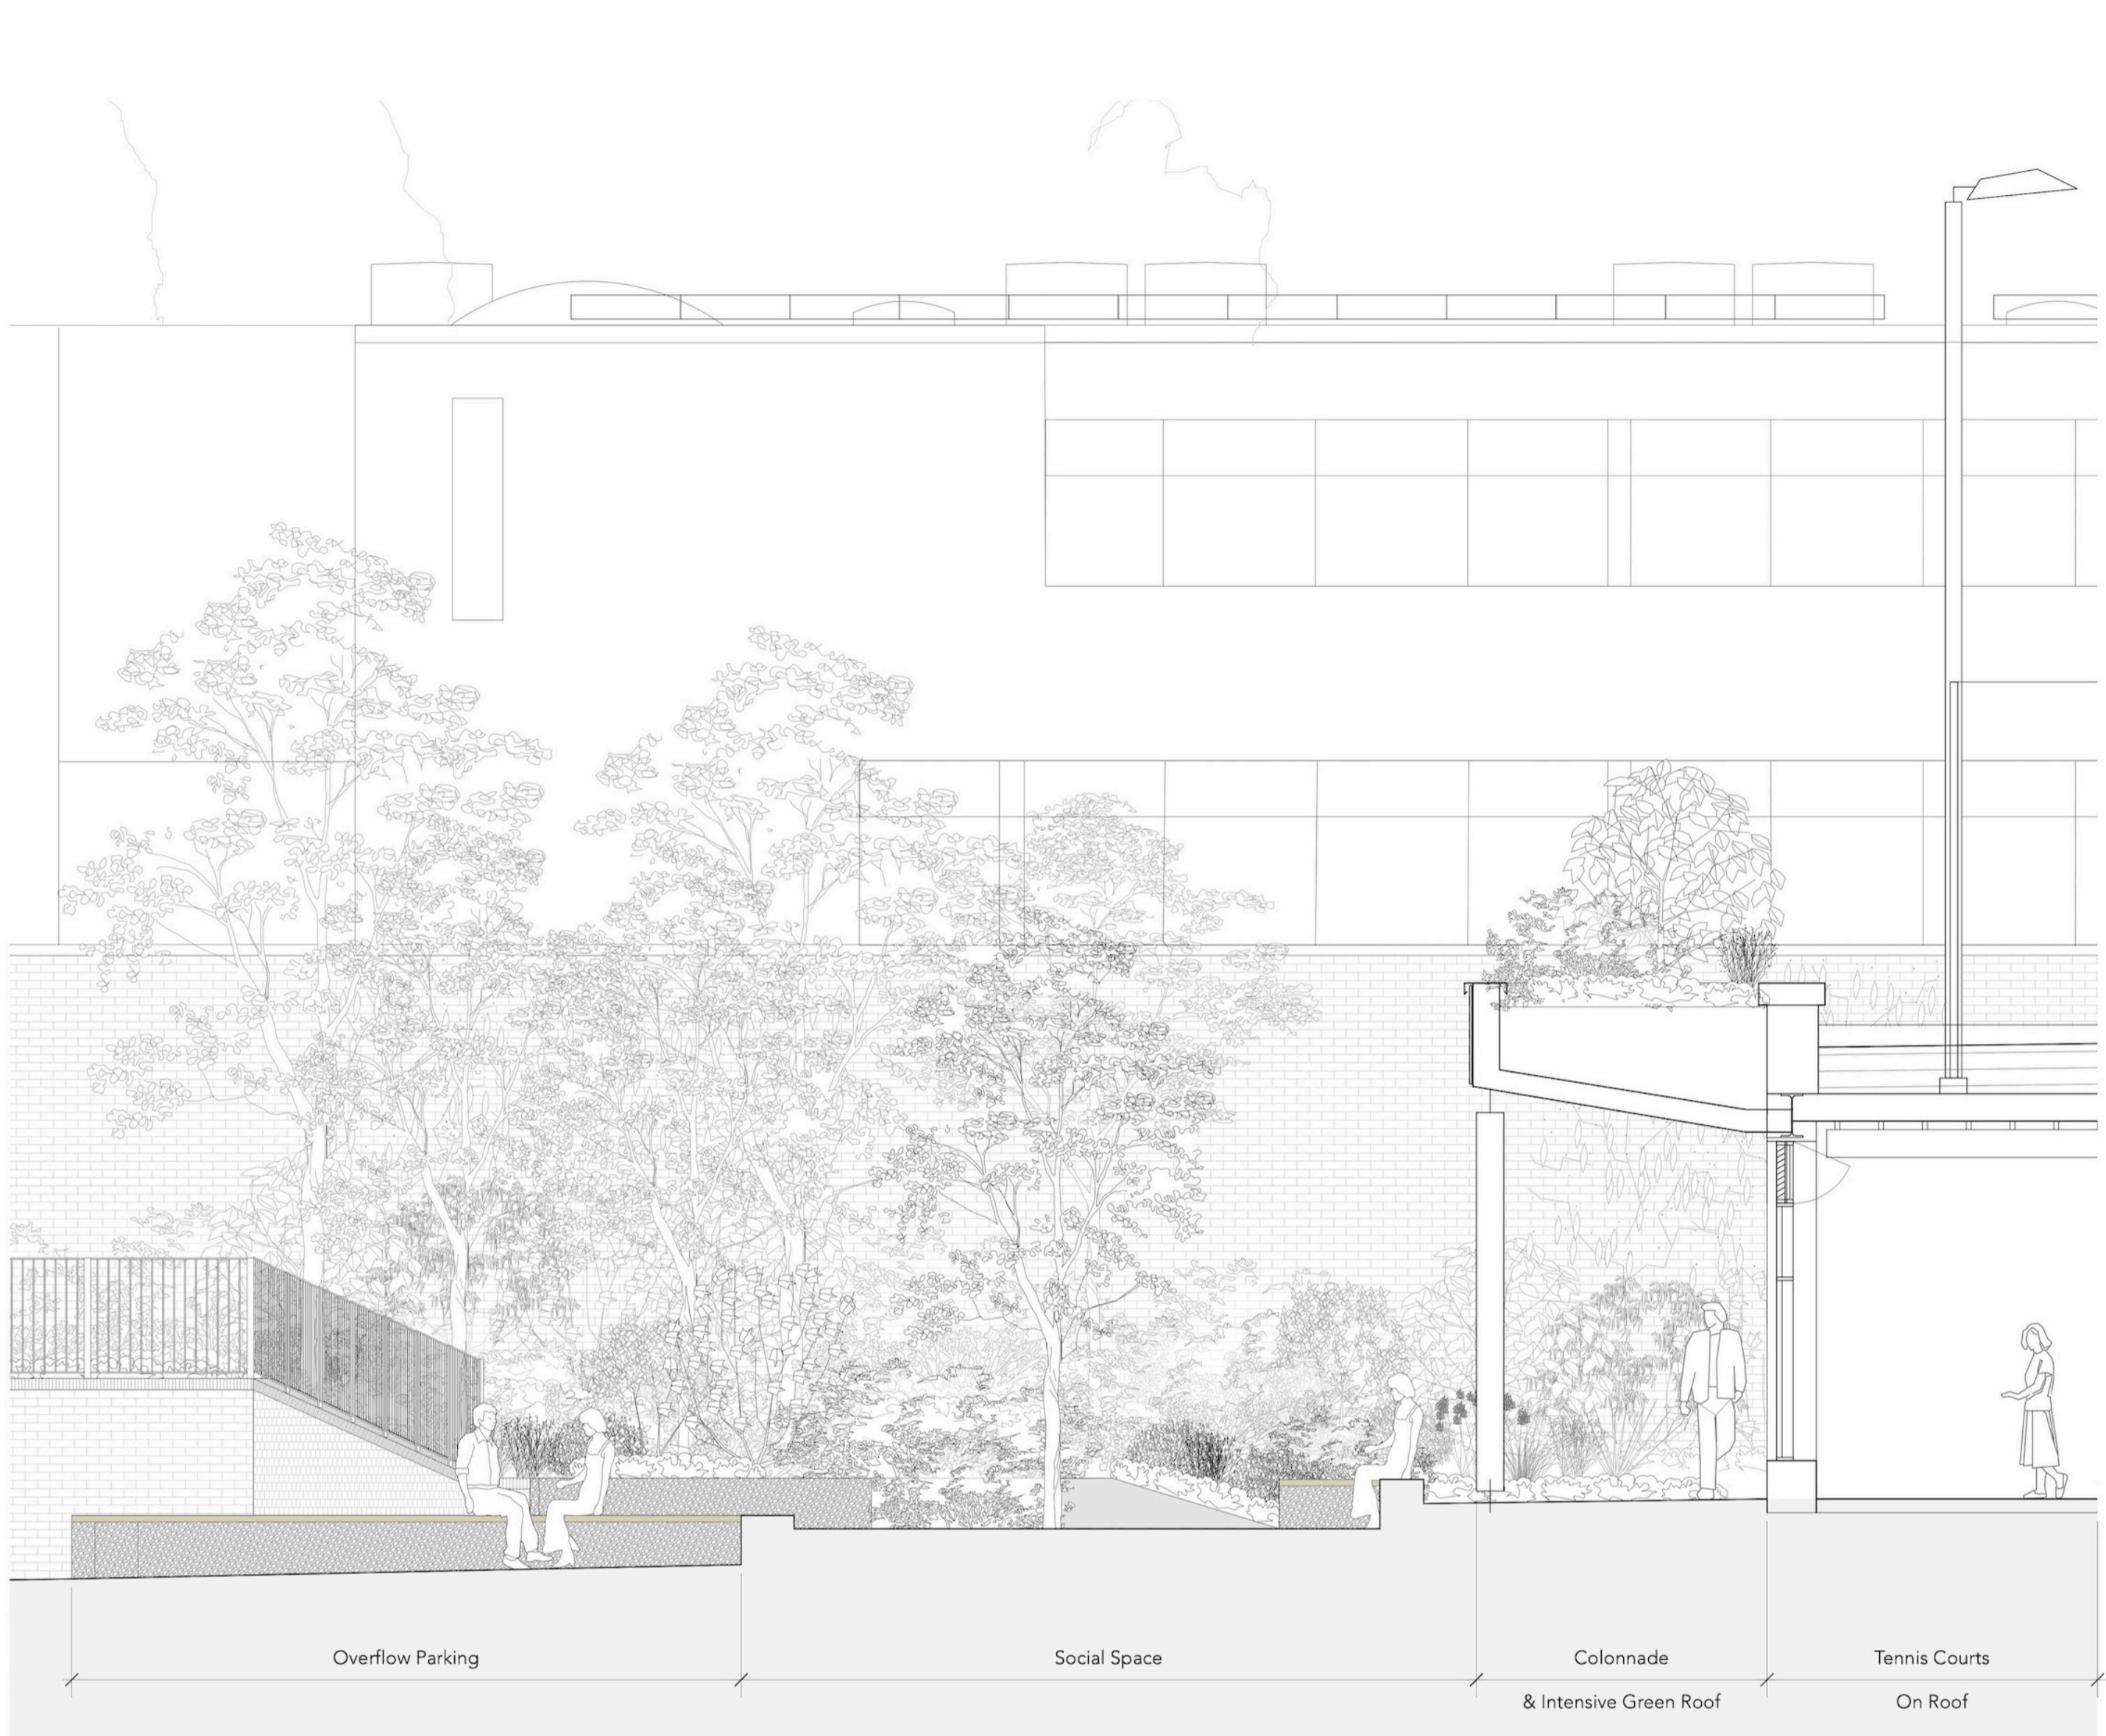

1 Section C.C.  
Scale: 1:50

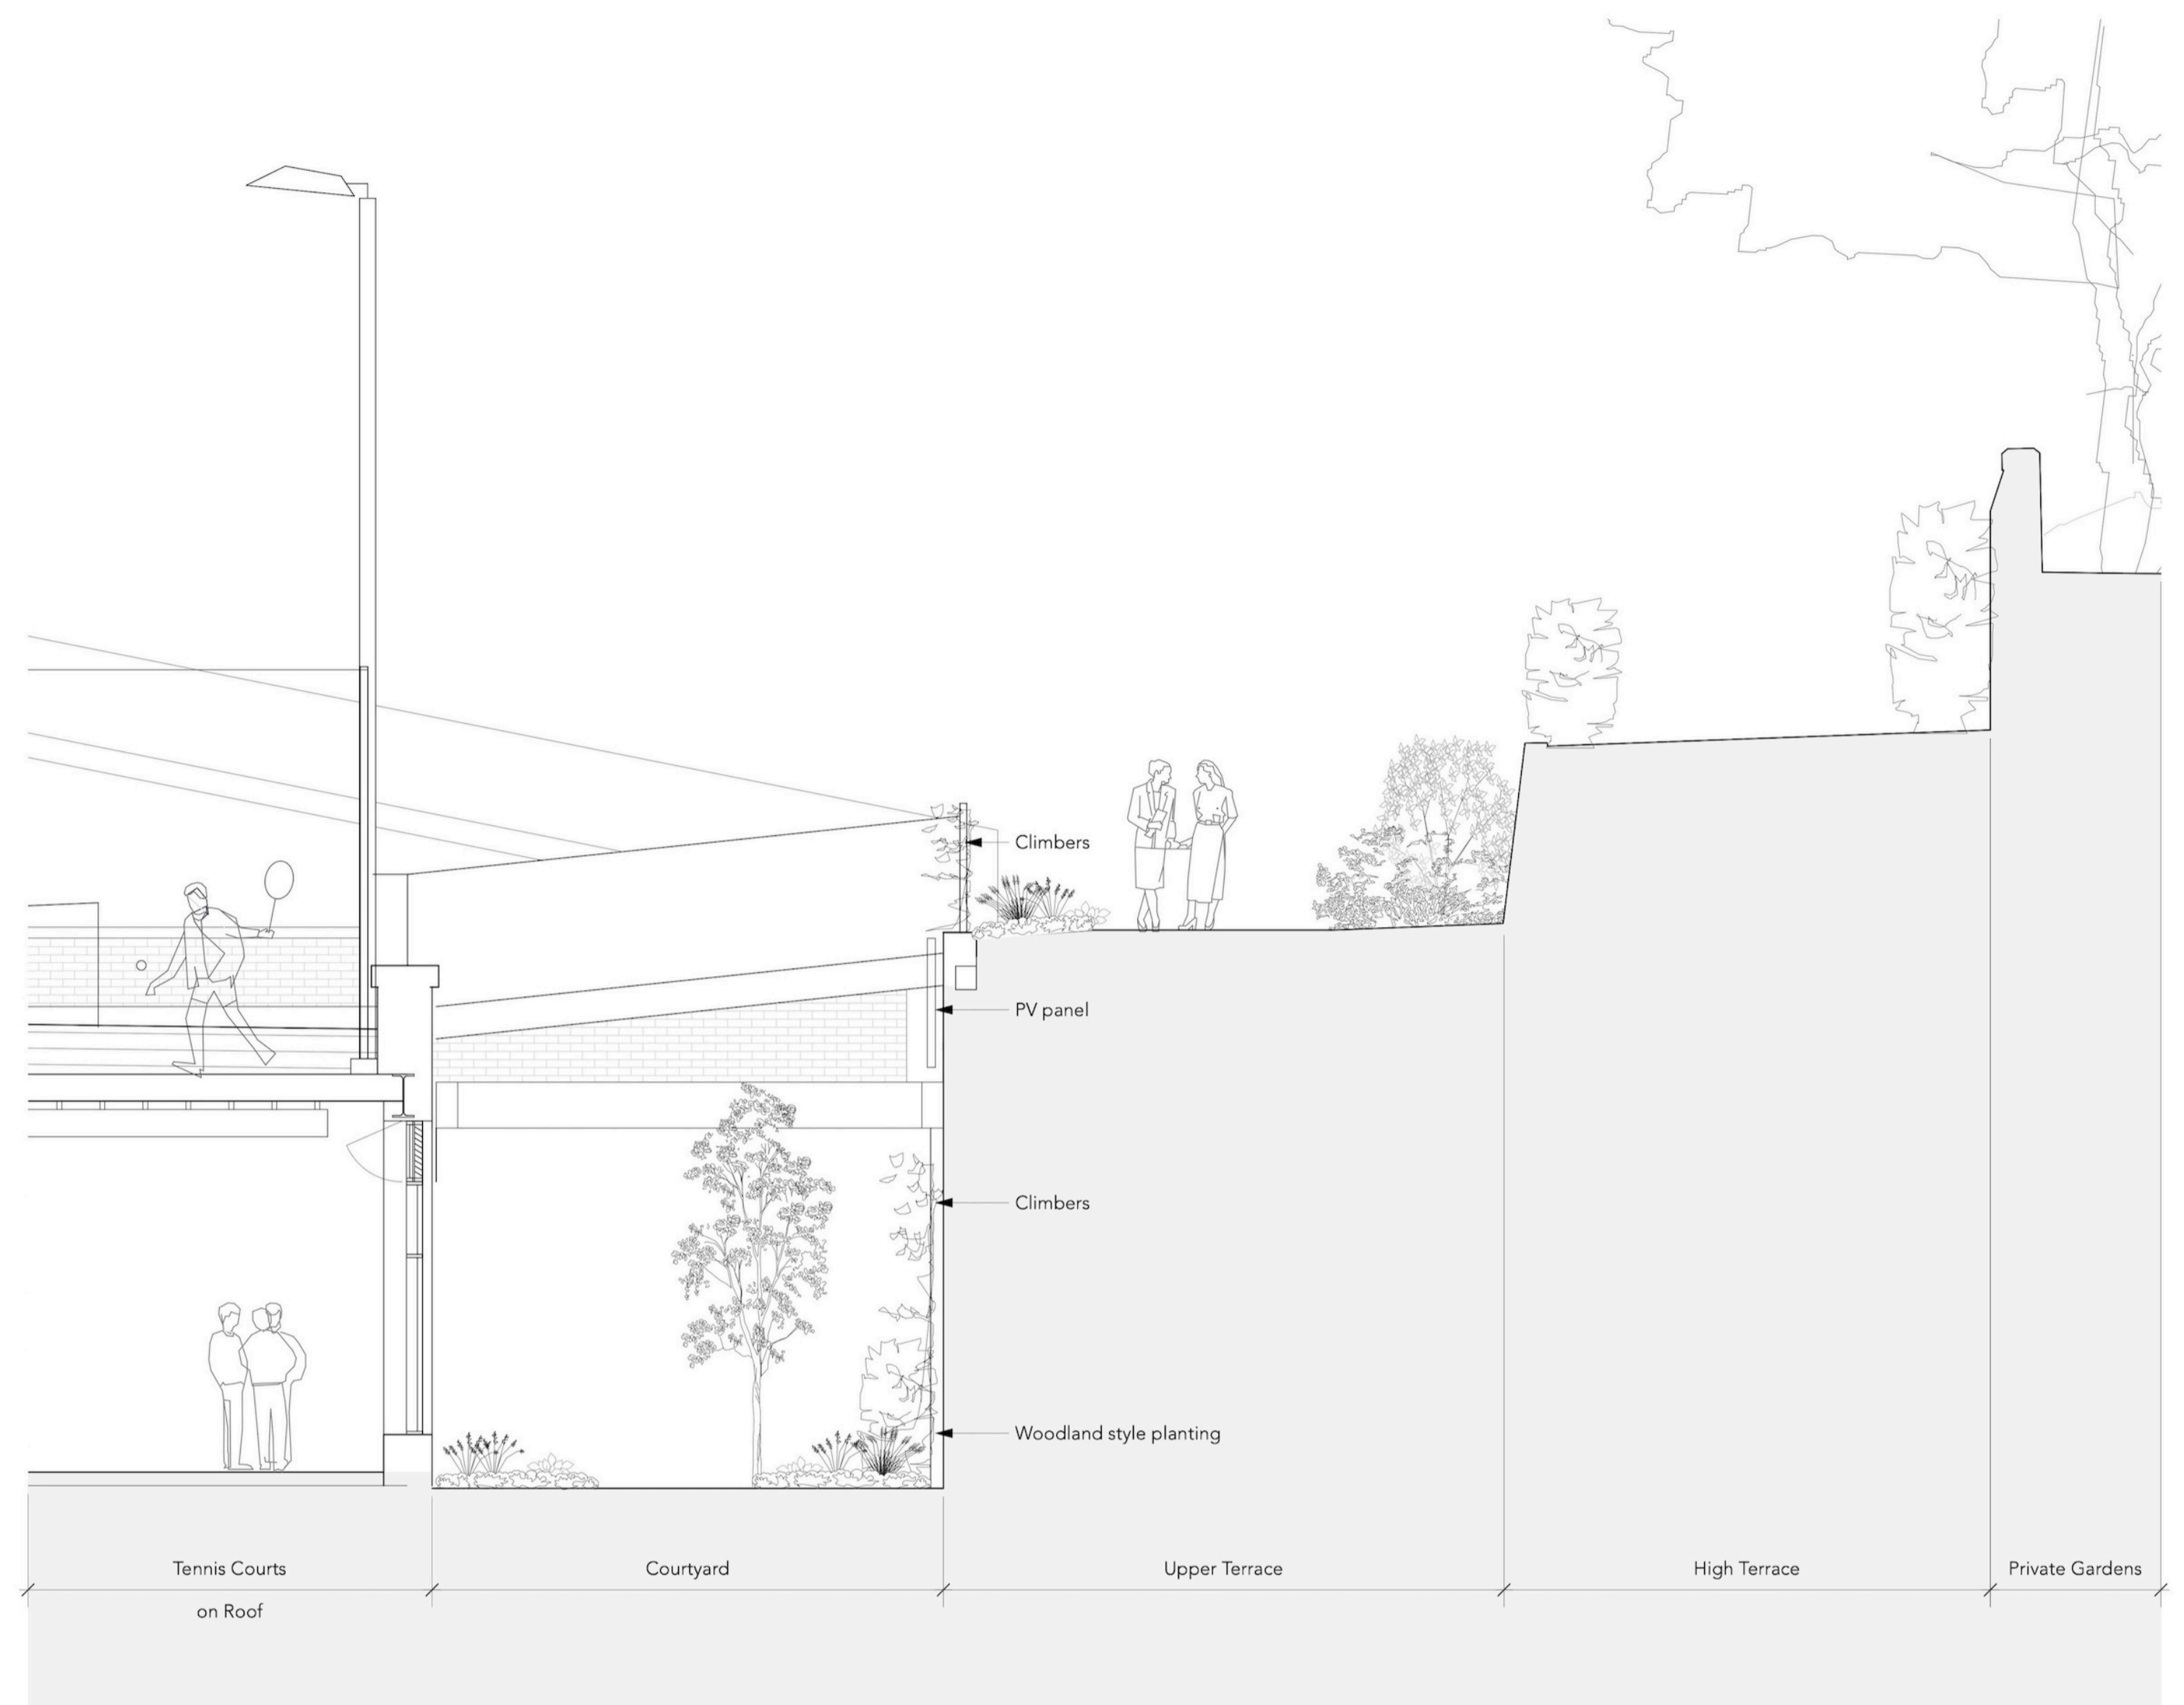

2 Section D.D.  
Scale: 1:50

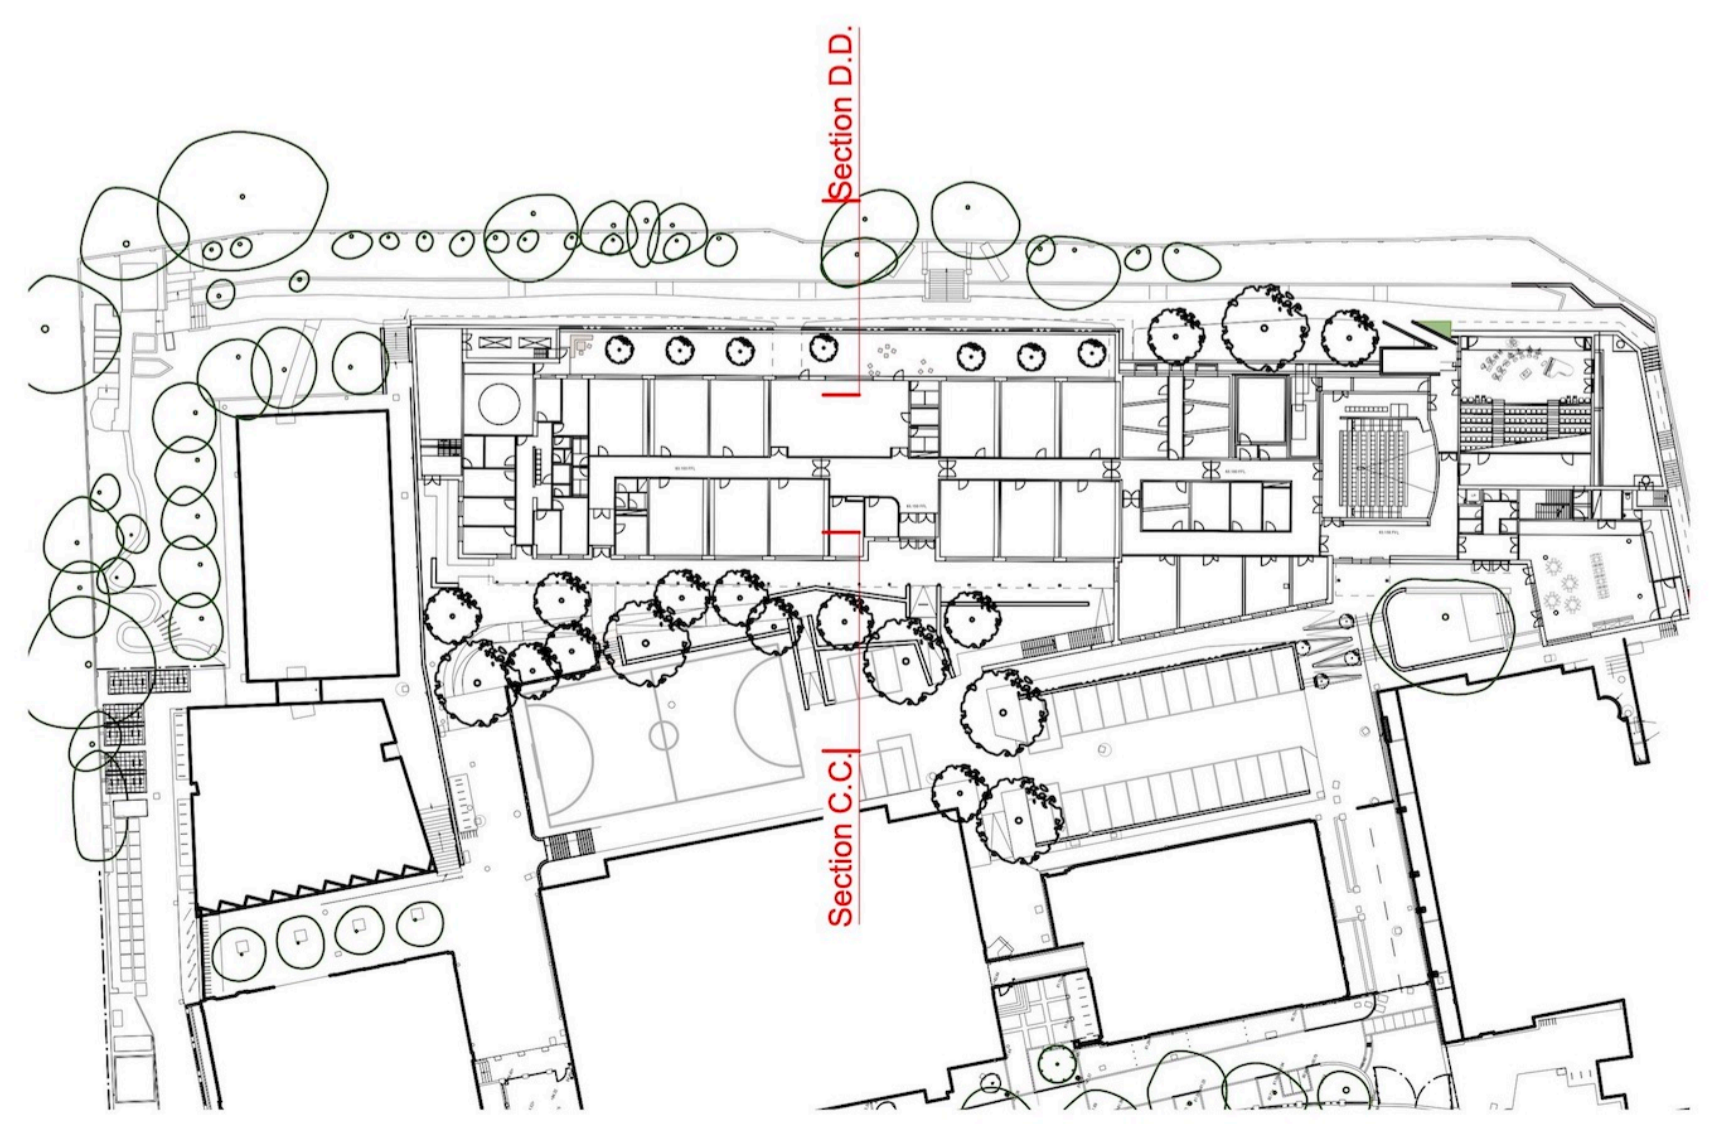

| ISSUE   | REASON FOR ISSUE          | DATE     |
|---|---------------------------|----------|
| <b>STATON COHEN</b><br>Landscape Architecture<br>The Studio,<br>24 Warwick Road<br>Basingstoke,<br>Hants RG24 0BA<br>www.statoncohen.com<br>office@statoncohen.com<br>01256 441 992 |                           |          |
| <b>UCS 200</b>  |                           |          |
| PROJECT CODE  | CLIENT                    |          |
| P192  | University College School |          |
| DRAWING TITLE   |                           |          |
| External Works - Sections C.C. & D.D.   |                           |          |
| SCALE   | DATE OF FIRST ISSUE       |          |
| 1:50 @ A1   | DEC 2023                  |          |
| DRAWING NUMBER  | REVISION                  | STATUS   |
| PL04  |                           | PLANNING |