



Do not scale from this drawing. This drawing is based on dimensional survey information provided by others. The landscape architect cannot accept responsibility for the accuracy of this survey information. All dimensions are shown in metric.  
This drawing remains the copyright of Staton Cohen Ltd.

EXISTING LAYOUT

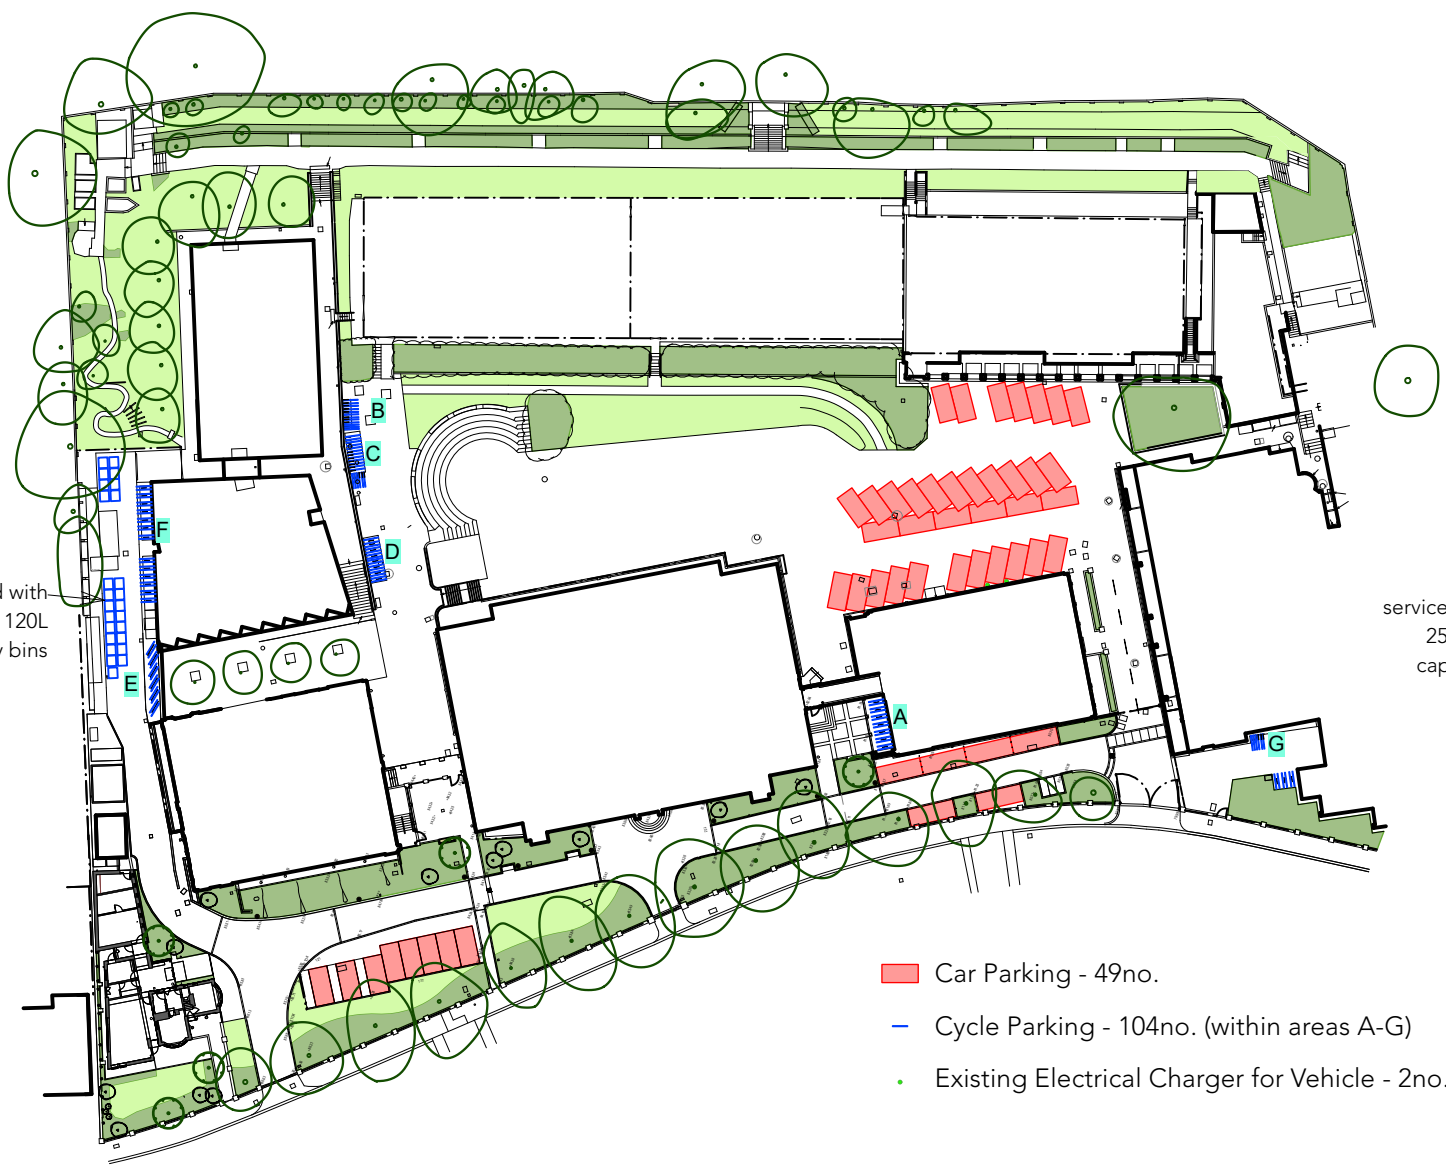

PROPOSED LAYOUT

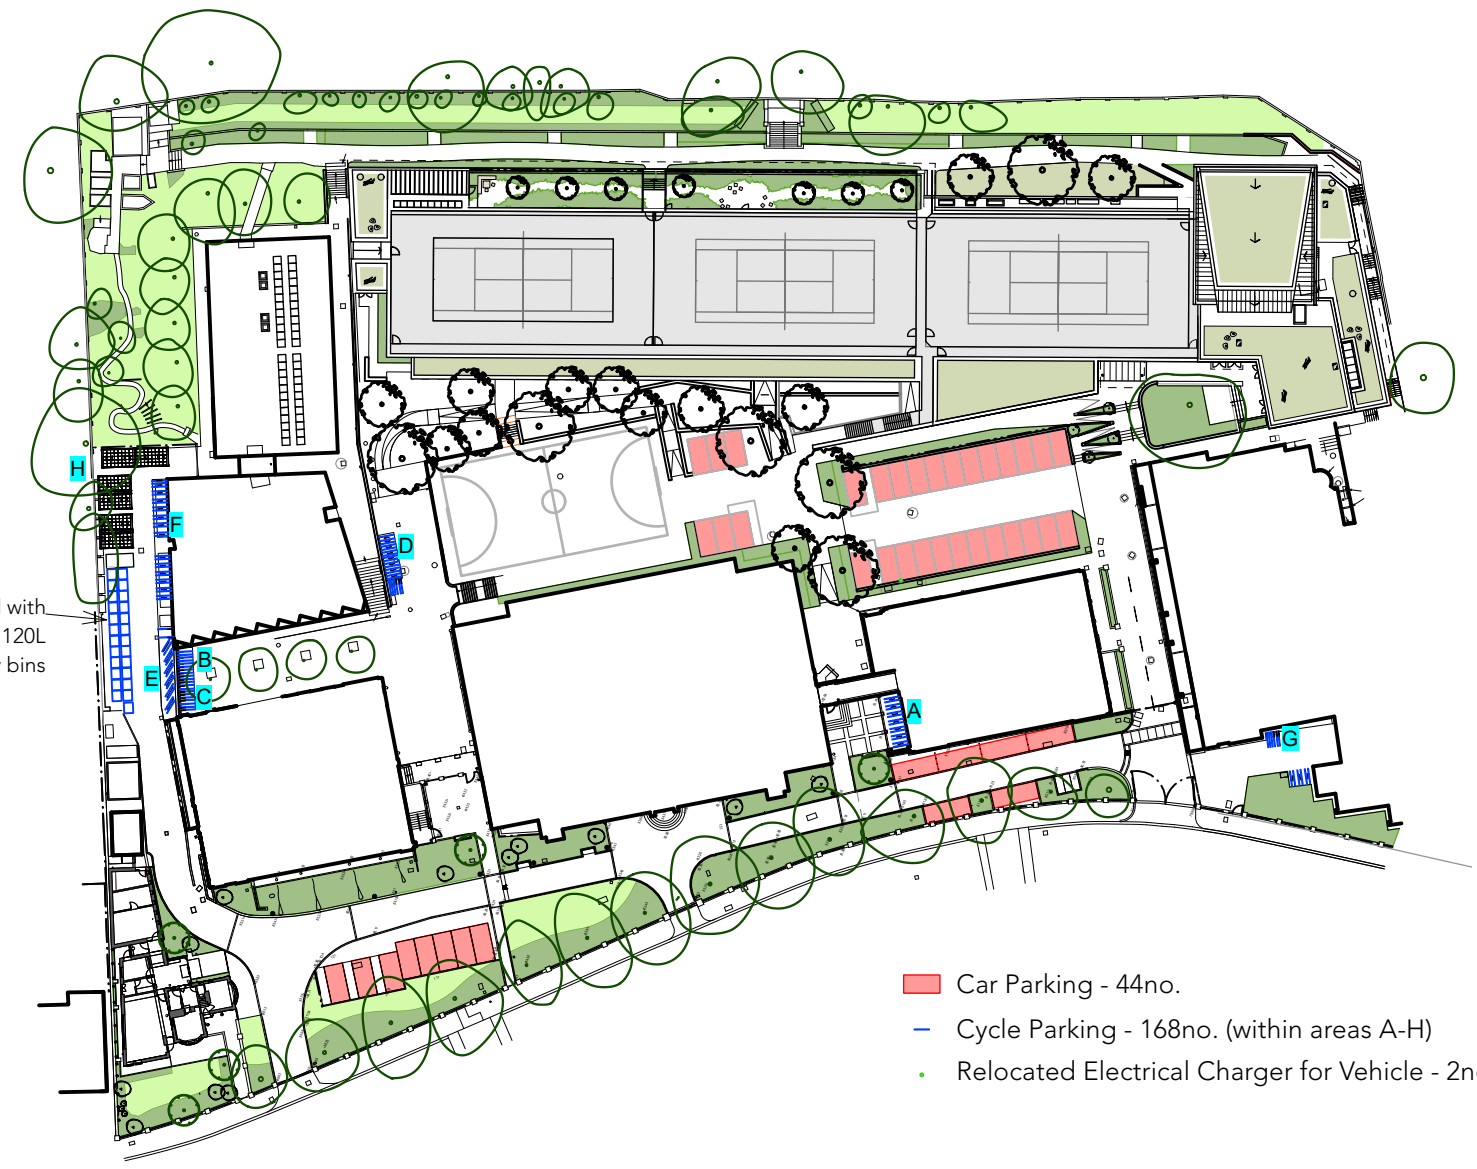

- Car Parking - 49no.
- Cycle Parking - 104no. (within areas A-G)
- Existing Electrical Charger for Vehicle - 2no.

- Car Parking - 44no.
- Cycle Parking - 168no. (within areas A-H)
- Relocated Electrical Charger for Vehicle - 2no.

DETAIL FOR CYCLE PARKING ON SITE:

- A) 7 no. sheffield stands & covered : capacity 14no.
- B) 12 no. slot stand & covered: capacity 12 no.
- C) 12 no. slot stand & covered, with 6 no. slot stand not covered. capacity 18no.
- D) 8 no. sheffield stand & covered: capacity 16 no.
- E) 6 no. modified sheffield stand: capacity 12no.
- F) 13 no. sheffield stands & covered: capacity 26no.
- G) 6 no. slot stand: capacity 6 no.

DETAIL FOR CYCLE PARKING ON SITE:

- A) 7 no. sheffield stands & covered : capacity 14no.
- B) 12 no. slot stand & covered: capacity 12 no.
- C) 8 no. slot stand & covered: capacity 8 no.
- D) 8 no. sheffield stand & covered, with 6 no. slot stand not covered: capacity 22no.
- E) 6 no. modified sheffield stand: capacity 12no.
- F) 14 no. sheffield stands & covered: capacity 28no.
- G) 6 no. slot stand: capacity 6 no. 3 no. sheffield stand: 6 no. capacity, including 2 no. larger bikes.
- H) 30 no. sheffield stands & covered: capacity 60 no.

A Cycle & parking numbers adjusted.  
ISSUE REASON FOR ISSUE 15/12/23 DATE

<b>STATON COHEN</b> Landscape Architecture		
The Studio, 34 Warwick Road Barnet EN5 5EH		www.statoncohen.com office@statoncohen.com 0208 441 8629
PROJECT <b>UCS 200</b>		
PROJECT CODE <b>P192</b>	CLIENT <b>University College School</b>	
DRAWING TITLE <b>External Works - Servicing: Refuse, Cars, Bikes</b>		
SCALE <b>1:1000 @ A3</b>	DATE OF FIRST ISSUE <b>DEC 2023</b>	
DRAWING NUMBER <b>PL14</b>	REVISION <b>A</b>	STATUS <b>PLANNING</b>