


Southampton Row

1 Proposed Basement  
Scale: 1:50

2 Proposed Ground Floor  
Scale: 1:50

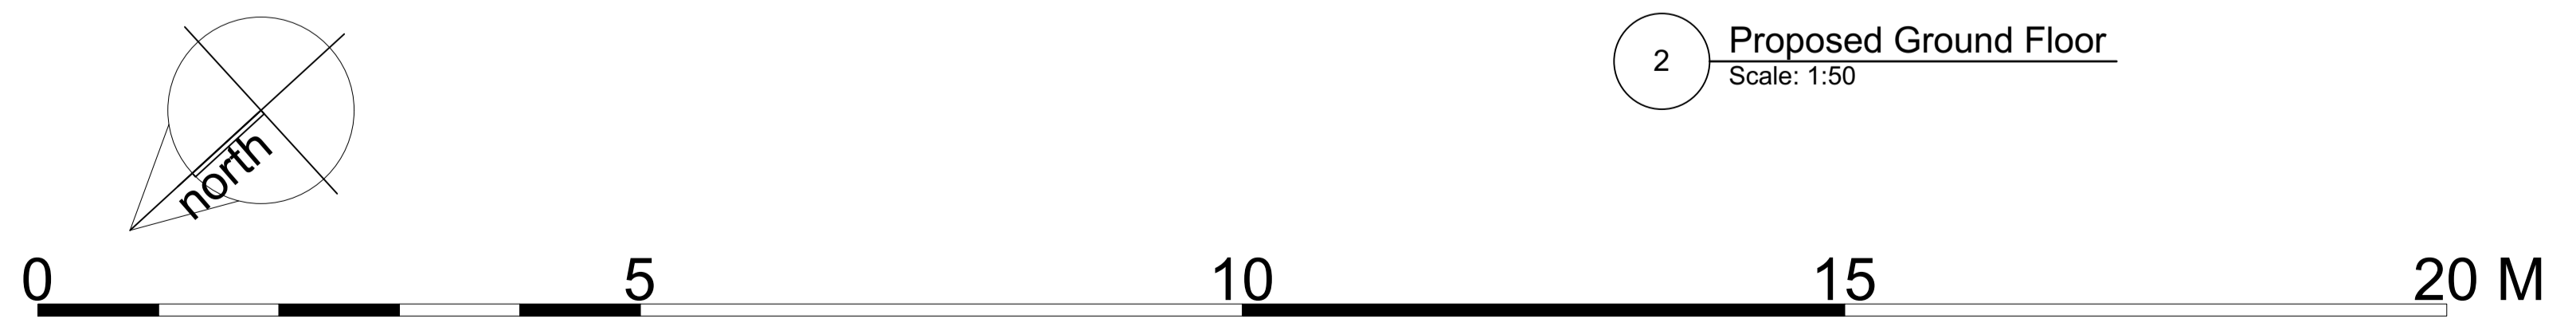

**SEAM** ARCHITECTS

Revisions and Notes	Date
1 Planning Issue	22/11/2023

58 Southampton Row, Bloomsbury, London, WC1B 4AR

PLANNING ISSUE			
size ISO A1	scale 1:50/100	no 100	title Proposed Ground & Basement
date 22/11/23	Revision P 1	file ref A4580	client Colliers

SEAM Architects Ltd. copyright 2023. This drawing must not be reproduced in part or whole without prior written consent. Do Not scale from this drawing. Check and confirm all dimensions on site prior to commencing work. IF IN DOUBT ASK.