


REVISIONS

Rev. Date By

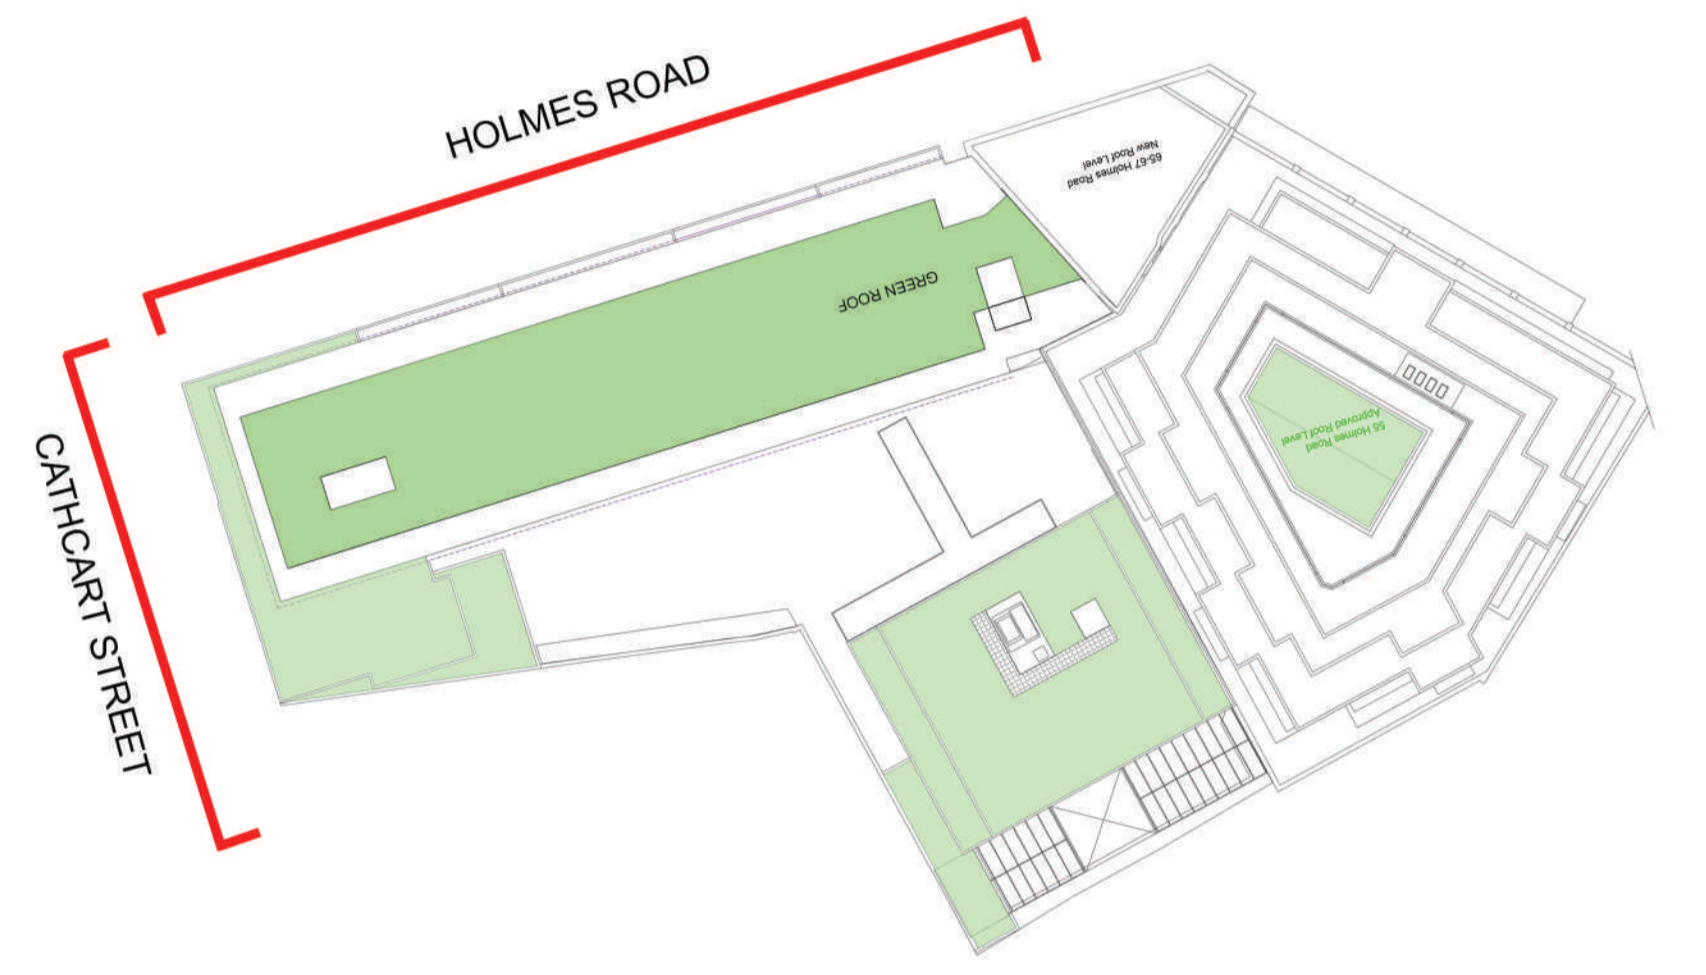

- ROOF PARAPET LEVEL +22.100
- SEVENTH F.F.L. +19.330
- SIXTH F.F.L. +16.500
- FIFTH F.F.L. +13.750
- FORTH F.F.L. +11.000
- THIRD F.F.L. +8.250
- SECOND F.F.L. +5.500
- FIRST F.F.L. +2.750
- GRD. F.F.L. +0.00 Social Area -0.170
- 01 F.F.L. -2.750 Upper Warehouse -3.420
- 02 F.F.L. -8.570



CATHCART STREET ELEVATION




- ROOF PARAPET LEVEL +22.100
- SEVENTH F.F.L. +19.330
- SIXTH F.F.L. +16.500
- FIFTH F.F.L. +13.750
- FORTH F.F.L. +11.000
- THIRD F.F.L. +8.250
- SECOND F.F.L. +5.500
- FIRST F.F.L. +2.750
- GRD. F.F.L. +0.00 Social Area -0.170
- 01 F.F.L. -2.750 Upper Warehouse -3.420
- 02 F.F.L. -8.570

HOLMES STREET ELEVATION

PLANNING APPLICATION

ALL DIMENSIONS TO BE CHECKED ON SITE  
WORK TO FIGURED DIMENSIONS ONLY  
REPORT DISCREPANCIES TO THE ARCHITECT  
AT ONCE BEFORE PROCEEDING

Contemporary Design Solutions

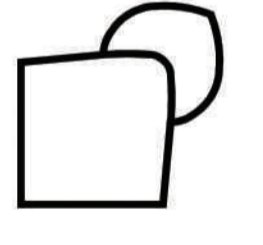

48 Great Marlborough Street  
London W1F 7WJ  
Telephone: 020 7494 9000 Fax: 020 7494 4944

Client

65 HOLMES ROAD LTD

Project Title

7th Floor Extension  
65 Holmes Road  
London  
NW5 8NS

Drawing Title

EXISTING  
Holmes Road Elevation

Scale 1: 100 @A0 Date SEPTEMBER 2018

Drawn MAA Checked CT

Drawing No. Rev.

200305 - A(SO)P400 -