

All drawings & designs are subject to final approval by the assigned Principal Designer, local authority and fire officer, which is the responsibility of the client.

All dimensions to be checked on site. Dimensions shown in millimetres.

General Notes:

A	BOUNDARY AMENDED	13.12.23
No.	Revision/ Issue	Date

**SMART**  
GARDEN ROOMS, OFFICES AND STUDIOS


Thurston Park  
Church Road, Thurston  
Bury St Edmunds  
Suffolk, IP21 3NN  
0800 242 5559  
www.smartgardens.co.uk

Client Name and Address:  
  
Eudora Pirelli & Andrew Thornton  
23A Hampstead Lane,  
London  
N6 4RT

Installation Address:  
  
23A Hampstead Lane,  
London  
N6 4RT

Project: UL132  
  
ULTRA 3.2 x 4.3 2023  
SMART OFFICE  
BLOCK PLAN EXISTING

Drawing No. UL132B01A  
Date 06.12.2023  
Scale 1:500 A3

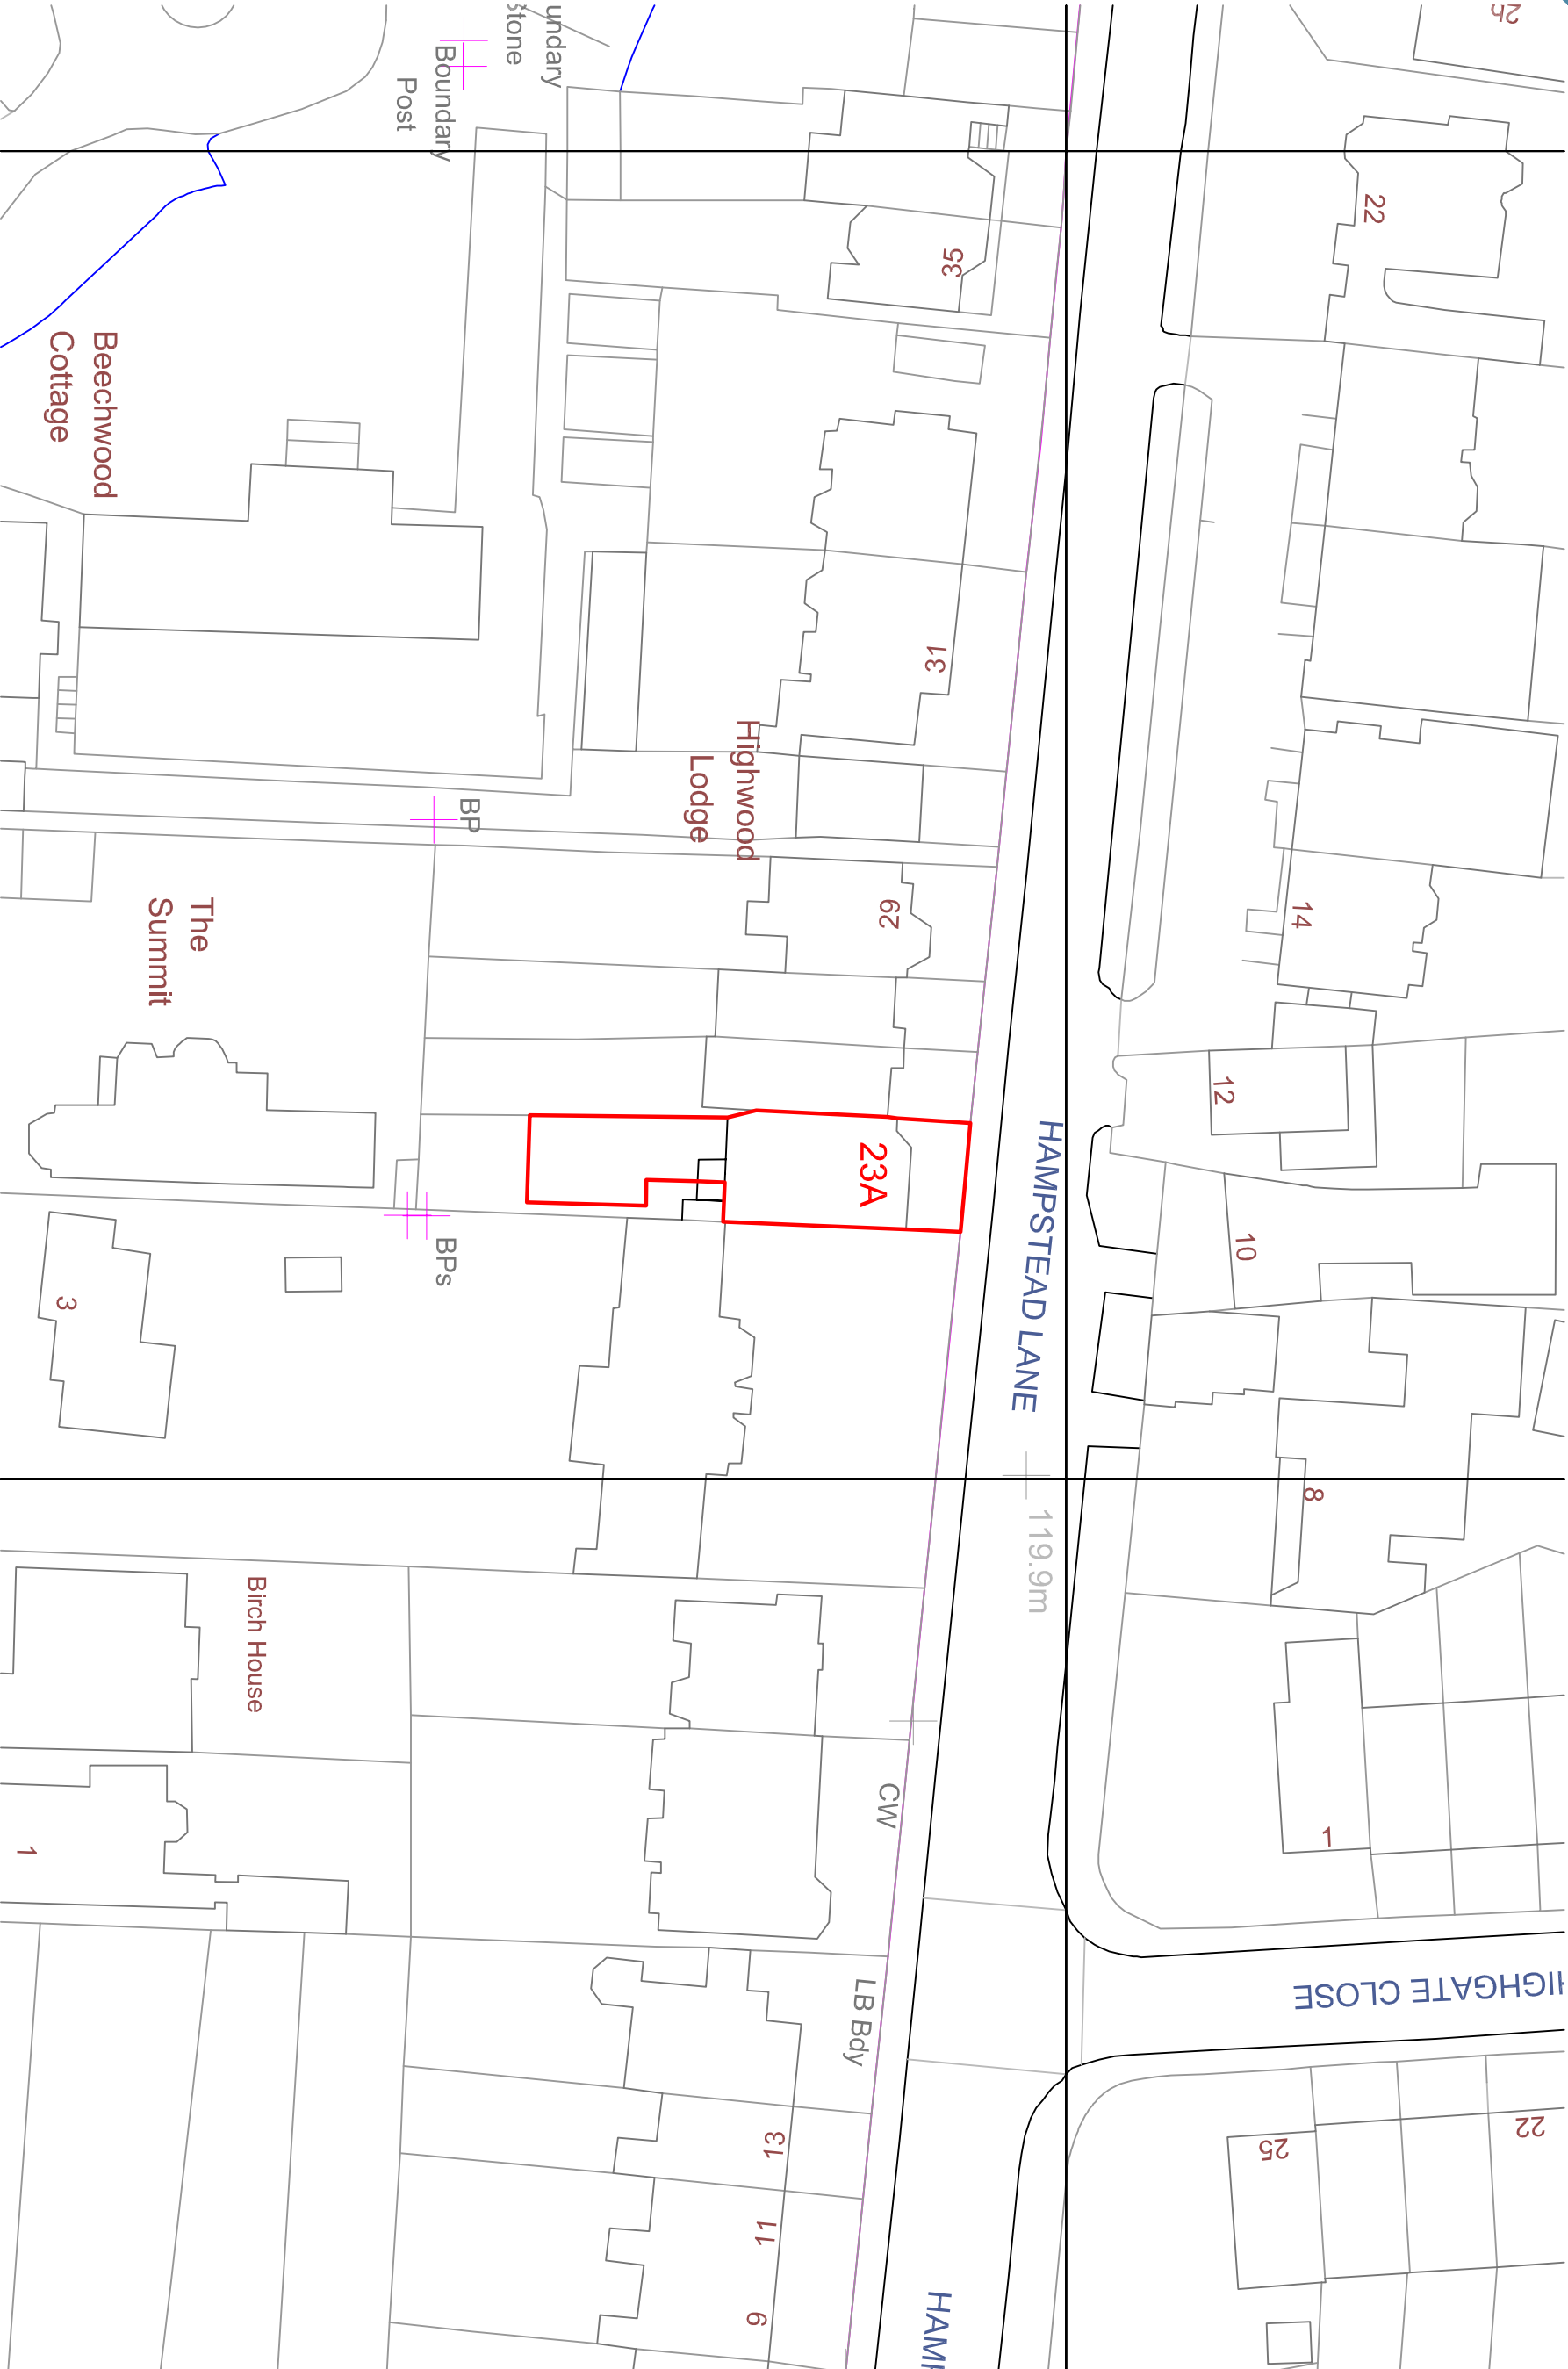

KEY:

BOUNDARY LINE OF PROPERTY

EXISTING GARDEN BUILDING  
PROPOSED WORKS

OS LICENSE No. 289432  
OS PARTNER LICENSE No. 100031961

# BLOCK PLAN - EXISTING

