



FRONT VIEW



FRONT VIEW




SIDE VIEW




FRONT-SIDE VIEW



SIDE VIEW

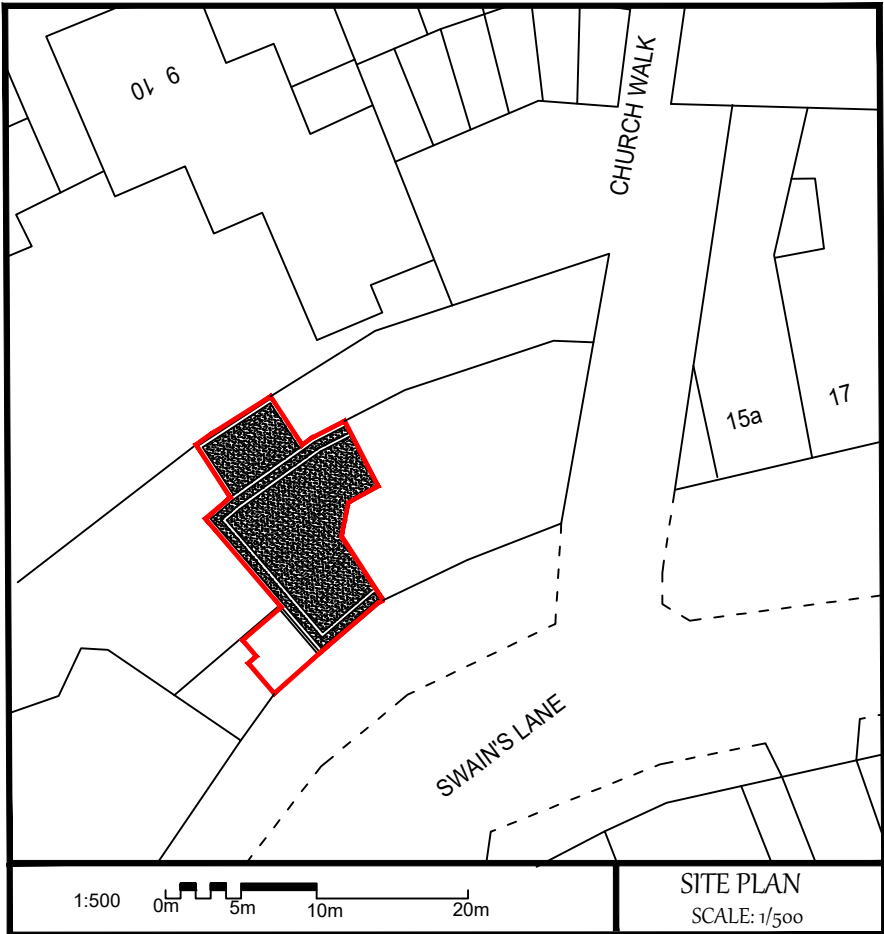

SITE PLAN
SCALE: 1/500

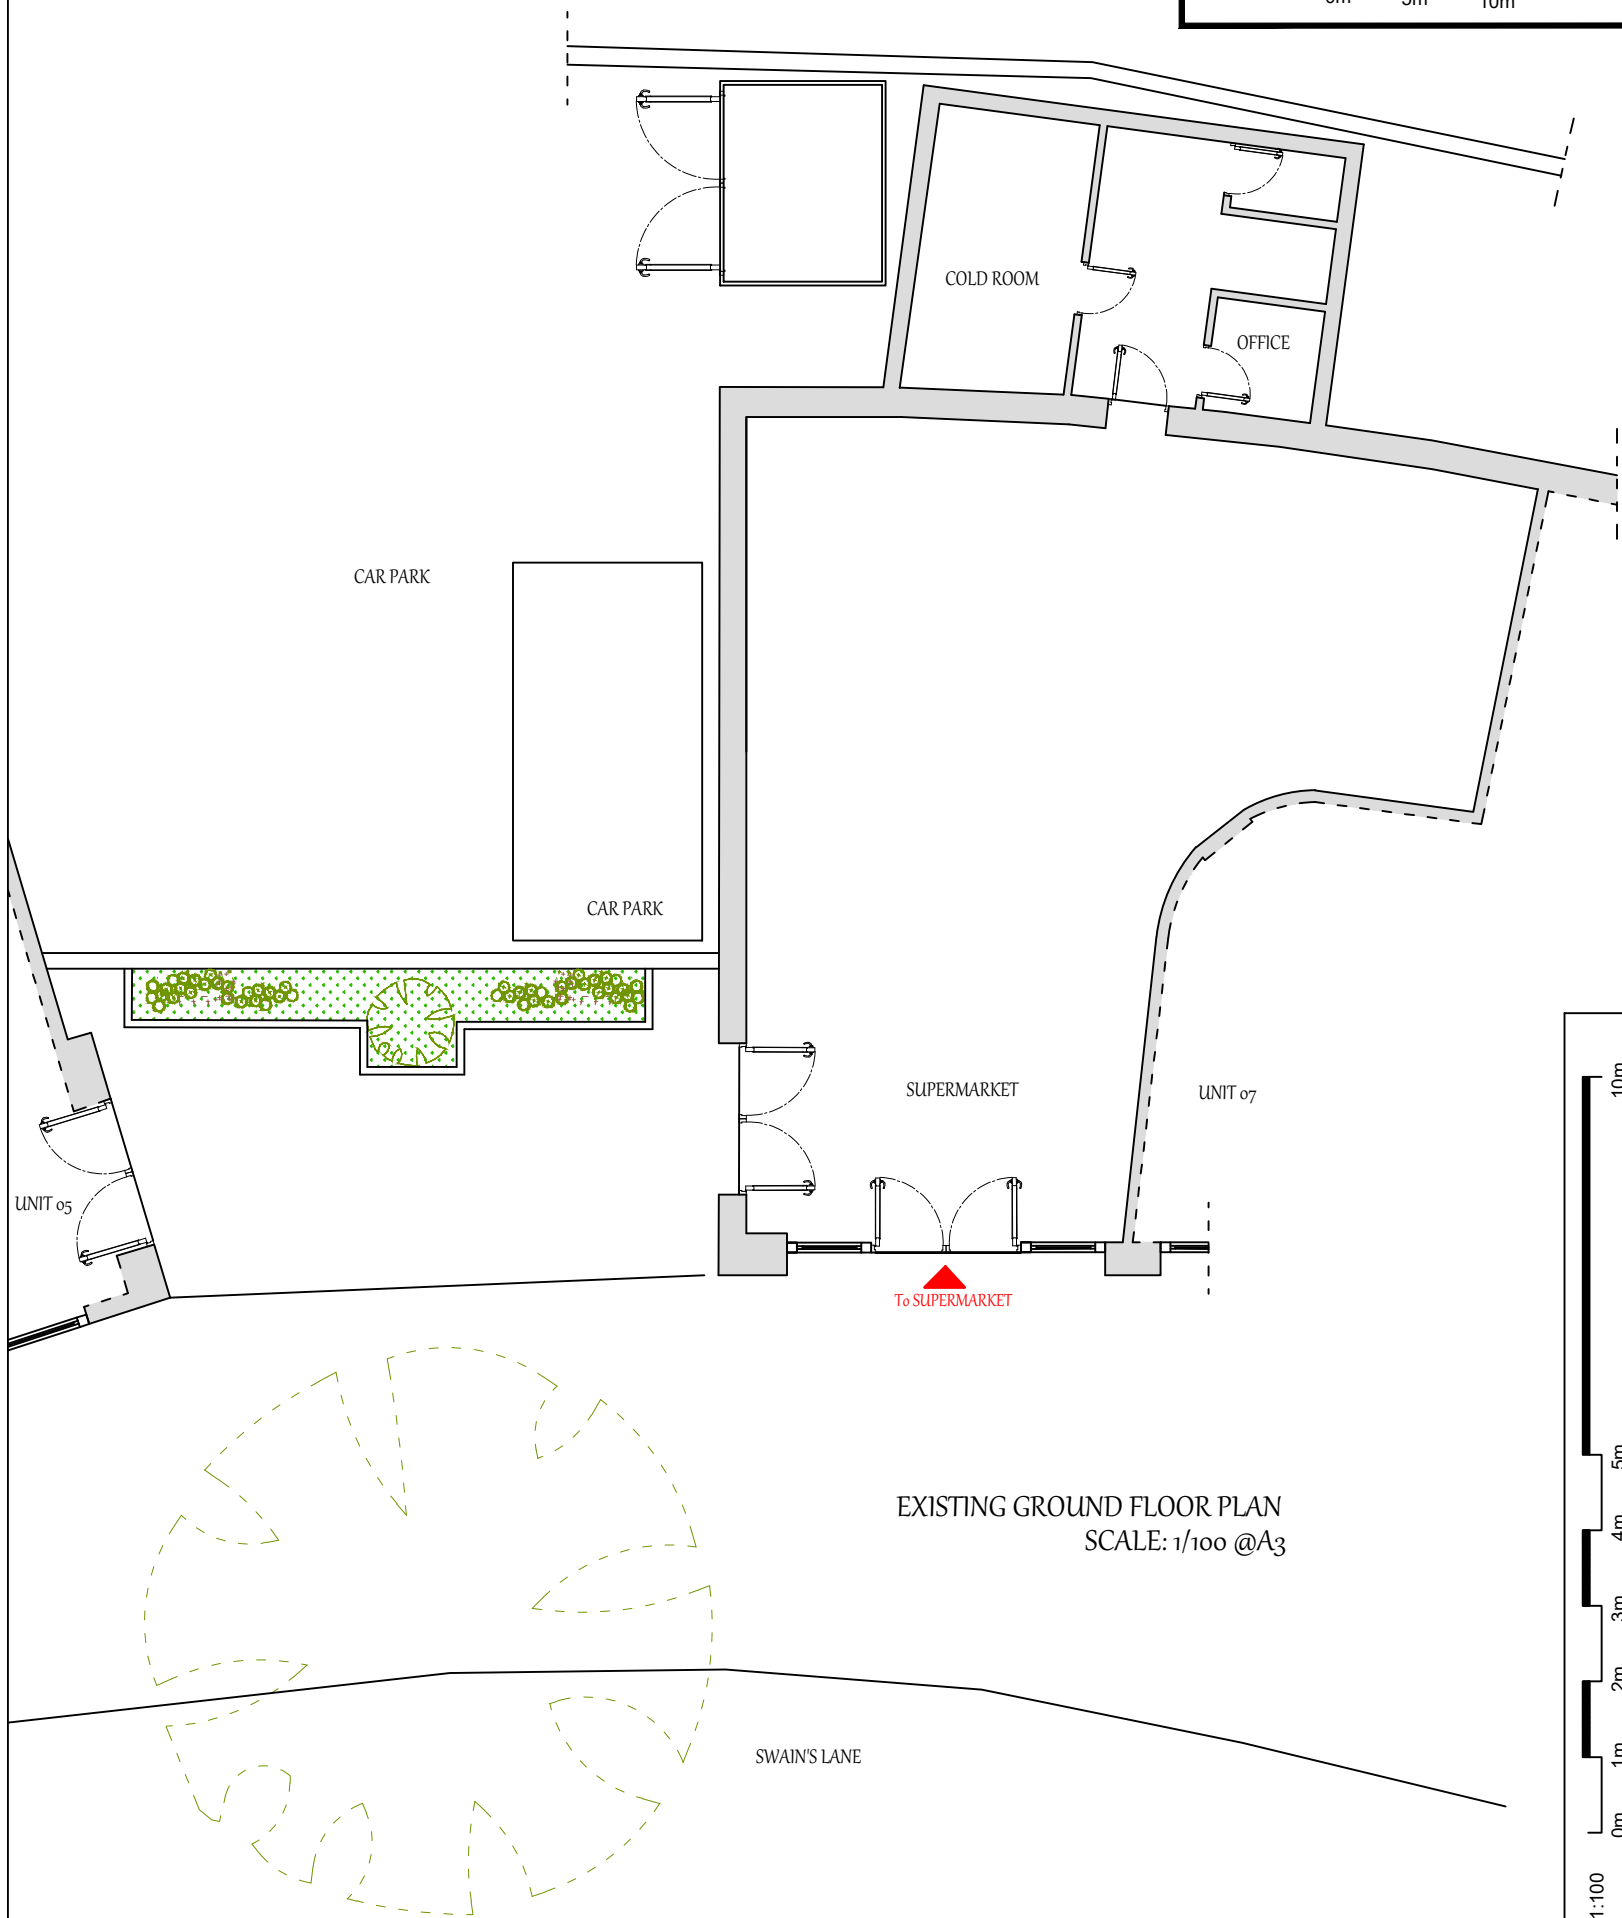

EXISTING GROUND FLOOR PLAN
SCALE: 1/100 @A3

EXISTING
GROUND FLOOR AREA : 101,55 m²



Delta Tech Ltd

Architecture & Construction

TOWN PLANNING CONSULTANTS
&
ARCHITECTURAL DESIGN

86-90 PAUL STREET LONDON EC2A 4NE

info@deltatech Ltd.com
www.deltatech Ltd.com

FAM GREEN MARKET
UNIT 1 SONNY HEIGHTS EAST
3 SWAIN'S LANE
LONDON
N6 6QX

EXISTING
-SITE PLAN
-GROUND FLOOR PLAN

PROJECT: PLANNING

SCALE: 1/100 @A3
1/500

REF. NO :SWN6/23/01

DATE: DEC. 2023

DRG BY: B.OZDEMIR

Copyright © Delta Tech Ltd. All Rights Reserved
Deviating from these drawings without consultation
and/or agreement with the employer is unacceptable.
This drawing is indicative and exact dimensions should
be checked and confirmed on site by the nominated
contractor or competent person/s prior to
commencement of building works. All drawings and
dimensions shall be verified by the relevant contractor/s
on site prior to commencement of any works, ordering of
materials or setting out. Any discrepancies should be
reported in writing to Delta Tech Ltd. Do not scale from
this drawing unless trained to use a scale ruler - only
work from written and checked dimensions. This drawing
is the property of Delta Tech Ltd and copyright reserved
by them. This drawing is not to be used, copied or
disclosed by or to any unauthorised persons without
prior written authorisation consent from Delta Tech Ltd.
DO NOT PROCEED WORKS IN THE EVENT OF A
DRAWING DISCREPANCY
For all structural aspects please refer to Structural
Engineers project information and cross reference all
drawings, details and calculations with the architectural
drawing prior to commencement of building works. Delta
Tech Ltd holds no responsibility or liability for any works
carried out on site.