





NOTE: DO NOT SCALE FROM THIS DRAWING  
 THIS DRAWING REQUIRES:  
 • ALL DIMENSIONS TO BE VERIFIED ON SITE  
 • APPROVAL BY CLIENT, LANDLORD, BUILDING CONTROL & FIRE OFFICER

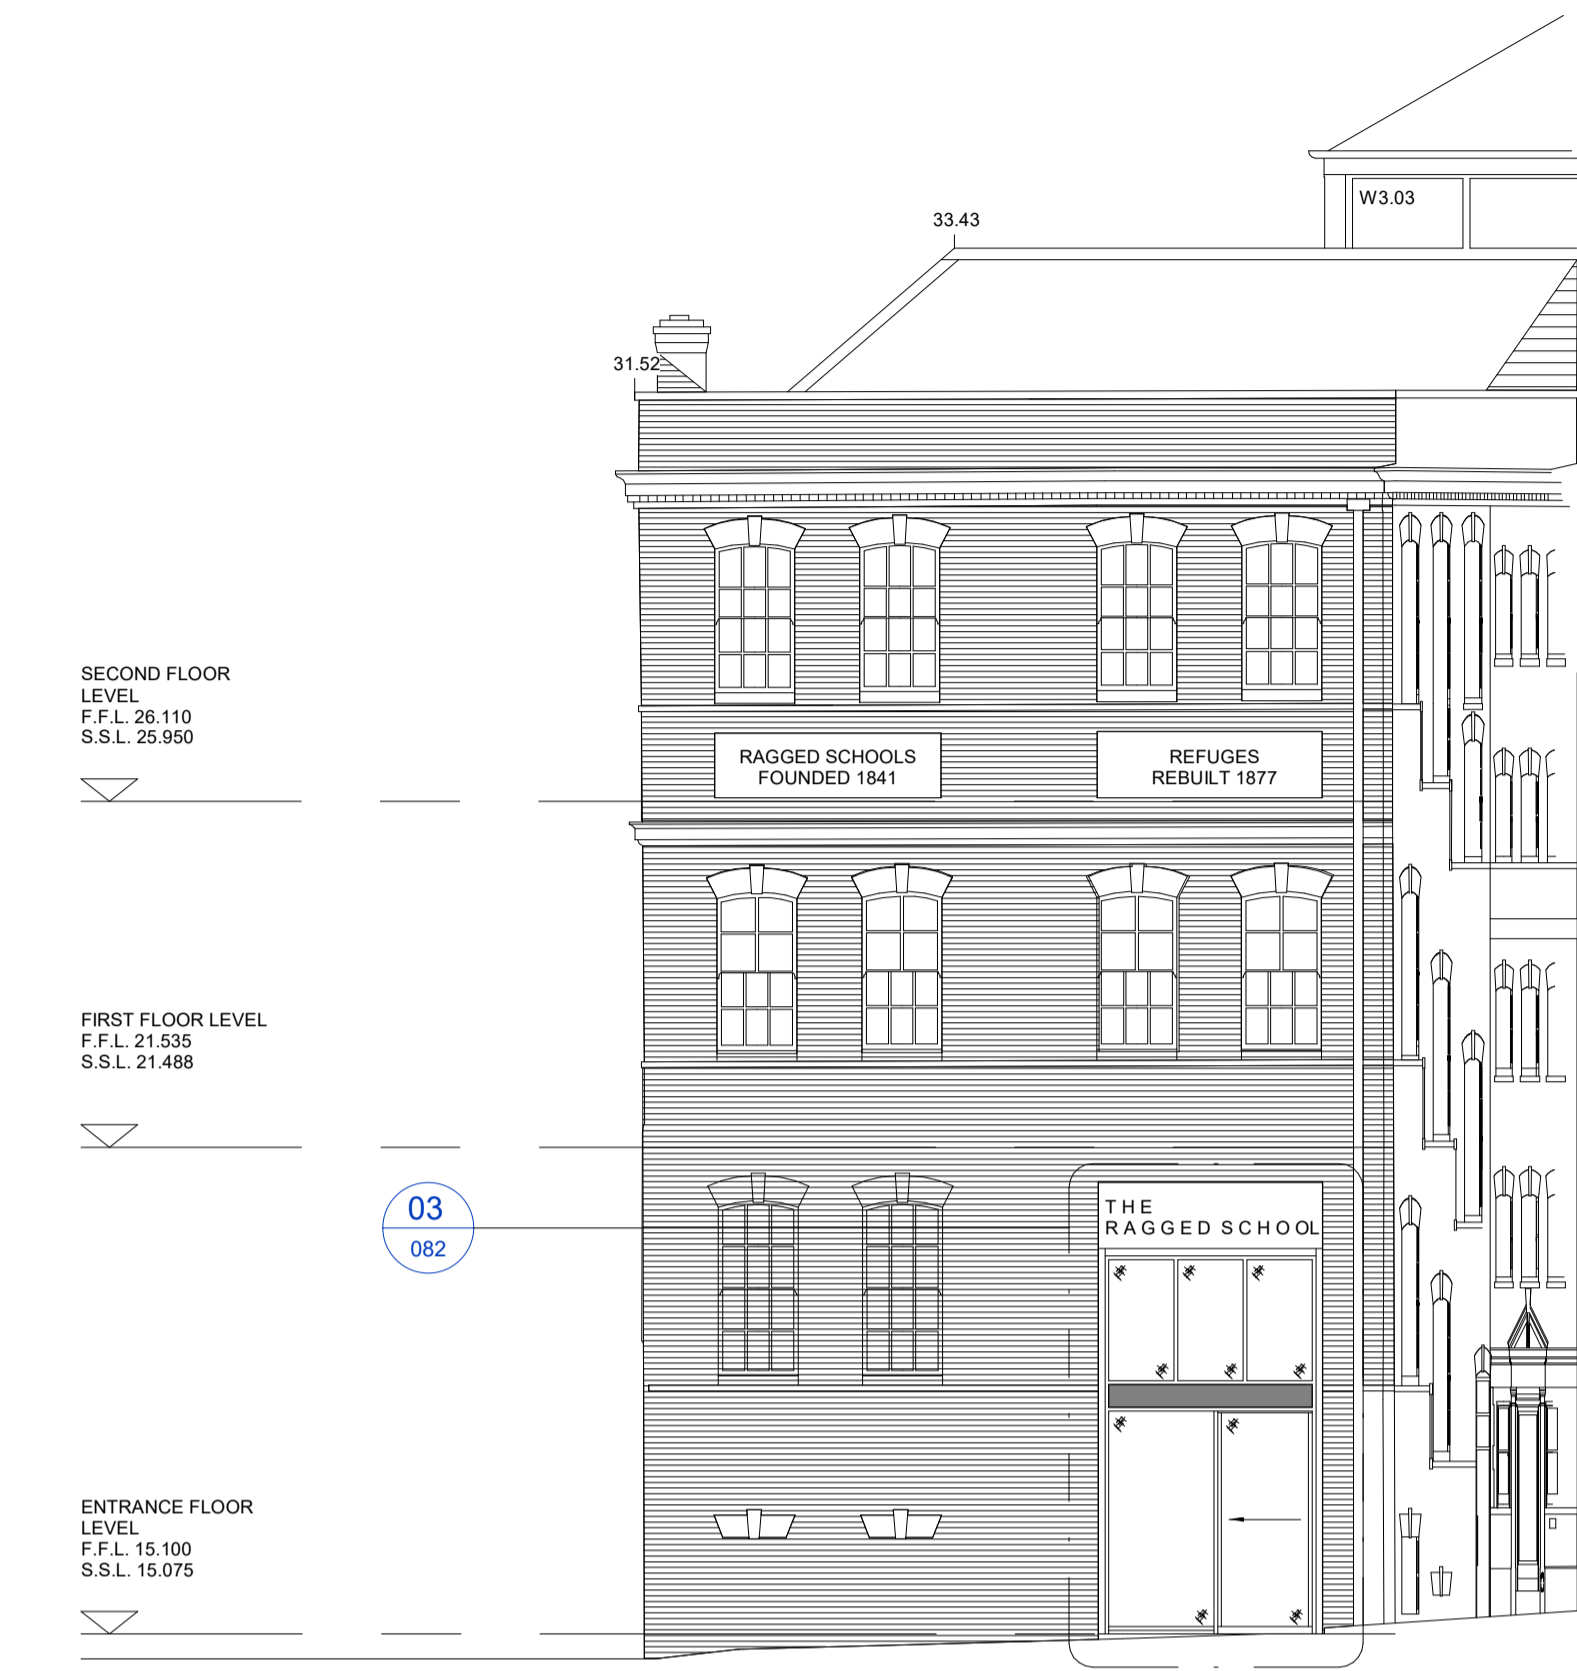


**01** Existing External - Elevation View  
 082 1 : 100

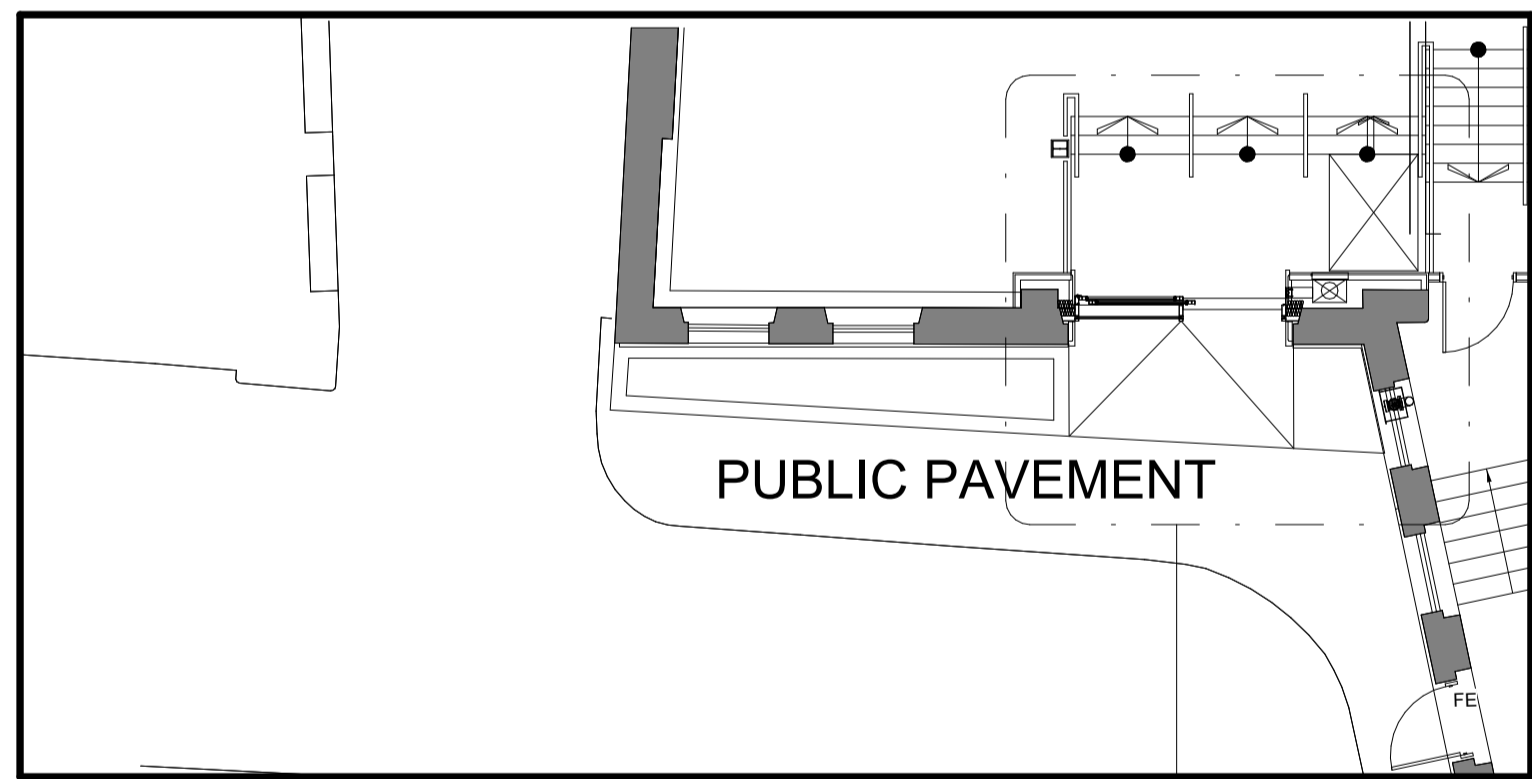


**02** Existing External - Plan View  
 082 1 : 100

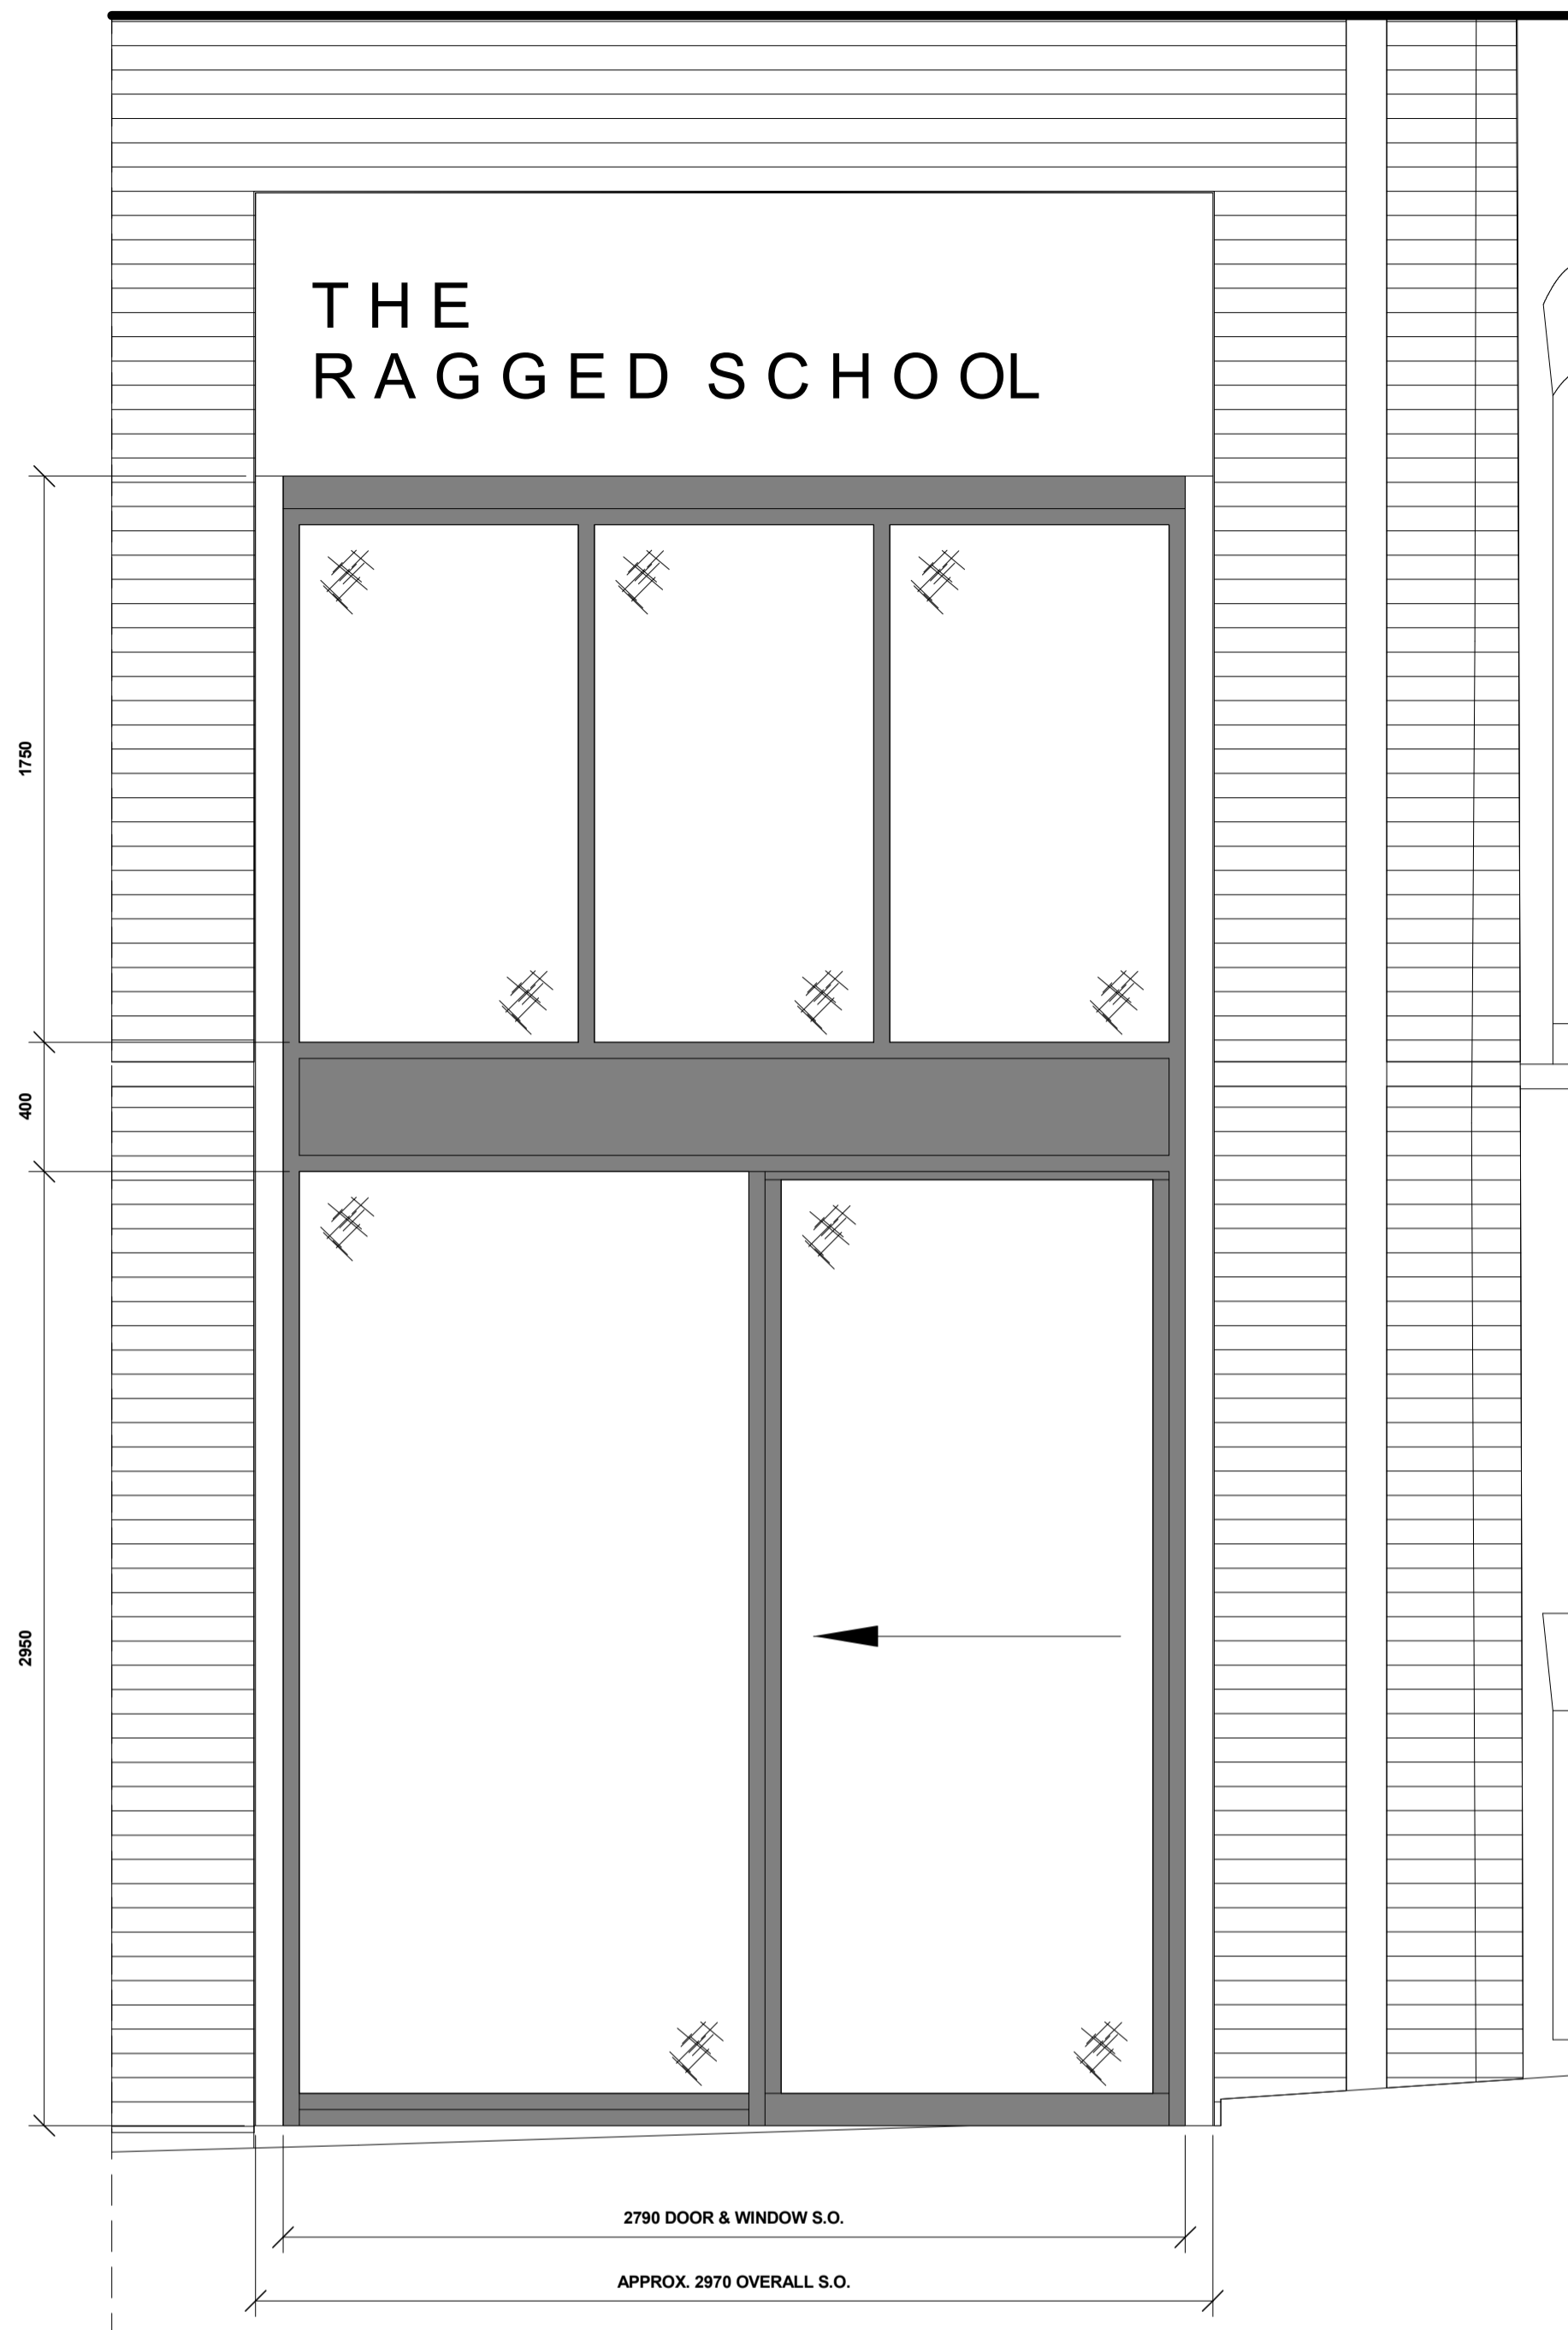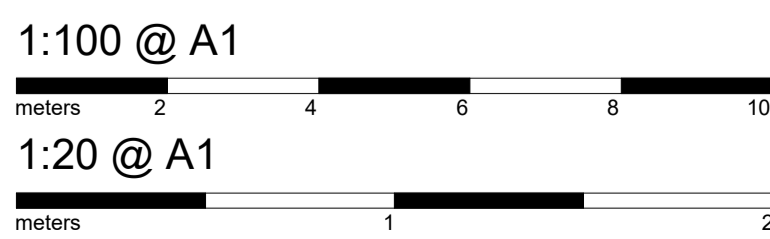

**03** Existing External Entrance - Elevation  
 082 1 : 20

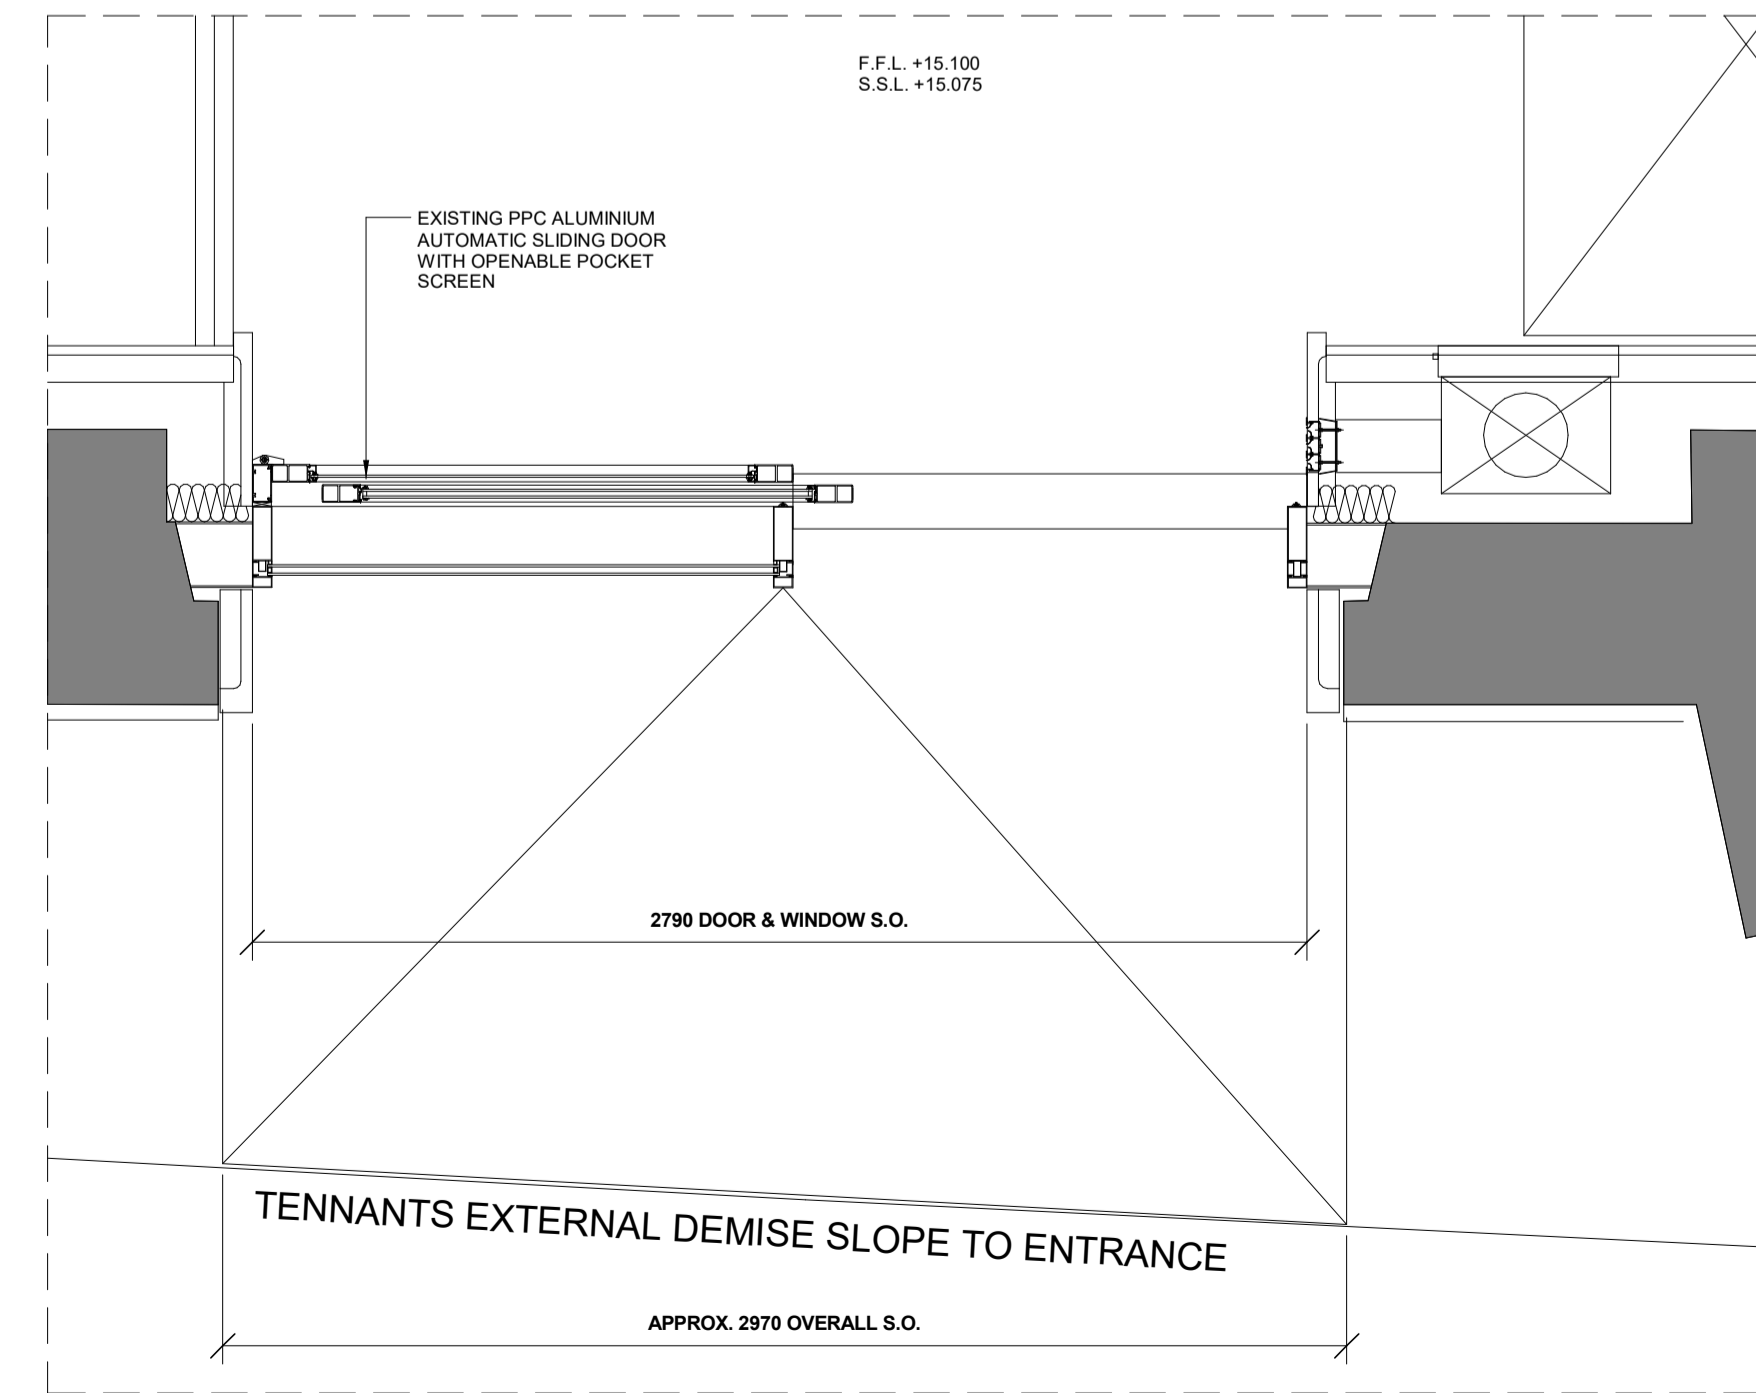

**04** Existing External Entrance - Plan  
 082 1 : 20

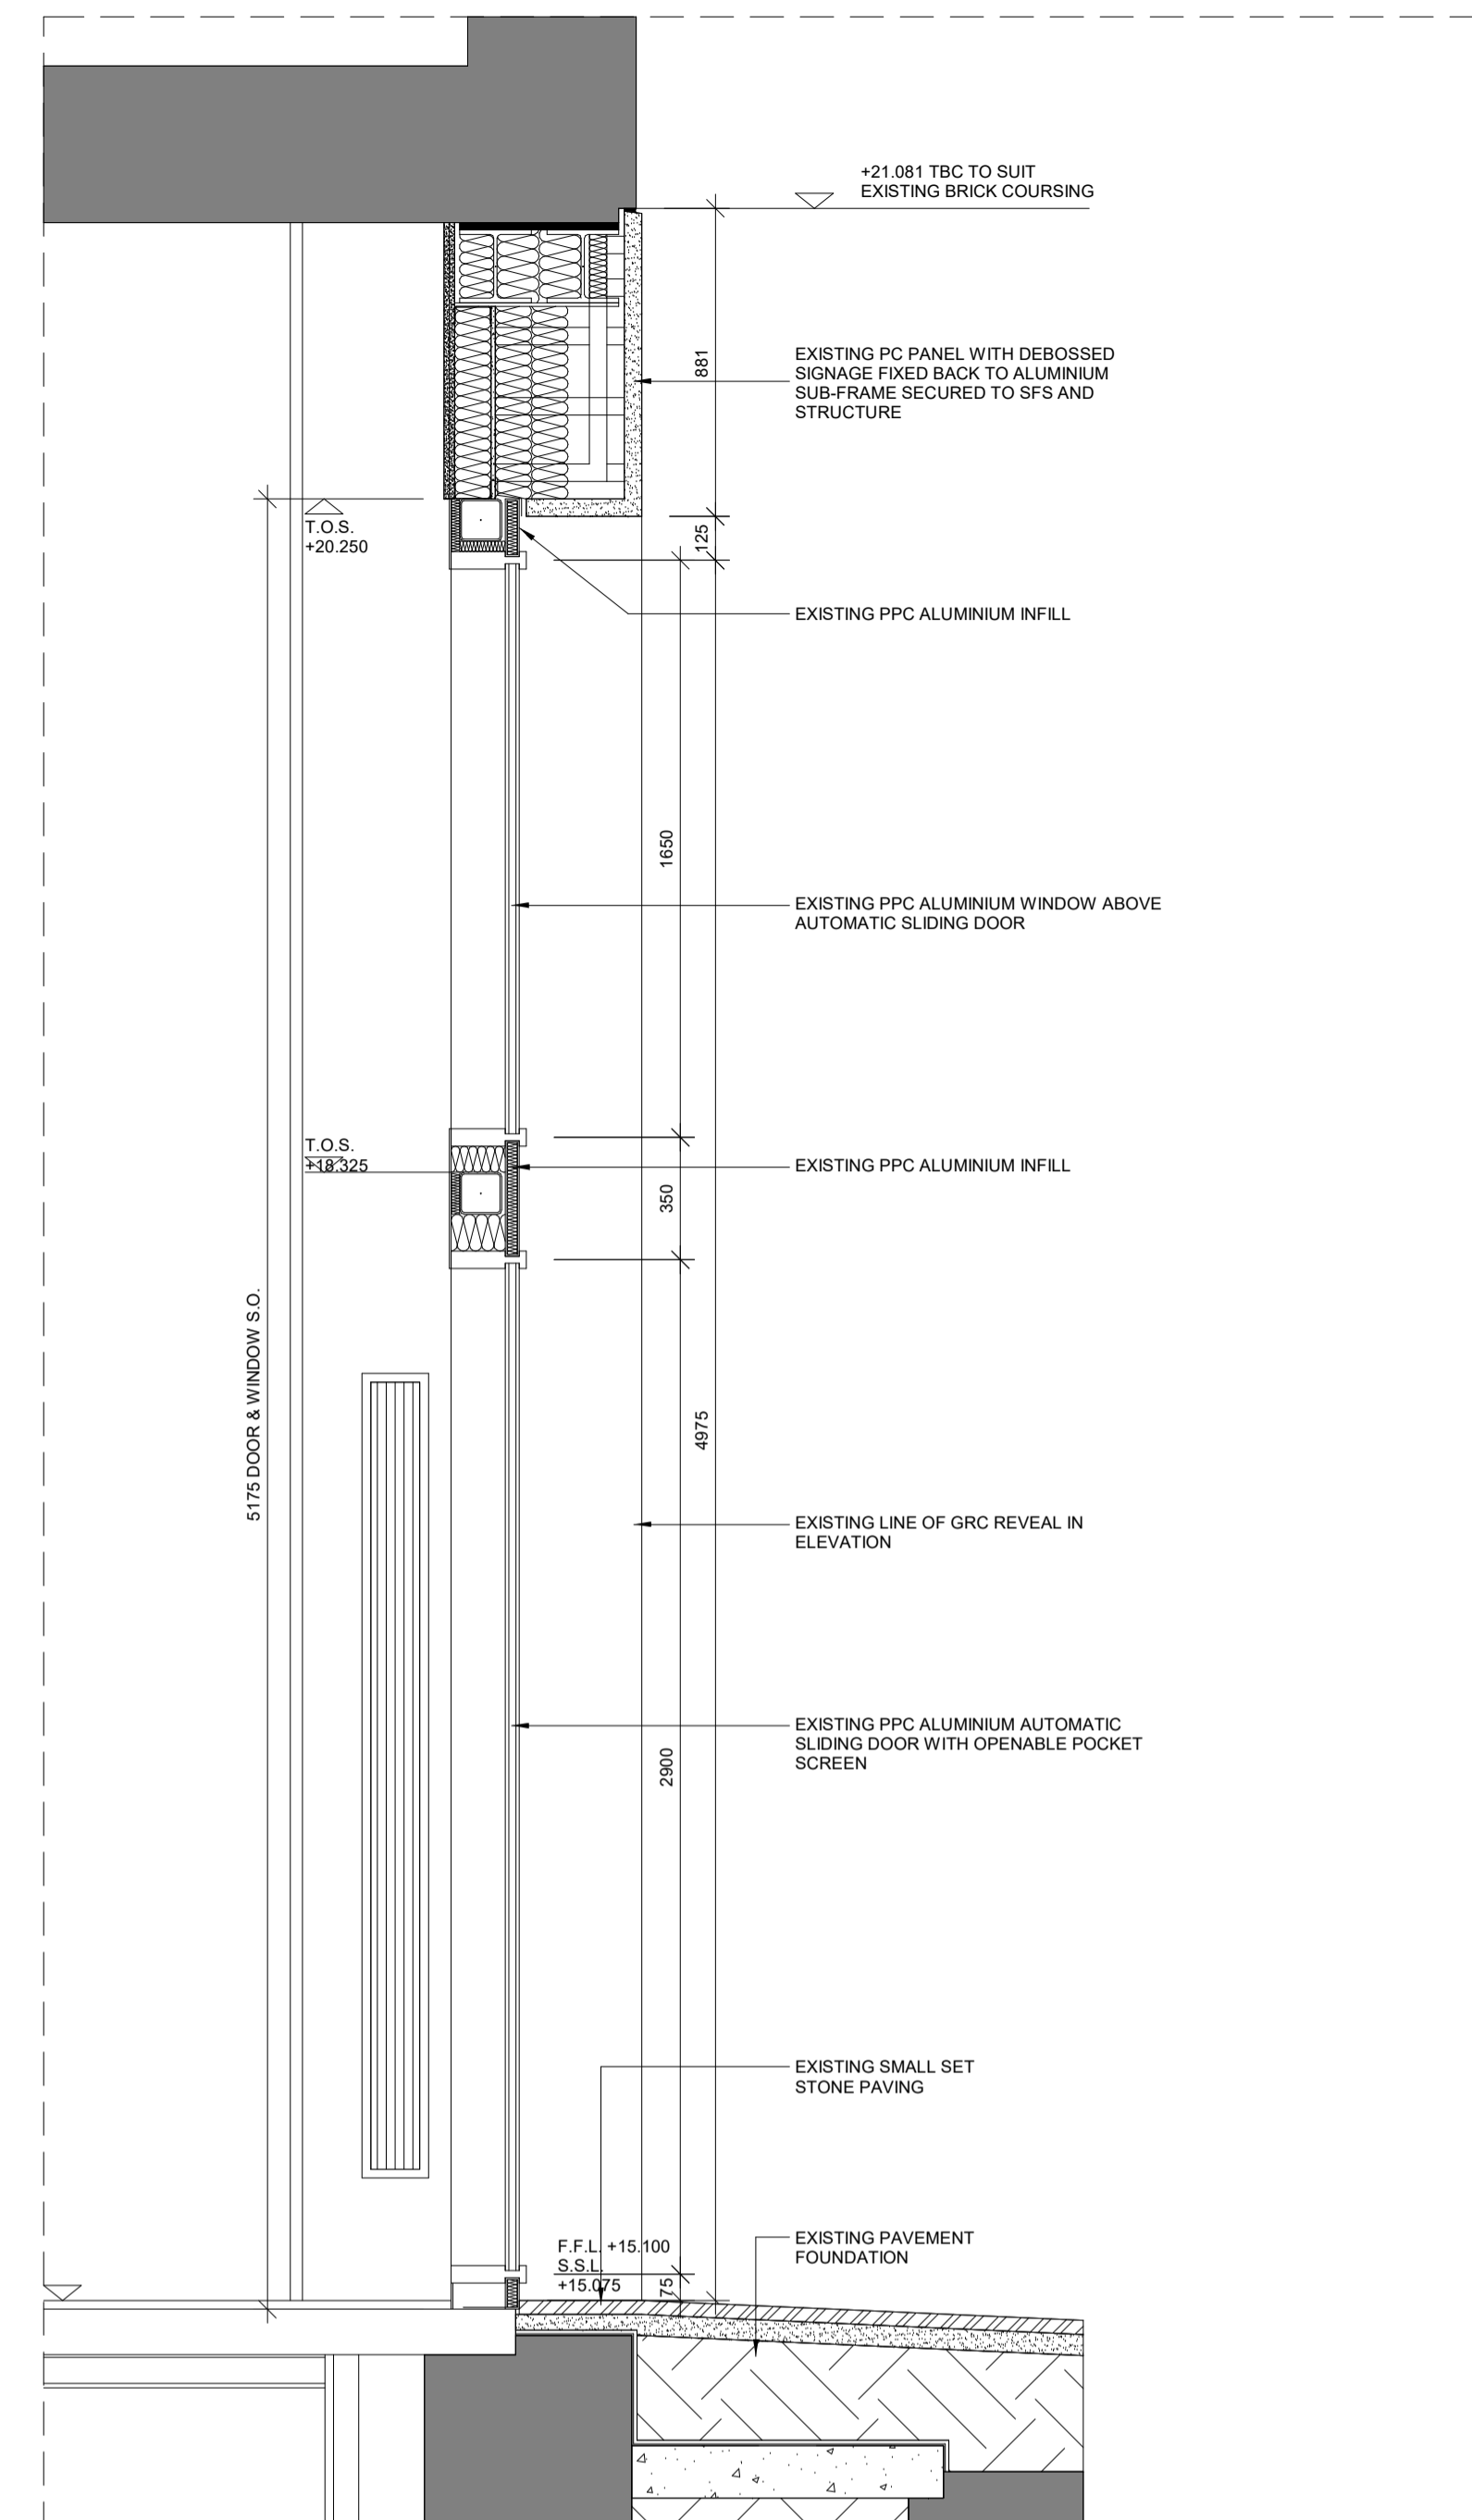

**05** Existing External Entrance - Section  
 082 1 : 20



A First Issue - For Planning JPF 04/08/23  
 ISSUE DESCRIPTION DRWN DATE

**MODUS:**

Gordon House  
 Greencoat Place  
 London SW1P 1PH  
 T: +44 20 7828 9009  
 info@modusgroup.com  
 www.modusgroup.com

CLIENT:  
 LOTUS

SITE ADDRESS:  
 VINE HILL, EC1

PROJECT No. 70041 FLOOR 01 REV. A

SCALE: As indicated @ A1 DRAWN BY: JPF DATE: 04/08/23

FOR PLANNING

DRAWING TITLE  
 Existing Entrance Plans & Elevations

SHEET NUMBER  
 I- PL- 082- 01