



NOTE: DO NOT SCALE FROM THIS DRAWING

THIS DRAWING REQUIRES:



- ALL DIMENSIONS TO BE VERIFIED ON SITE
- APPROVAL BY CLIENT, LANDLORD, BUILDING CONTROL & FIRE OFFICER

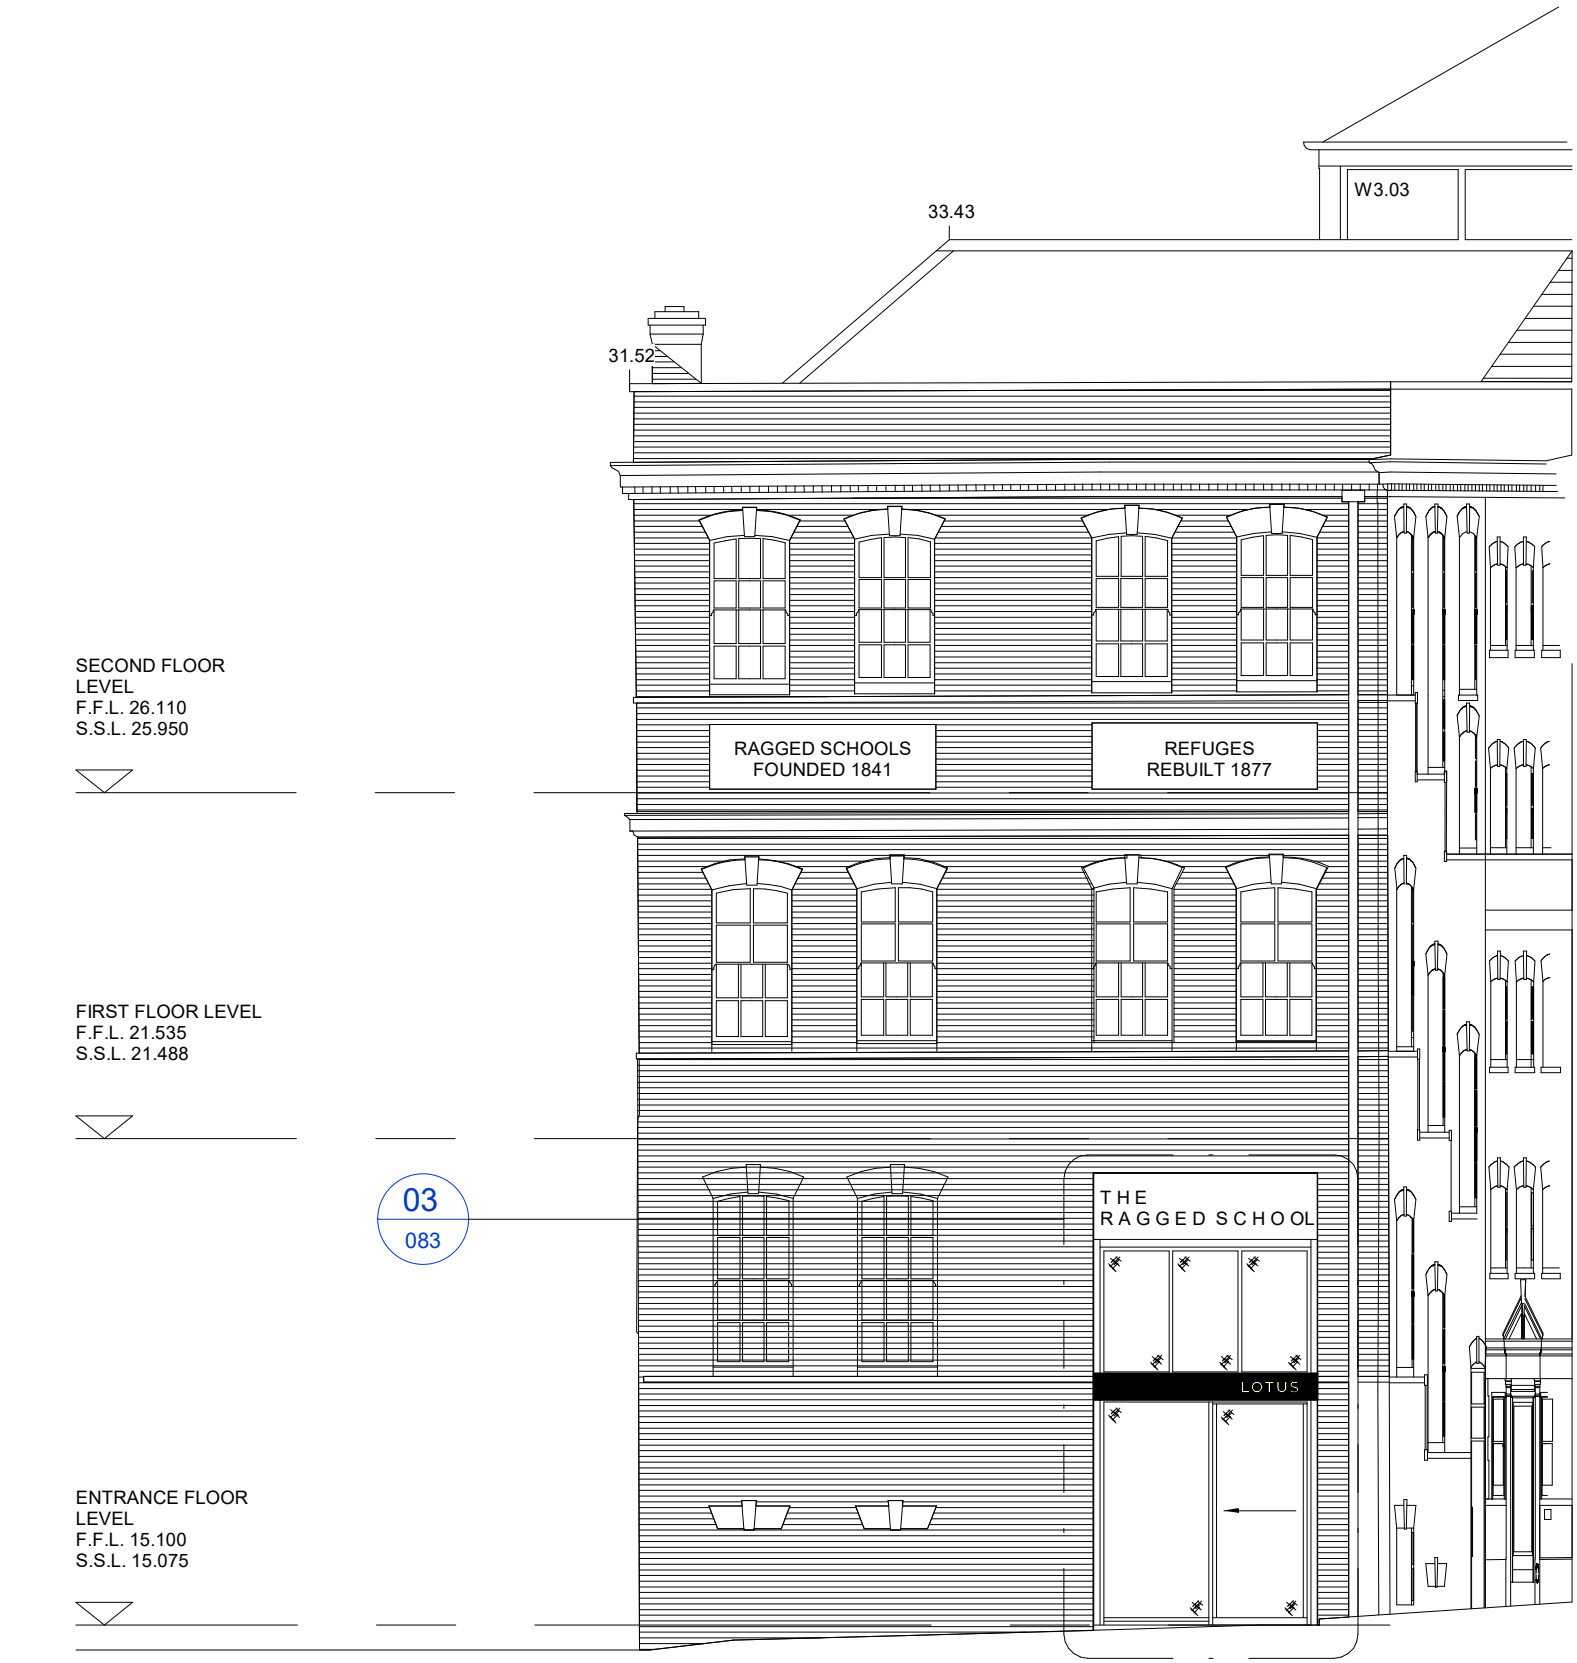


01 Proposed External - Elevation View
083 1 : 100

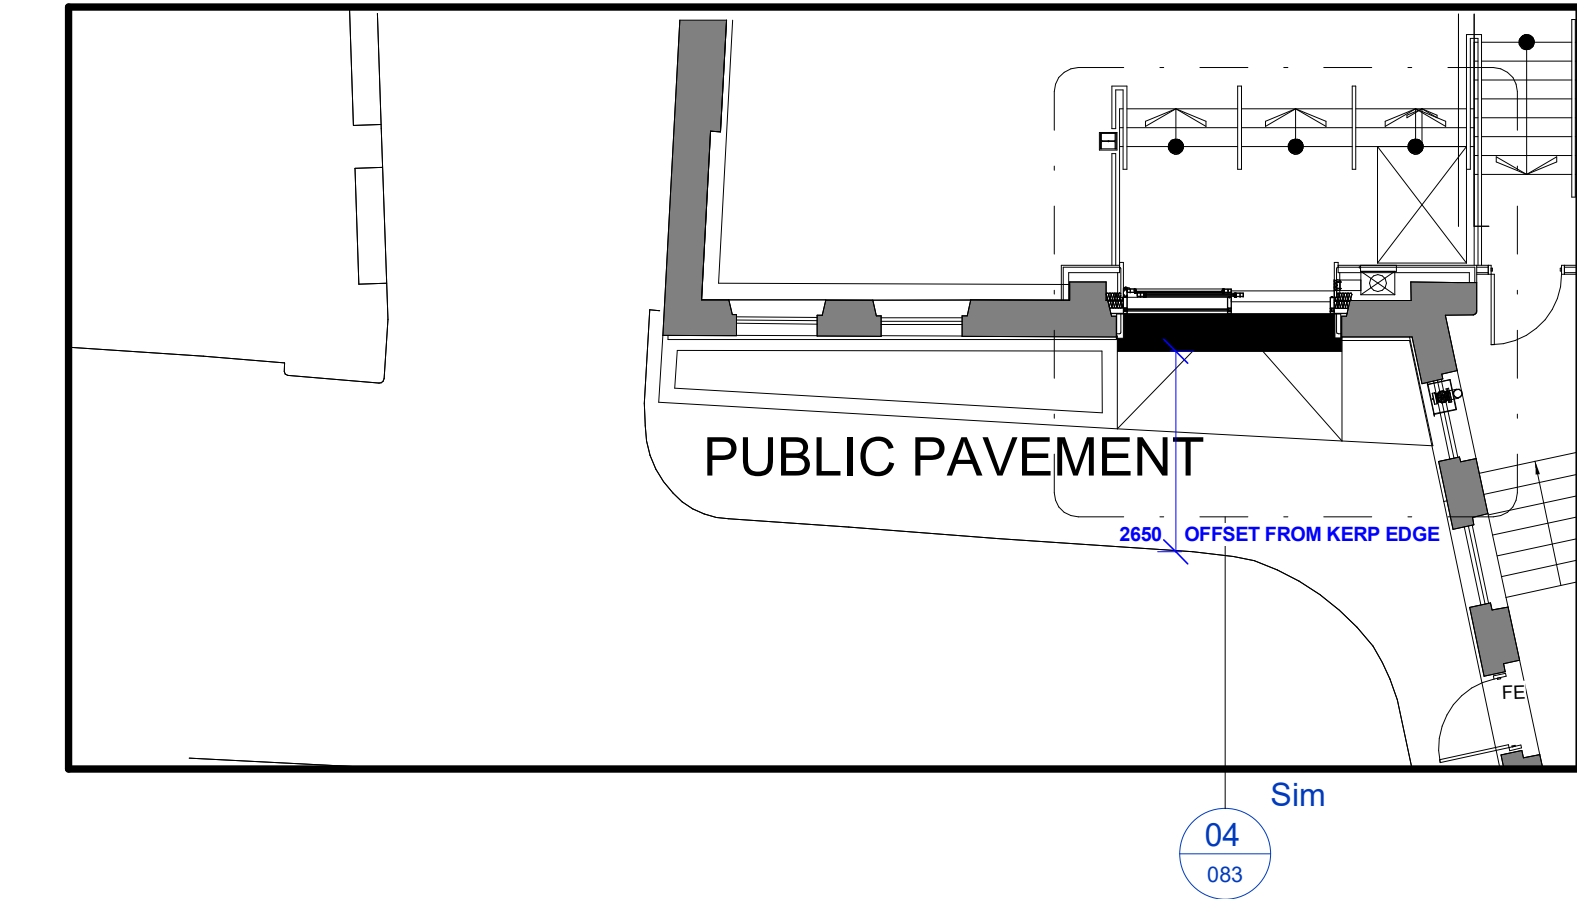


02 Proposed External - Plan View
083 1 : 100

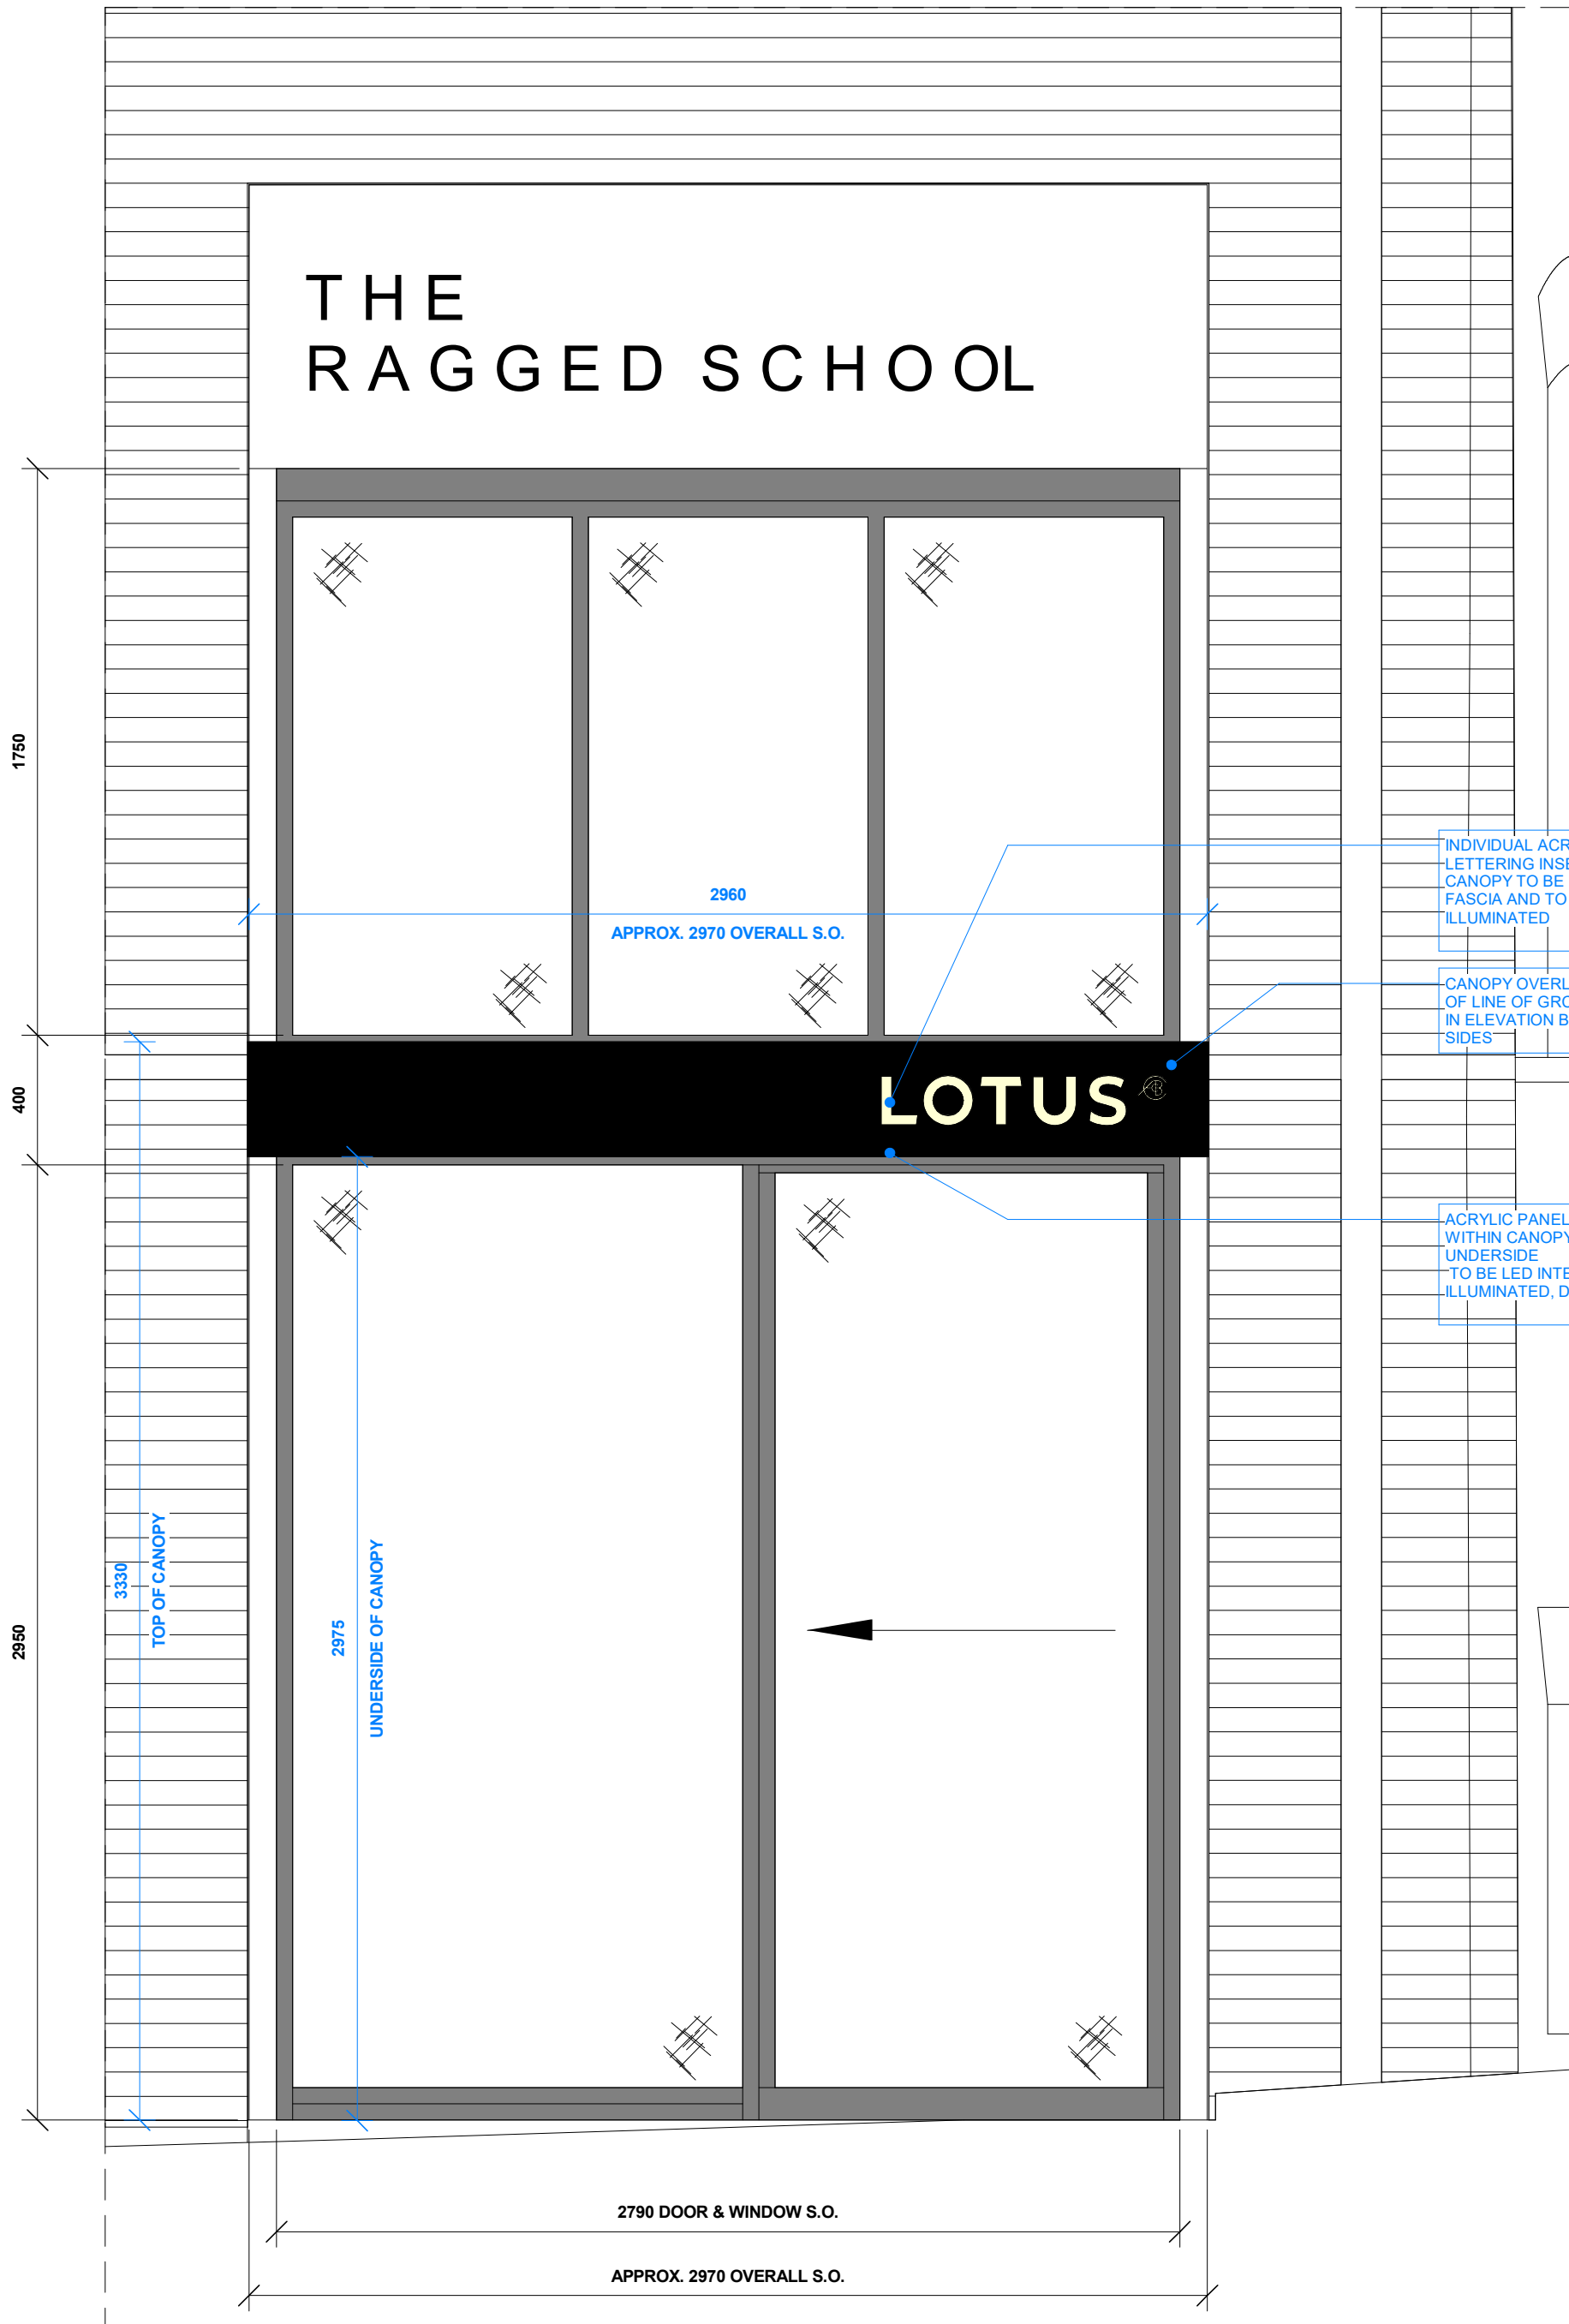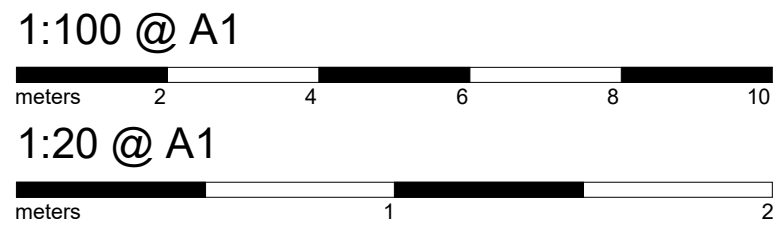

03 Proposed External - Elevation
083 1 : 20

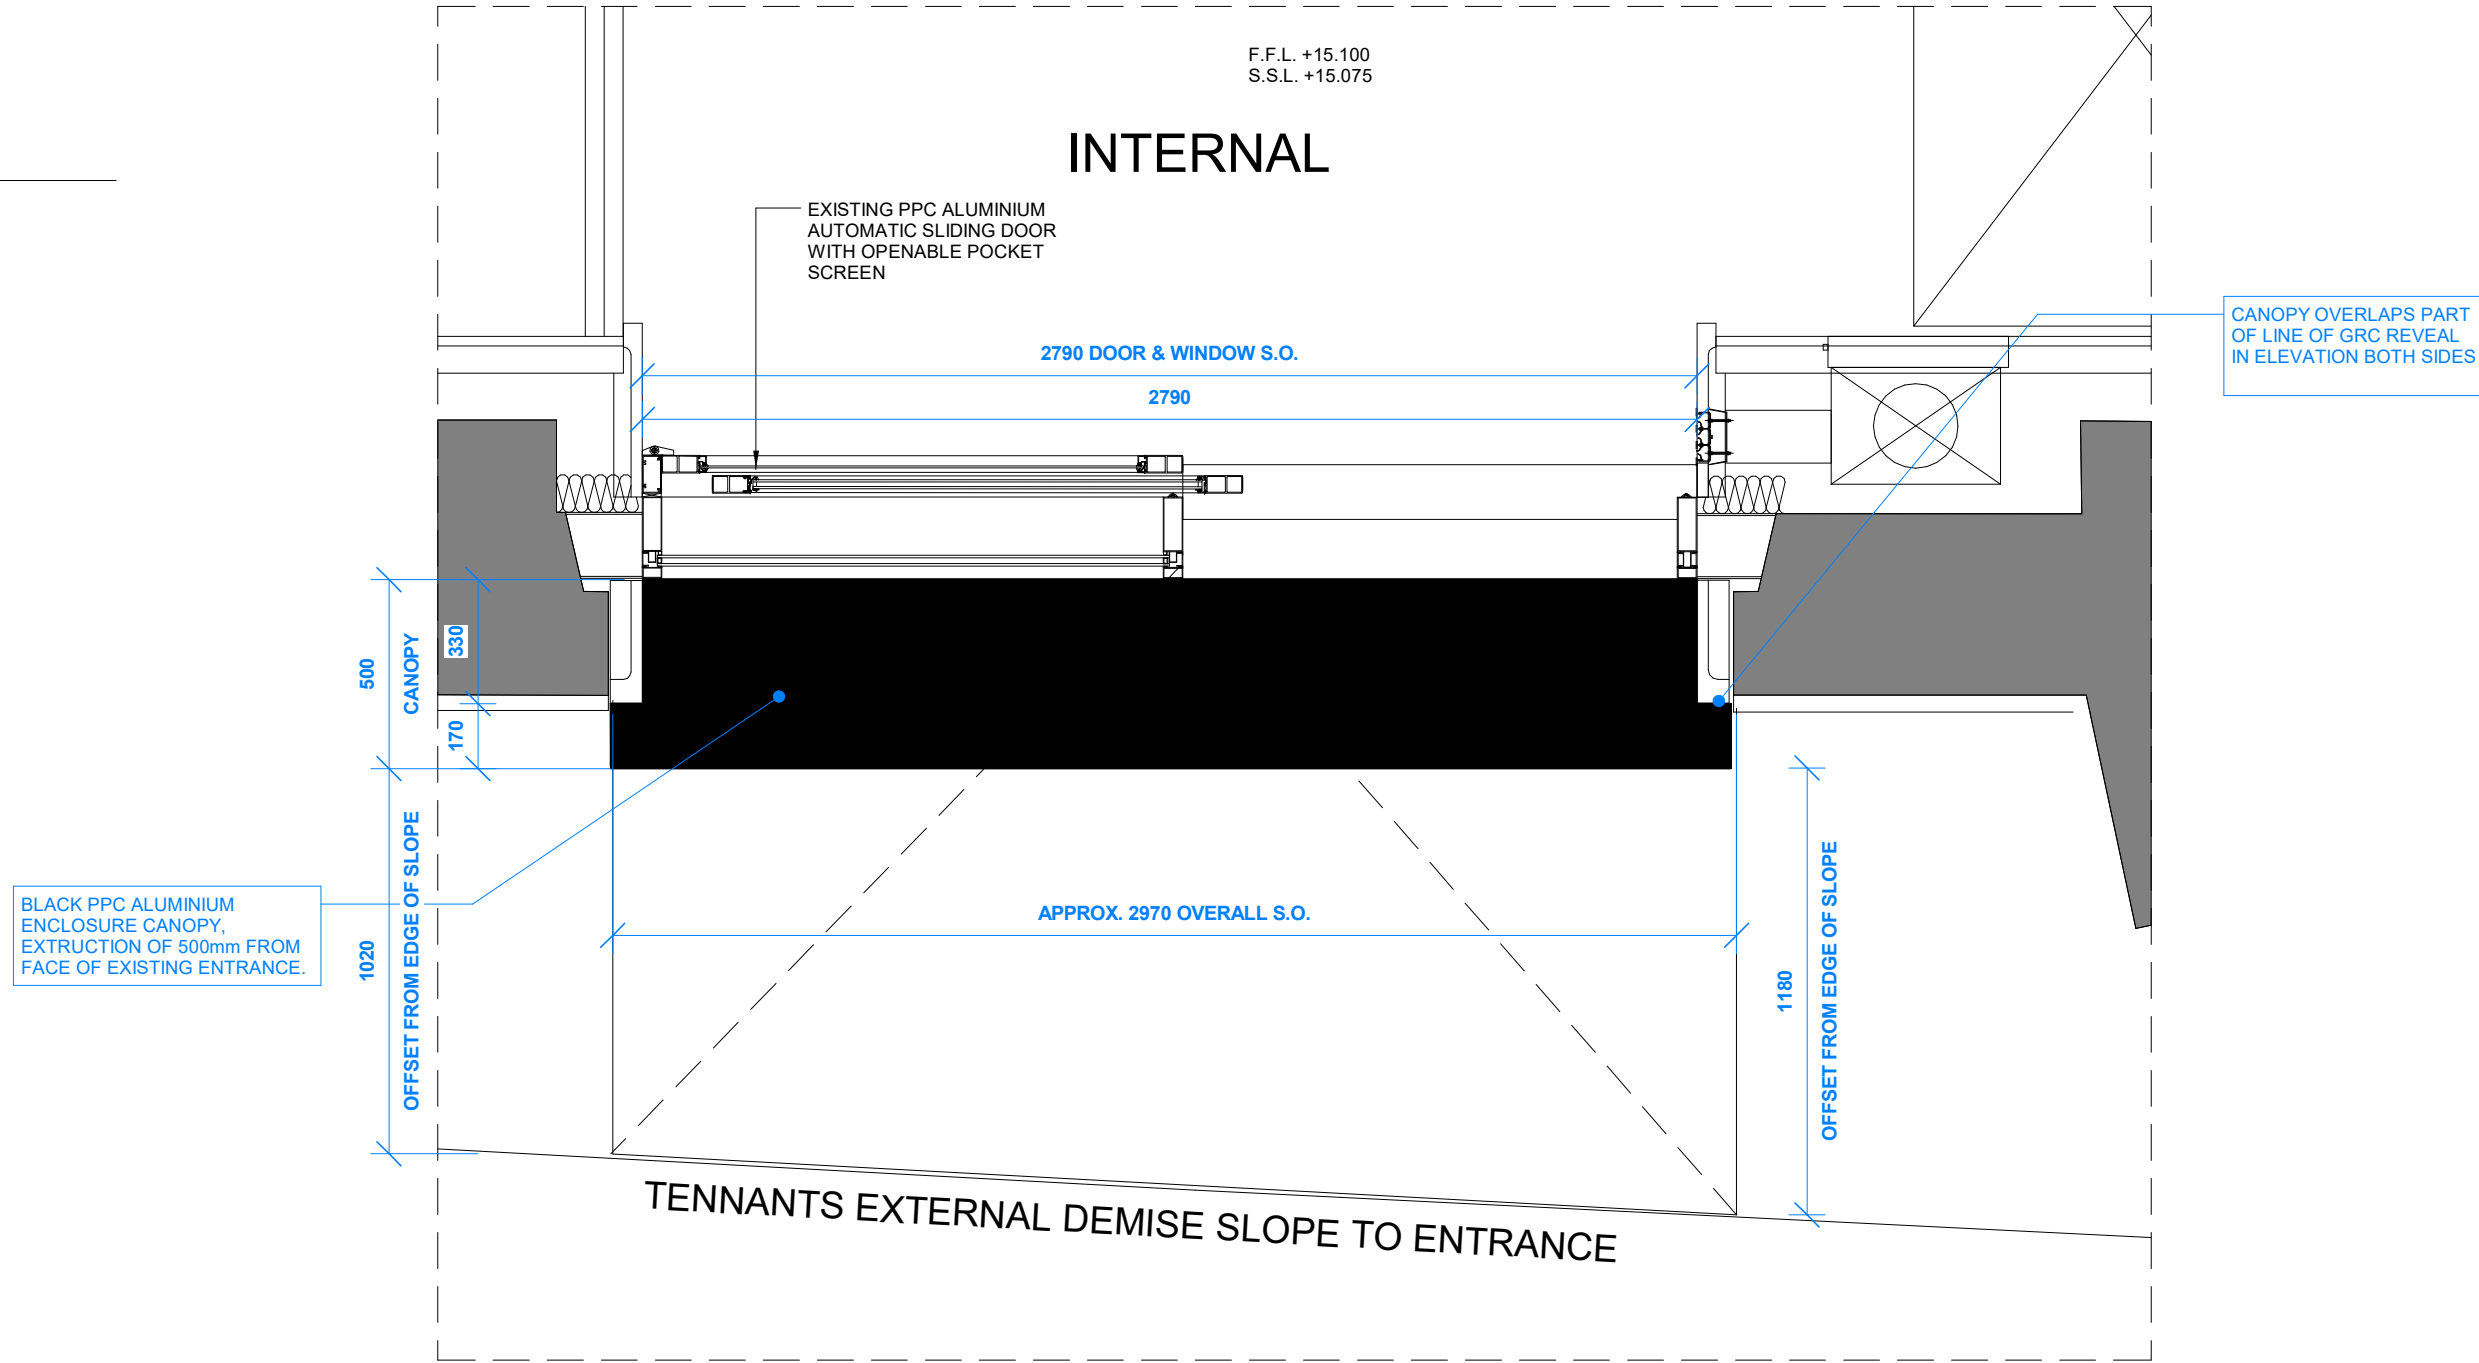

04 Proposed External - Plan
083 1 : 20

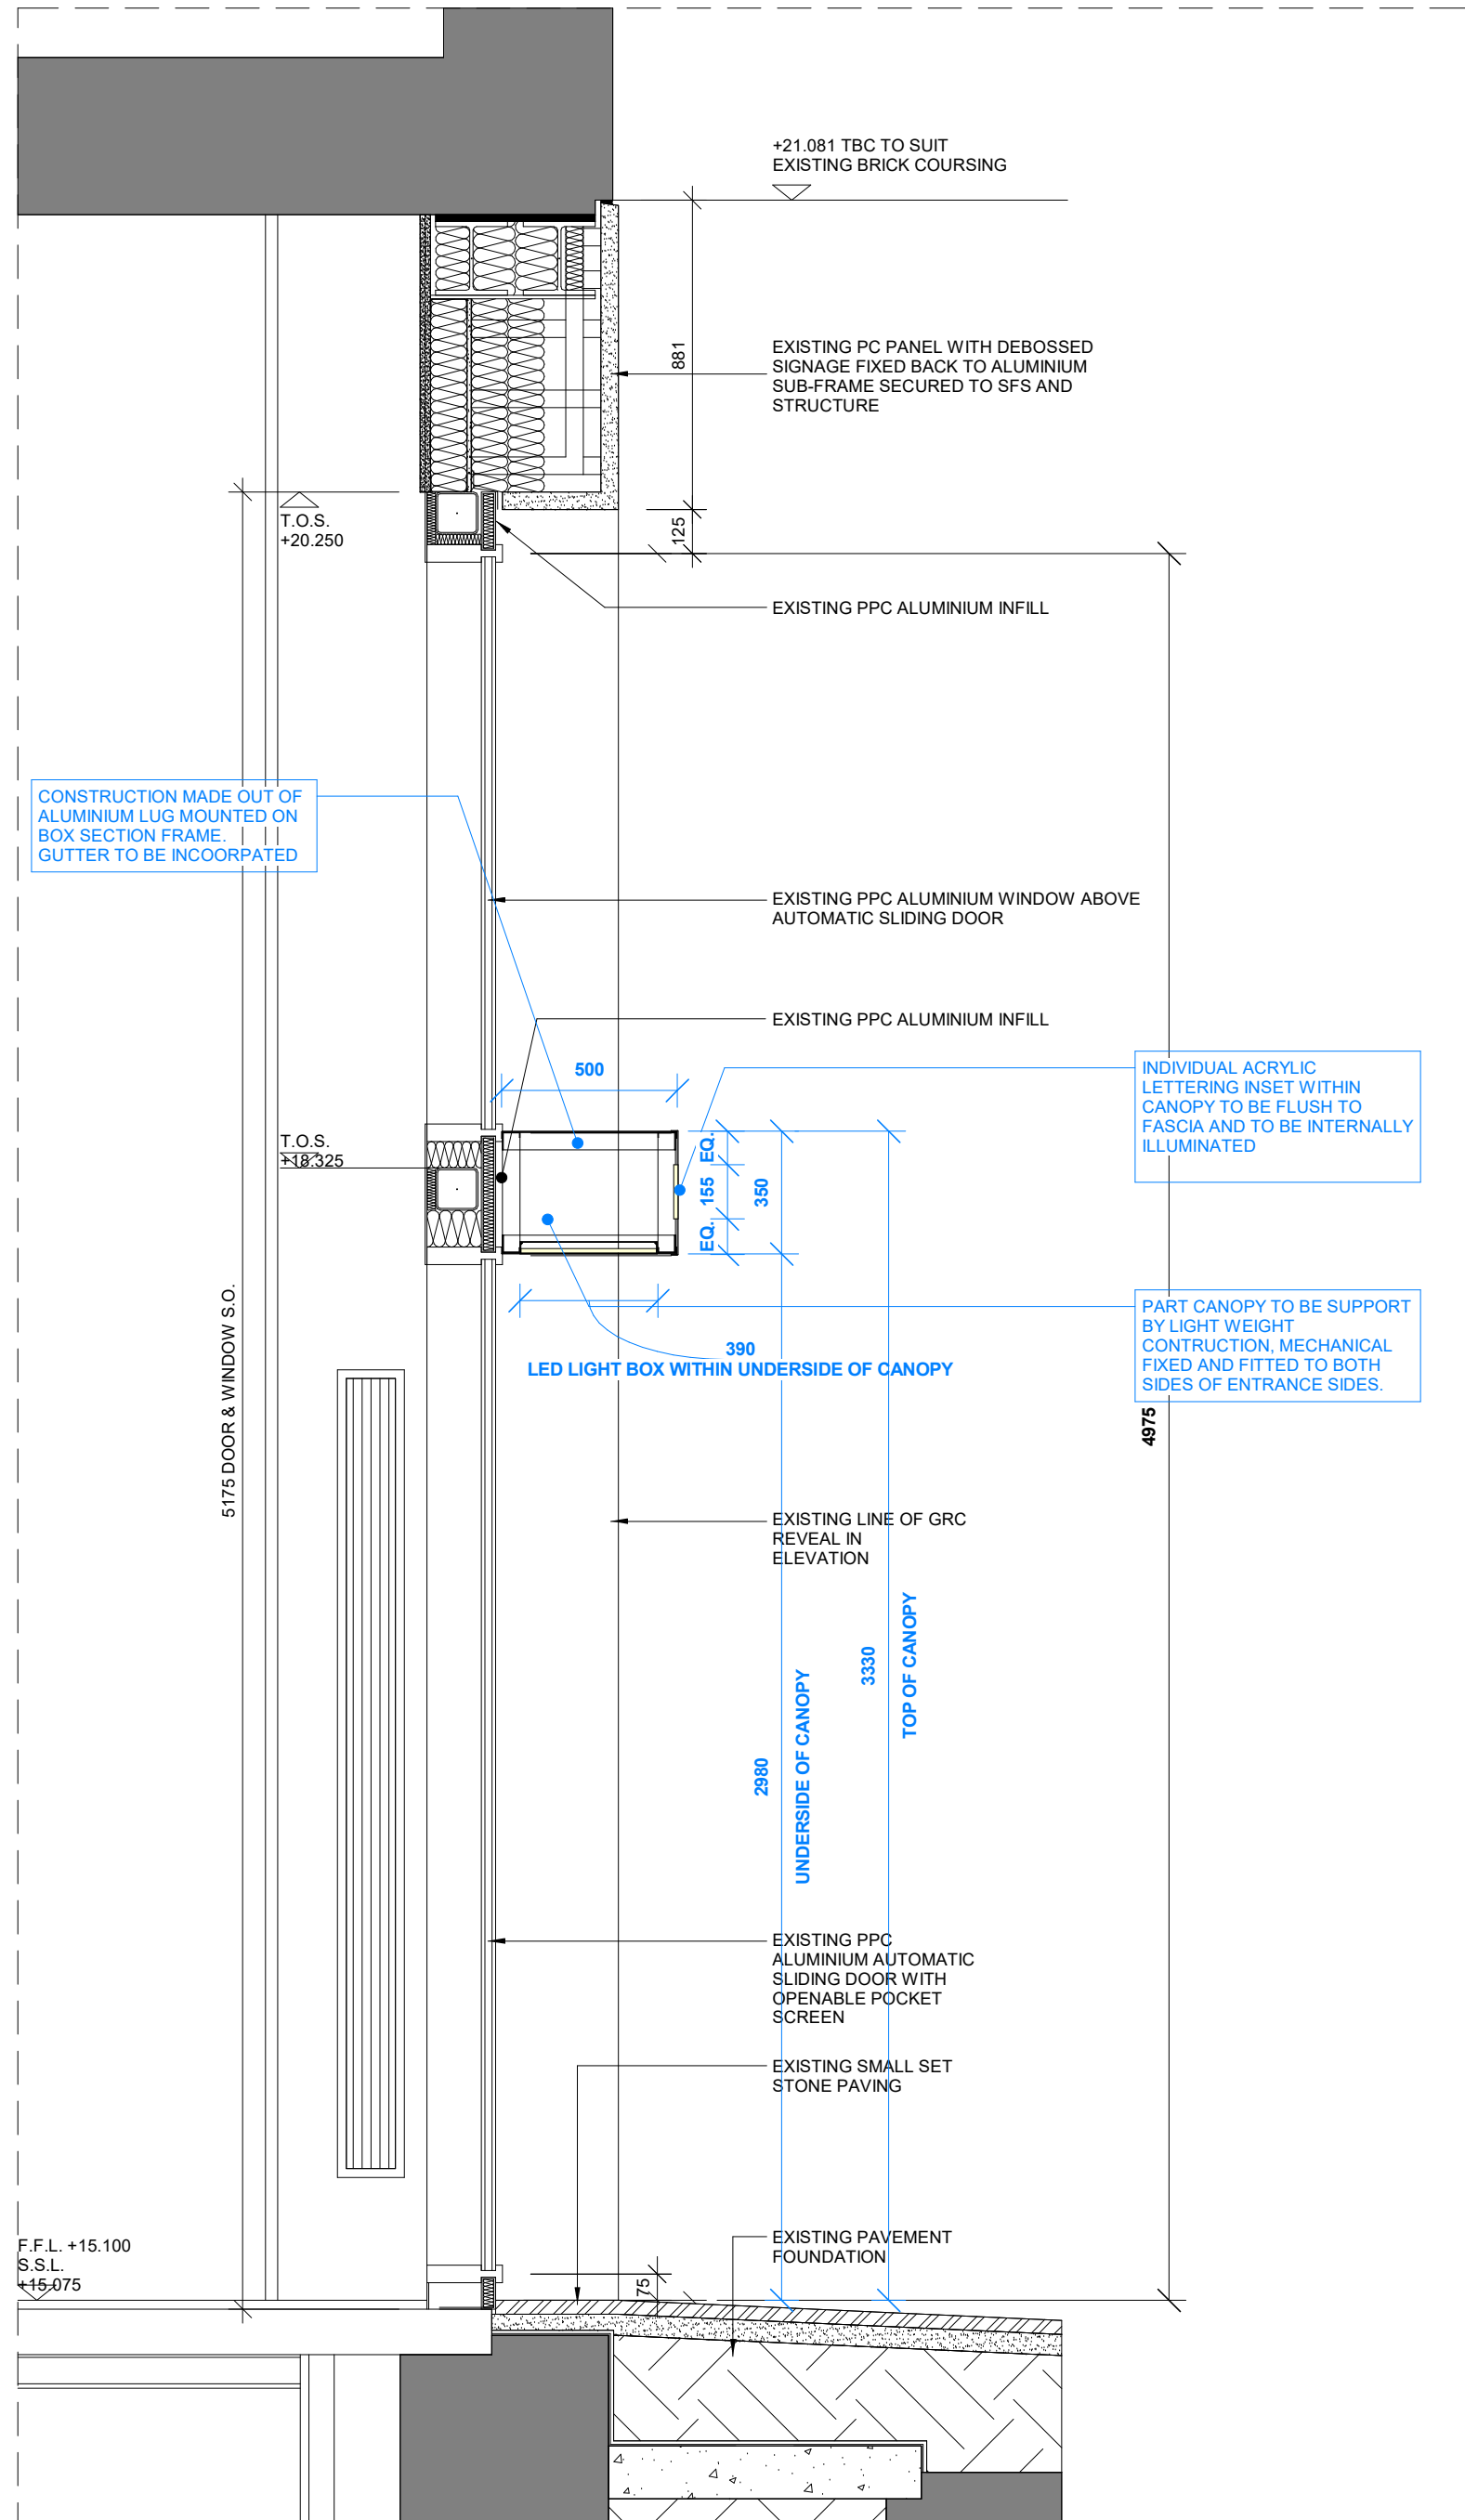

05 Proposed External - Section
083 1 : 20



MATERIAL: PPC ALUMINIUM
ACRYLIC WHITE LETTERING

FINISH: PPC BLACK
(LOTUS) YELLOW
INDIVIDUAL LETTERING

ILLUMINATED LUMENS: INTERNALLY ILLUMINATED
SIGNAGE TO FALL WITHIN
RANGE OF 250 – 600 CD/M2

A	First Issue - For Planning	JPF	04/08/23
ISSUE	DESCRIPTION	DRWN	DATE

MODUS:

Gordon House
Greencoat Place
London SW1P 1PH

T: +44 20 7828 9009
info@modusgroup.com
www.modusgroup.com

CLIENT:
LOTUS

SITE ADDRESS:
VINE HILL, EC1

PROJECT No.	FLOOR	REV.
70041	01	A
SCALE:	DRAWN BY:	DATE:
As indicated@A1	JPF	04/08/23

FOR PLANNING

DRAWING TITLE
Proposed Entrance Plans & Elevations
SHEET NUMBER
I- PL- 083- 01