



DO NOT SCALE DRAWINGS. THE CONTRACTOR IS RESPONSIBLE FOR CHECKING DIMENSIONS & ANY DISCREPANCY IS TO BE REFERRED TO THE ARCHITECT.

**Lime render specification:**  
 Scratch coat  
 1 part NHL 3.5 Lime  
 2.5 parts 0/4 sharp sand  
 + Polypropylene fibres  
 Top coat  
 1 part NHL 3.5 Lime  
 2.5 parts 0/4mm sharp sand  
 Light colour exterior grade Casein  
 Limewash to decorate (see attached specification)

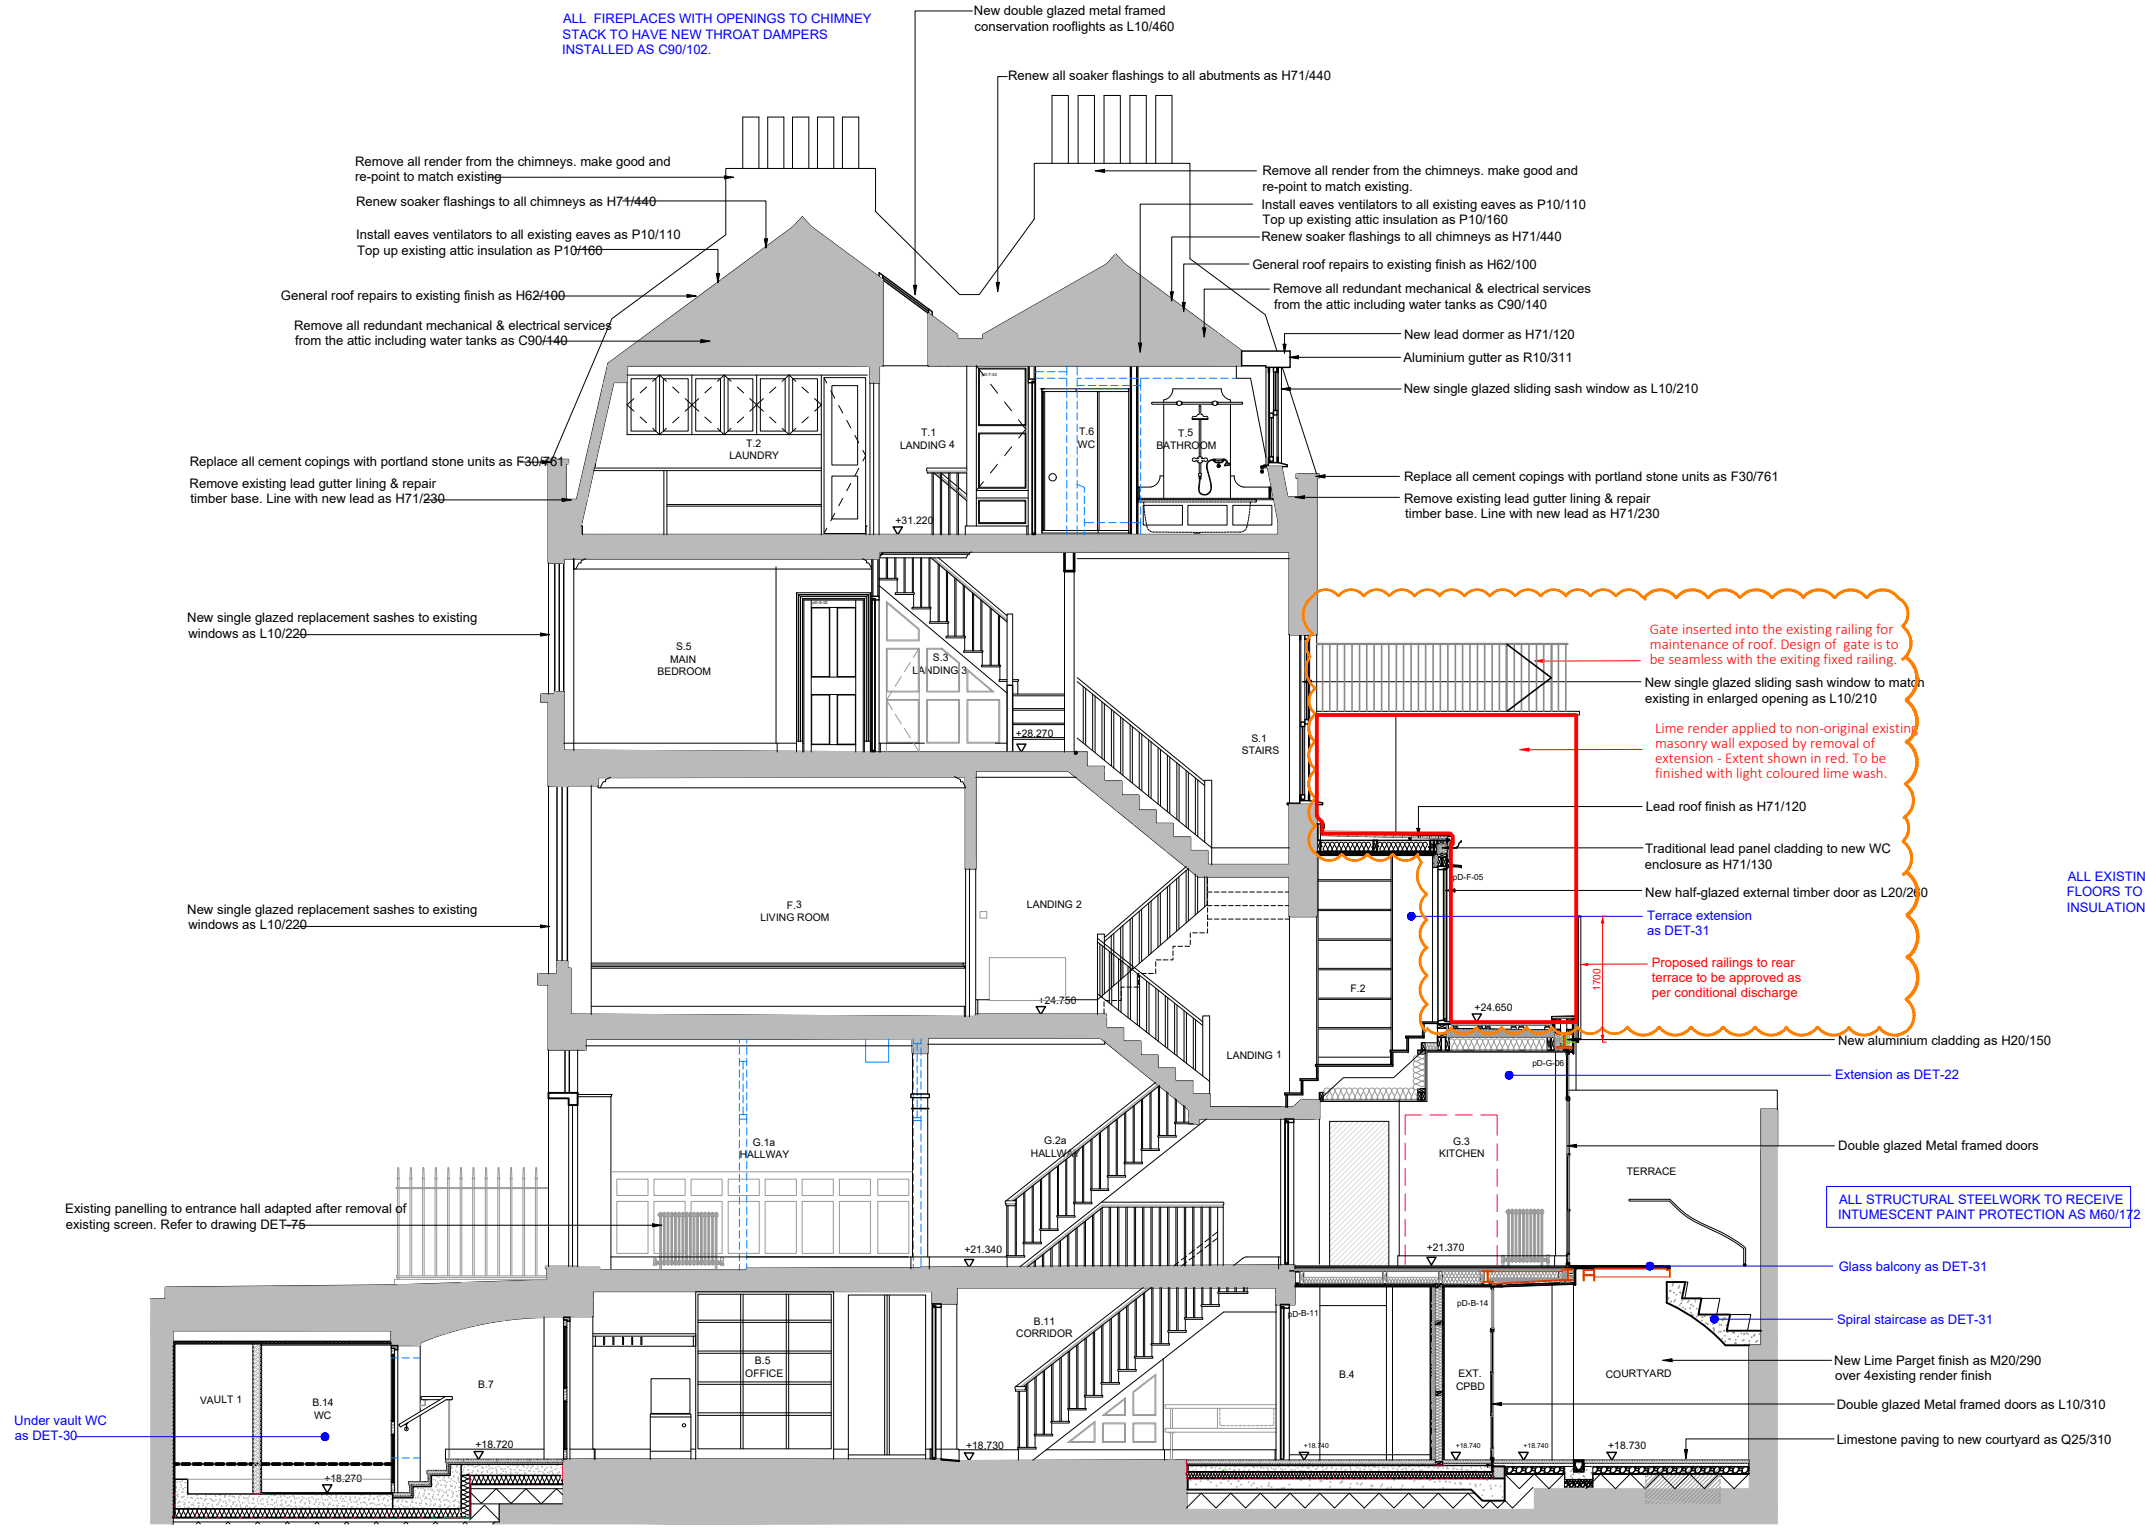

**A**  
**SECTION A-A**  
**300 AS PROPOSED**

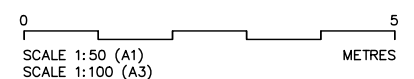

P3	PLANNING	December 23
P2	PLANNING	August 21
P1	PLANNING	May 21
REV.	AMENDMENT	DATE

**THOMAS FORD & PARTNERS**  
 CHARTERED ARCHITECTS SURVEYORS

177 KIRKDALE  
 SYDENHAM • LONDON • SE26 4QH  
 TEL 020 8659 3250 • FAX 020 8659 3146  
 EMAIL tfp@thomasford.co.uk

PROJECT			
41 DOUGHTY STREET RENOVATION CAMDEN			
TITLE			
SECTION A-A AS PROPOSED			
DRAWN	DATE	SCALES	CHECKED
Sed	Mar 21	1:50@A1	
PROJECT REF.	DRG. No.	REV.	
381401	GA-300	P3	