
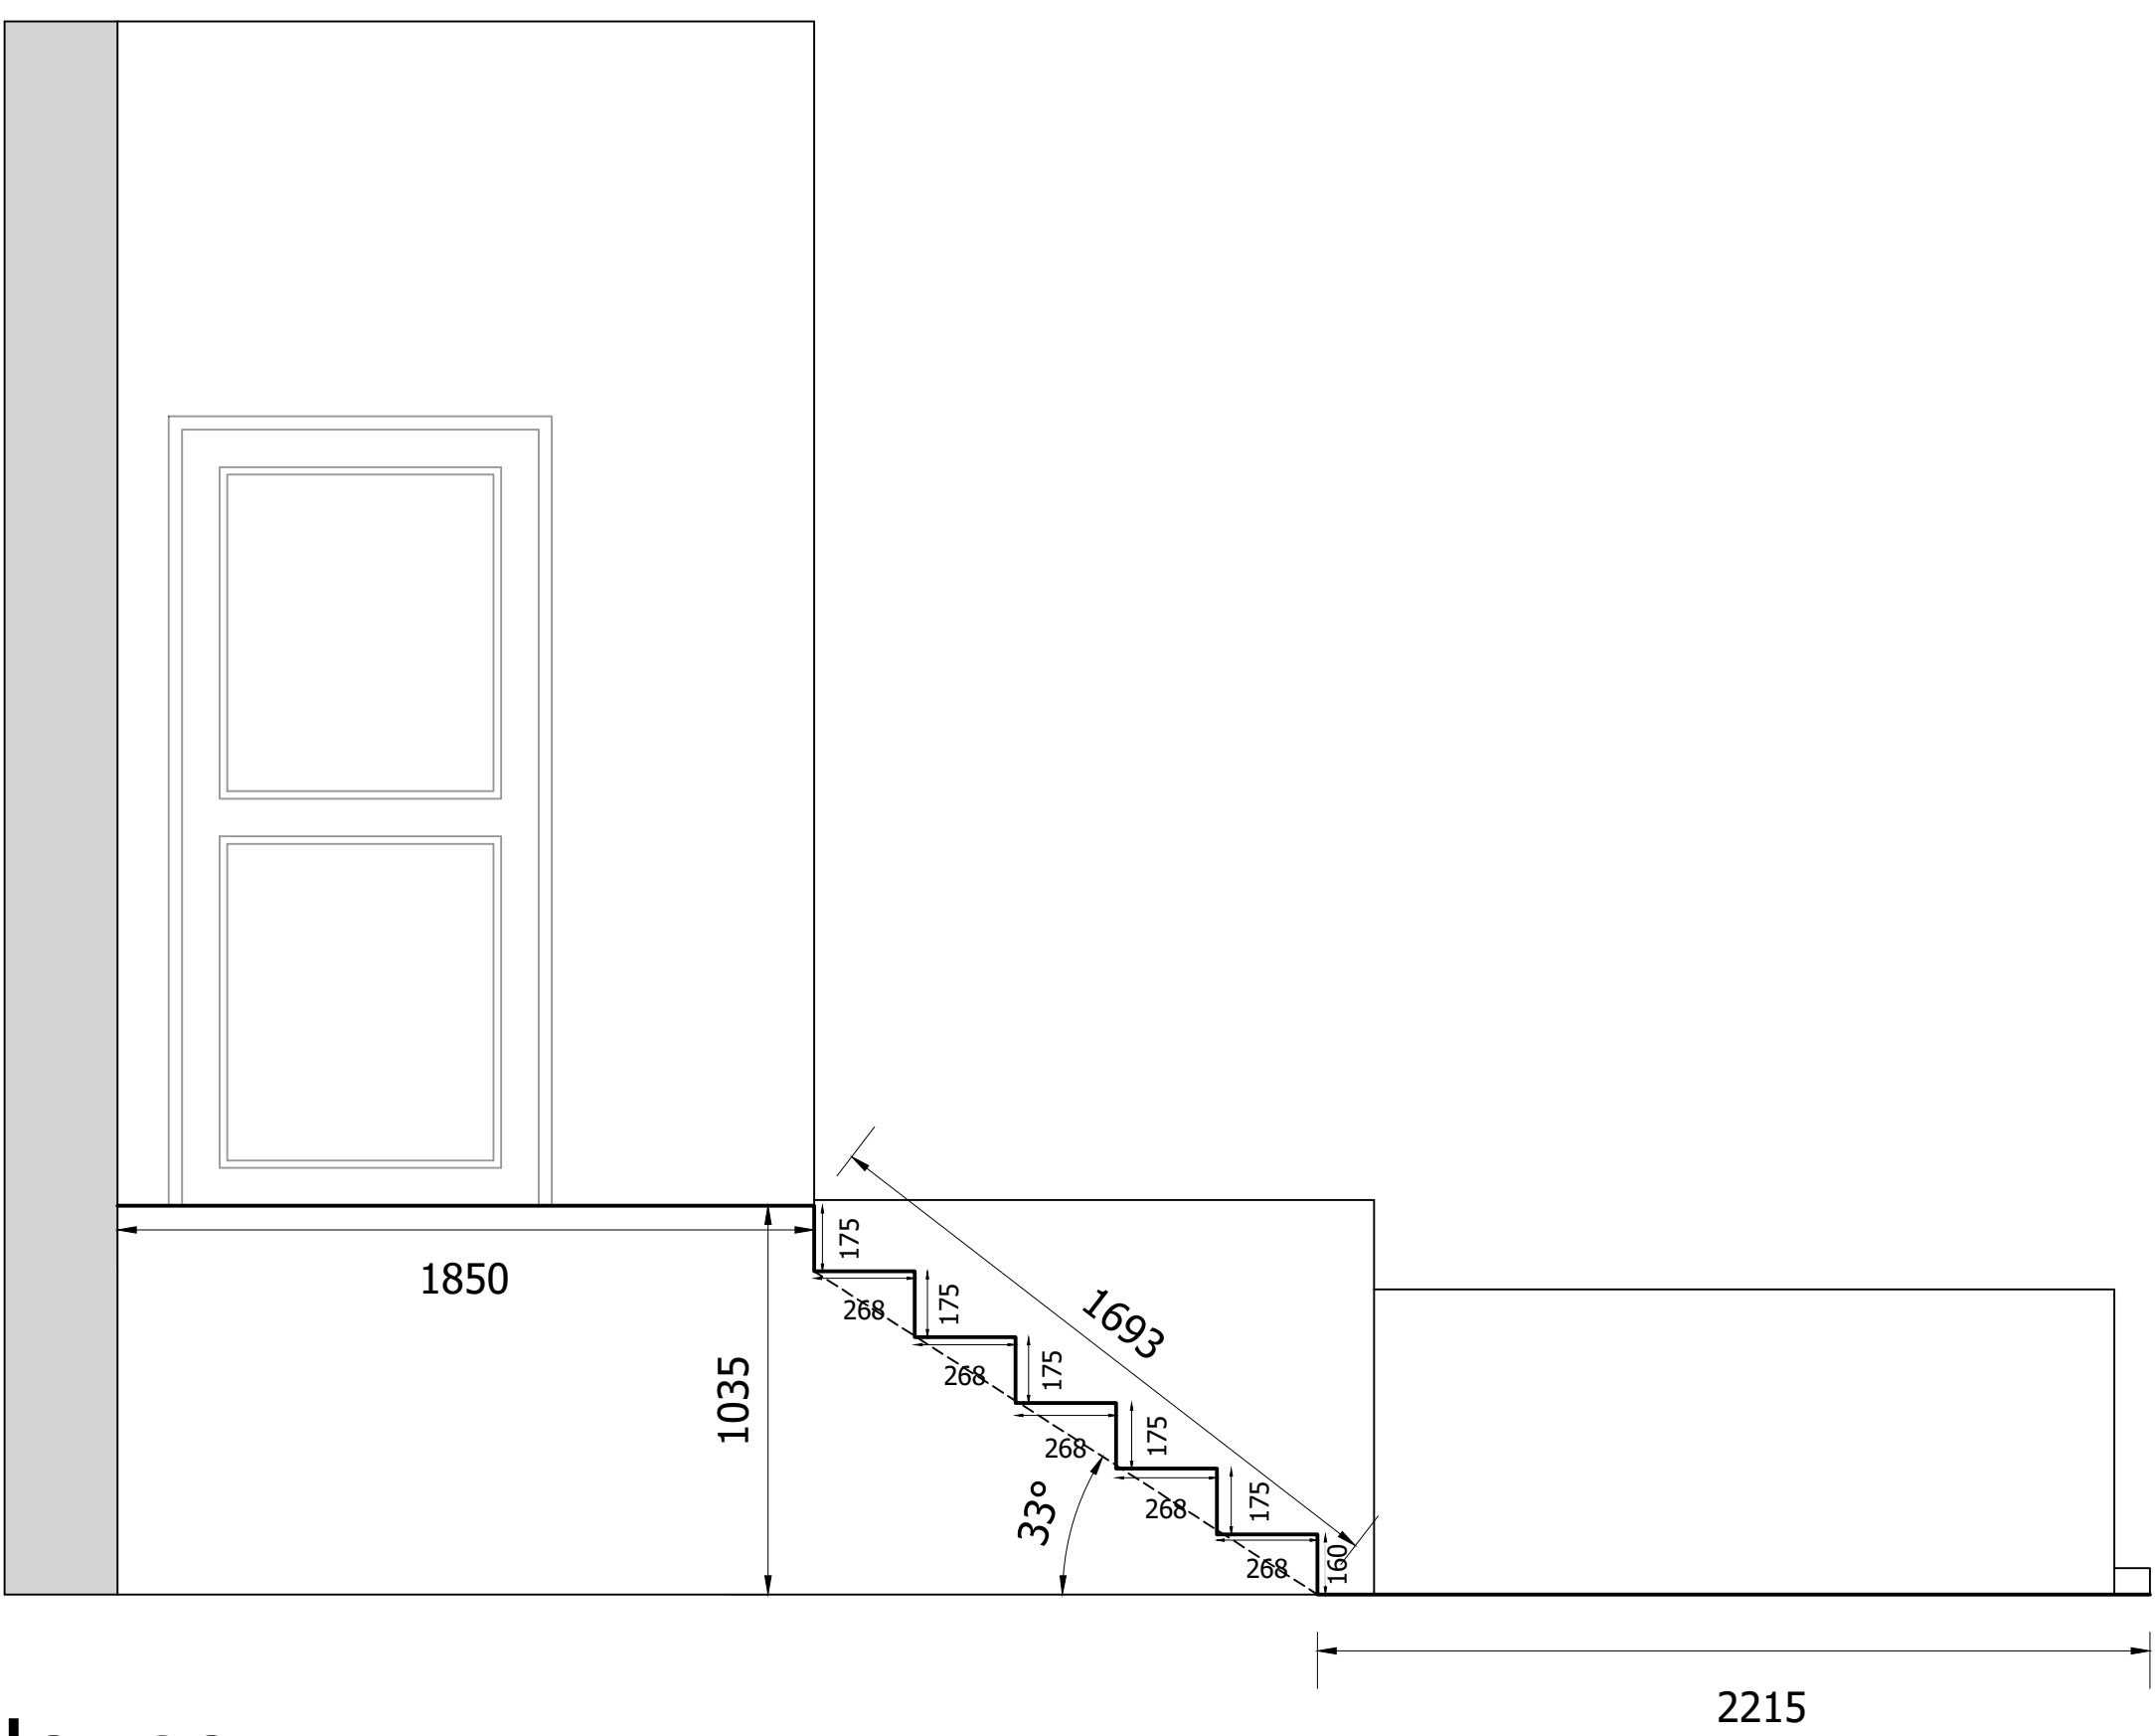




**REGULATIONS:**  
ALL WORK IS TO COMPLY WITH THE RELEVANT BUILDING REGULATIONS AND ALL STATUTORY NOTICES ARE TO BE GIVEN TO LOCAL AUTHORITY AT THE APPROPRIATE STAGES.  
ALL CONTRACTORS ARE TO VISIT SITE TO ACQUAINT THEMSELVES WITH THE LAYOUT AND ACCESS TO THE SITE PRIOR TO TENDERING.

**DIMENSIONS:**  
ALL DIMENSIONS MUST BE CHECKED ON SITE PRIOR TO WORK COMMENCING. VARIATIONS IN SQUARENESS, DEPTH OF PLASTER ETC, MUST BE CHECKED FOR. WHEN NEW WALLS ARE SHOWN AS ALIGNED WITH EXISTING WALLS, THIS MUST BE CHECKED BY PHYSICAL REMOVAL OF BRICKWORK AND/OR PLASTER TO ESTABLISH THE ACTUAL POSITION OF THE WALL BEING ATTACHED TO.

ALL DIMENSIONS TO BE CHECKED ON THE DRAWING AND ON THE SITE BY THE NOMINATED CONTRACTOR ALL DISCREPANCIES ARE TO BE NOTIFIED TO THE CLIENT.

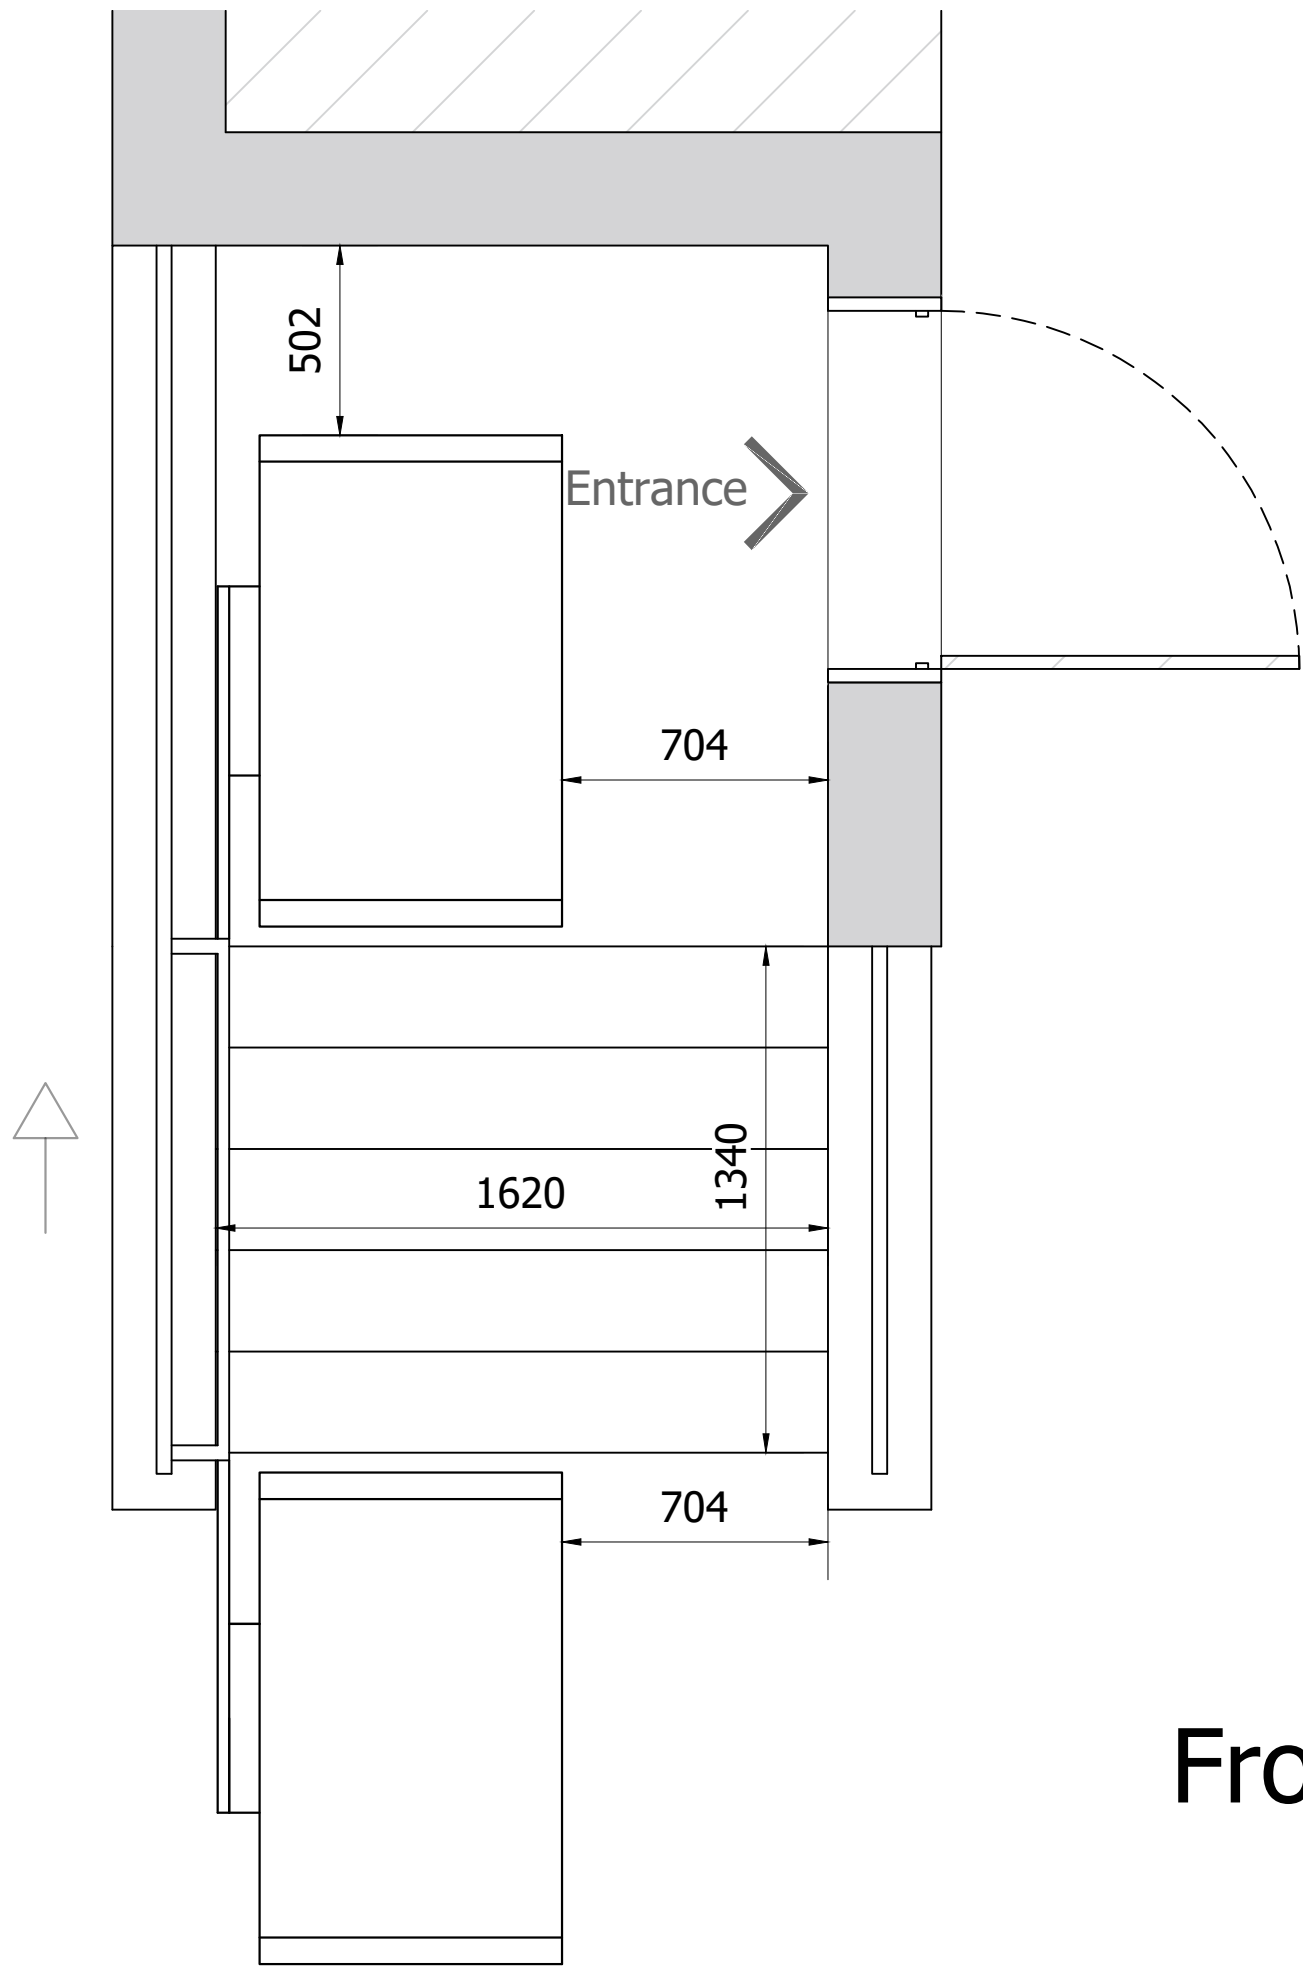

Front House

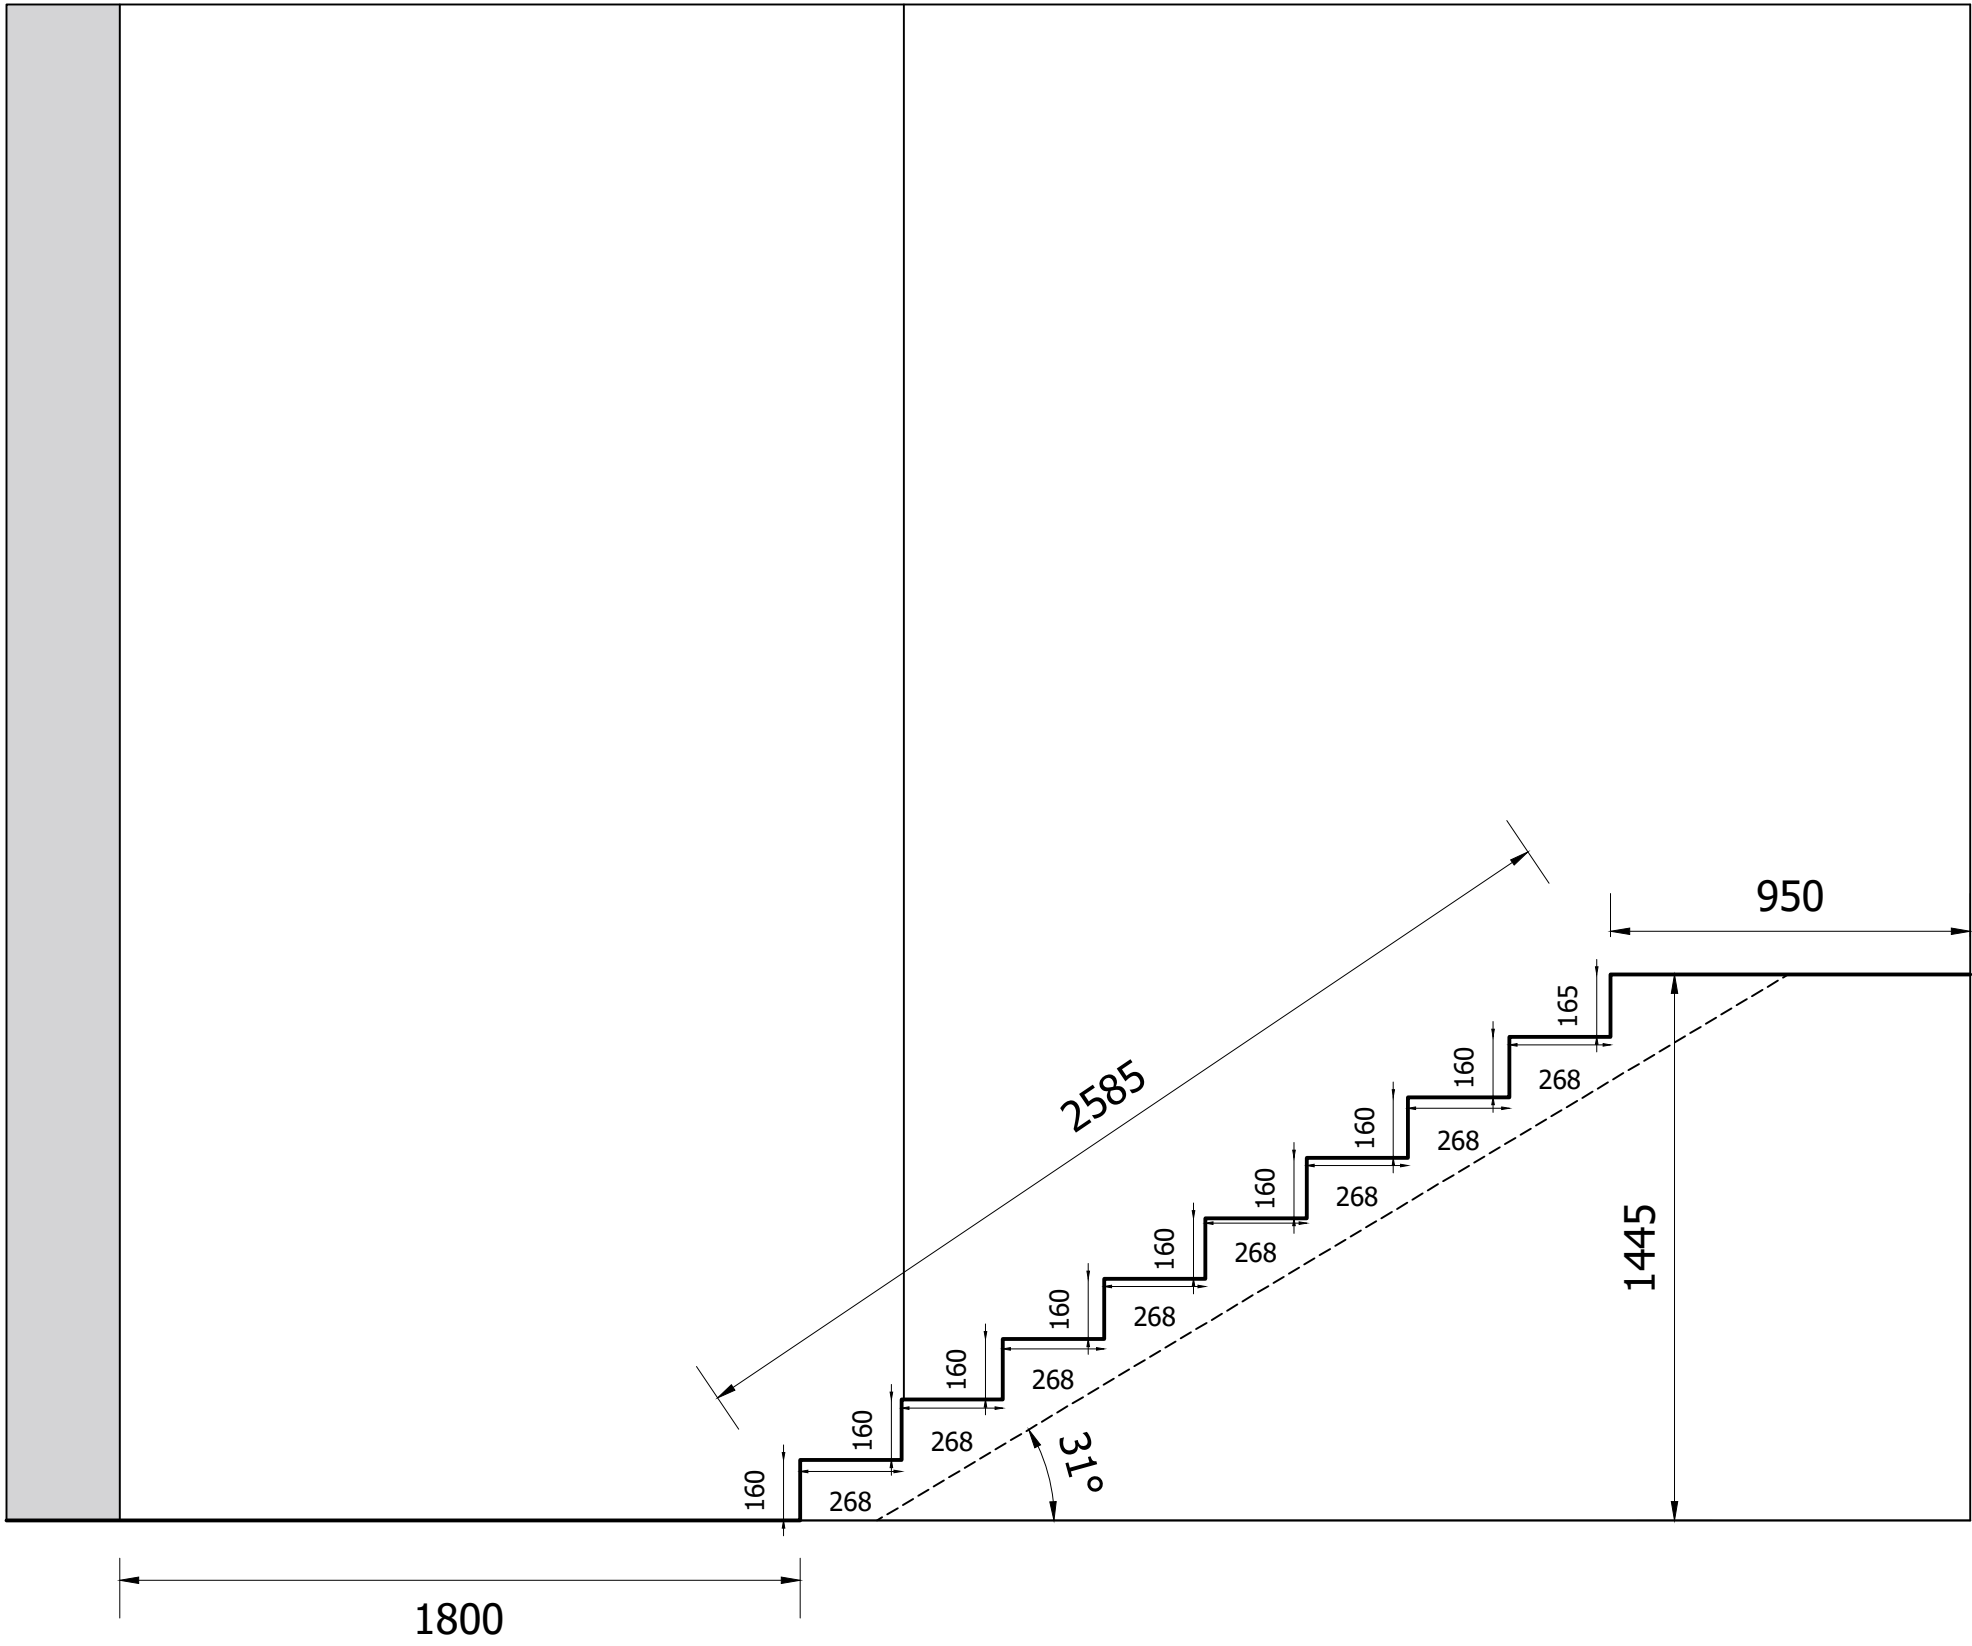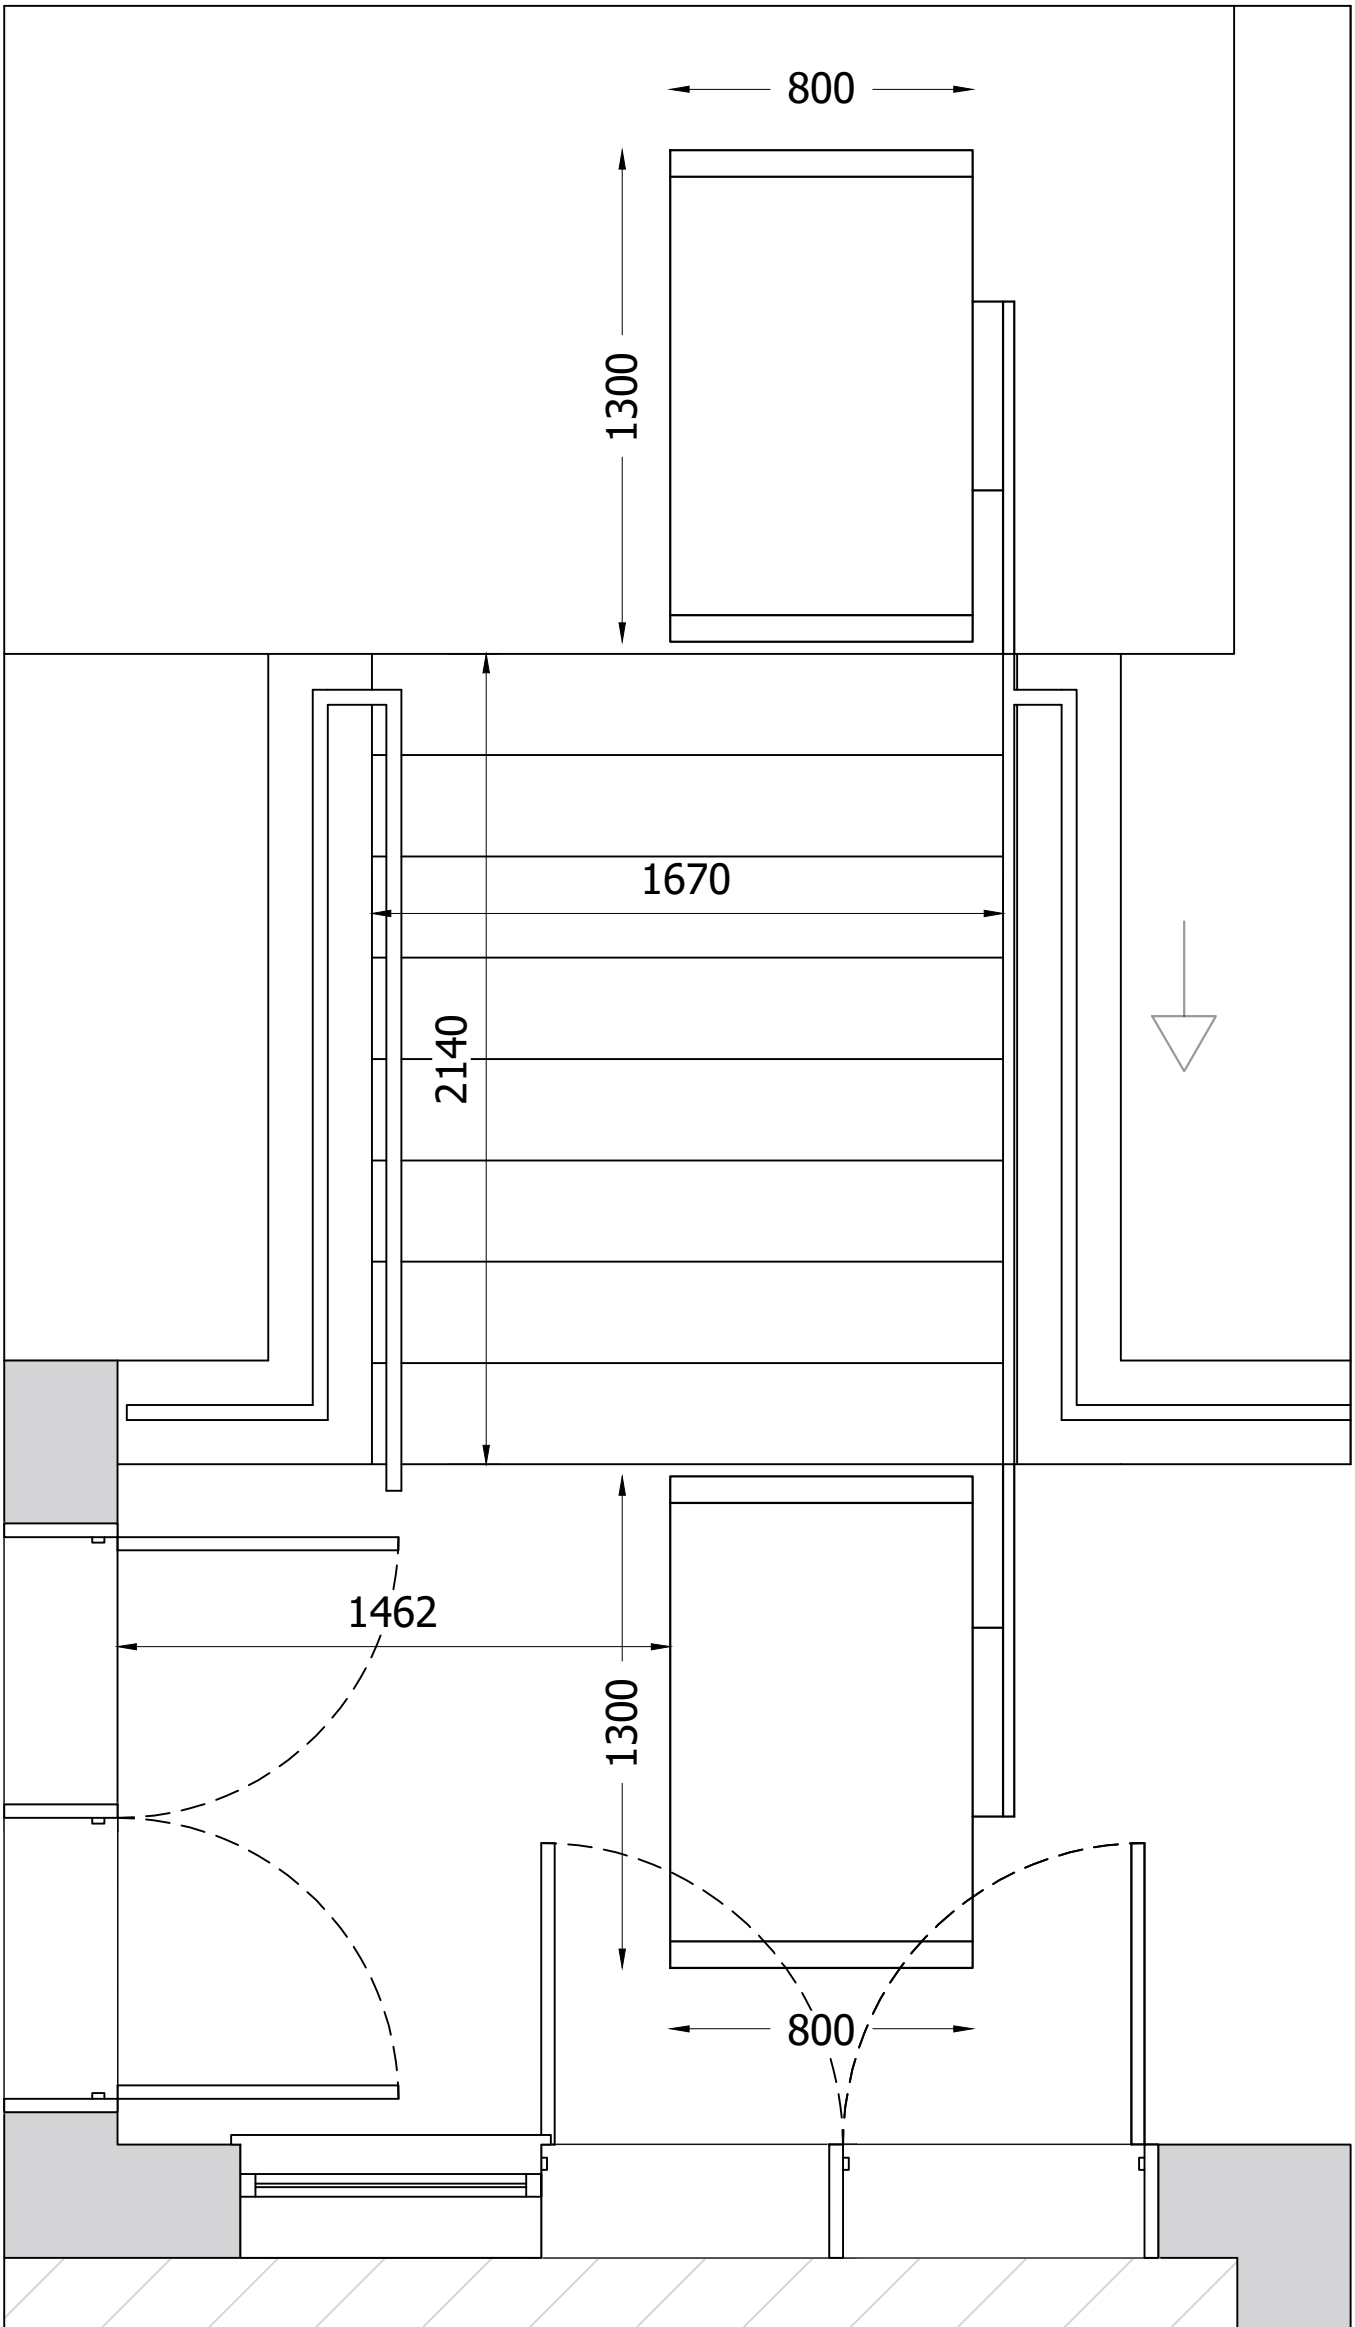

Rear House

Simple-Build  
797 Lea Bridge Road  
Walthamstow  
E17 9DS  
Tel: 07946087389  
Email: info@simple-build.co.uk

SIMPLE-BUILD

CLIENT: Vivienne Jill Rose

ENGINEERS: Simple-Build

DRAWN: RK CHECKED: MYA DATE: 20/12/23 REVISION: 3

PROJECT NAME: 14 HIGHGATE WEST HILL N6 6JR

DRAWING TITLE: Detailed Plans & Elevations

SCALE: As shown @ A1

SHEET SIZE: A1

PROJECT NO: 953

STATUS: APPROVAL

DRAWING NO: A03

