


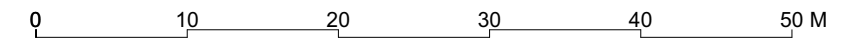

©Crown Copyright and database rights 2021 OS Licence no. 100019980



 <p>Chartered Building Surveyors Project Managers Land Agents</p> <p>LONDON 181 Union Street, Southwark, SE1 0LN</p>	<p>T 01256 701176 www.ryanbunce.co.uk email: info@ryanbunce.co.uk</p> <p>HAMPSHIRE Rose Cottage, The Bury Odiham, RG29 1NB</p>	<p>PROJECT Rossllyn Hill Chapel, Hampstead</p>		<p>CLIENT Rossllyn Hill Unitarian Chapel</p>		
		<p>DRAWING TITLE Block Plan</p>		<p>DATE 20/12/2023</p>	<p>SCALE 1:500 @A3</p>	<p>DRAWN BY RB</p>
				<p>DRAWING NO J 239 02</p>	<p>REV -</p>	