



Scale 1:50
0 0.5m 1m 2m 3m 5m


PLANNING

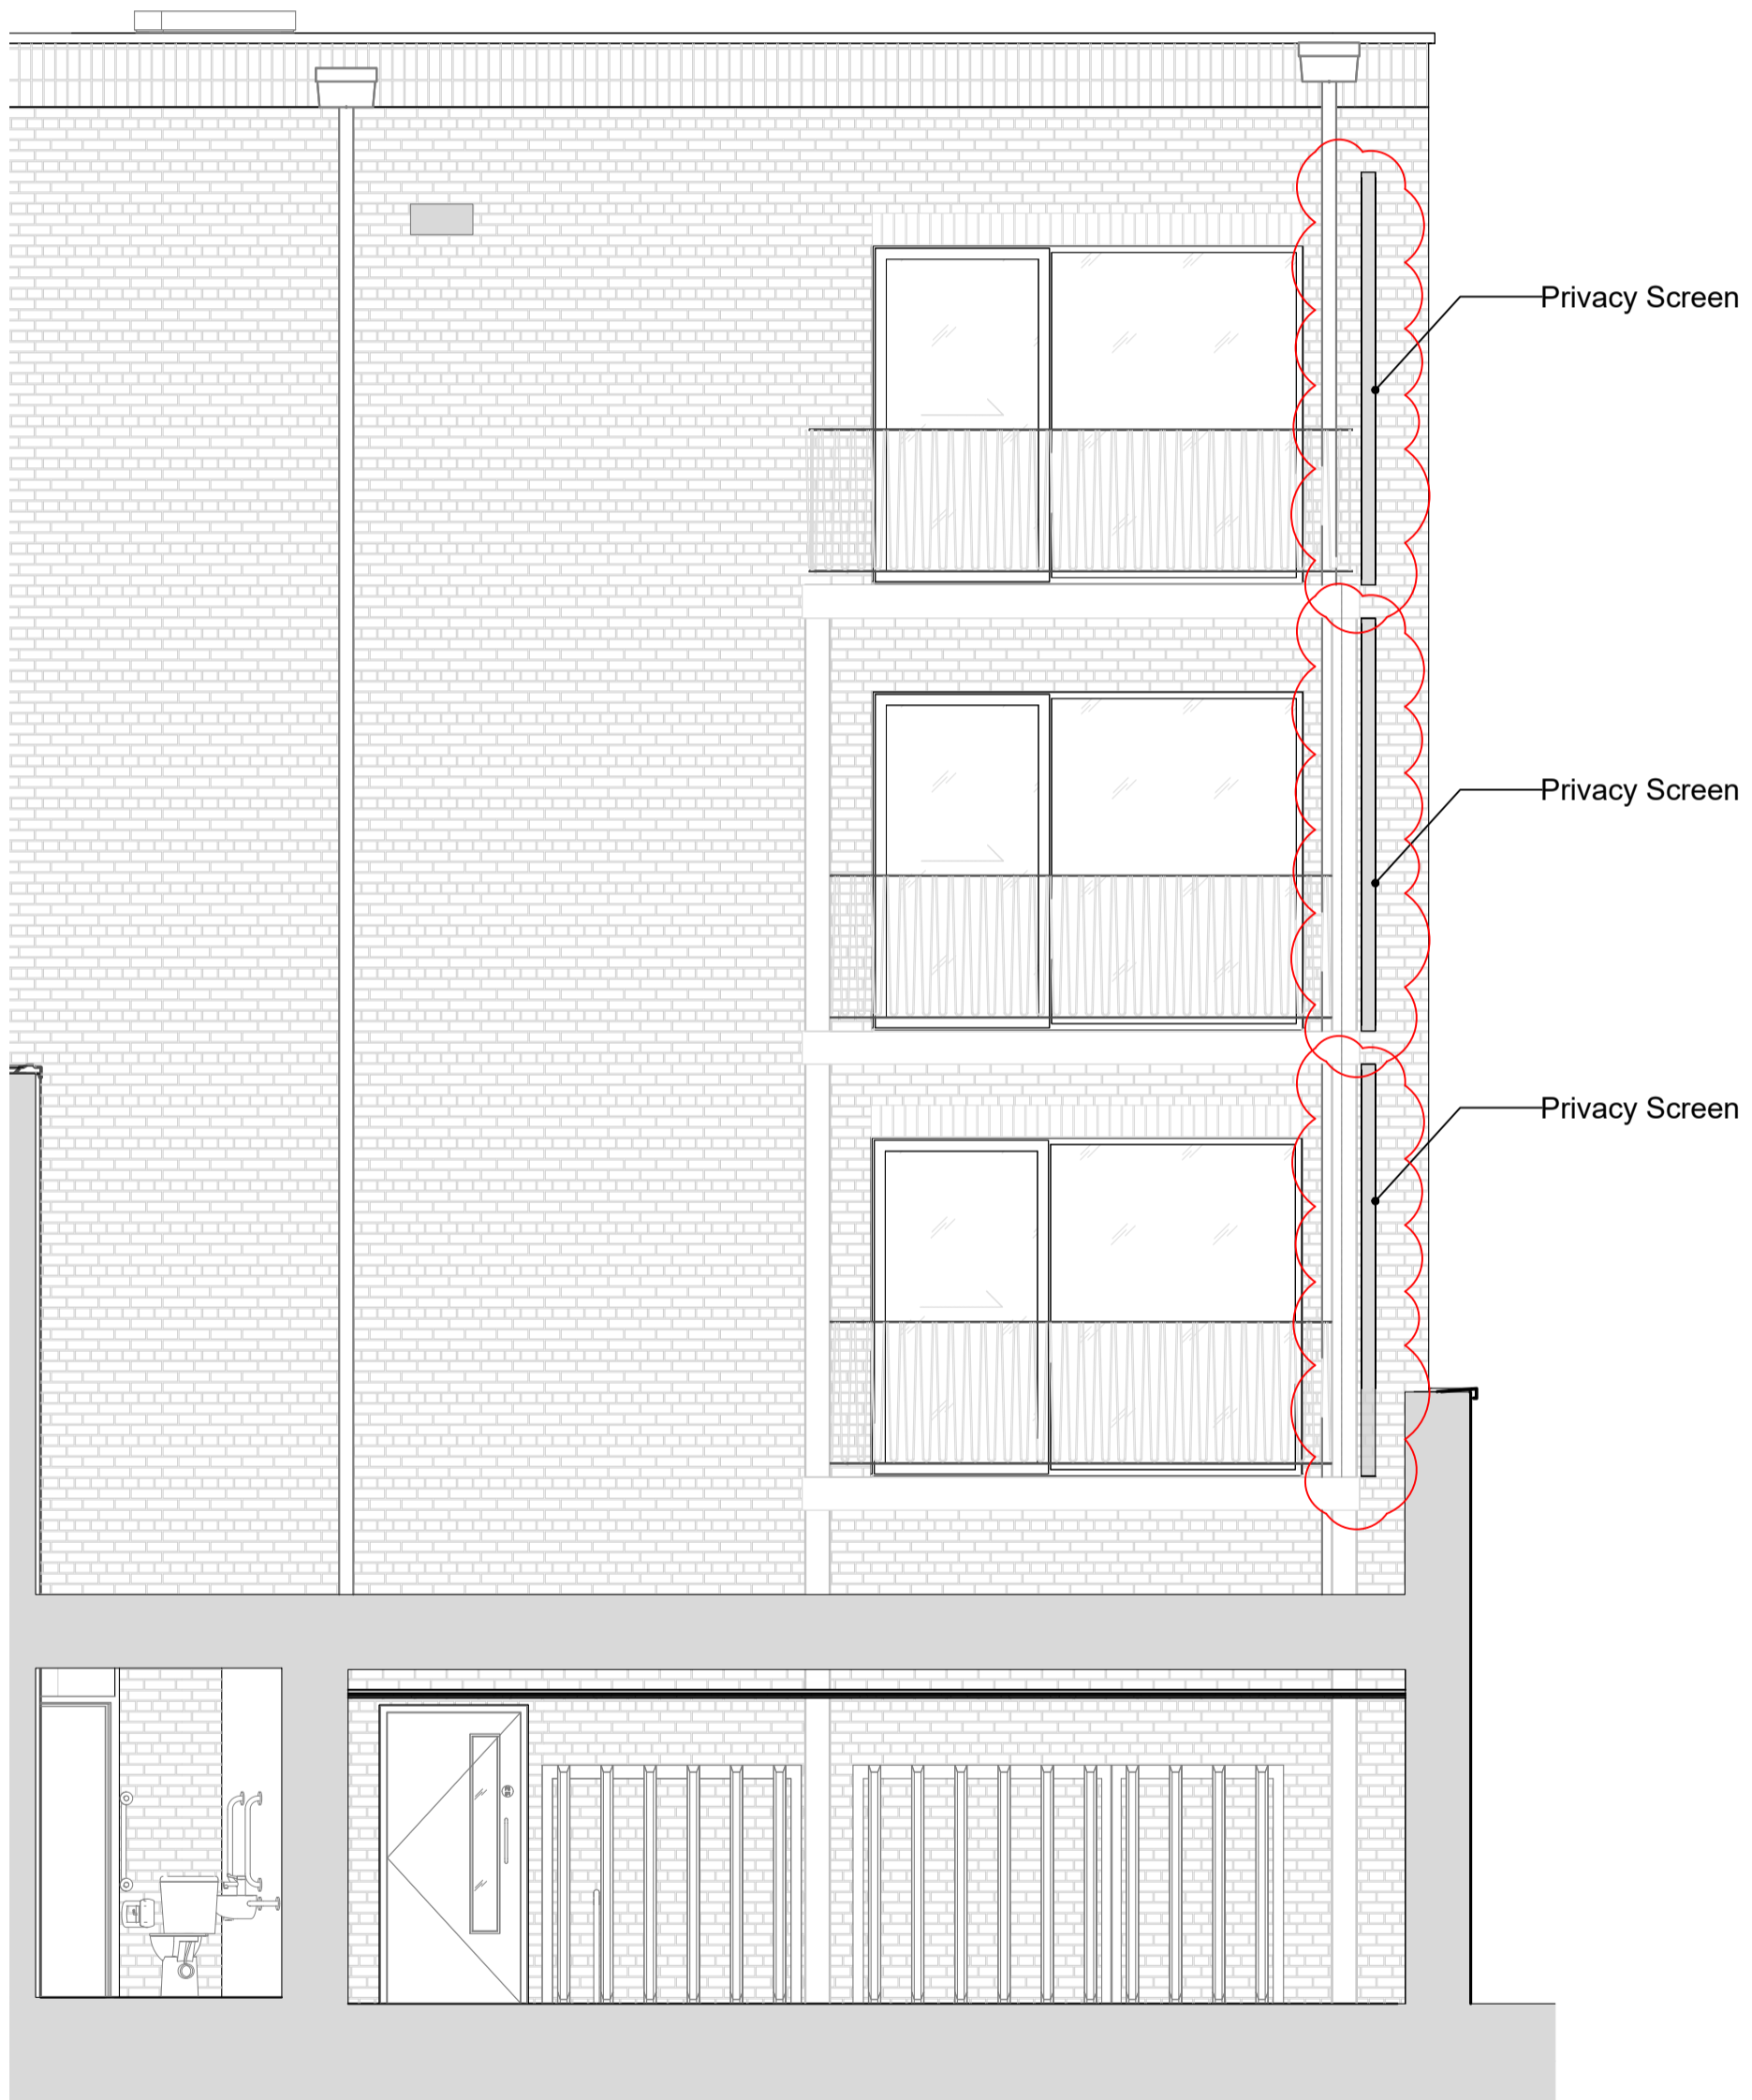


A Building D Elevation

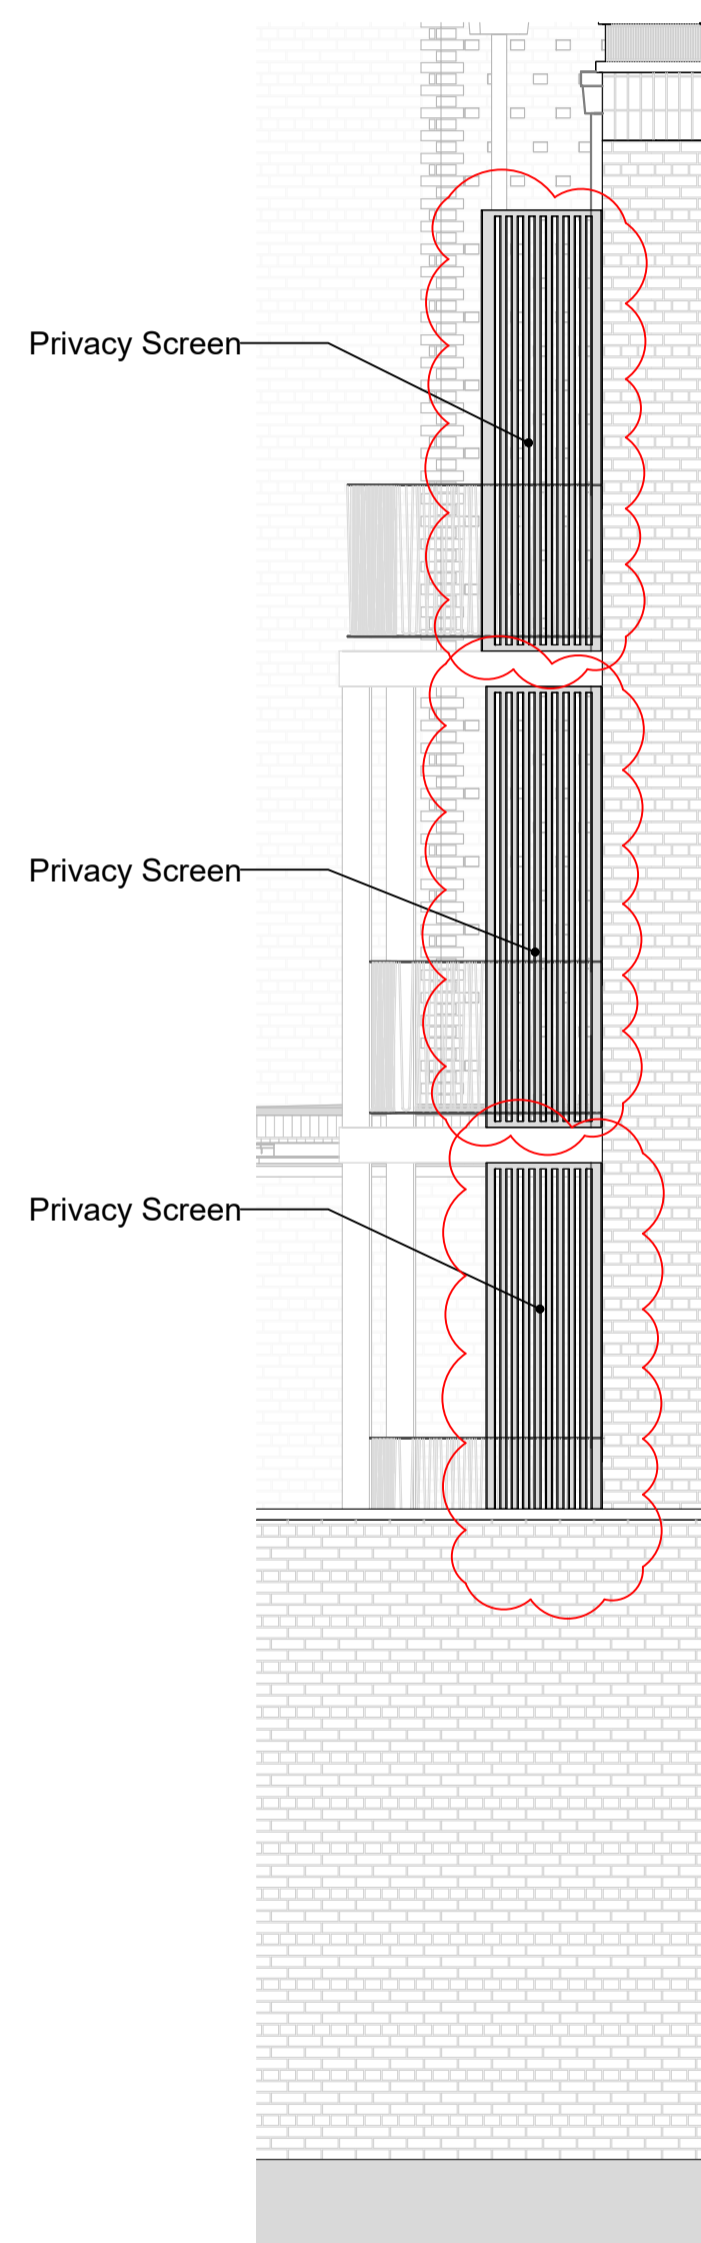

B Building D Elevation

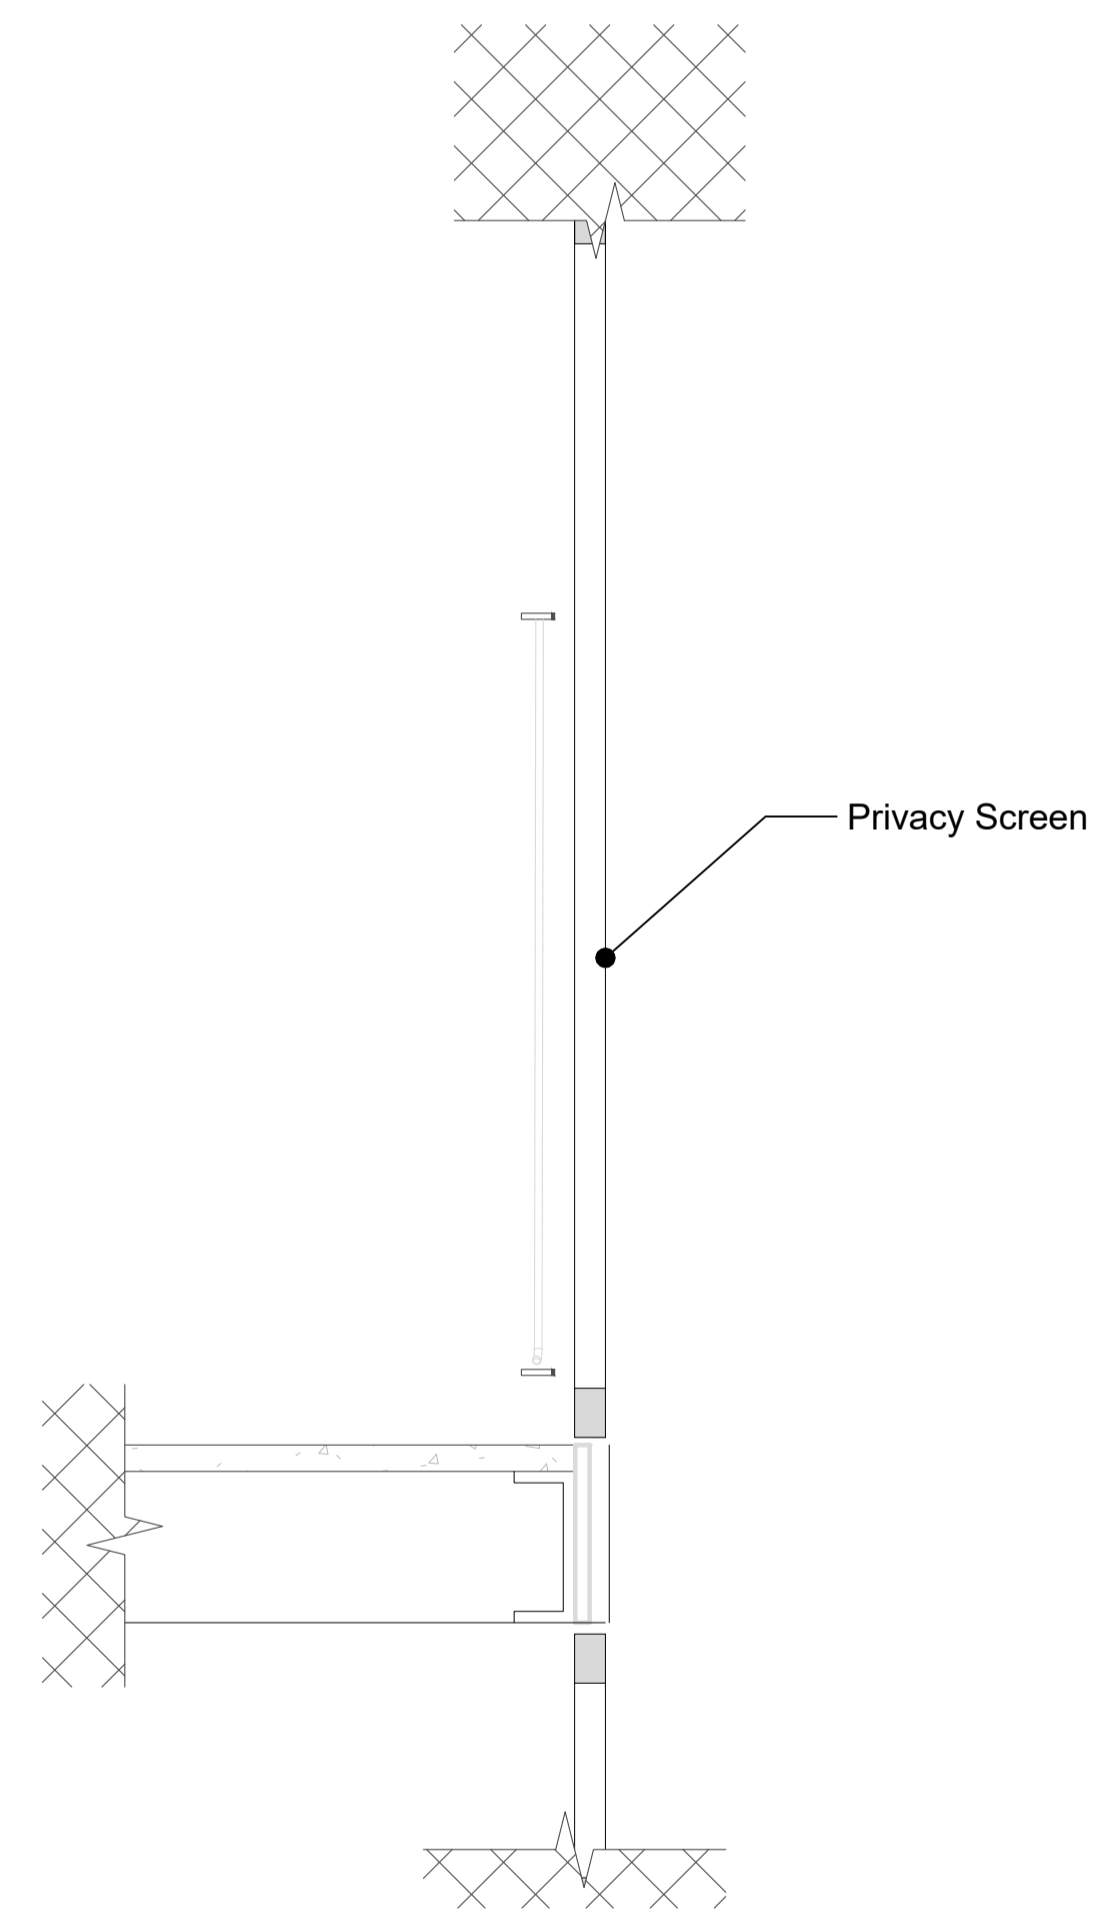

1 Building D Diagrammatic Section

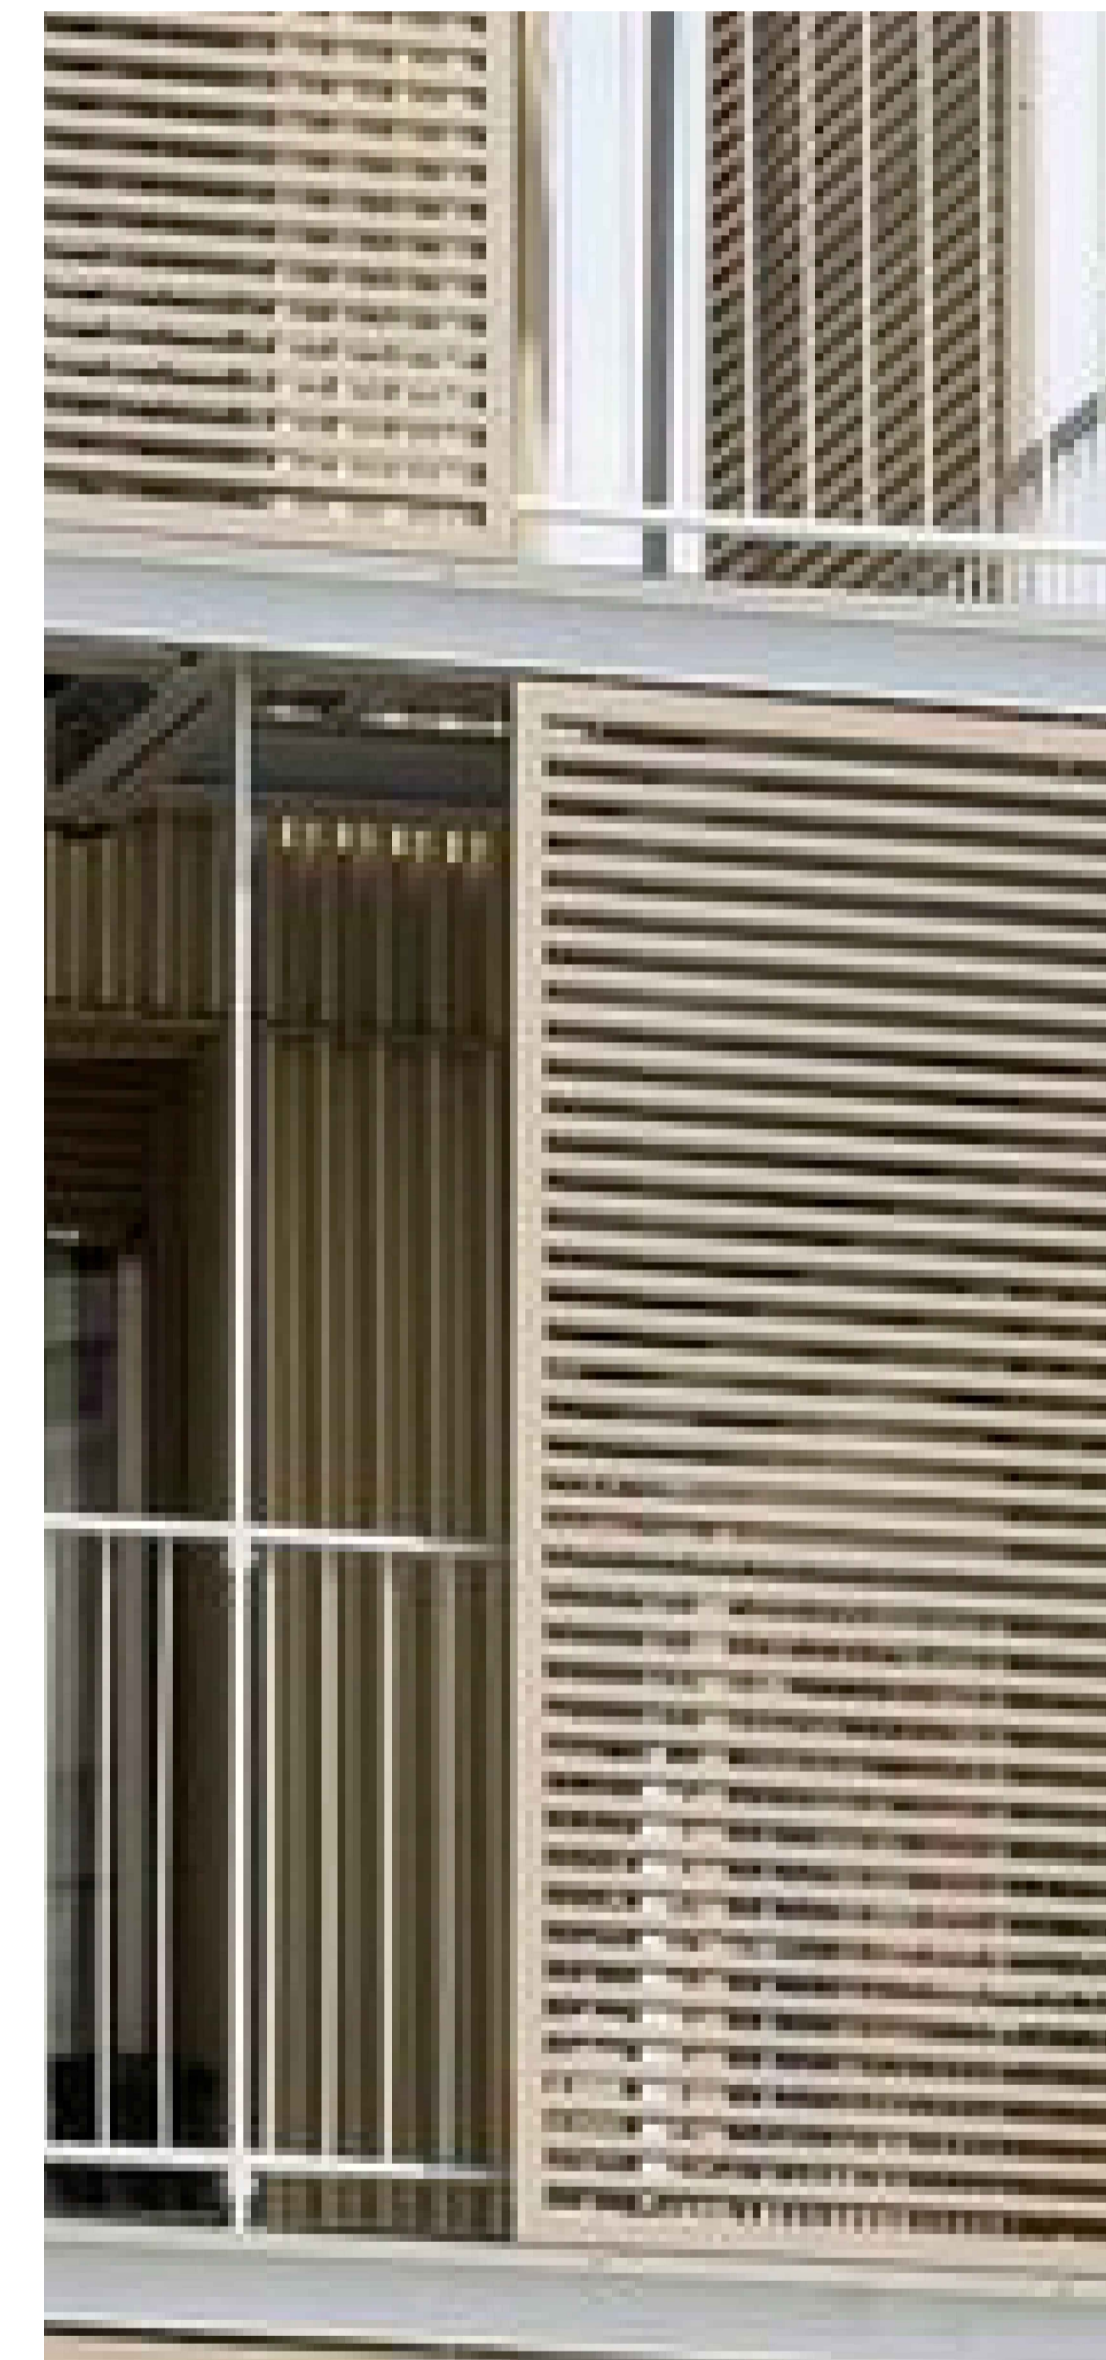

2 Building D Screen Precedent

Revision description	Date	Init	Rev

hunters
Space One Beadon Road
London W6 6EA

Title: Elevations As Proposed Building D Privacy Screens			
Project: Camden HNCC		Camden Council	
Date: 26/06/23	Drawn By: CR	Checked: —	Scale: 1:50@A1
Job No: M9920	Dwg No: PL-E-102.1	Rev: A	