


Proposed Basement 1:50

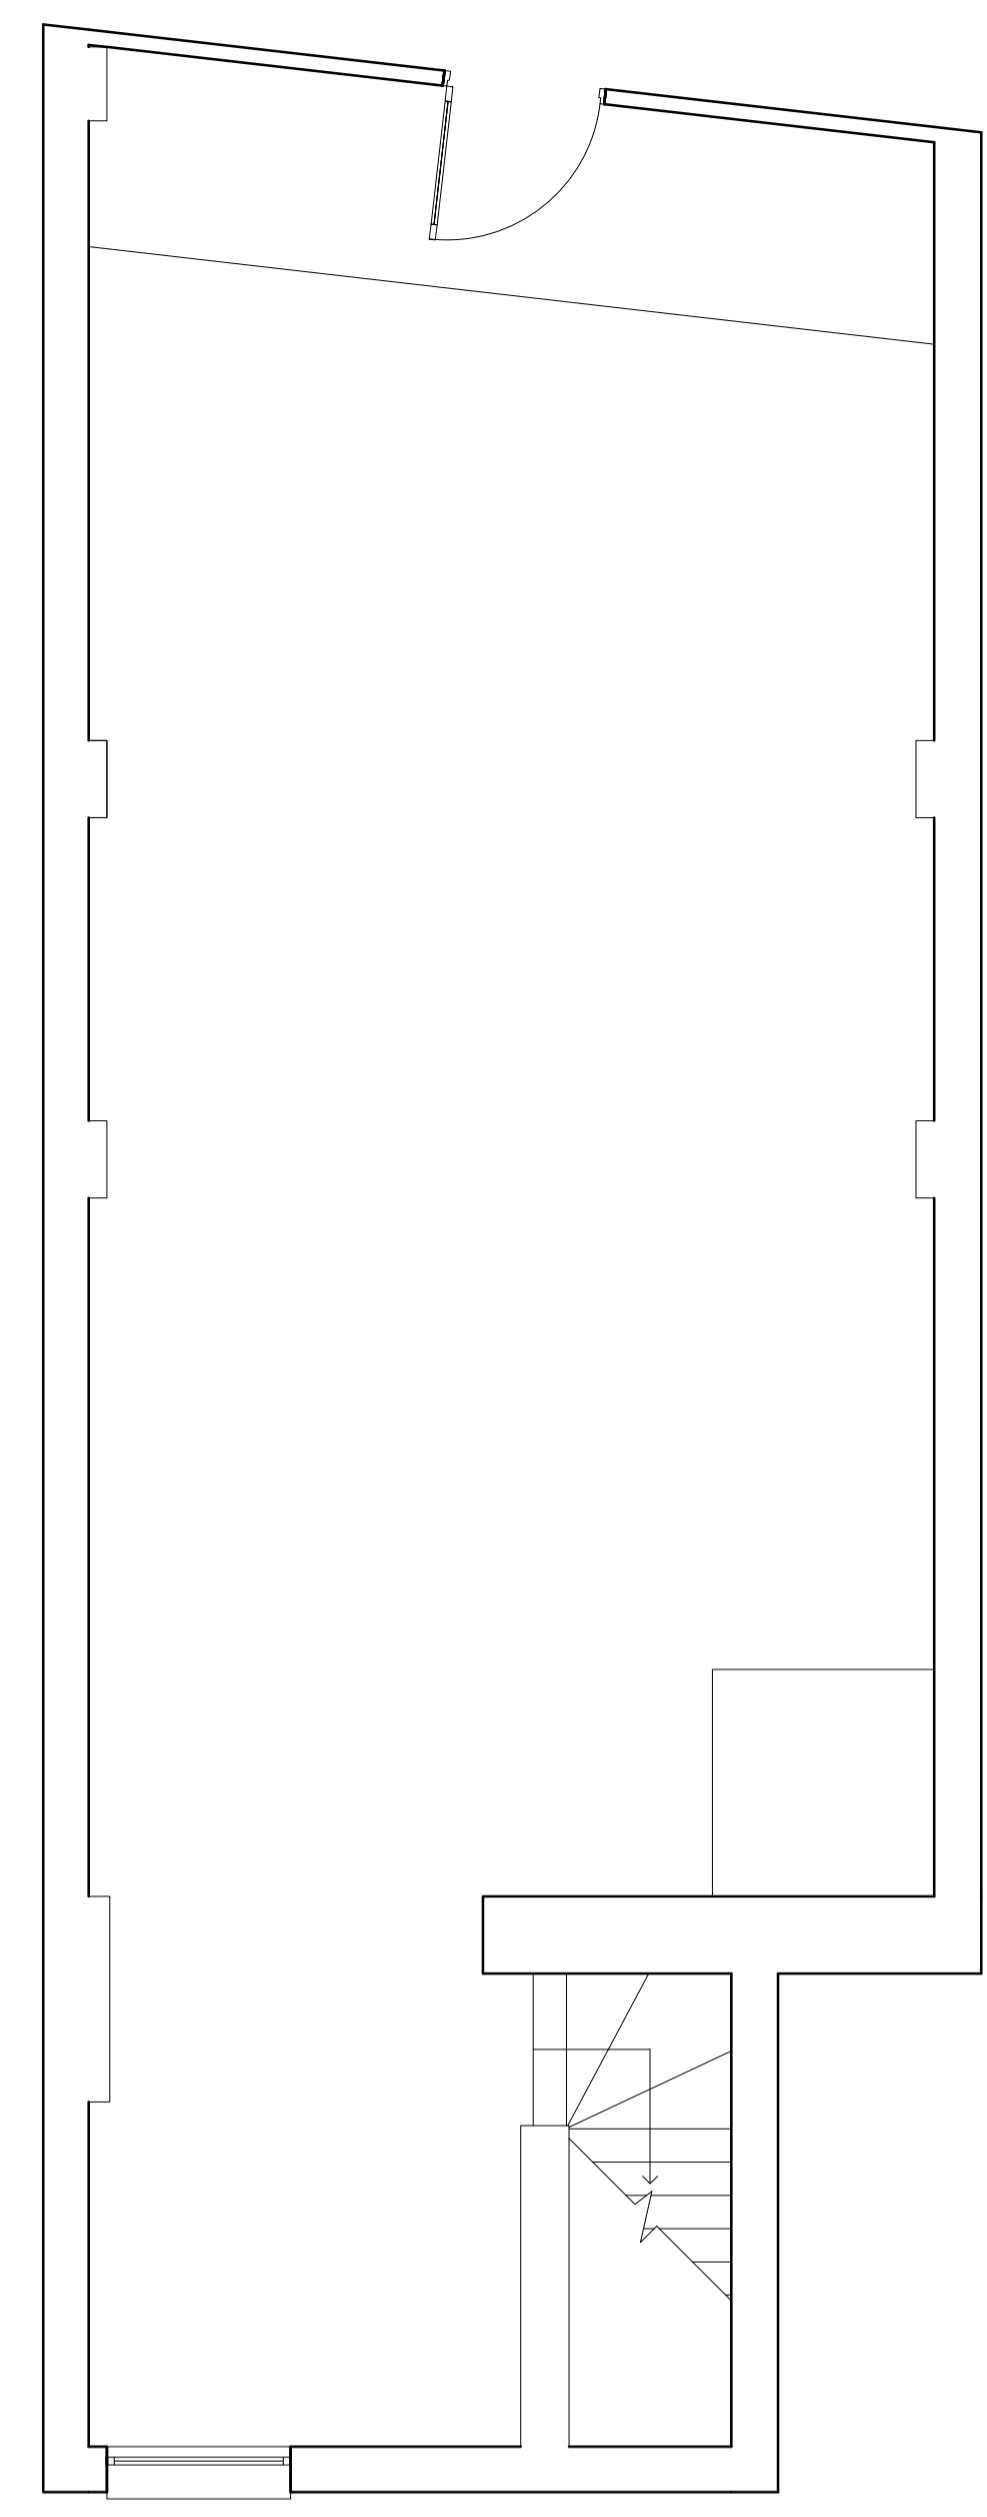

Proposed Ground Floor 1:50

BUCHAN RUM ARCHITECTS

SKETCH DRAWING

NOTES:

- © Copyright of this drawing remains the property of Buchan Rum Architects Ltd and should not be reproduced in full or parts or re-issued without written permission from Buchan Rum Architects Ltd
- These drawings must be read in conjunction with the structural engineers drawings & details, and with all other consultants, sub-contractor and specialist's drawings & details.
- All dimensions are in millimetres, unless stated otherwise.
- All goods materials workmanship to conform with current building regulations BS8 and COP1's.
- All dimensions must be checked on site, and any discrepancies verified with the architect.
- Do not scale from the drawing.
- Any discrepancies between the drawings, details and specification must be reported to the architect immediately before work is put in hand.
- All work to be carried out in full accordance with current Building Regulations, British Standards and all Health & Safety Regulations.
- If in doubt please ask.

rev.	date	comment

amendments

Client

Finchley Road

Job Title

My Healthcare

Existing plans

buchan rum  
 9 SAVILL ROAD  
 LINDFIELD  
 WEST SUSSEX RH162NY  
 E: info@buchanrumarchitects.co.uk

Scale	1:1250, 1:500 & 1:50	Size	A1
Date	11/2022	Drawn By	BRA

Drawing number:	PK_00_100	Rev.	00
-----------------	-----------	------	----