



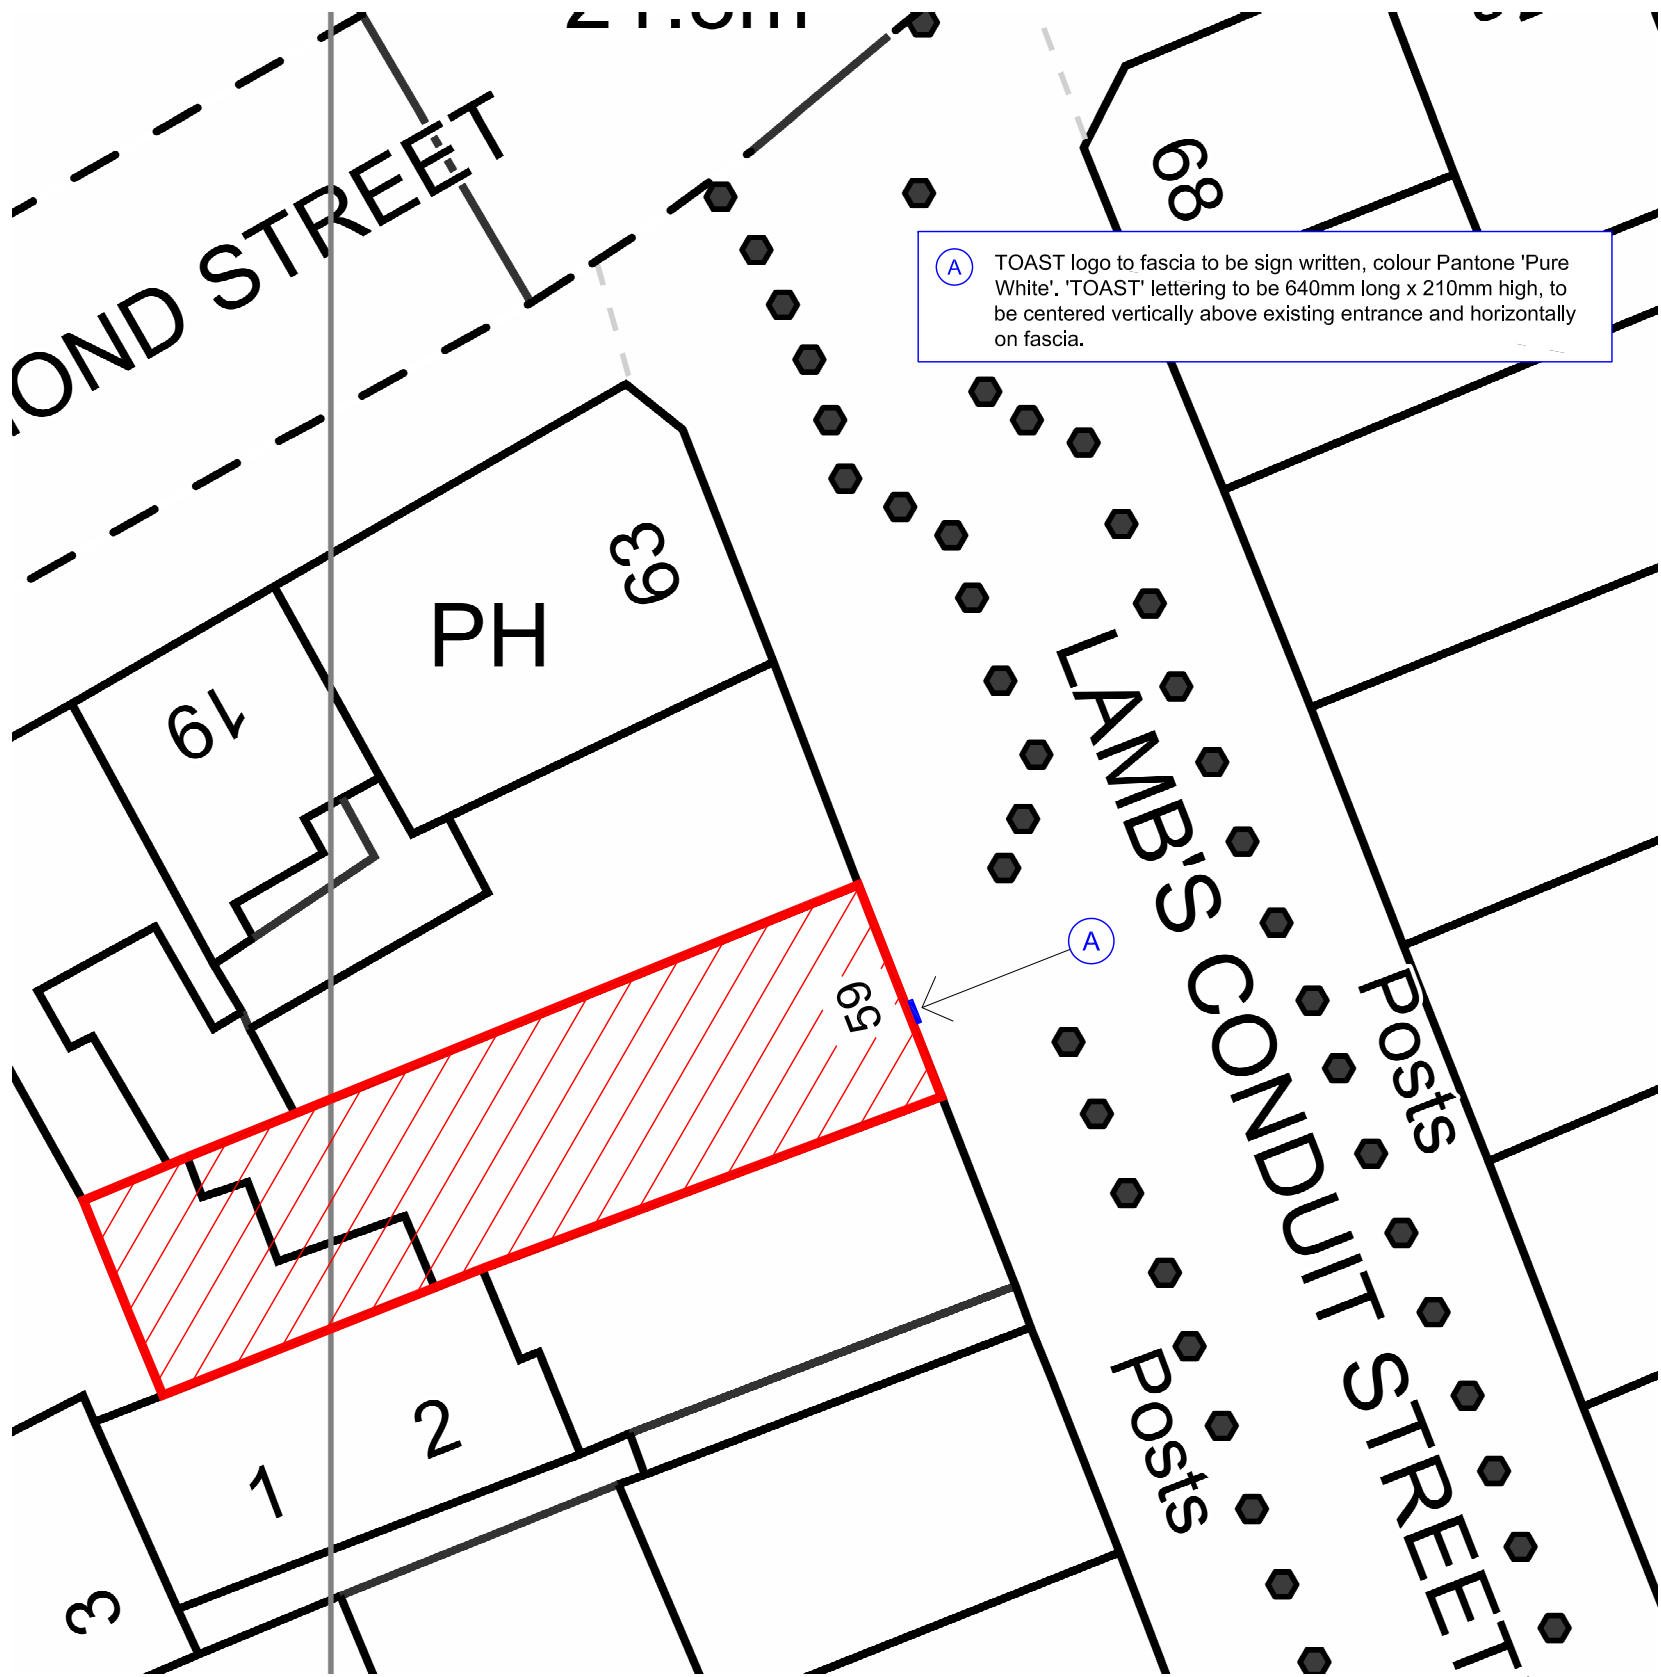

Block Plan

Scale 1:200 @ A3

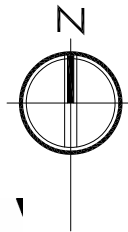

Location Plan

Scale 1:1250 @ A3



Notes:
1. All sizes to be taken and checked on site by the contractor prior to preparation of shop drawings or fabrication of parts.
2. This drawing should not be scaled. Any discrepancies to be brought to the immediate attention of the designer.
COPYRIGHT OF DESIGN AND DRAWING RESERVED

Issue Purpose

PLANNING

REV. B.	Project
Client	TOAST
Title	LOCATION AND BLOCK PLANS
Project No.	230901
Scale	1:1250 / 1:200 @ A3
Drawn	CAD

PROJECTING SIGN REMOVED.
NEW SHOP FITOUT
TOAST, 59 LAMBS CONDUIT STREET, LONDON, WC1N 3NB
21.12.23

Dwg. No.	230901-000
Date	OCT 2023
Revision	B

absolute detail

t + f 01628 528492
m 07824 641414
e alison@absolutedetail.me
w absolutedetail.me