

NOTES



Copyright Carbogno Ceneda Architects.

No implied license exists. This drawing should not be used to calculate areas for the purposes of valuation. All dimensions to be checked on site by the contractor and such dimensions to be their responsibility.


This drawing is to be read in conjunction with all other contract documents and specifications and all other consultants drawings. All levels and dimensions should be checked on site.

All work must comply with relevant British Standards and Building Regulations requirements. Drawing errors and omissions to be reported to the architect.

KEY PLAN

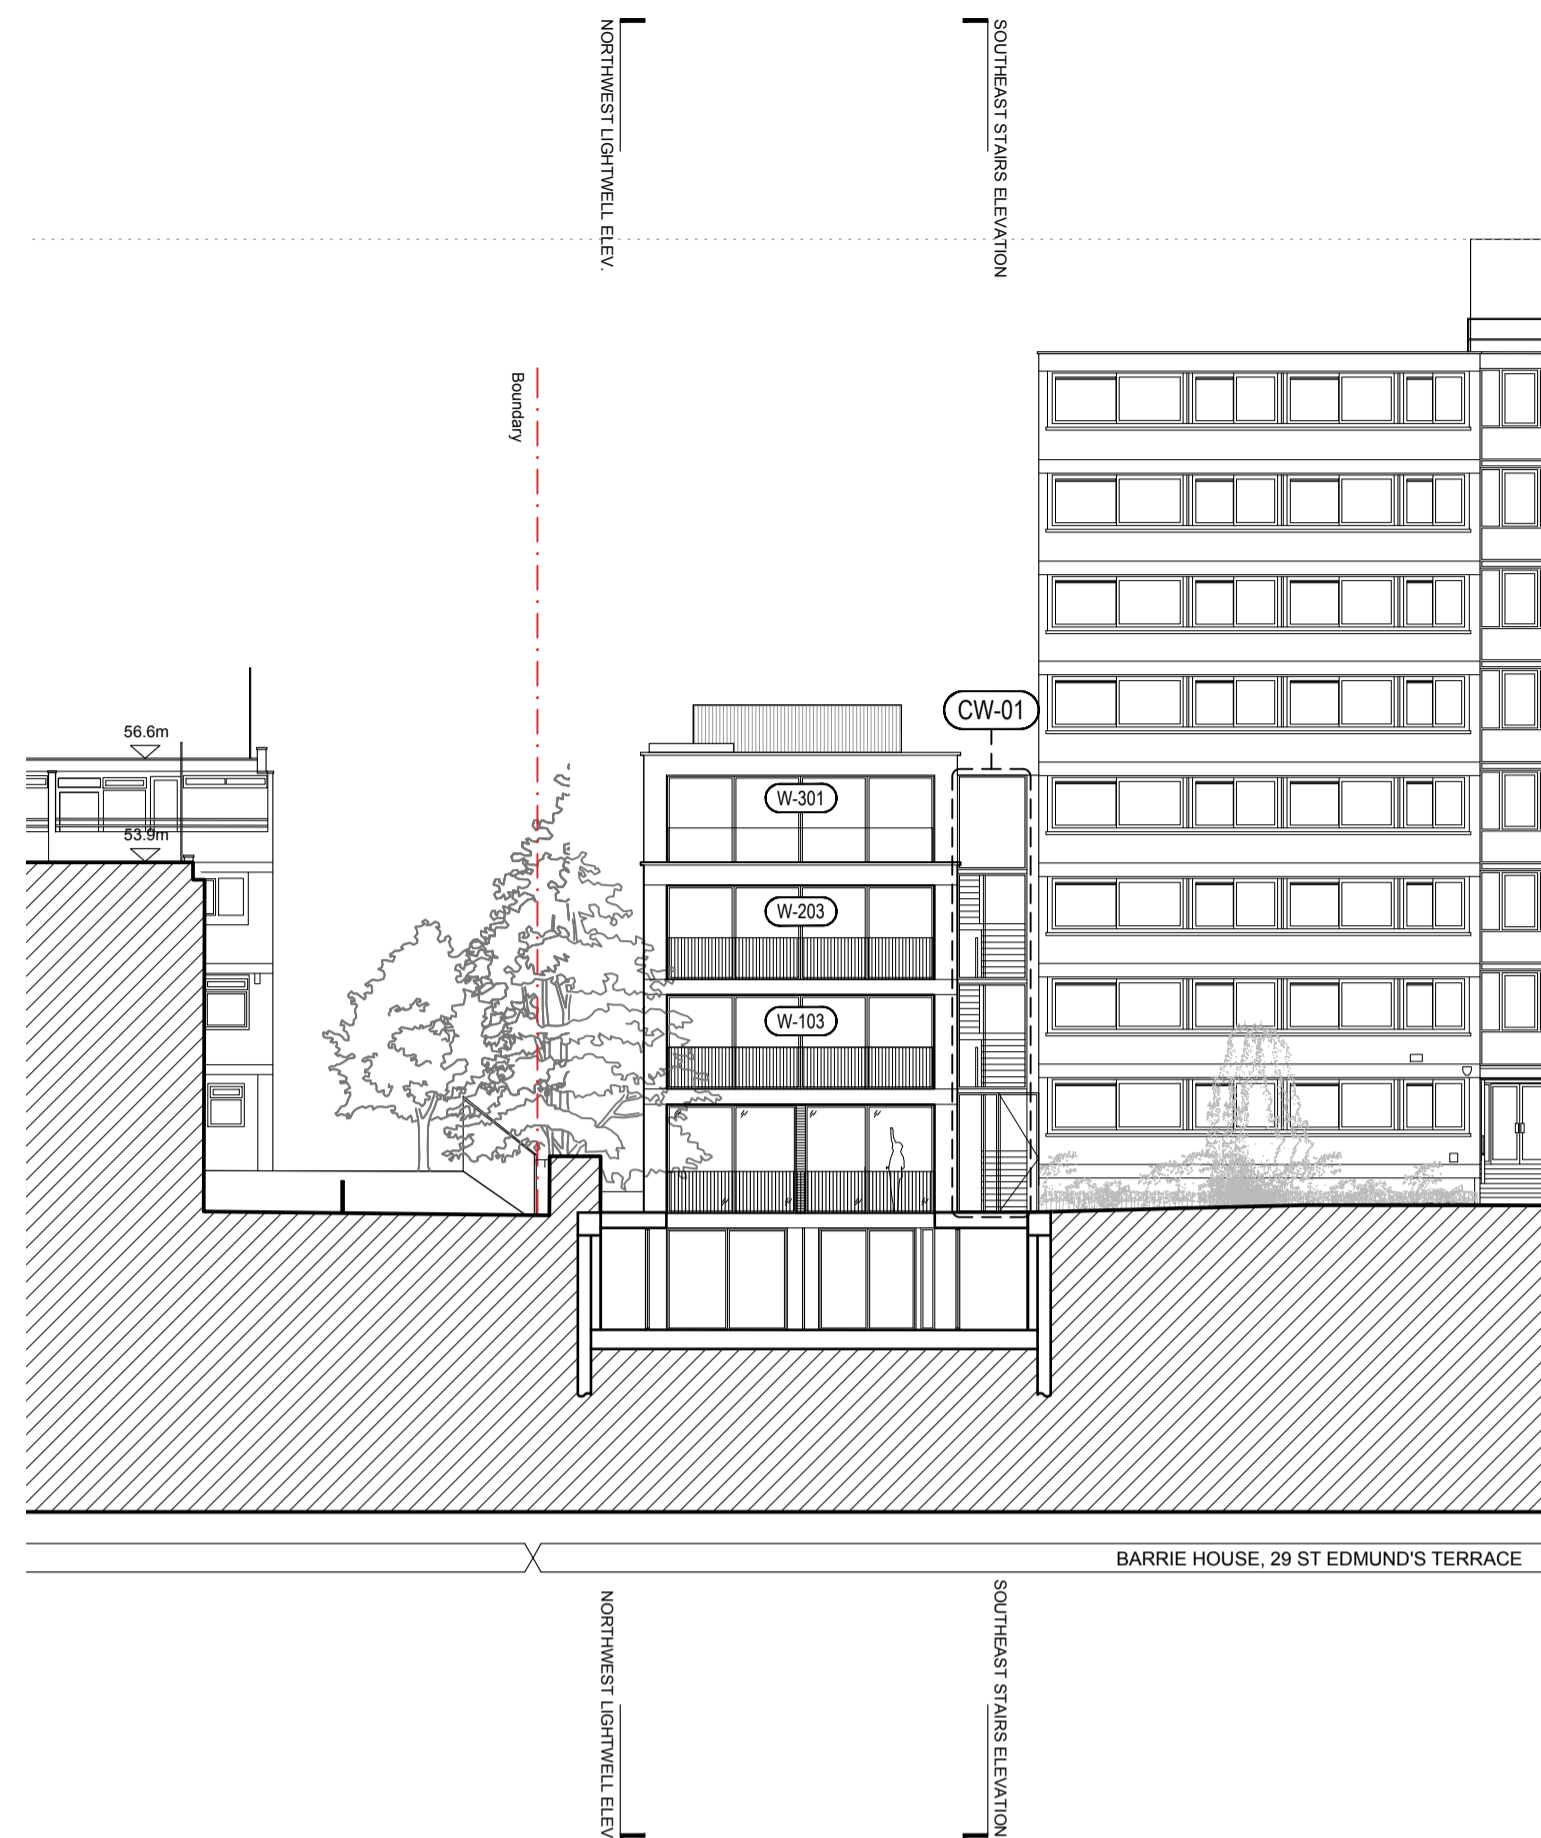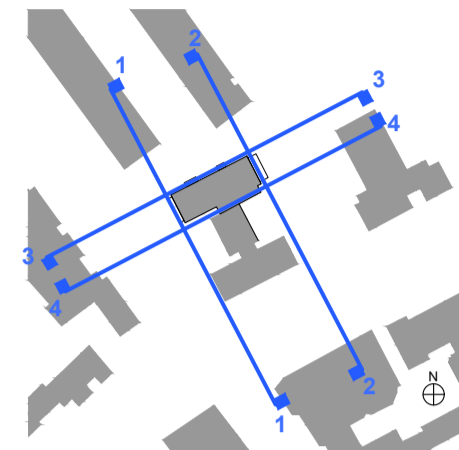


01 PROPOSED SOUTHWEST LIGHTWELL ELEVATION
SCALE 1:200 @ A1

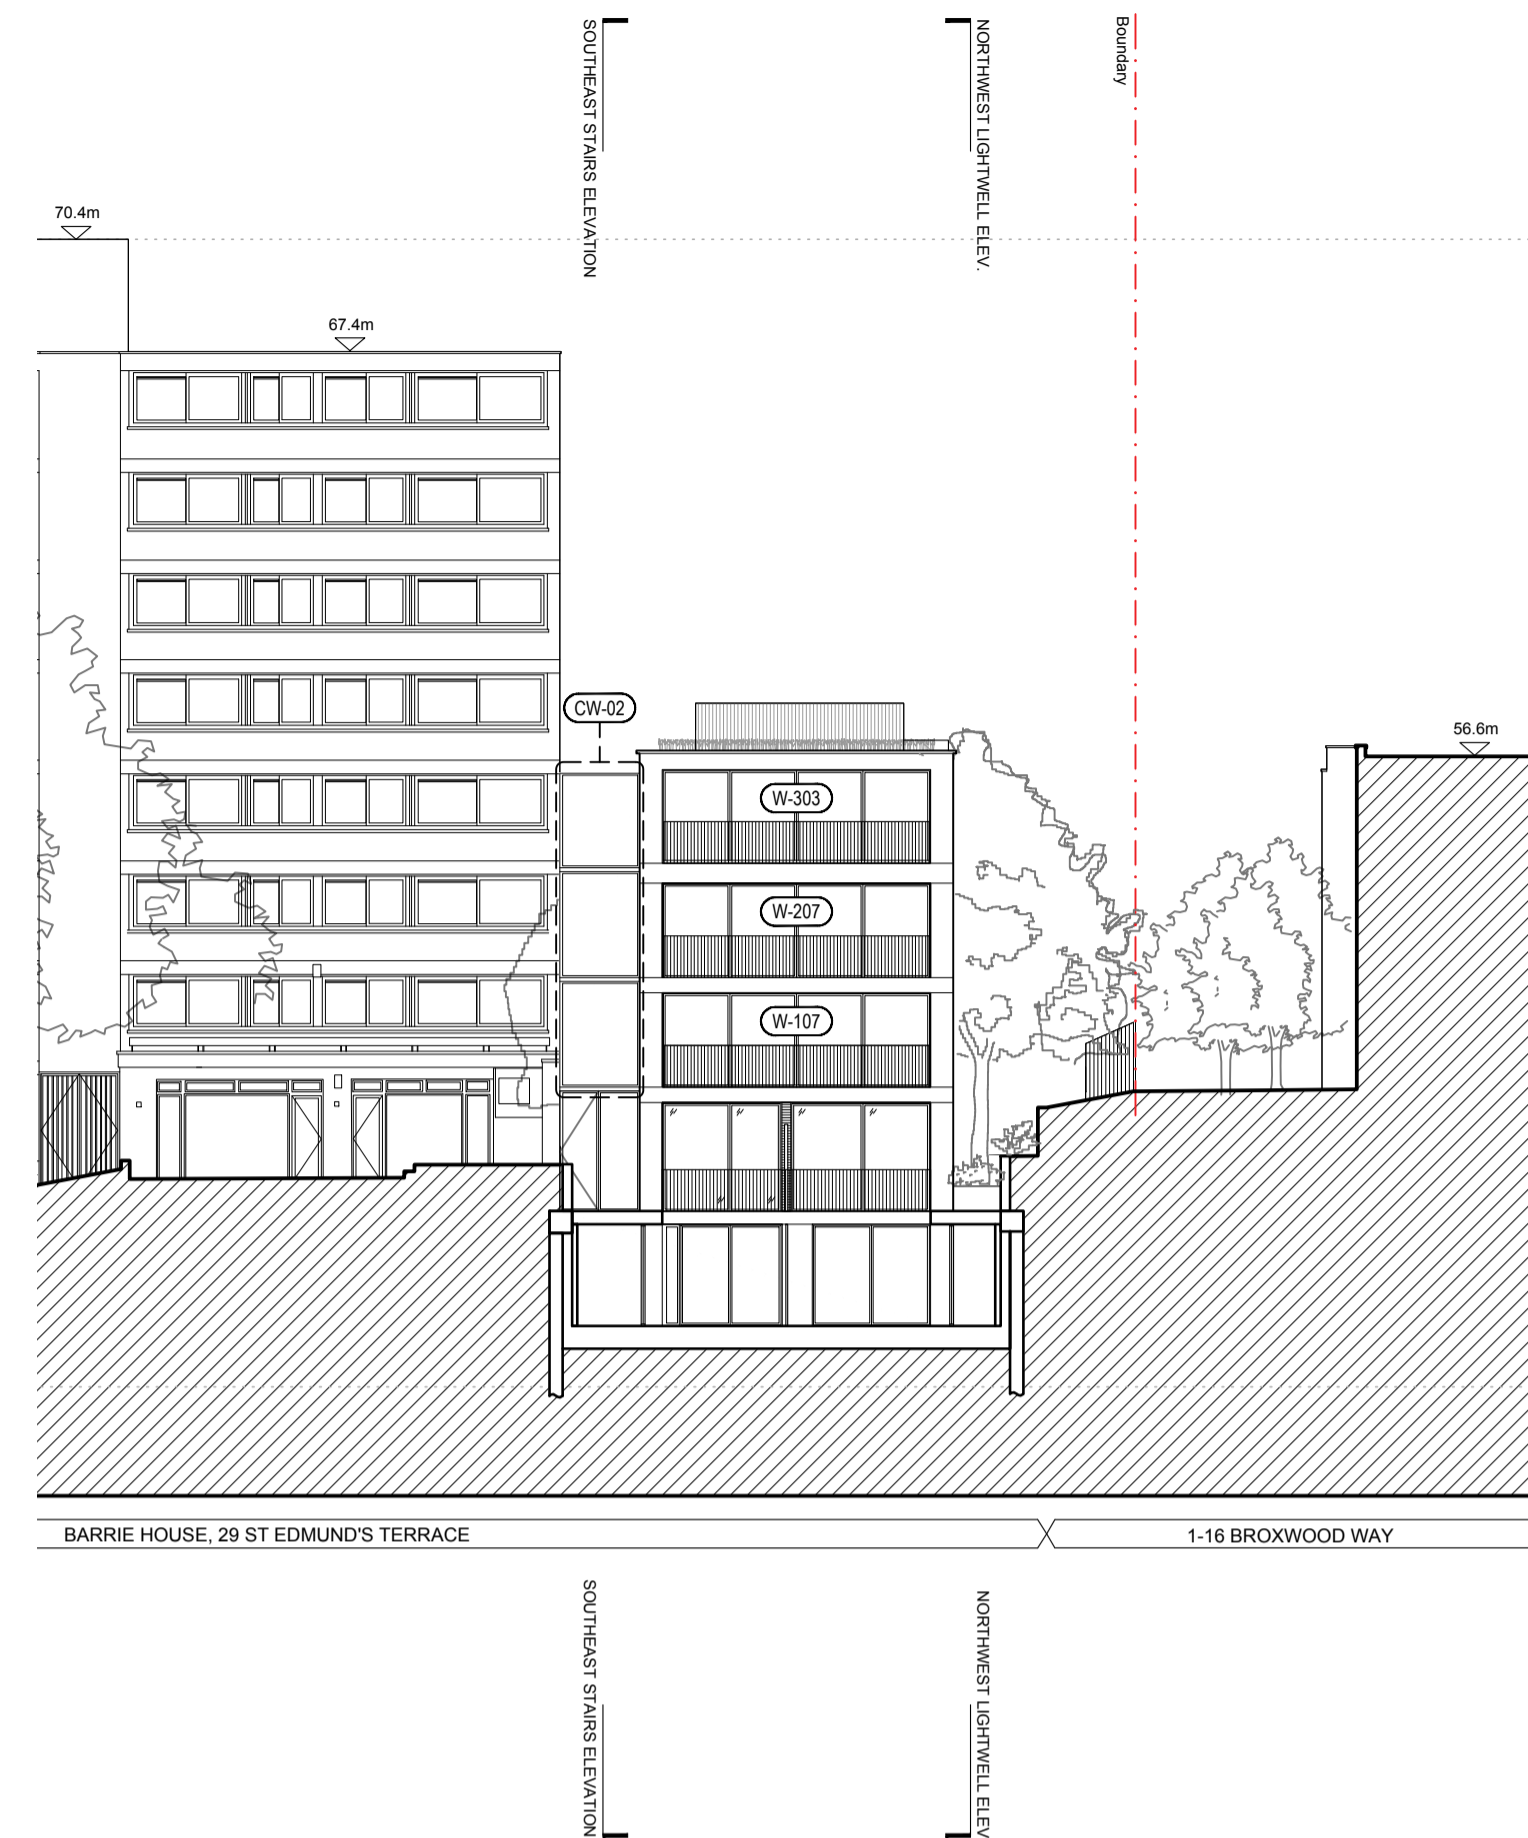


02 PROPOSED NORTHEAST LIGHTWELL ELEVATION
SCALE 1:200 @ A1



03 PROPOSED NORTHWEST LIGHTWELL ELEVATION
SCALE 1:200 @ A1

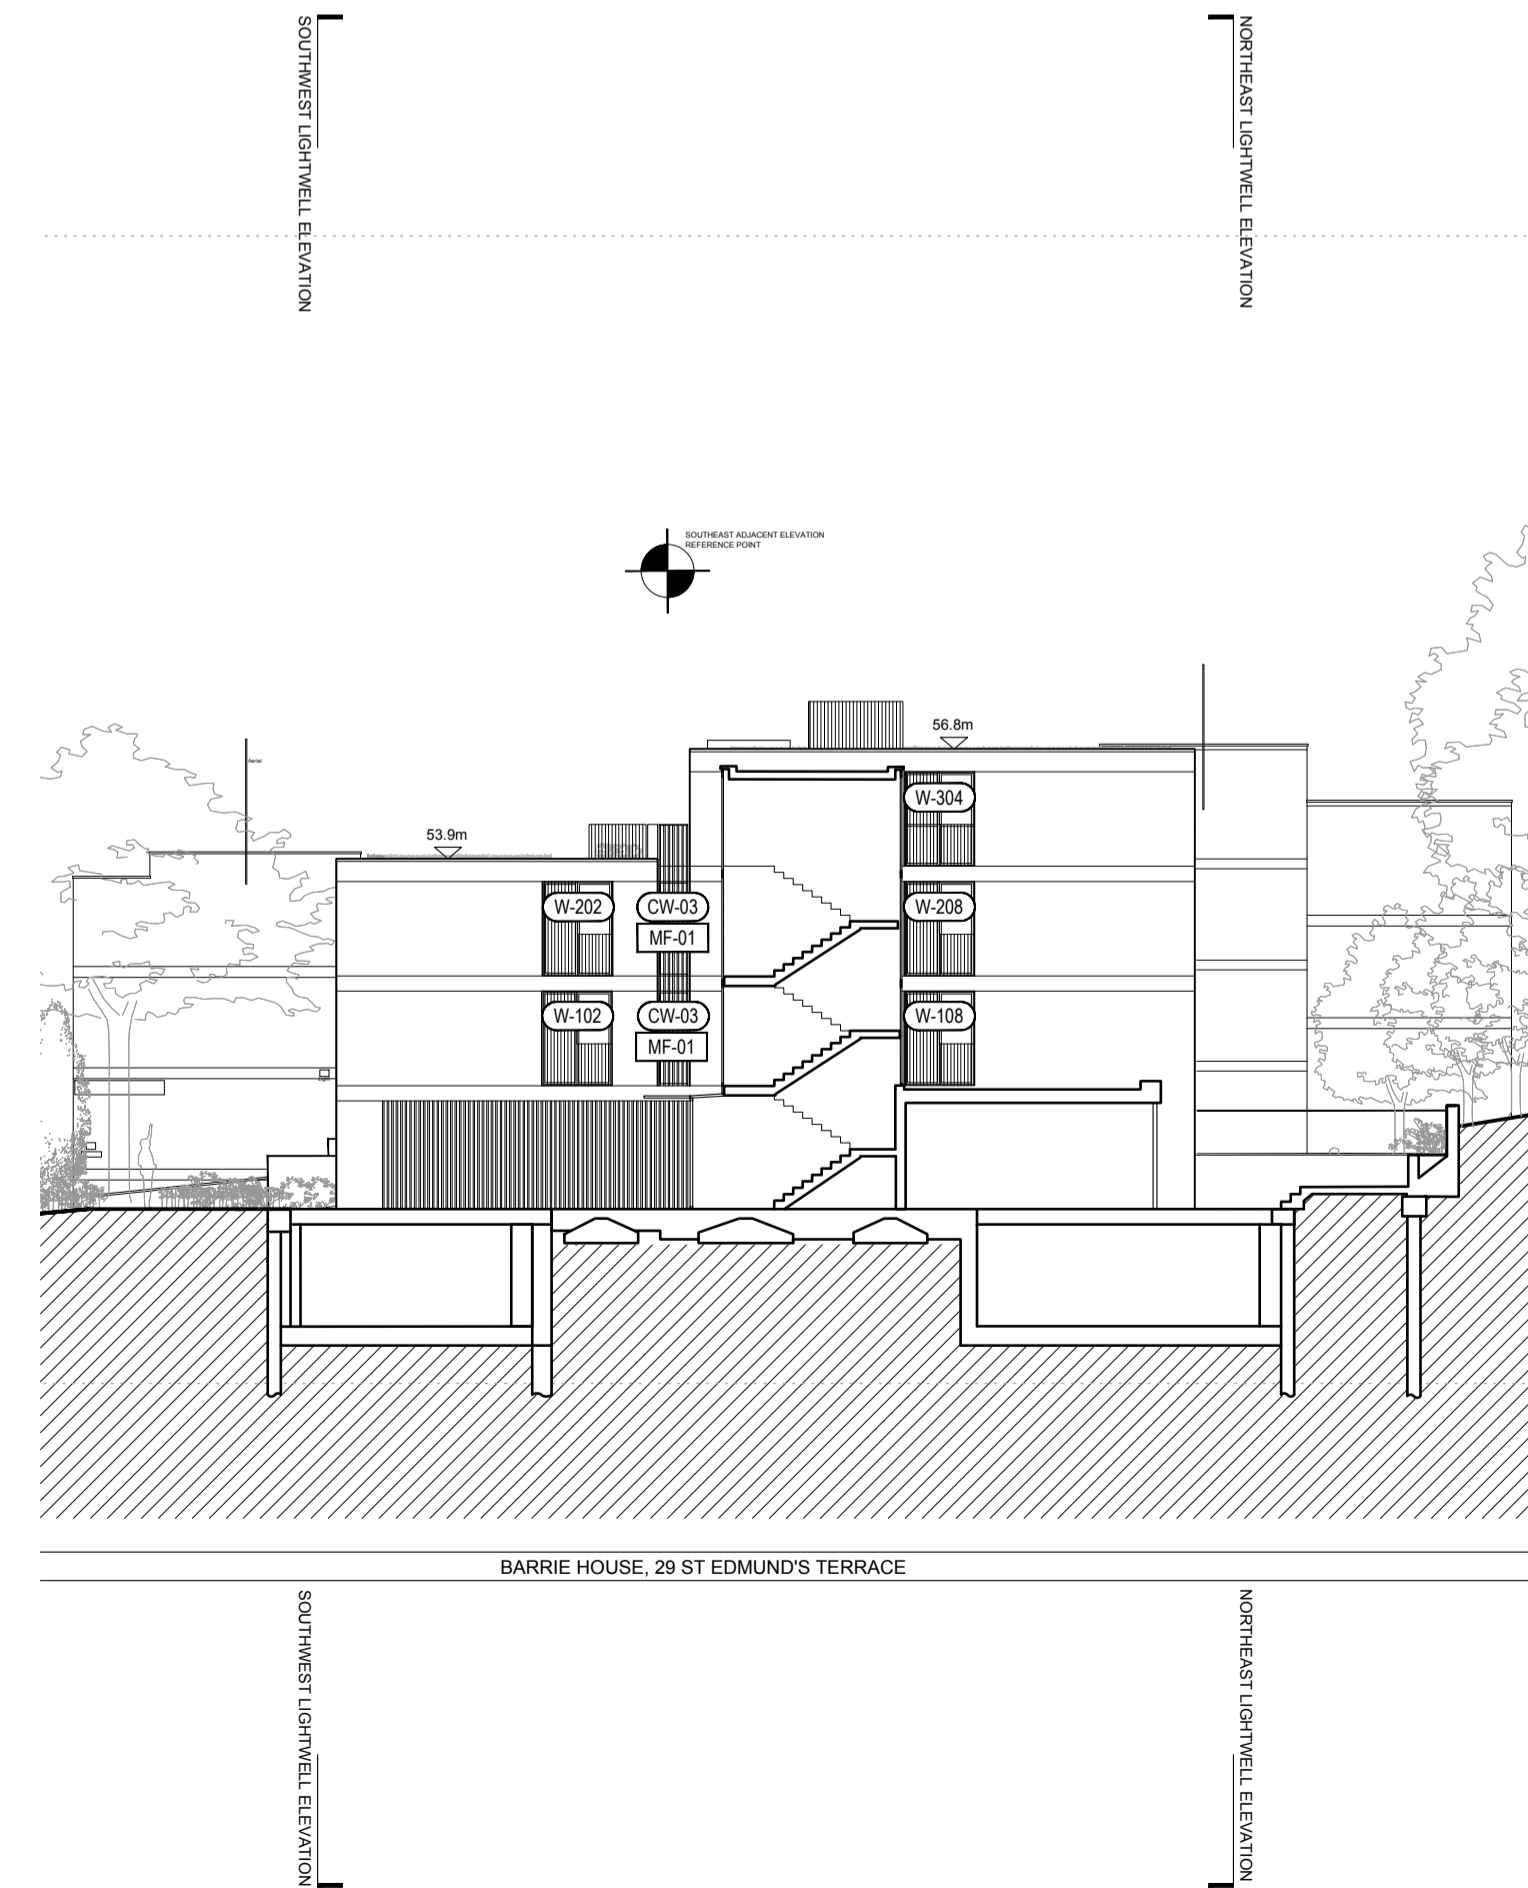

04 PROPOSED SOUTHEAST STAIRS ELEVATION
SCALE 1:200 @ A1

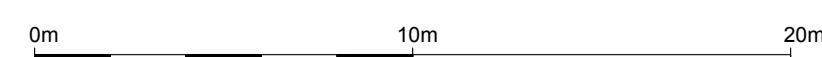

Project Ref. No.	2113
Client	BROXWOOD VIEW LIMITED
Date	SEPTEMBER 2023
Scale	1:200 @ A1
Project	BROXWOOD VIEW, 29 ST EDMUND'S TERRACE, LONDON NW8 7QH
Drawing Name	PROPOSED MAIN ELEVATIONS GLAZING REFERENCES
Drawing No.	P221
Rev.	P3
Drawn	CF
Approved	AC
Signed	

CARBOGNO CENEDA ARCHITECTS
4th ANFLL ROAD, TEL: 07890 586 884
LONDON N15 4BA, INFO@CARBOGNOCENEDA.COM

© COPYRIGHT NOT TO BE REPRODUCED OR USED WITHOUT PERMISSION