



SECTION A-A. SCALE 1:100

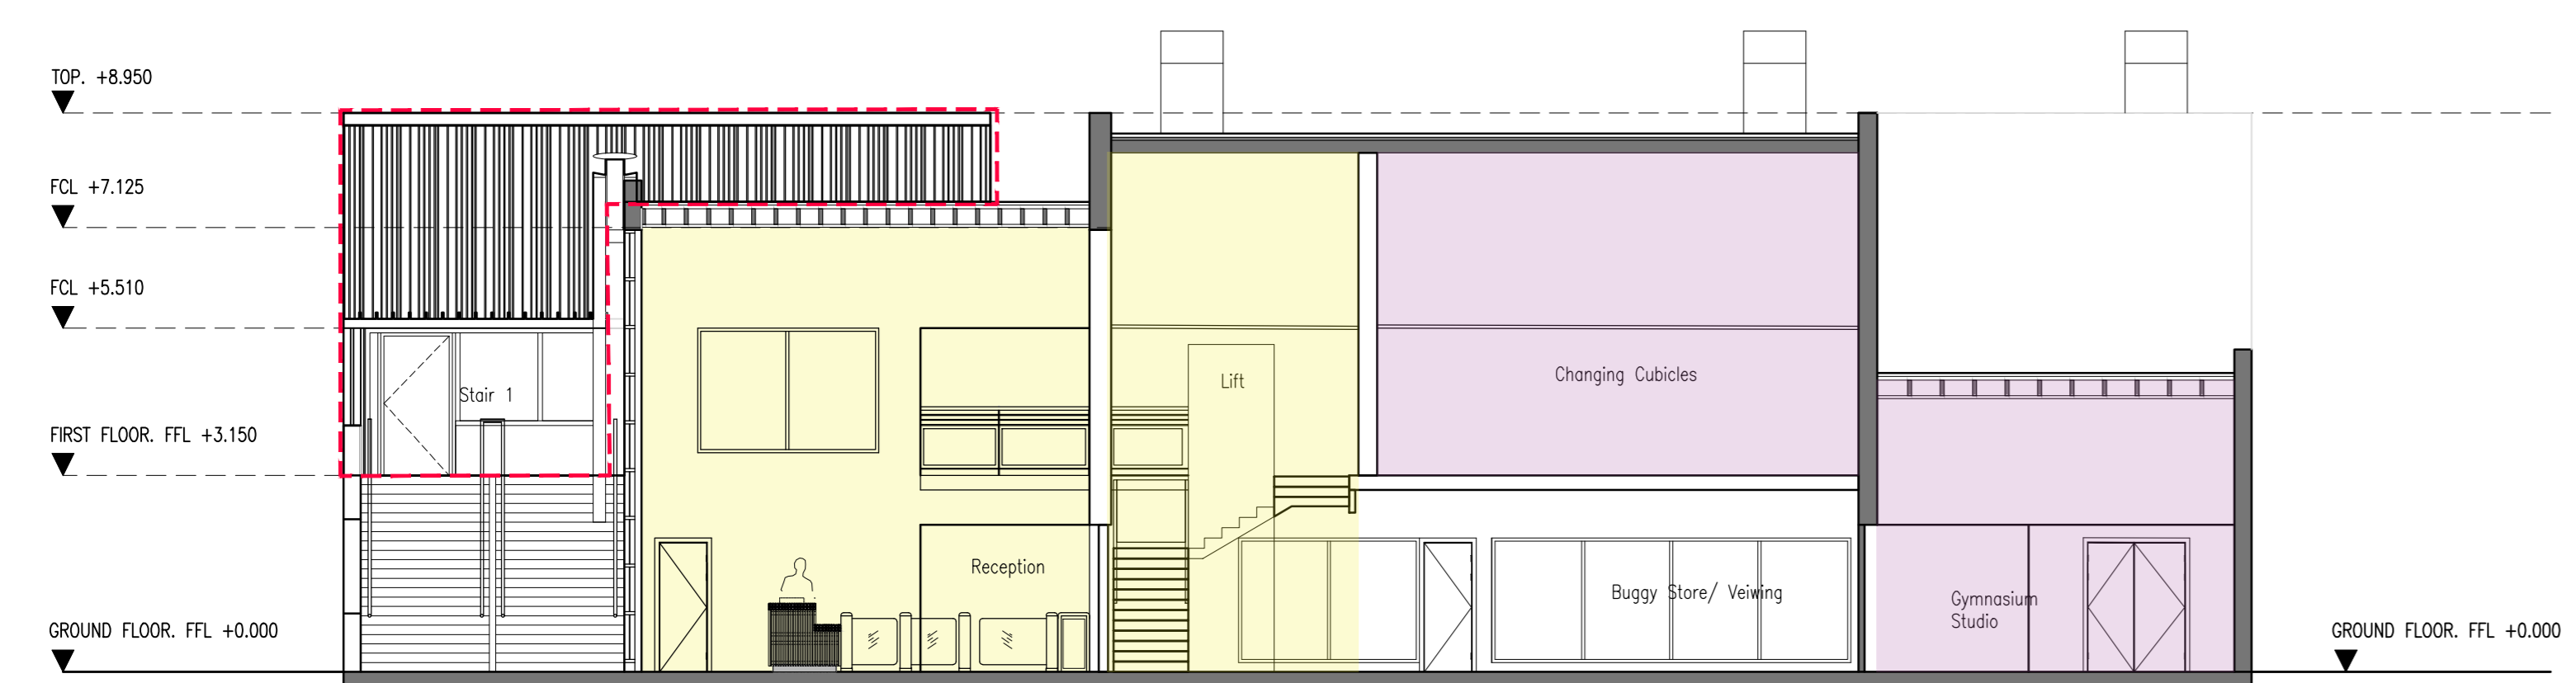


SECTION B-B. SCALE 1:100

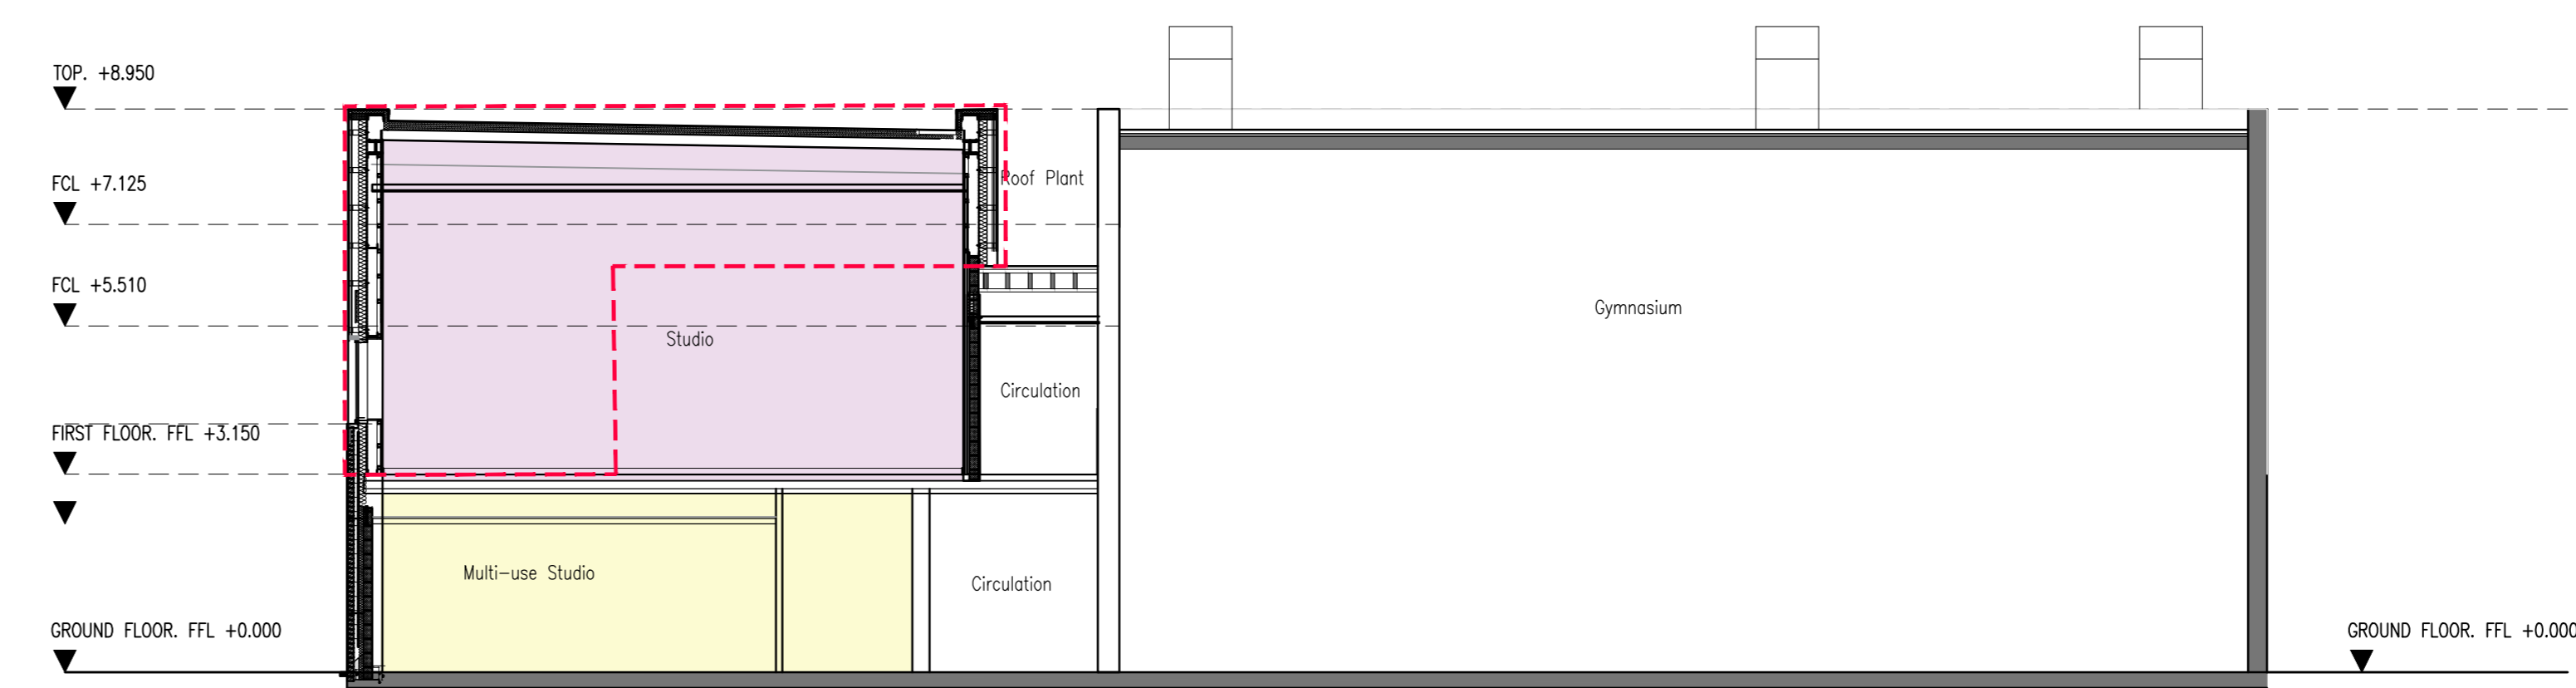

SECTION C-C. SCALE 1:100

- NEW SPACES
- RECONFIGURED EXISTING SPACES
- DENOTES EXTENT OF EXTENSION WORKS EXTERNALLY

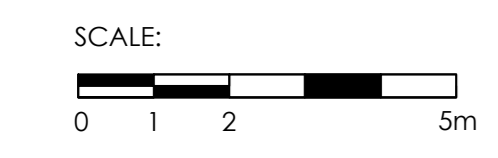

NOTES

REVISION	DATE	DESCRIPTION	BY	CLIENT
P01	14/12/23	Planning Issue	KT	

LONDON MANCHESTER GLASGOW OFFICE PLANNING

SPACE PLACE ARCHITECTURE FOR HUMAN BEINGS

Talacre Community Sports Centre

Proposed Sections

SCALE: 1:100 SHEET 002 OF 002 DRAWN BY: KT CHECKED BY: E-P DATE: 12/2023

PROJECT: TALACRE COMMUNITY SPORTS CENTRE

3971 (08) 011 P01

SPACE+PLACE THE CORNERHOUSE 31-33 FARMINGTON ROAD LONDON EC1M 3JN

+44 (0) 20 7311 8877 +44 (0) 20 7311 8880 space@space-place.com www.space-place.com

This drawing is not to be reproduced or used in any way without written consent. It is for the client's use only. ©2023 SPACE+PLACE. All Rights Reserved.