
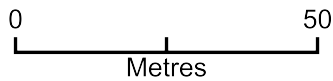


Location Plan - Talacre Community Sports Centre

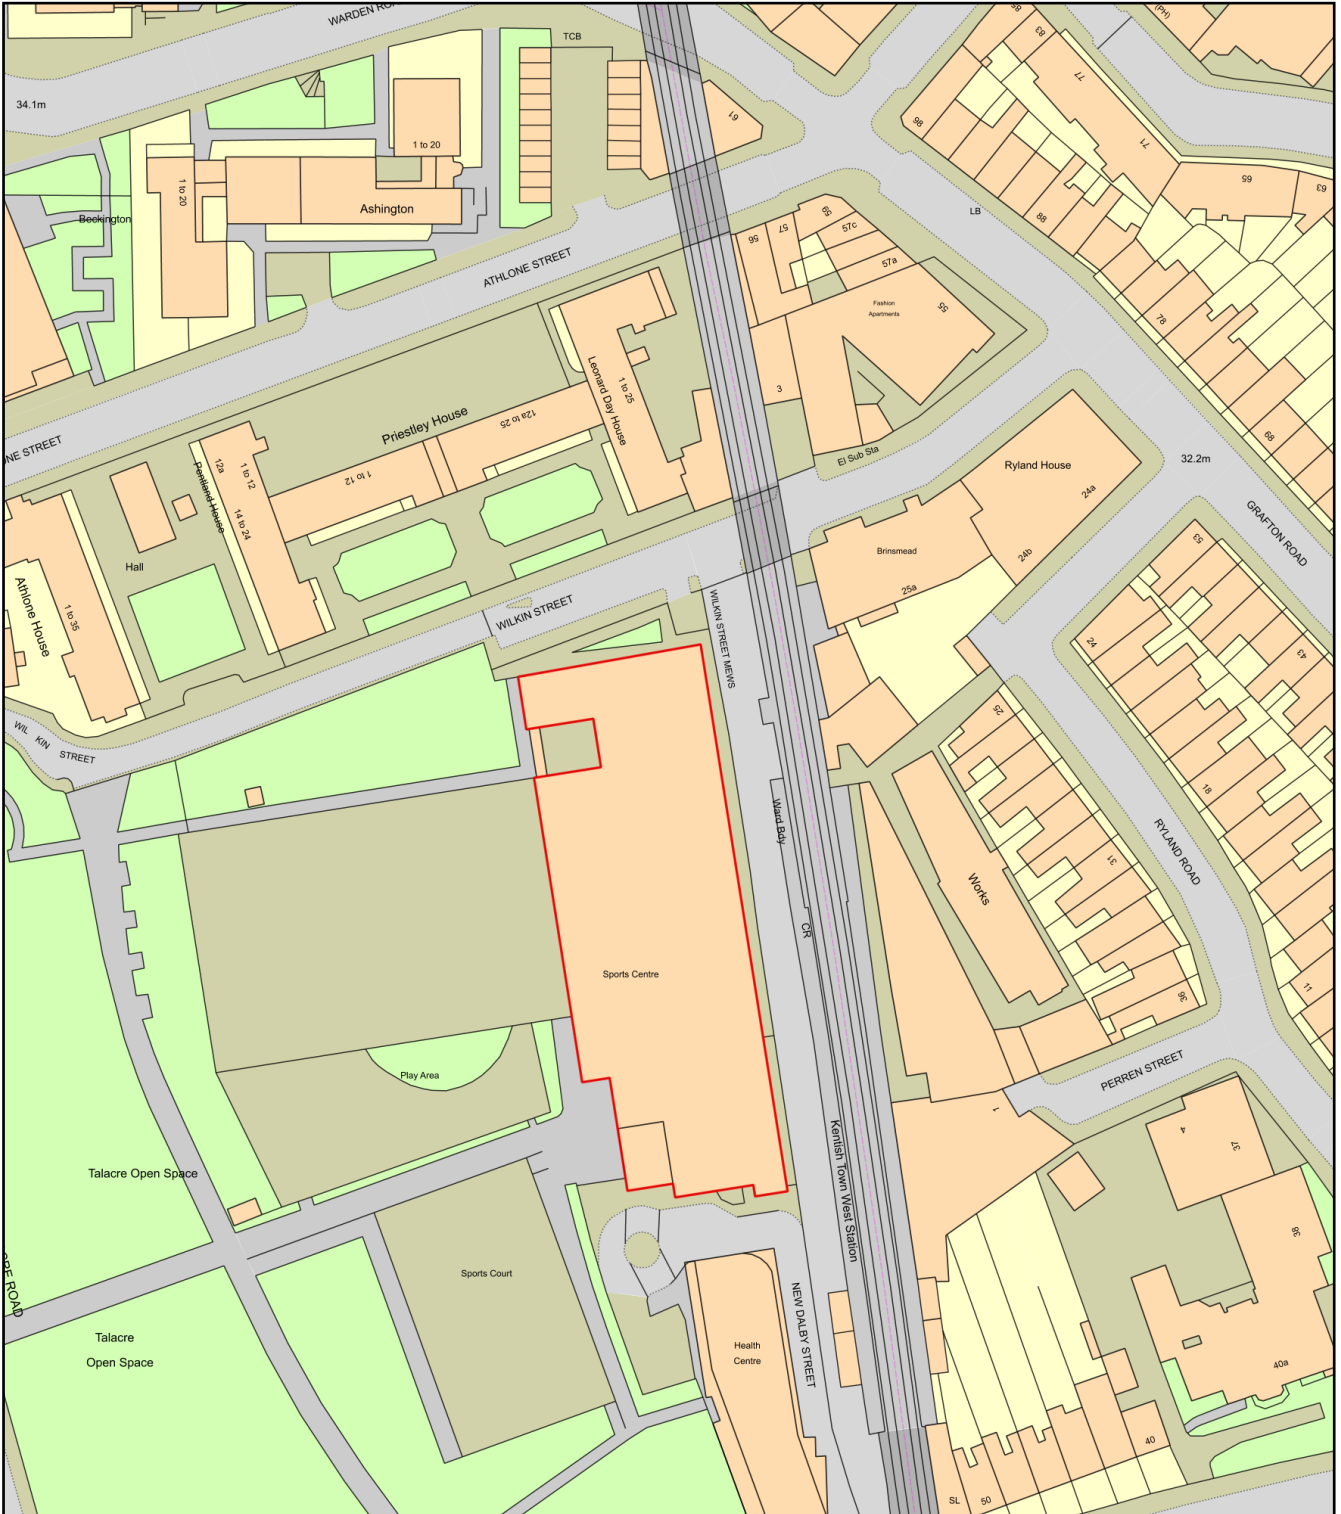

Plan Produced for: Planning

Date Produced: 14 Dec 2023

Plan Reference Number: TQRQM23348170707941

Scale: 1:1250 @ A4