
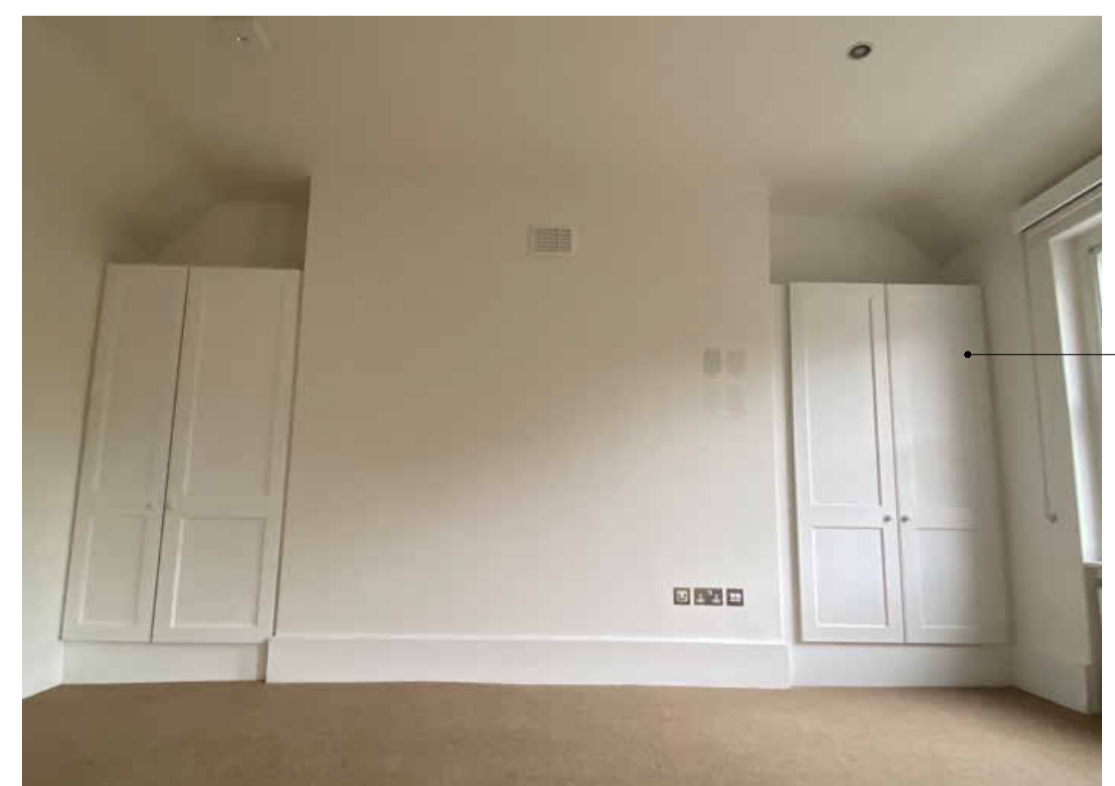
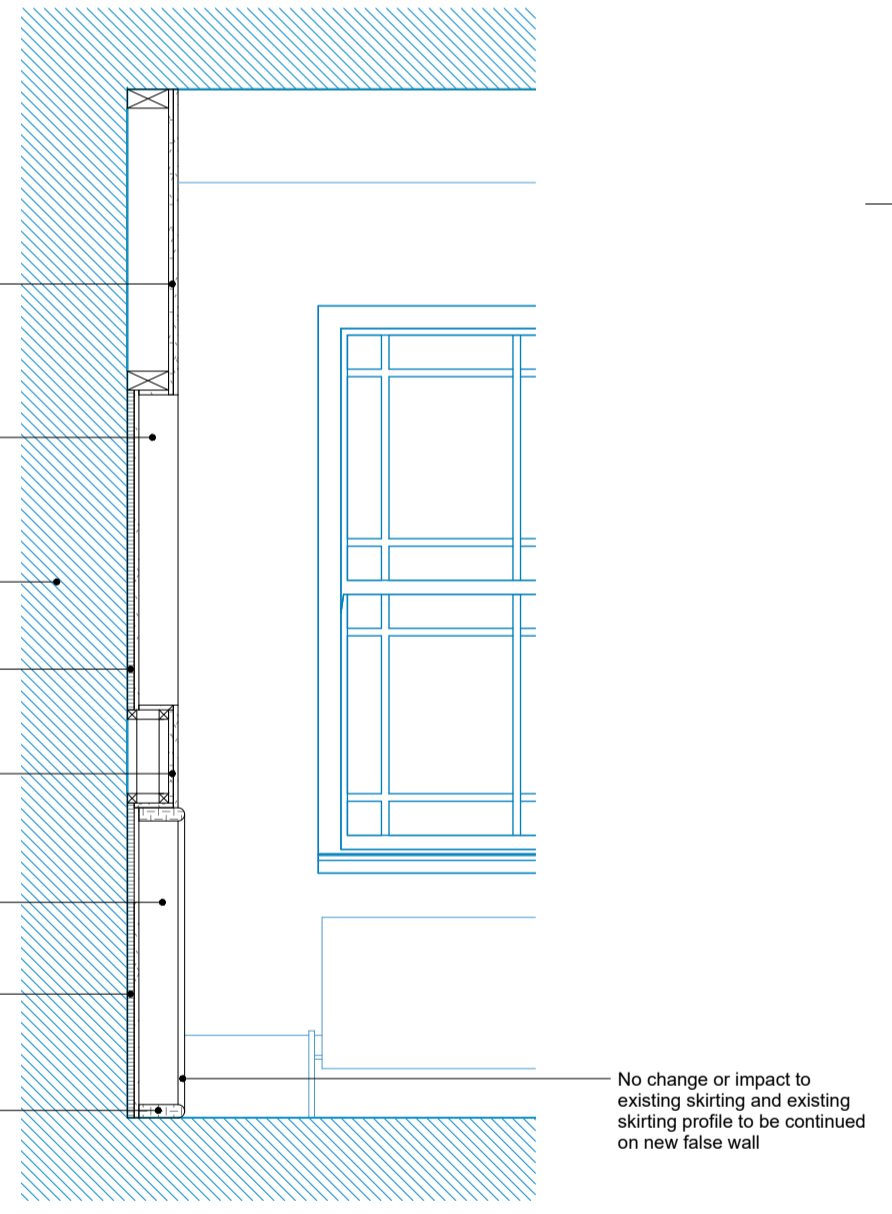
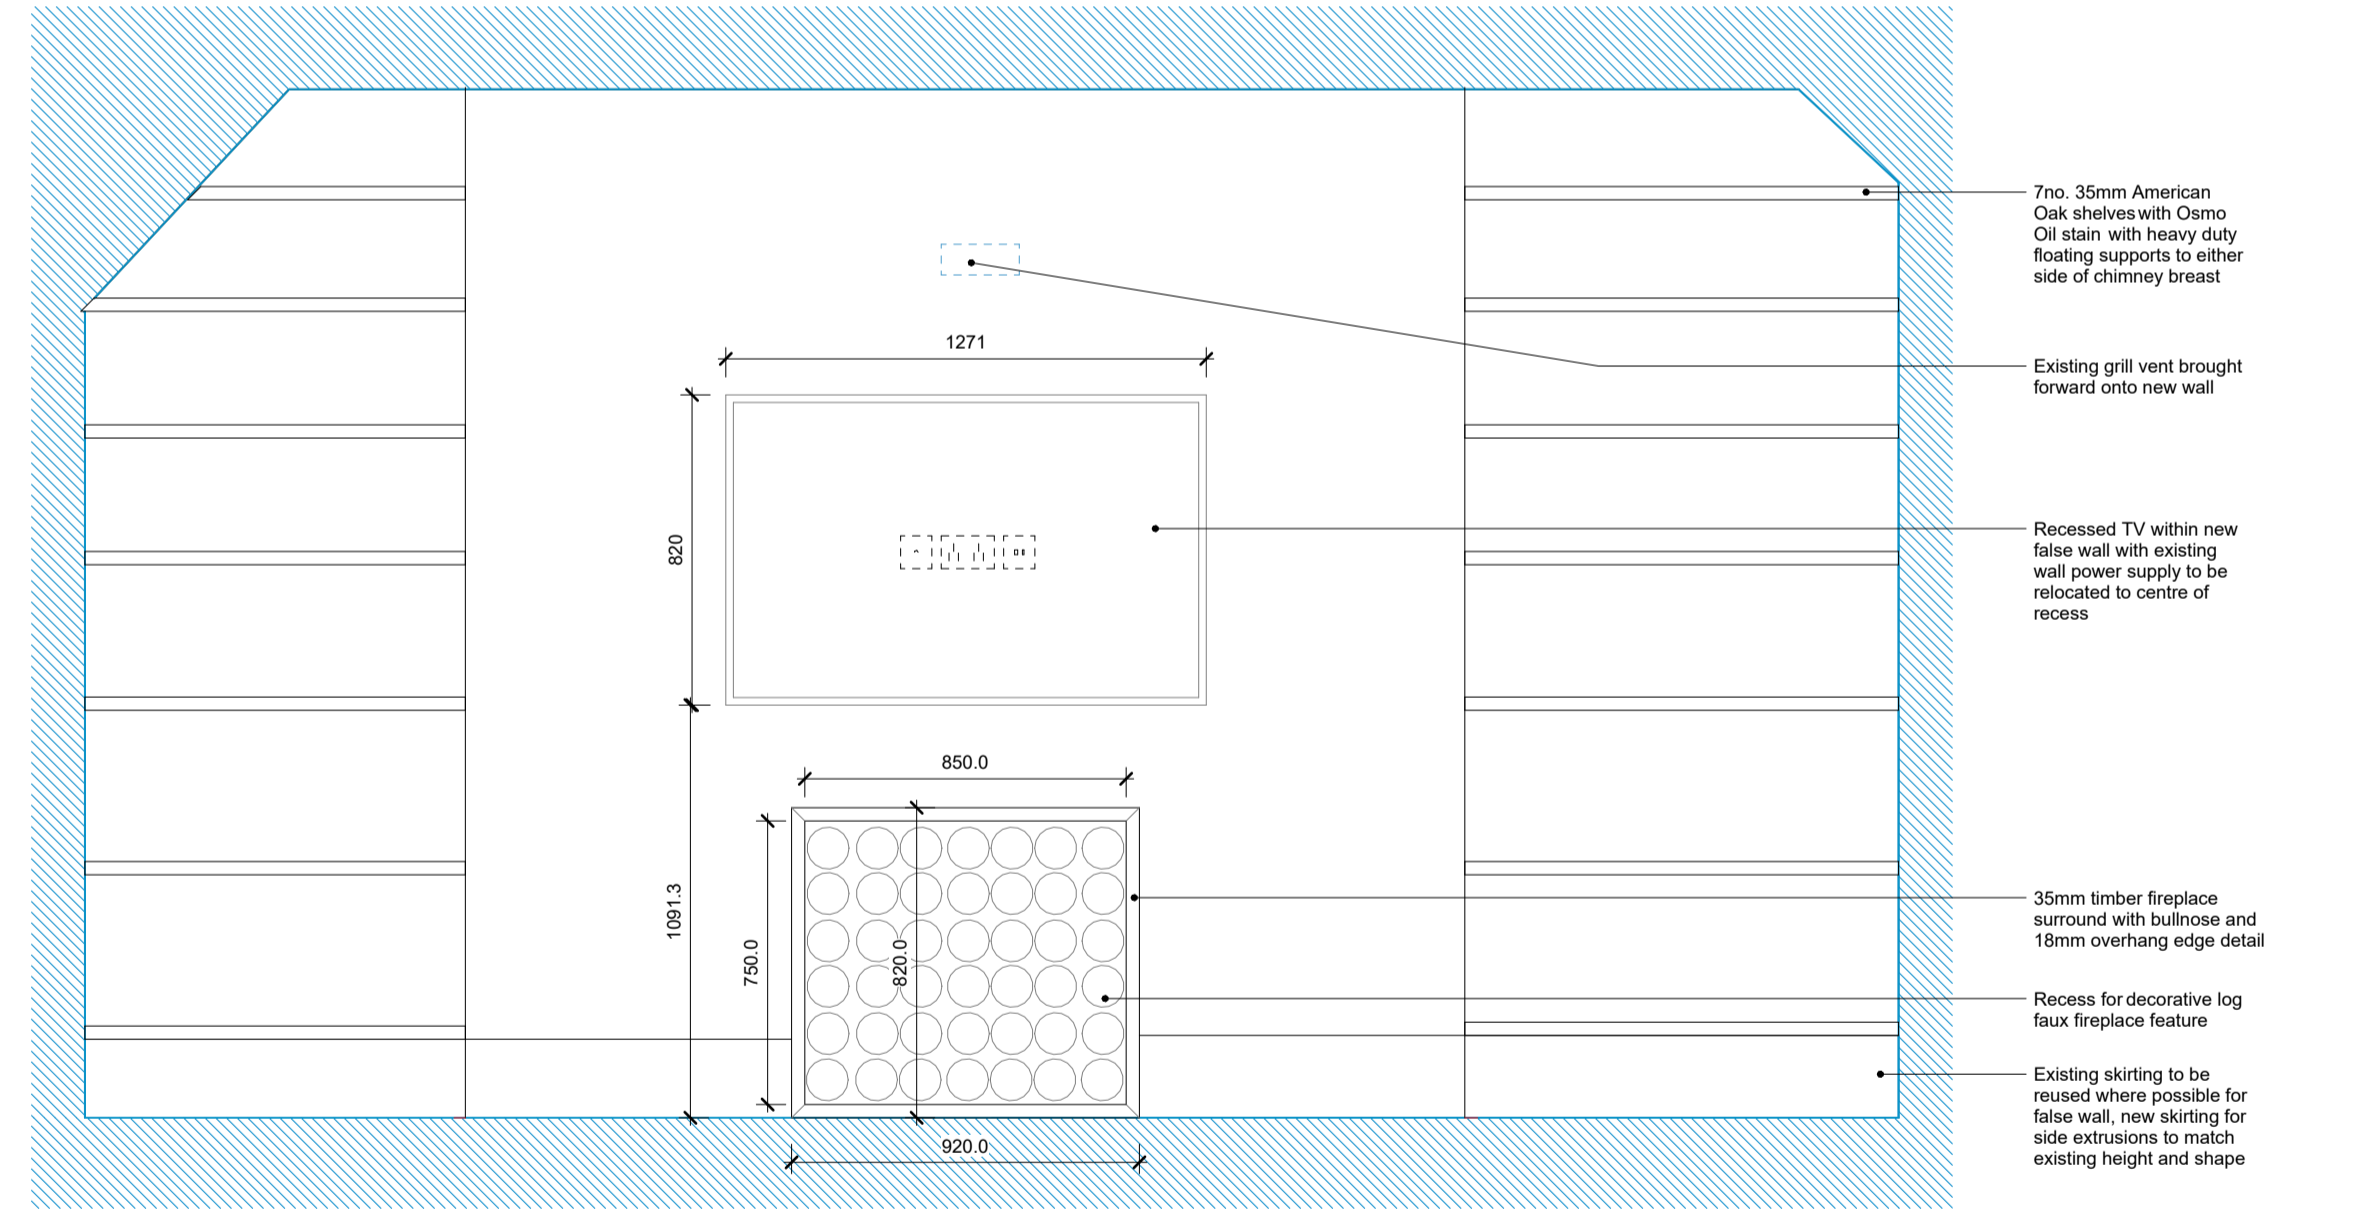
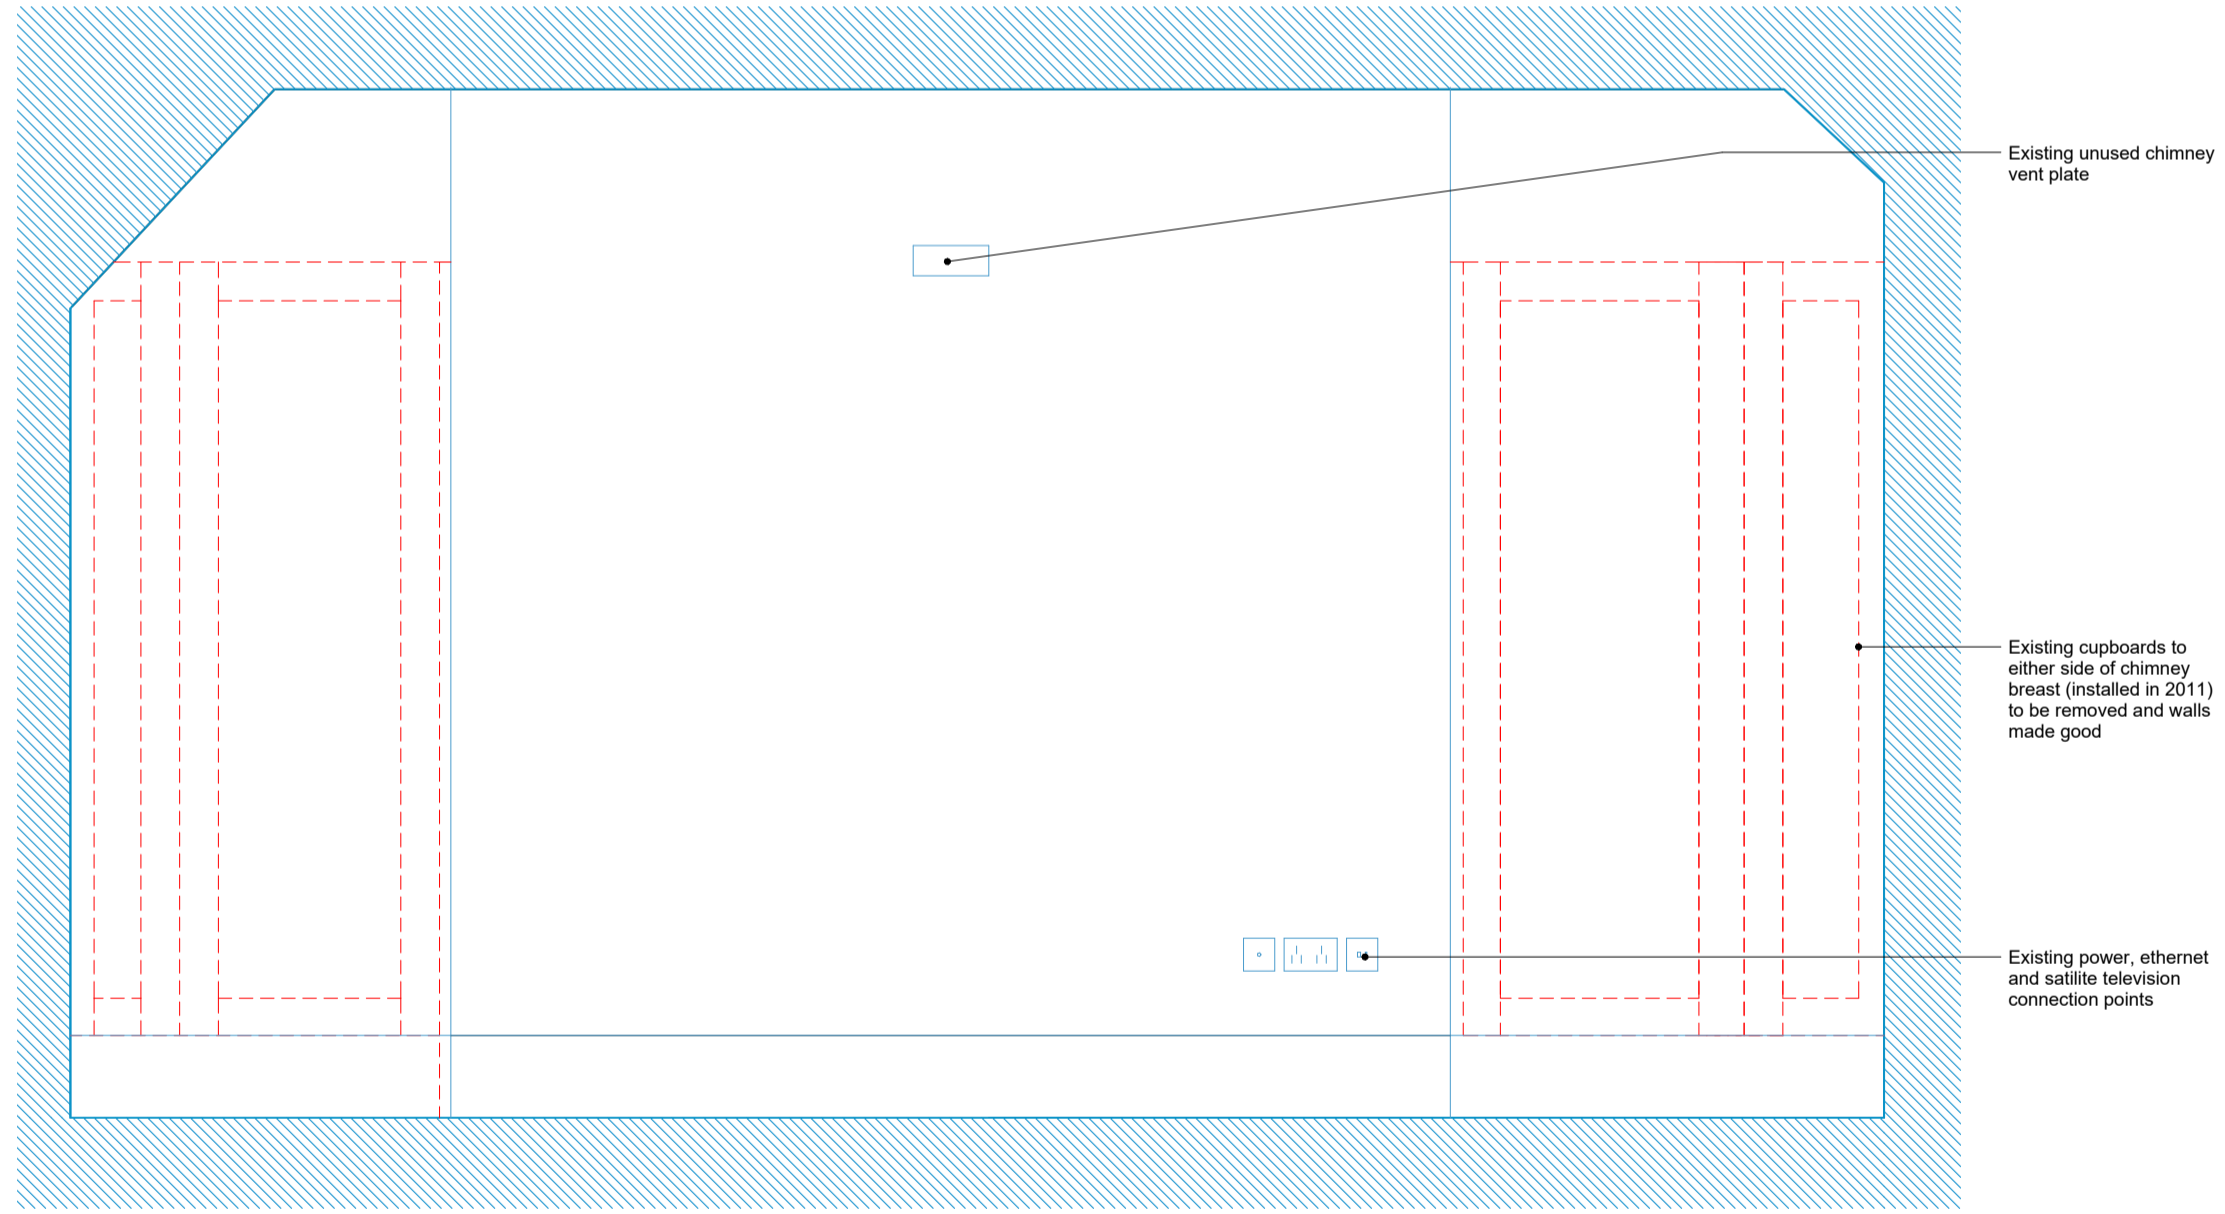
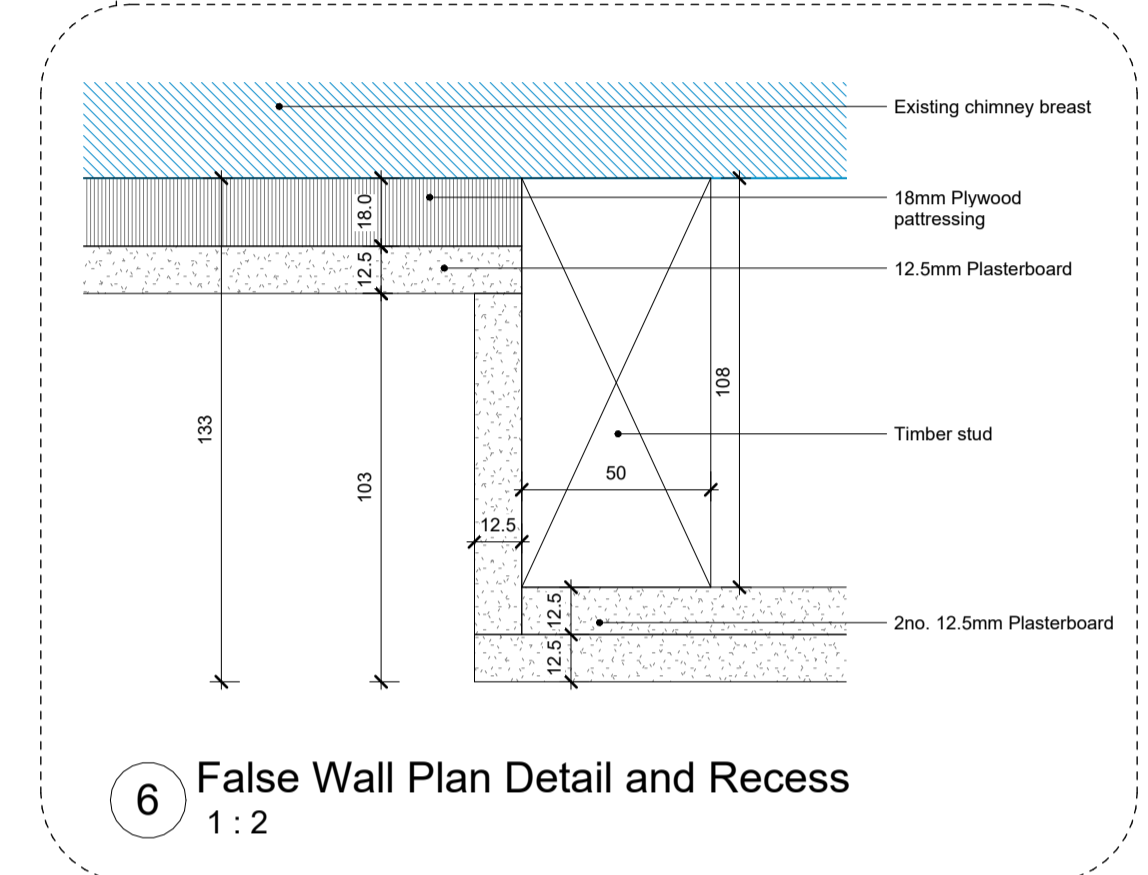
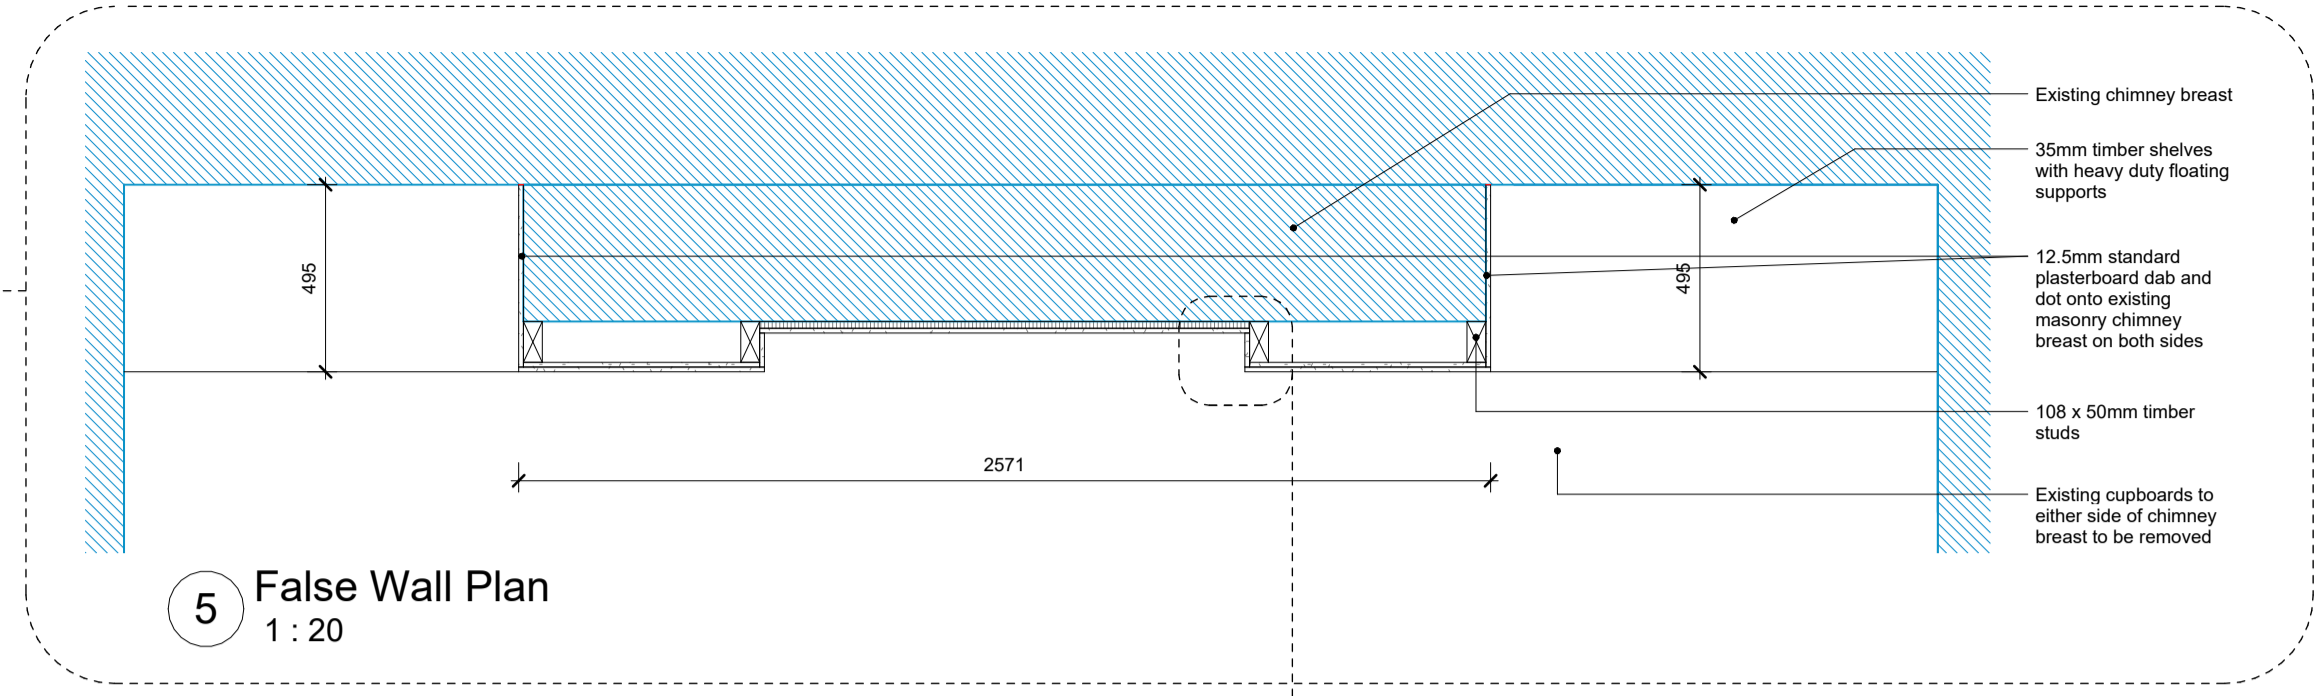
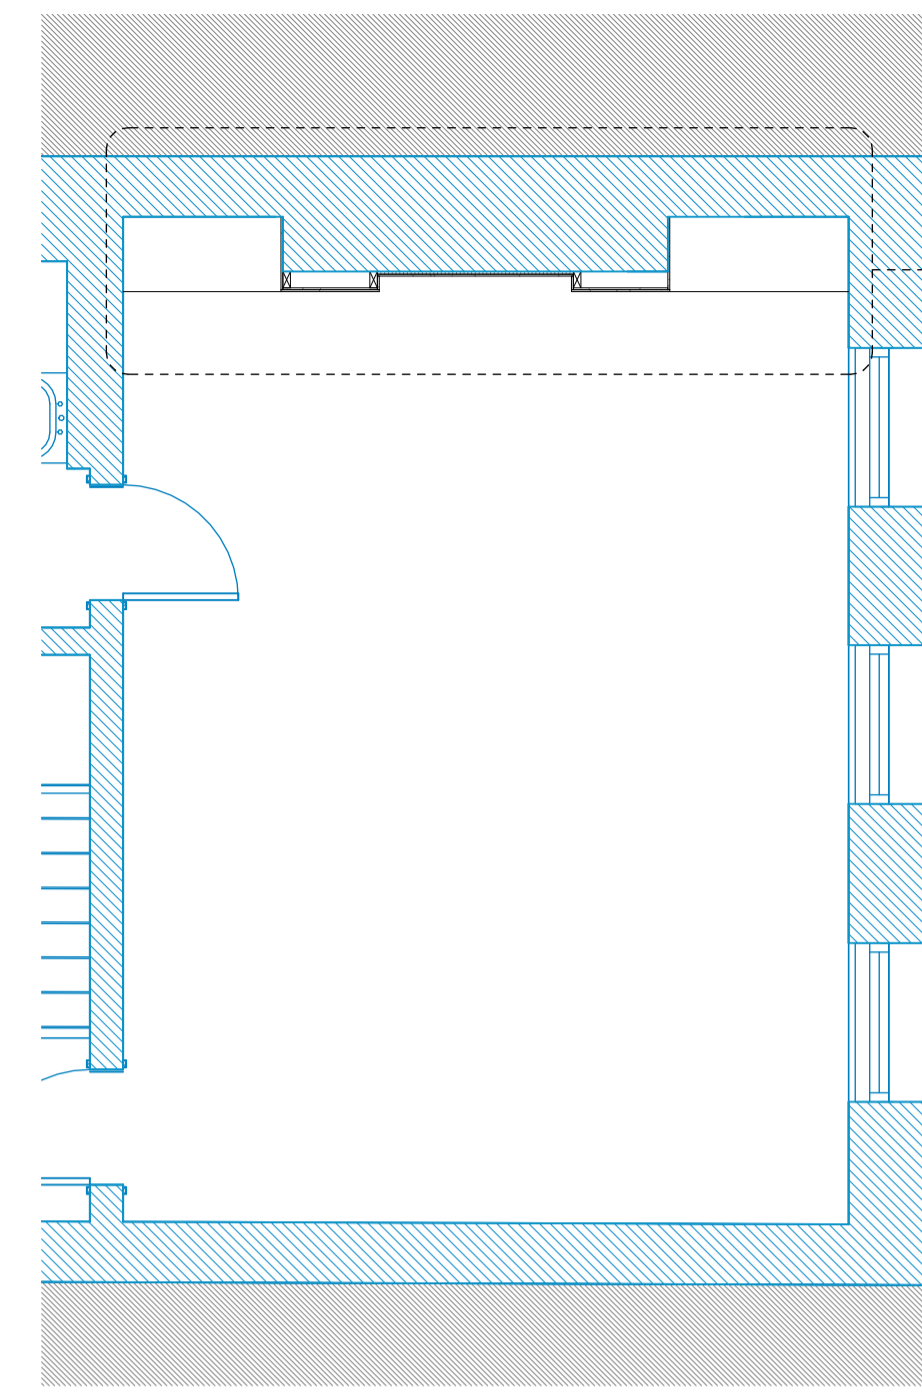


Key:
 Existing
 Proposed
 Demolished
 Removed and stored for future use

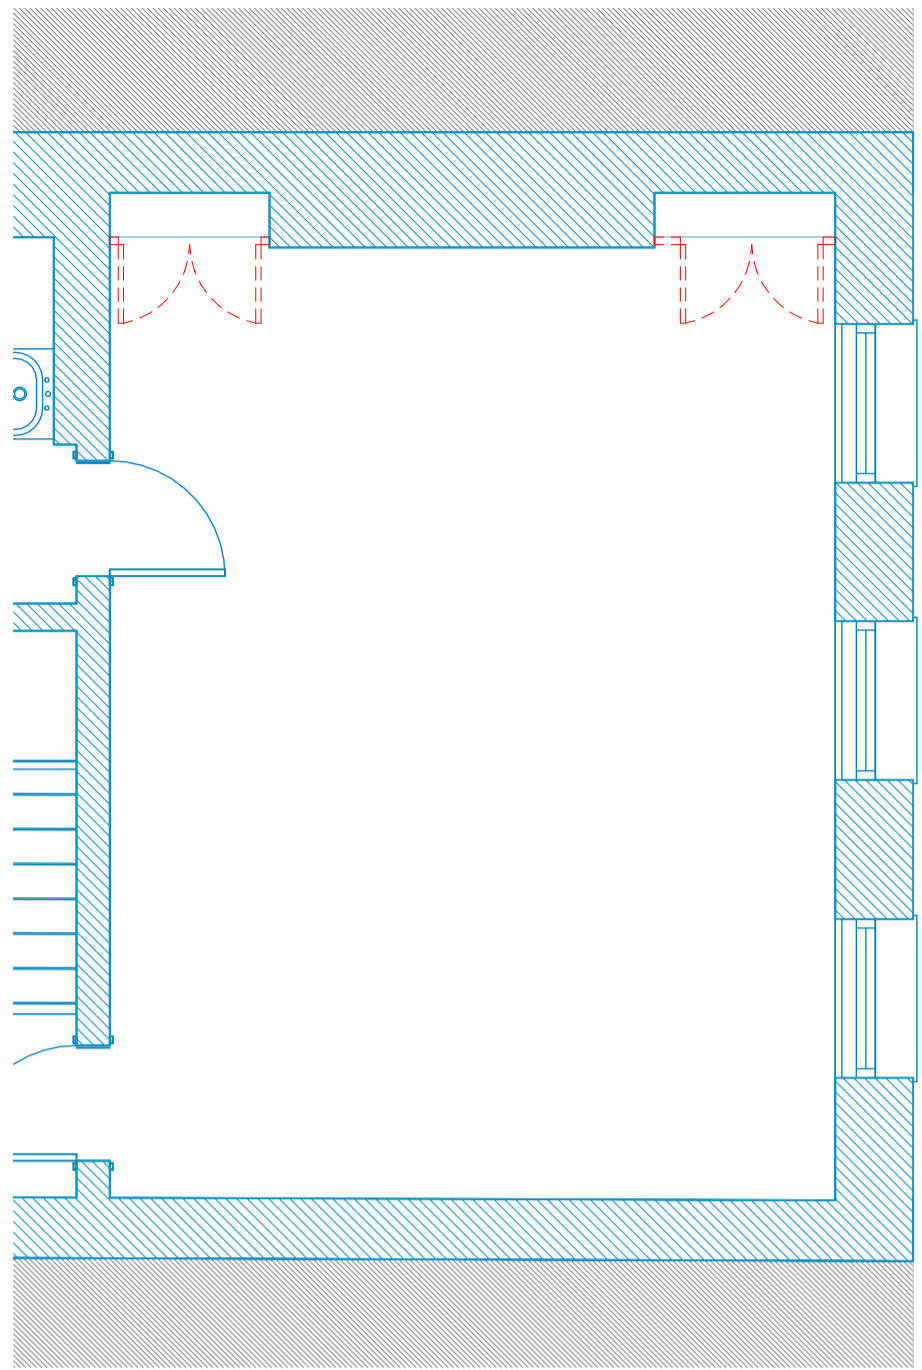

REVISIONS	DATE/DRAWN
PROJECT 5 Lincoln's Inn Fields	
LSE	
DRAWING TITLE Proposed	
Living Room	
Level 03	
DATE 19/12/23	DRAWN LC
SCALE As indicated @ A1	CHECK TR
STATUS PLANNING	
RT JOB NO. RT23071	REVISION PL01
DRAWING NO. 5LIF-RTA-XX-03-DR-A-00013	

The Old School, Exton Street, London, SE1 8JF
 rocktownsend.co.uk
 020 7261 9577

Rock Townsend