


1 OS Map Scale: 1:1250

0m 50m 125m



Ordnance Survey, (c) Crown Copyright 2020. All rights reserved. Licence number 100022432

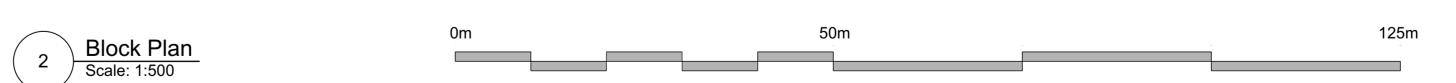

This drawing is the copyright of Axiom Architects. It is for planning application purposes only and may not be reproduced in whole or in part without permission. Drawings lodged for planning approval may be reproduced by the Planning Authority in accordance with the 'Copyright (Material Open to Public Inspection) (Marking of Copies of Plans and Drawings) Order 1990' and must carry the relevant copyright restriction note. Scaling from this drawing should only be carried out from a print at the scale and size specified within the title block. Responsibility for ensuring correct size reproduction remains with the reader.



1 Brooklands Yard Southover High Street Lewes East Sussex BN7 1HU Tel. 01273 479434 www.axiomarchitects.co.uk

Client

Splendid Hospitality Group

Project
Comfort Inn

St Chad's Street London

Drawing
OS Map and Block Plan

 Scale
 Date
 Drawn
 Checked

 1:1250 / 1:500
 12/10/2023 AB
 AB

 Drawing No.

Revision

4924-P2- 001

Status PLANNING