


Materials to match existing unless otherwise stated on the drawings.  
Any rooflights not to project more than 150mm from the plane of the roof



APPROVED

SOUTH ELEVATION

1:50

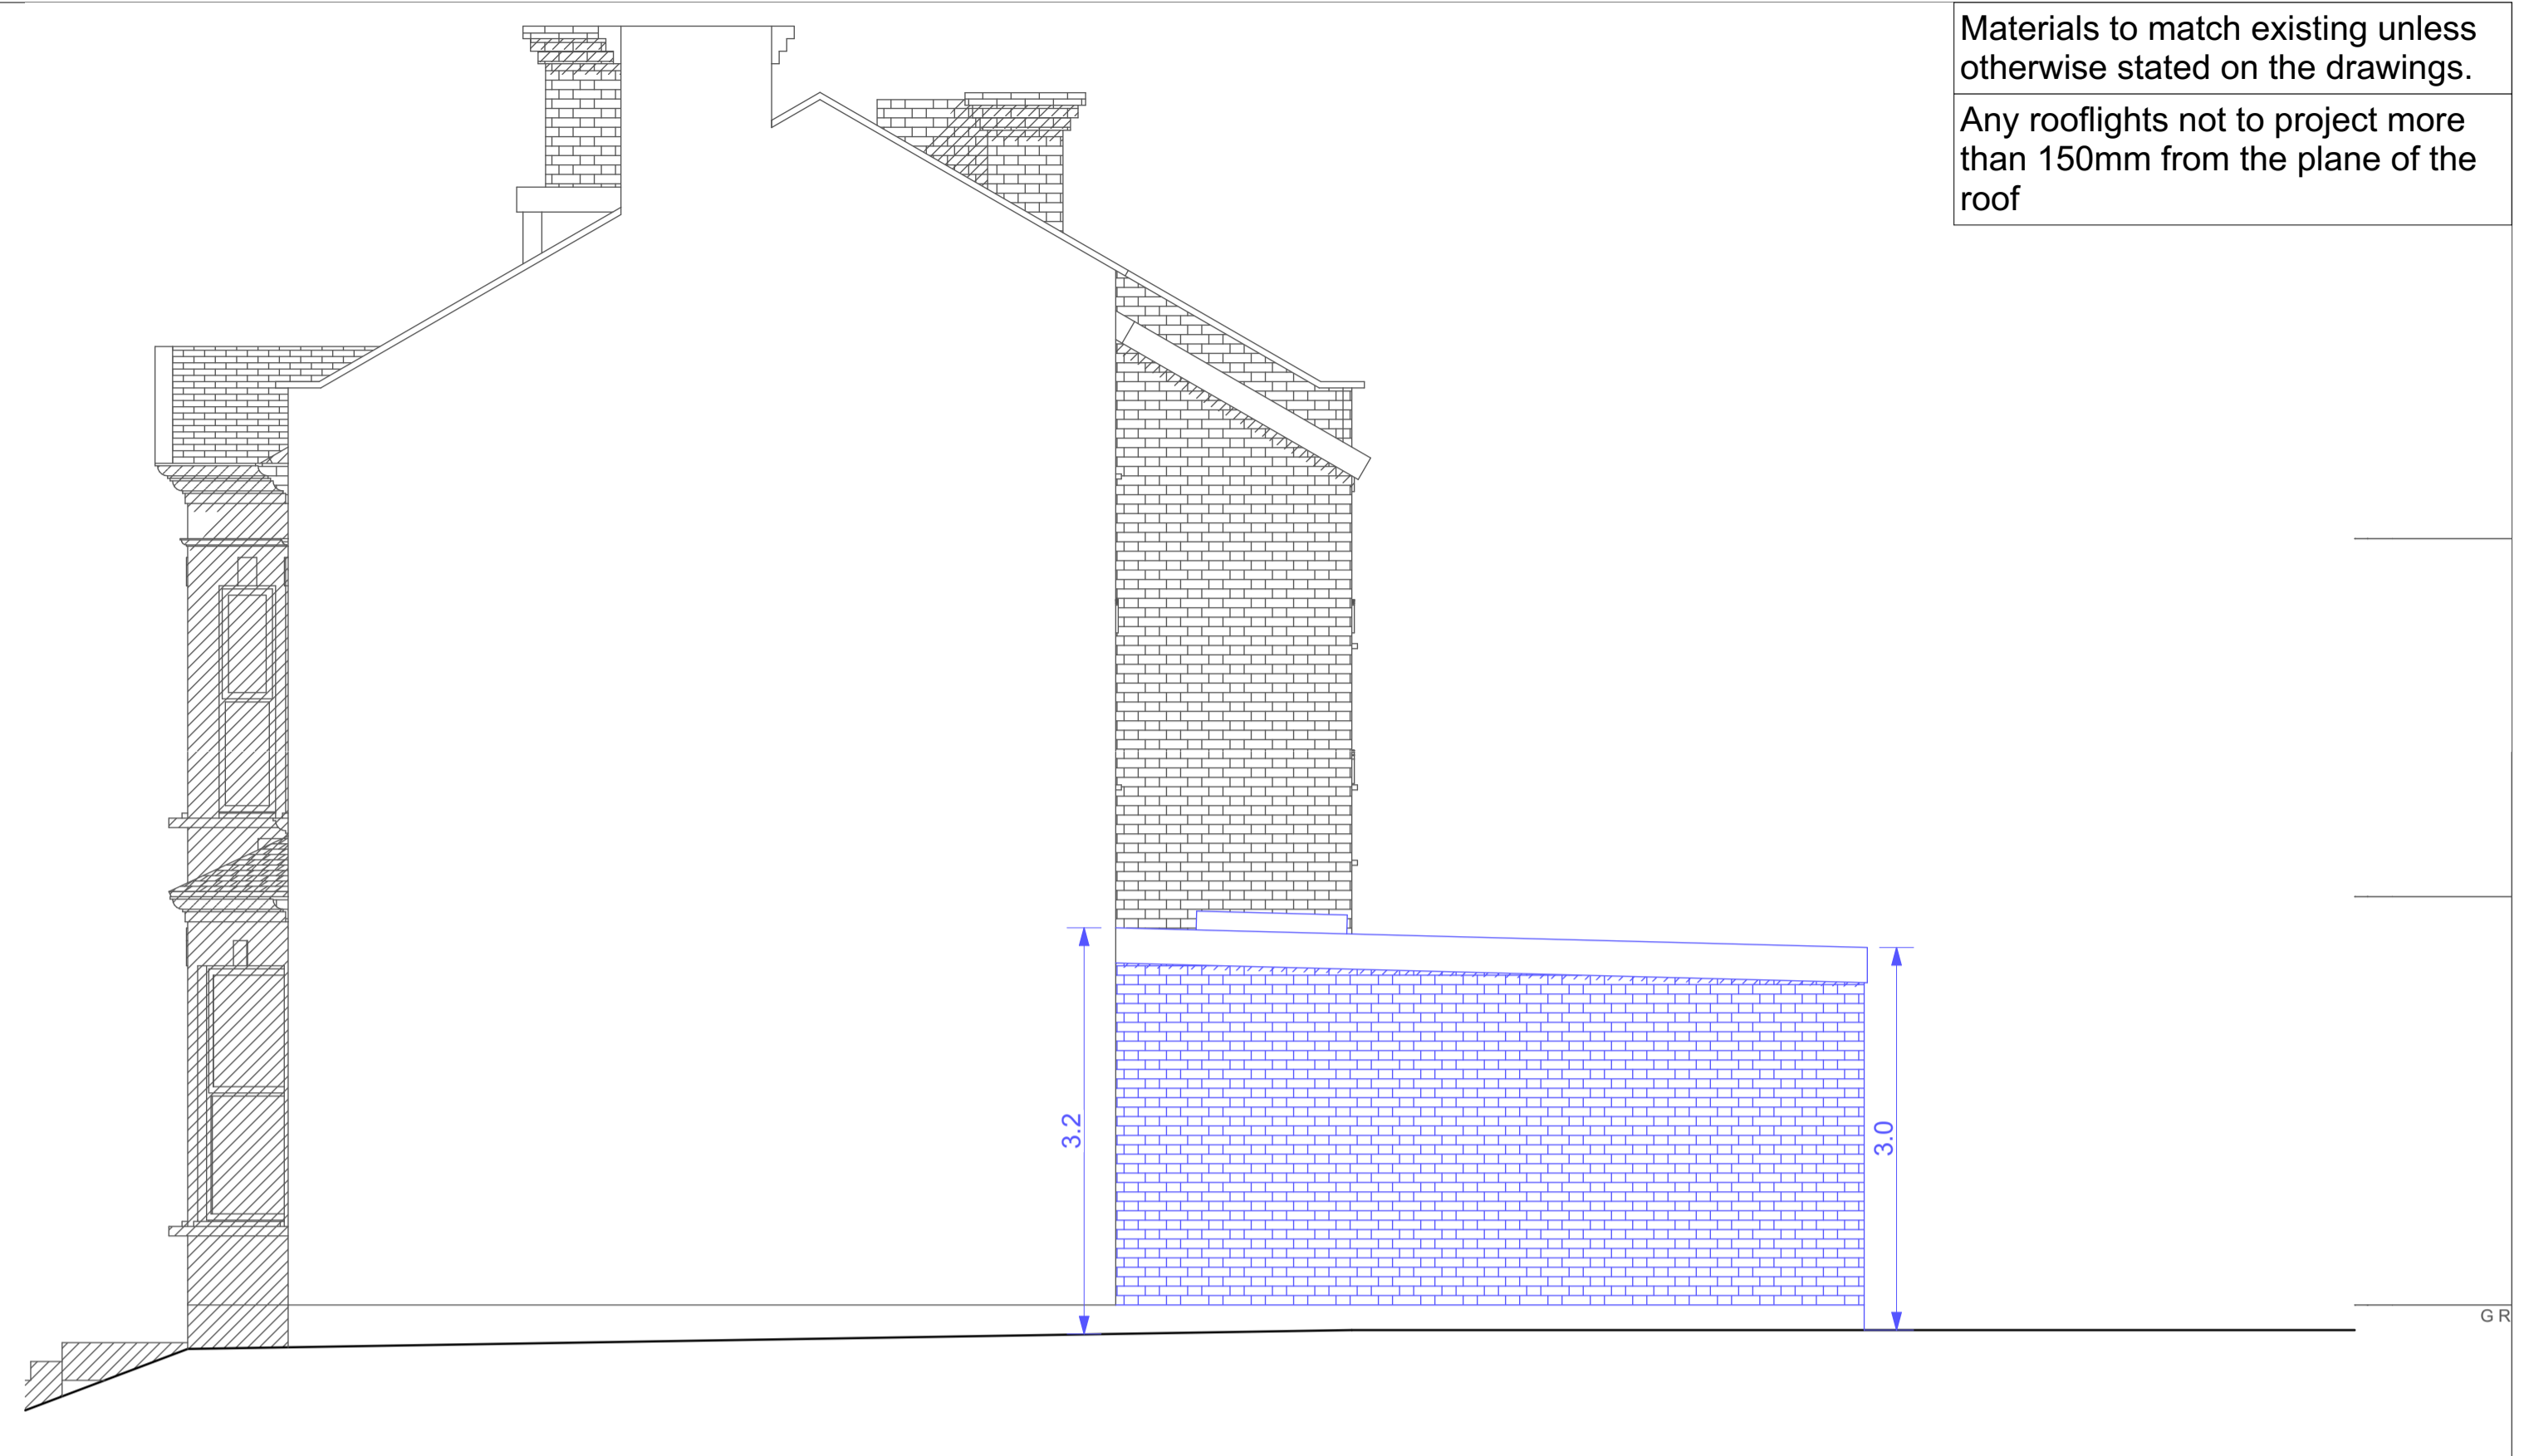

APPROVED

EAST ELEVATION


1:50



APPROVED

NORTH ELEVATION

1:50

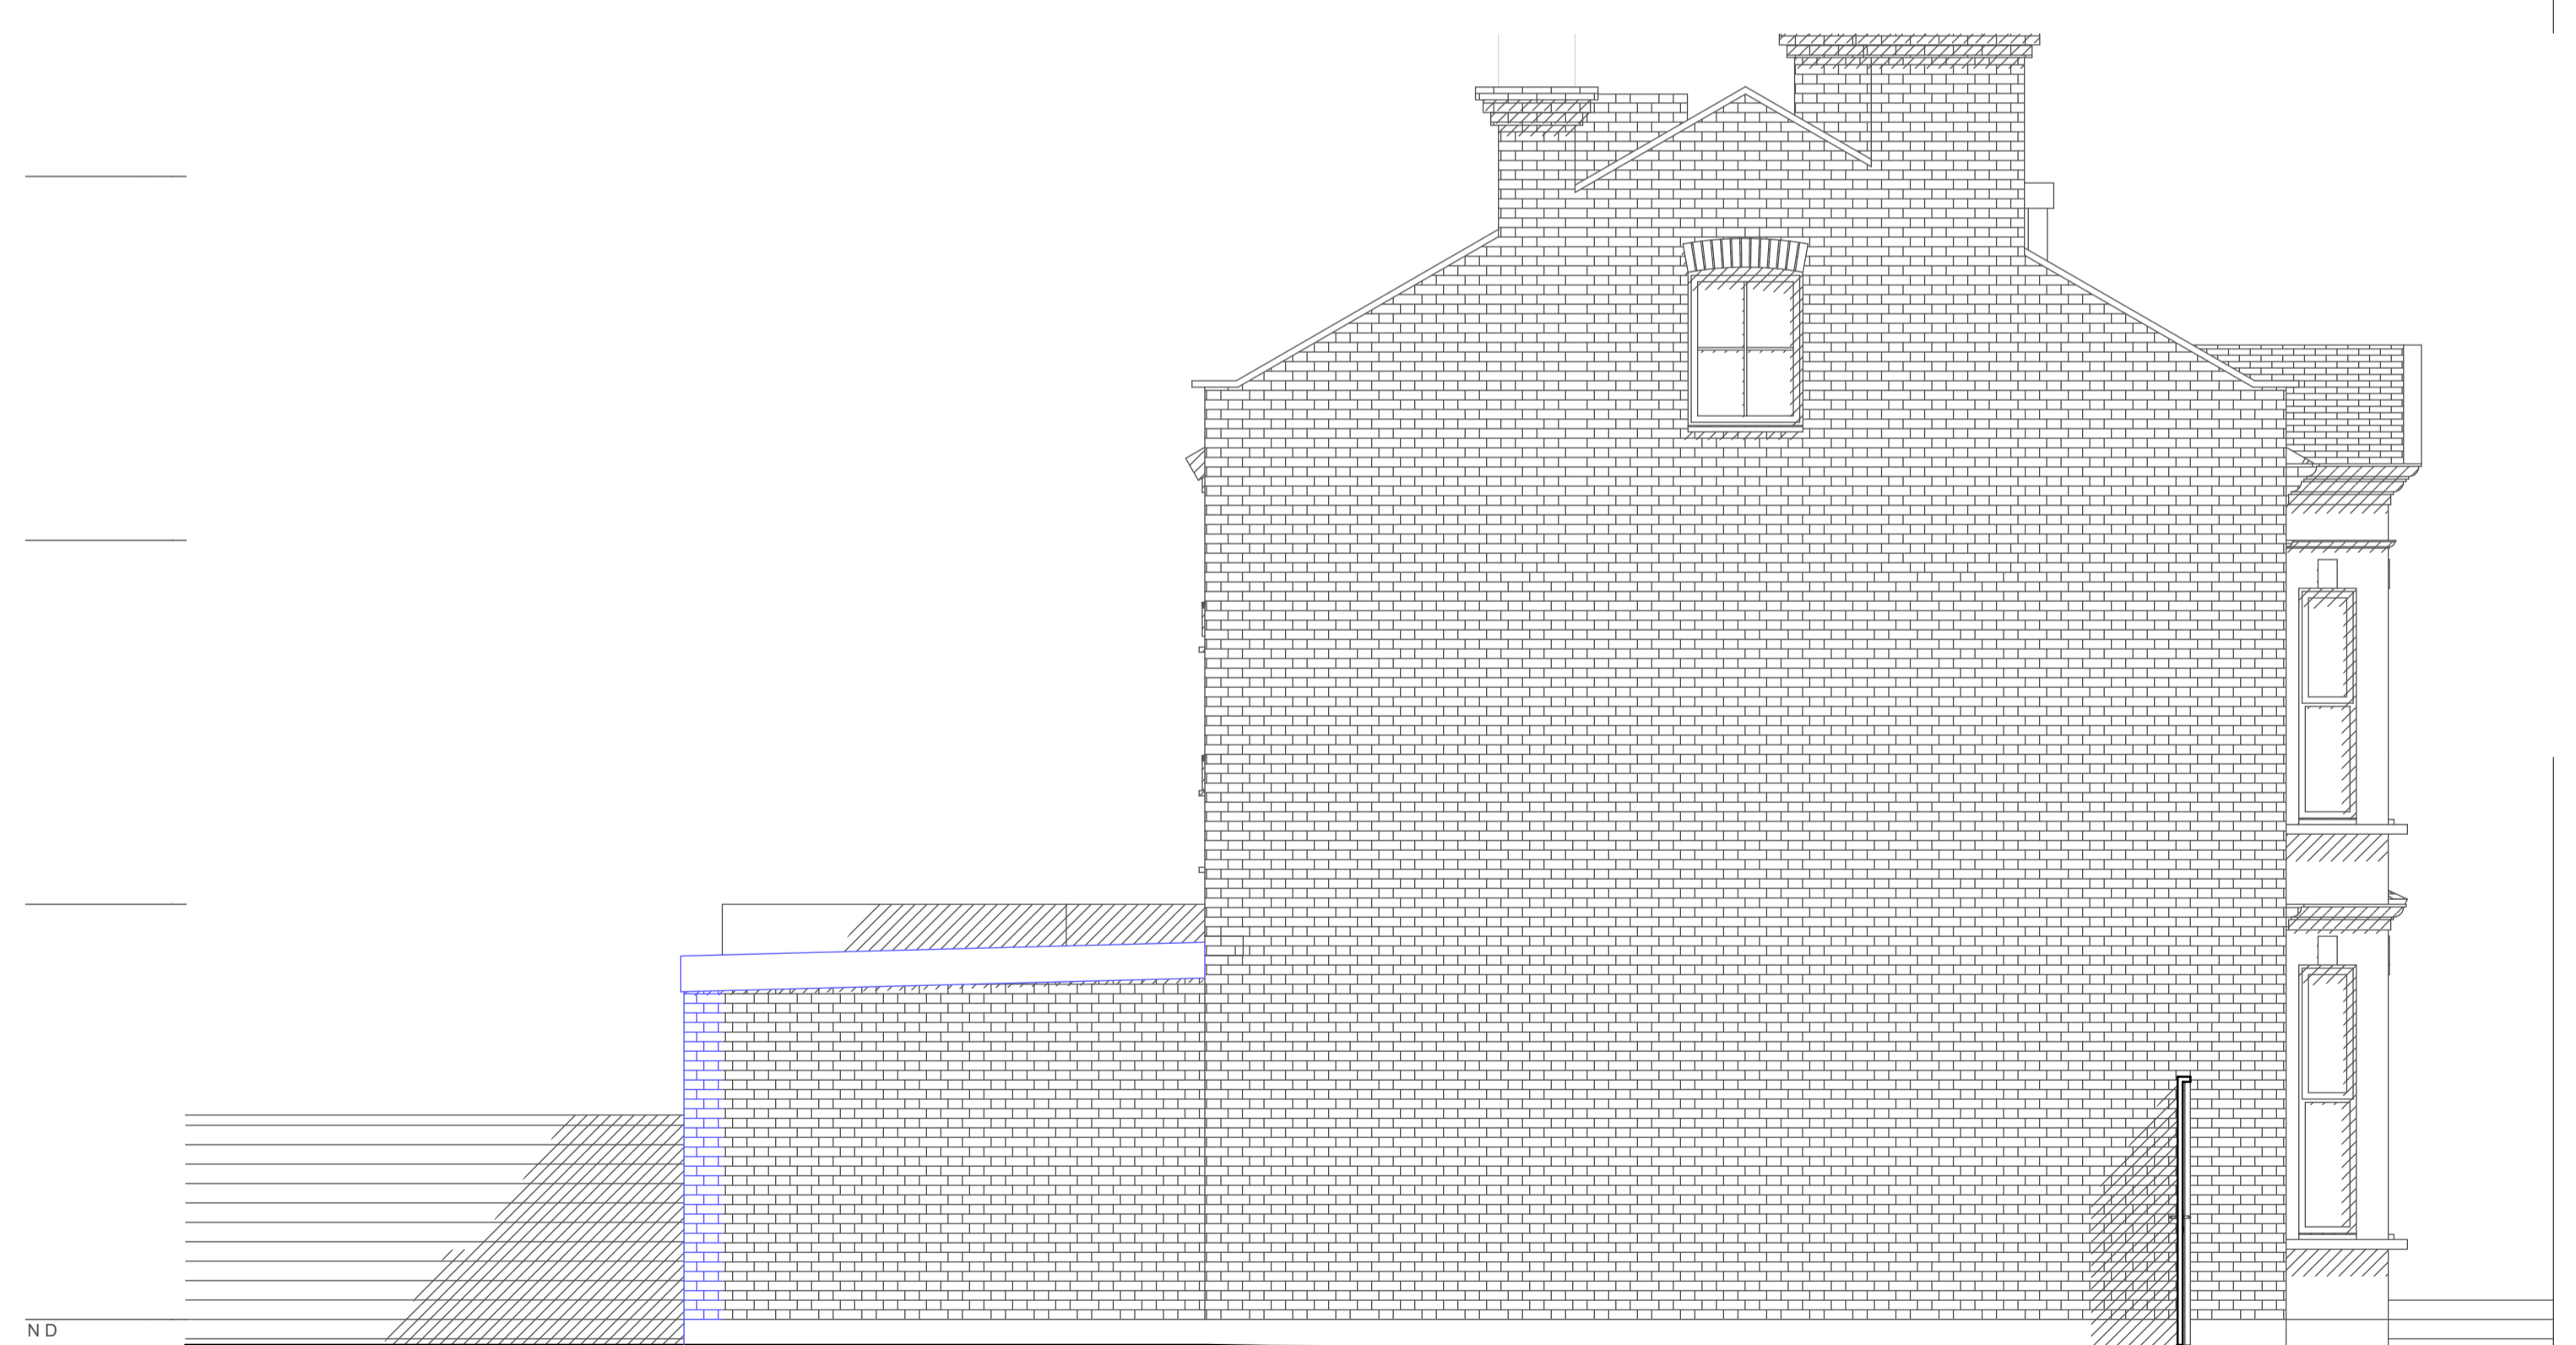

APPROVED

WEST ELEVATION

1:50

Looking to extend your home?  
Call for a free consultation today;  
020 8954 6291  
www.yooparchitects.co.uk  
YOOP Architects, your local architect