



PROPOSED SECTION AT C-C'

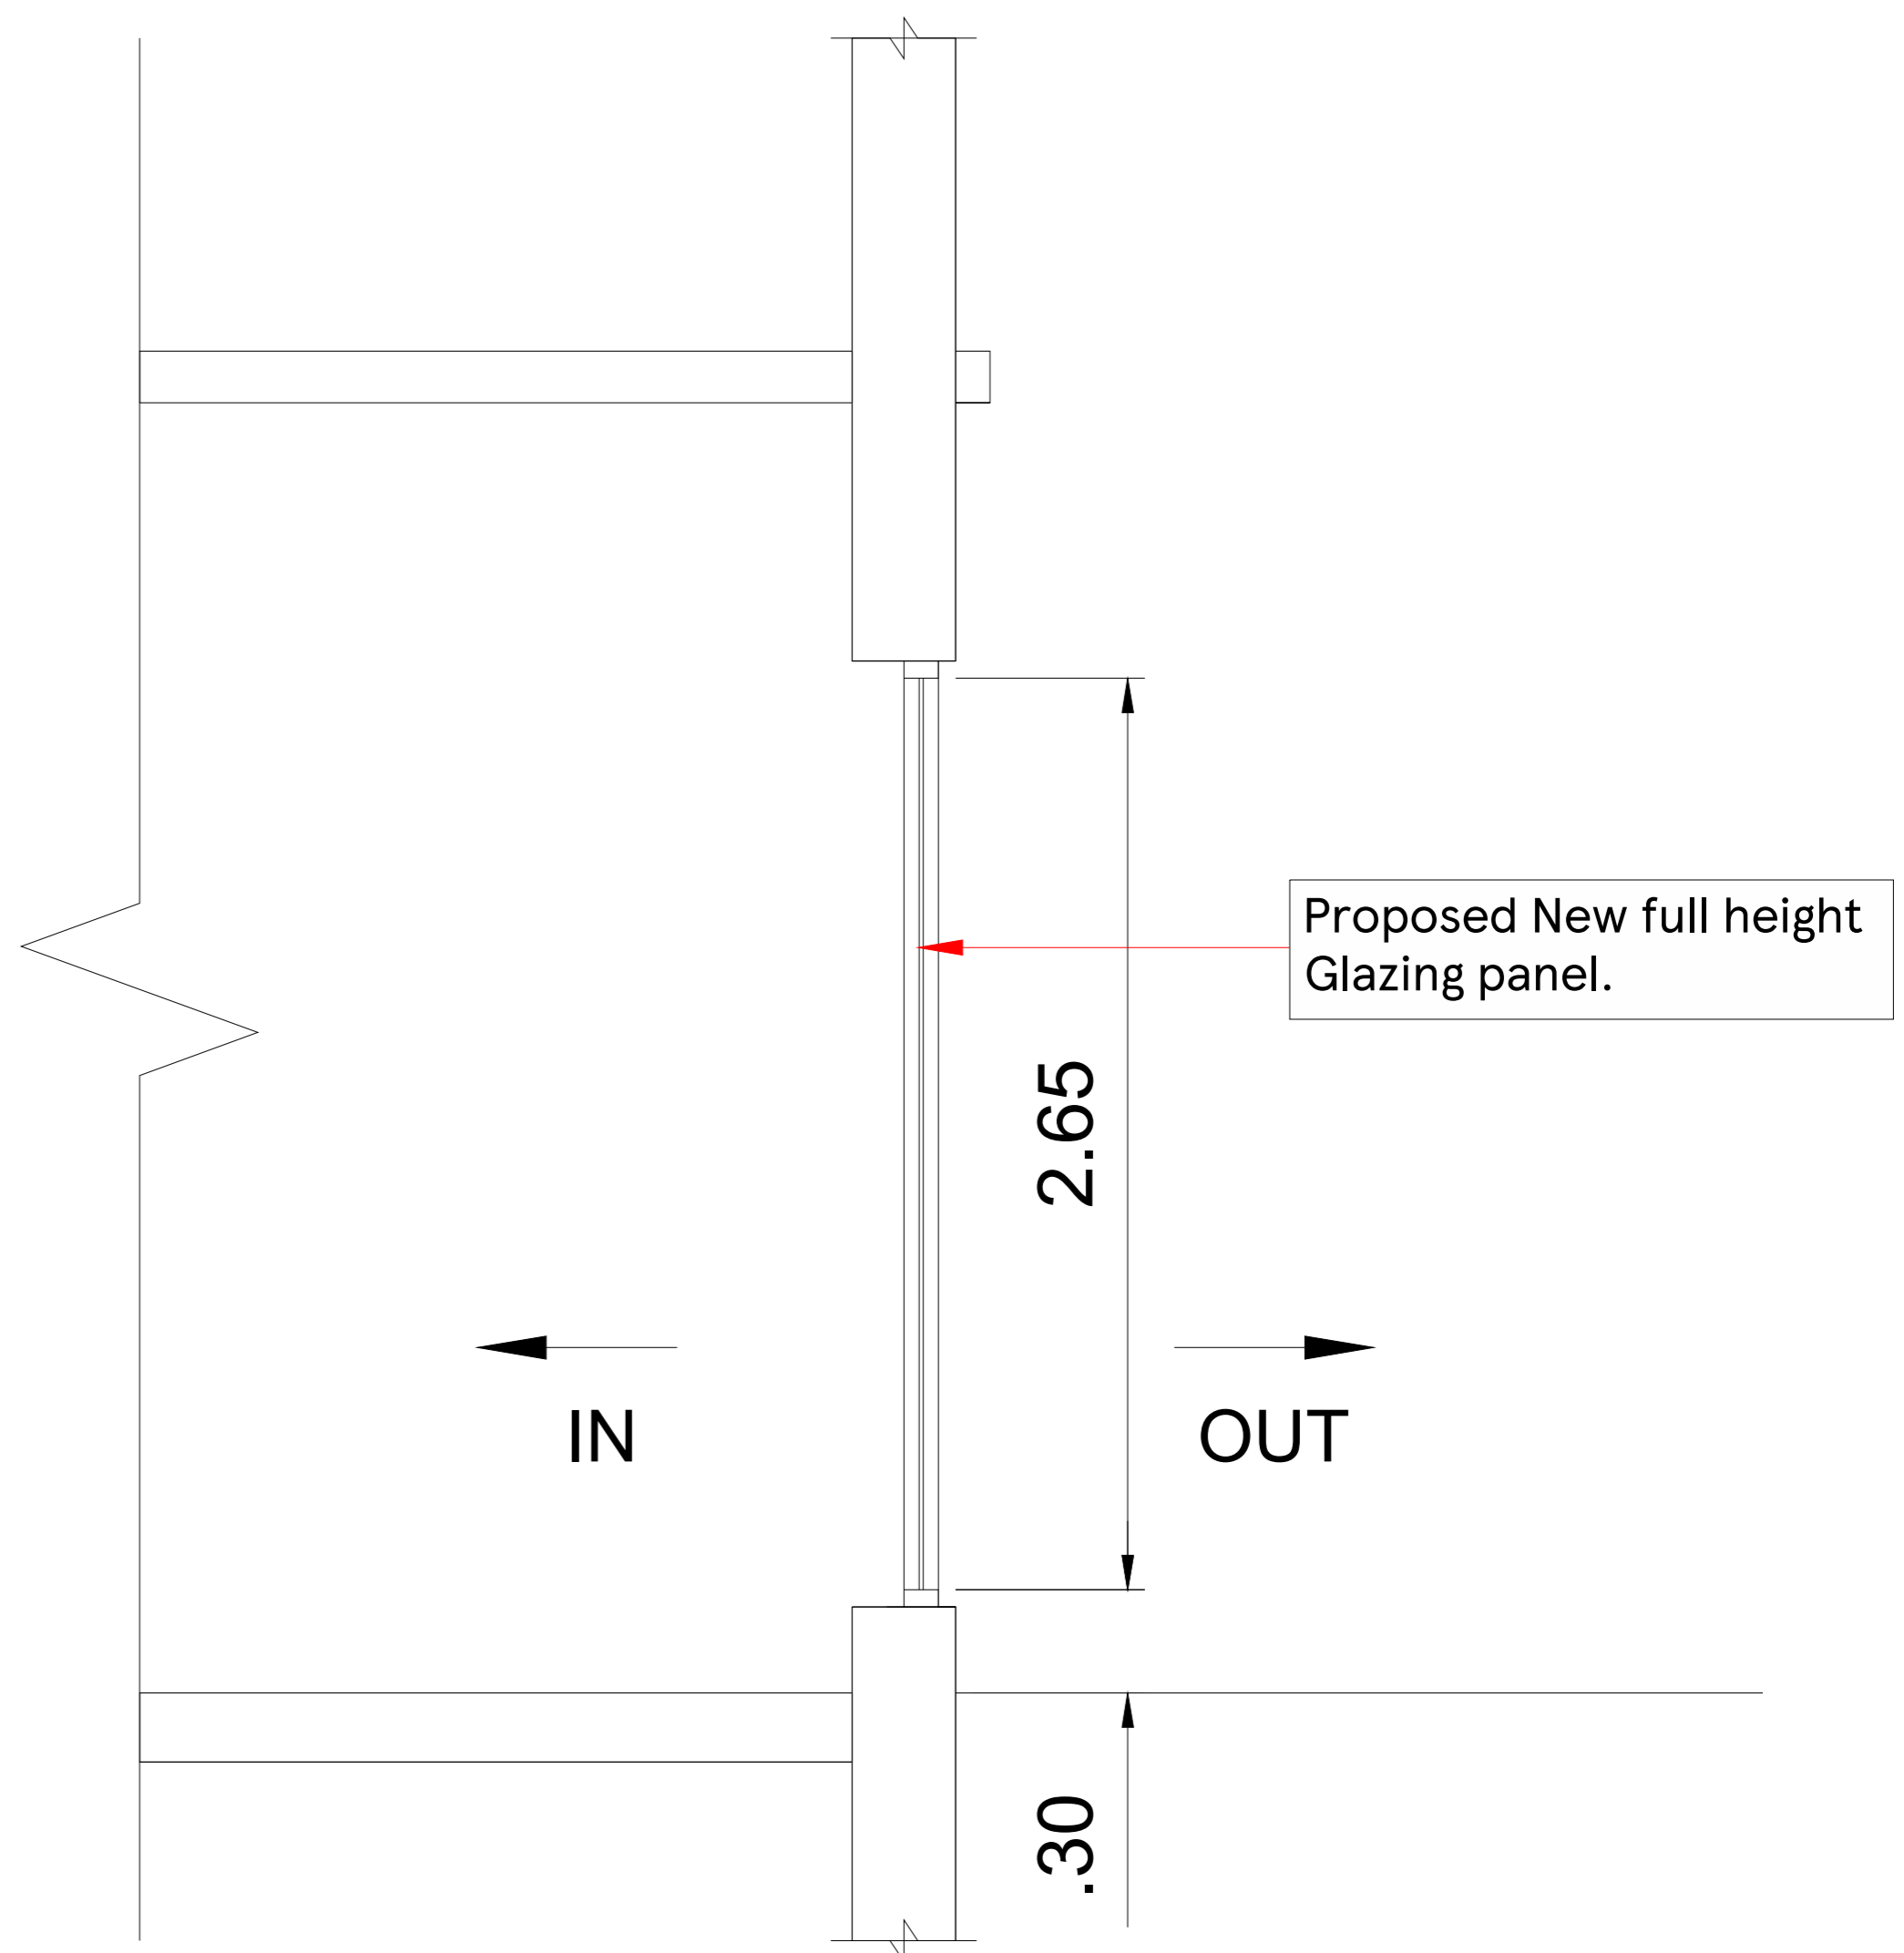

PROPOSED SECTION AT D-D'

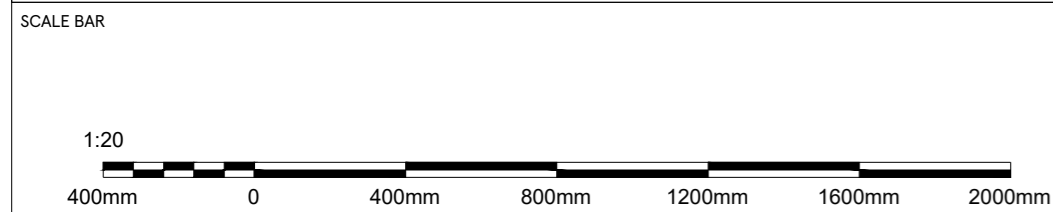

DRAWING NO 03_GOOD_03F_R2	
SCALE 1:20@A2	DATE 21.12.2023
CHECKED BY DEEKSHA	
DRAWN BY MOHAMMED AFLAH K H	

STORE TYPE EXPRESS
STORE NAME GOODGE STREET
CONTENT PROPOSED SECTIONS-2_SHOPFRONT

TESCO
 FEASIBILITY PLANNING
 STORE PLANNING DEPARTMENT
 PROPERTY SERVICES
 HIGHWOODS BUILDING, KESTREAL WAY
 WELWYN GARDEN CITY, HERTFORDSHIRE, AL7 1GB UK
 TELEPHONE : 01707 395150

THE COPYRIGHT AND ALL OTHER RIGHTS IN AND RELATING TO THE PUBLICATION BELONG TO AND ARE THE SOLE PROPERTY OF TESCO STORES LIMITED. ALL RIGHTS ARE RESERVED. NEITHER THE WHOLE NOR ANY PART OF THIS PUBLICATION MAY BE REPRODUCED OR TRANSMITTED IN ANY FORM OR BY ANY ELECTRONIC OR MECHANICAL MEANS INCLUDING PHOTOCOPIING AND RECORDING OR FROM ANY RETRIEVAL SYSTEM WITHOUT THE PRIOR WRITTEN LICENCE FROM THE OWNER. ©1997 TESCO STORES LIMITED