


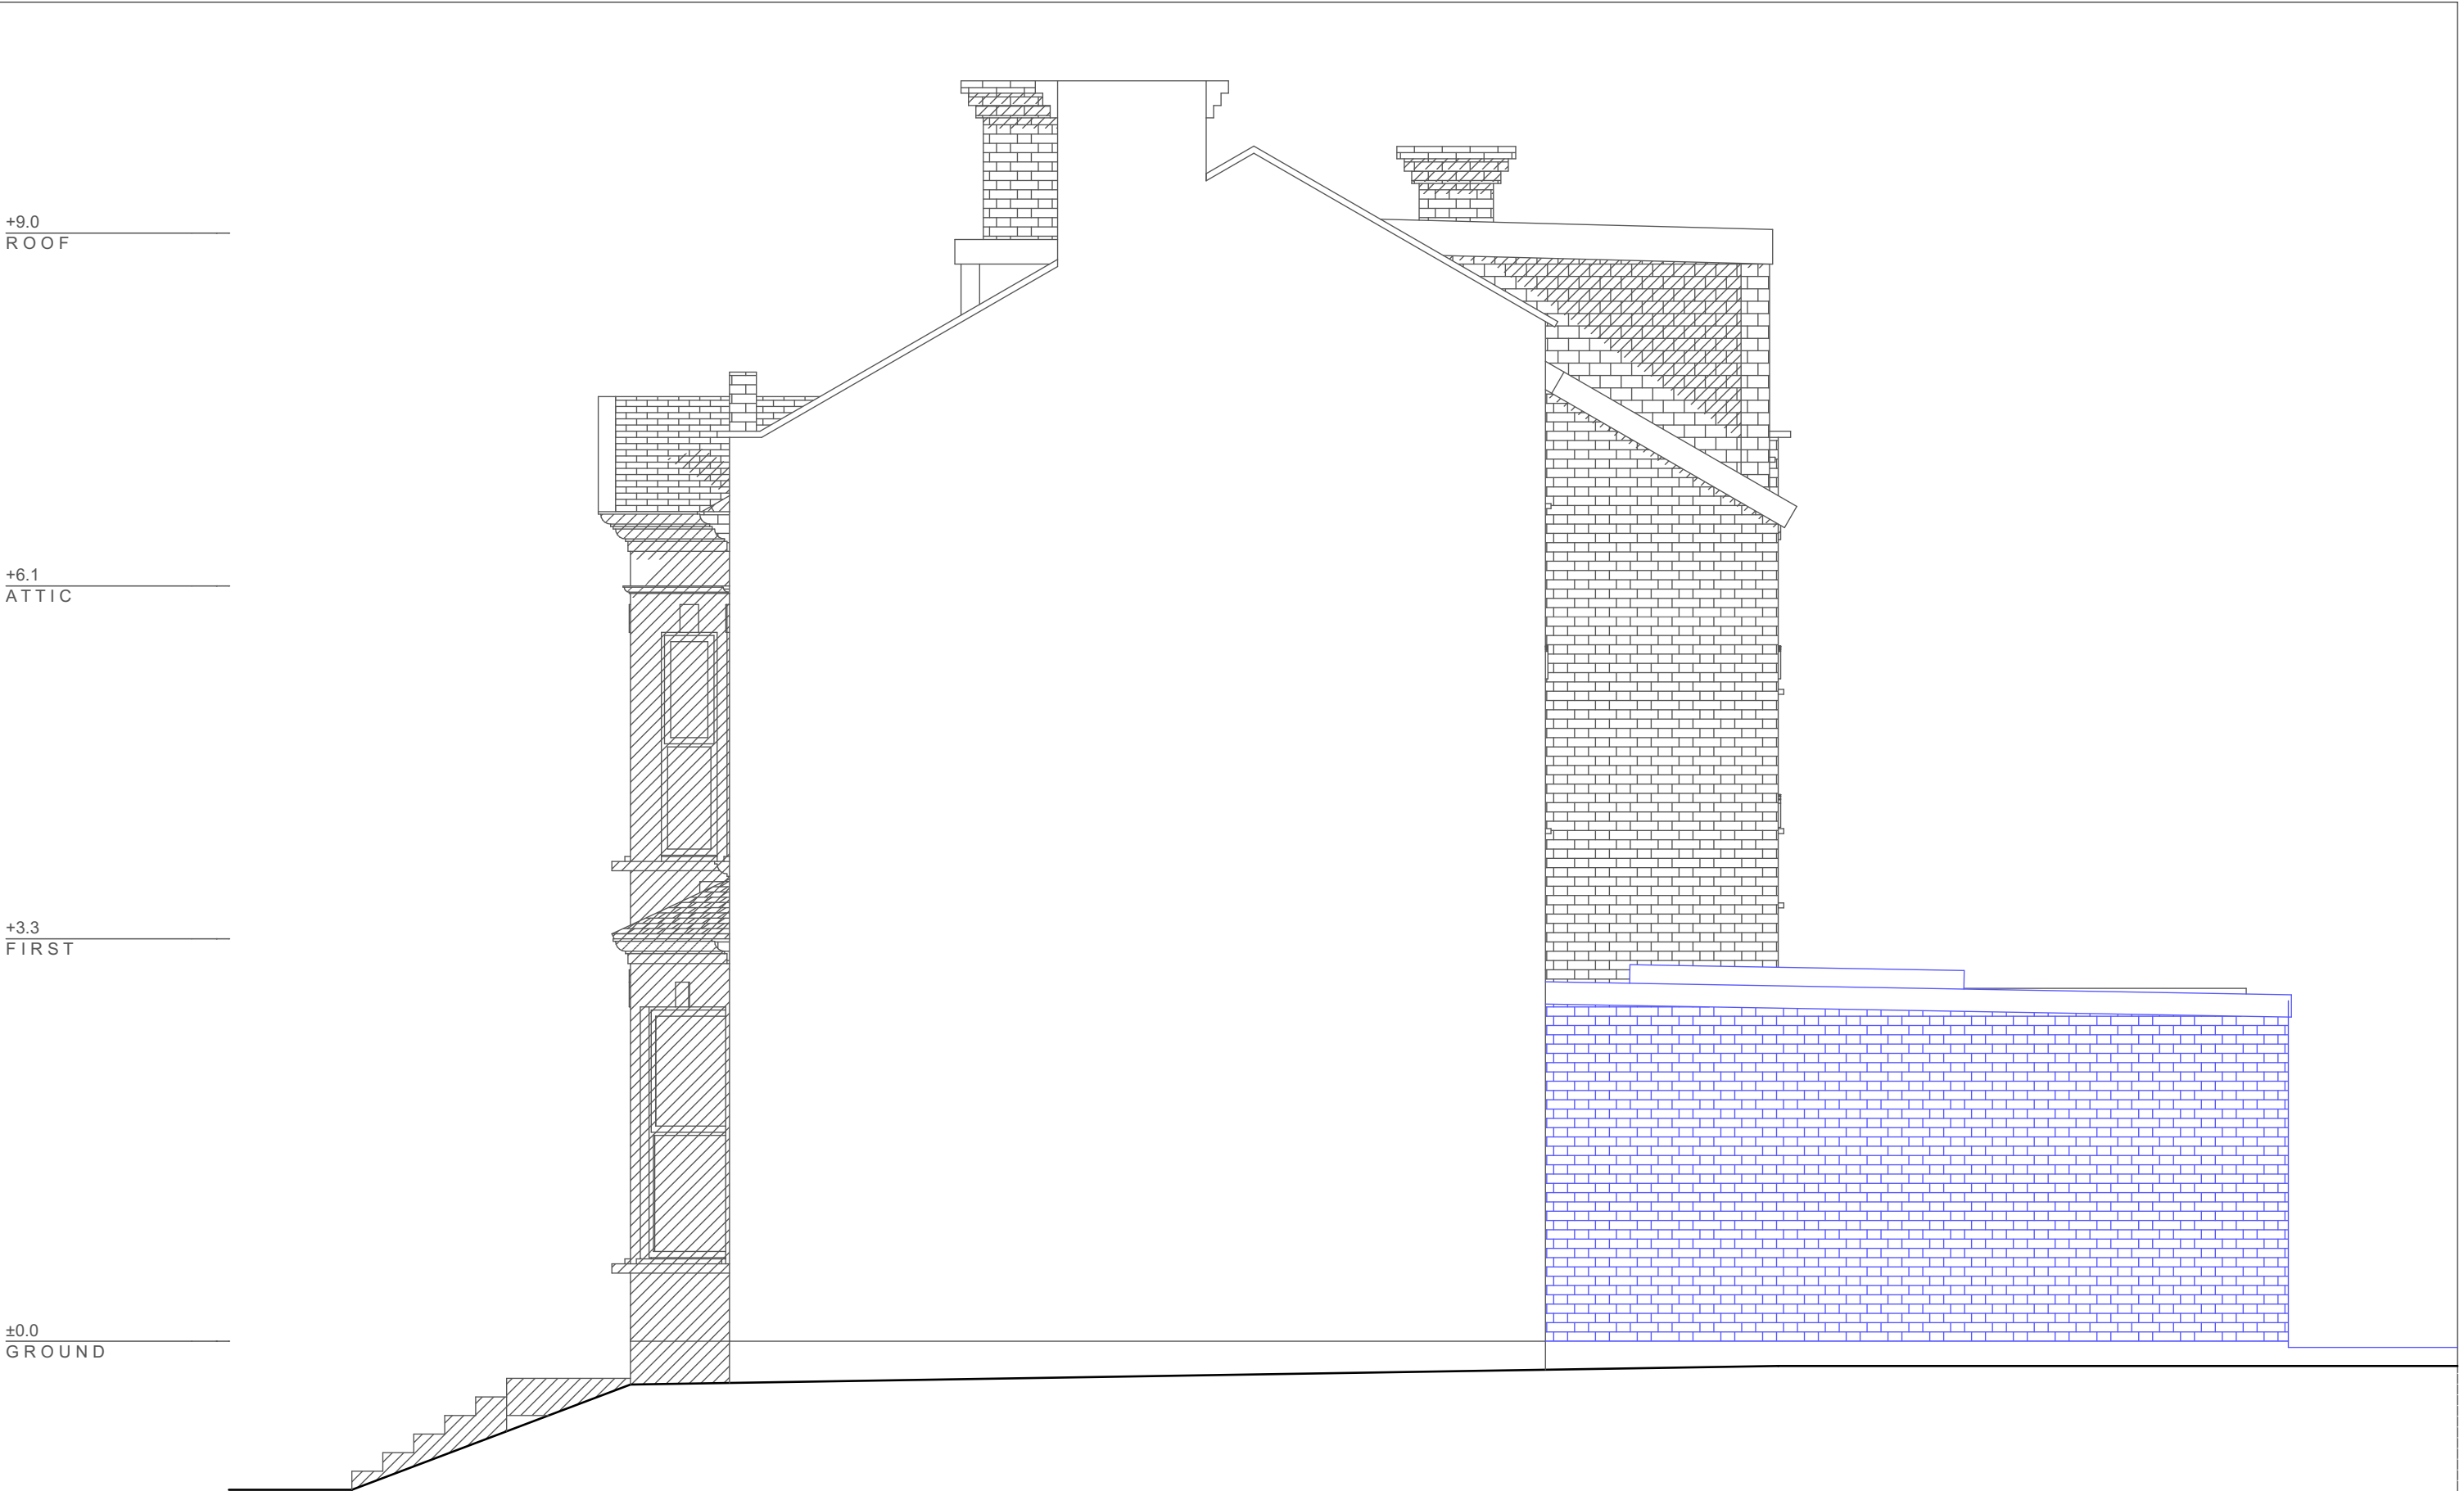

PROPOSED

SOUTH ELEVATION

1:50



PROPOSED

EAST ELEVATION


1:50



PROPOSED

NORTH ELEVATION

1:50

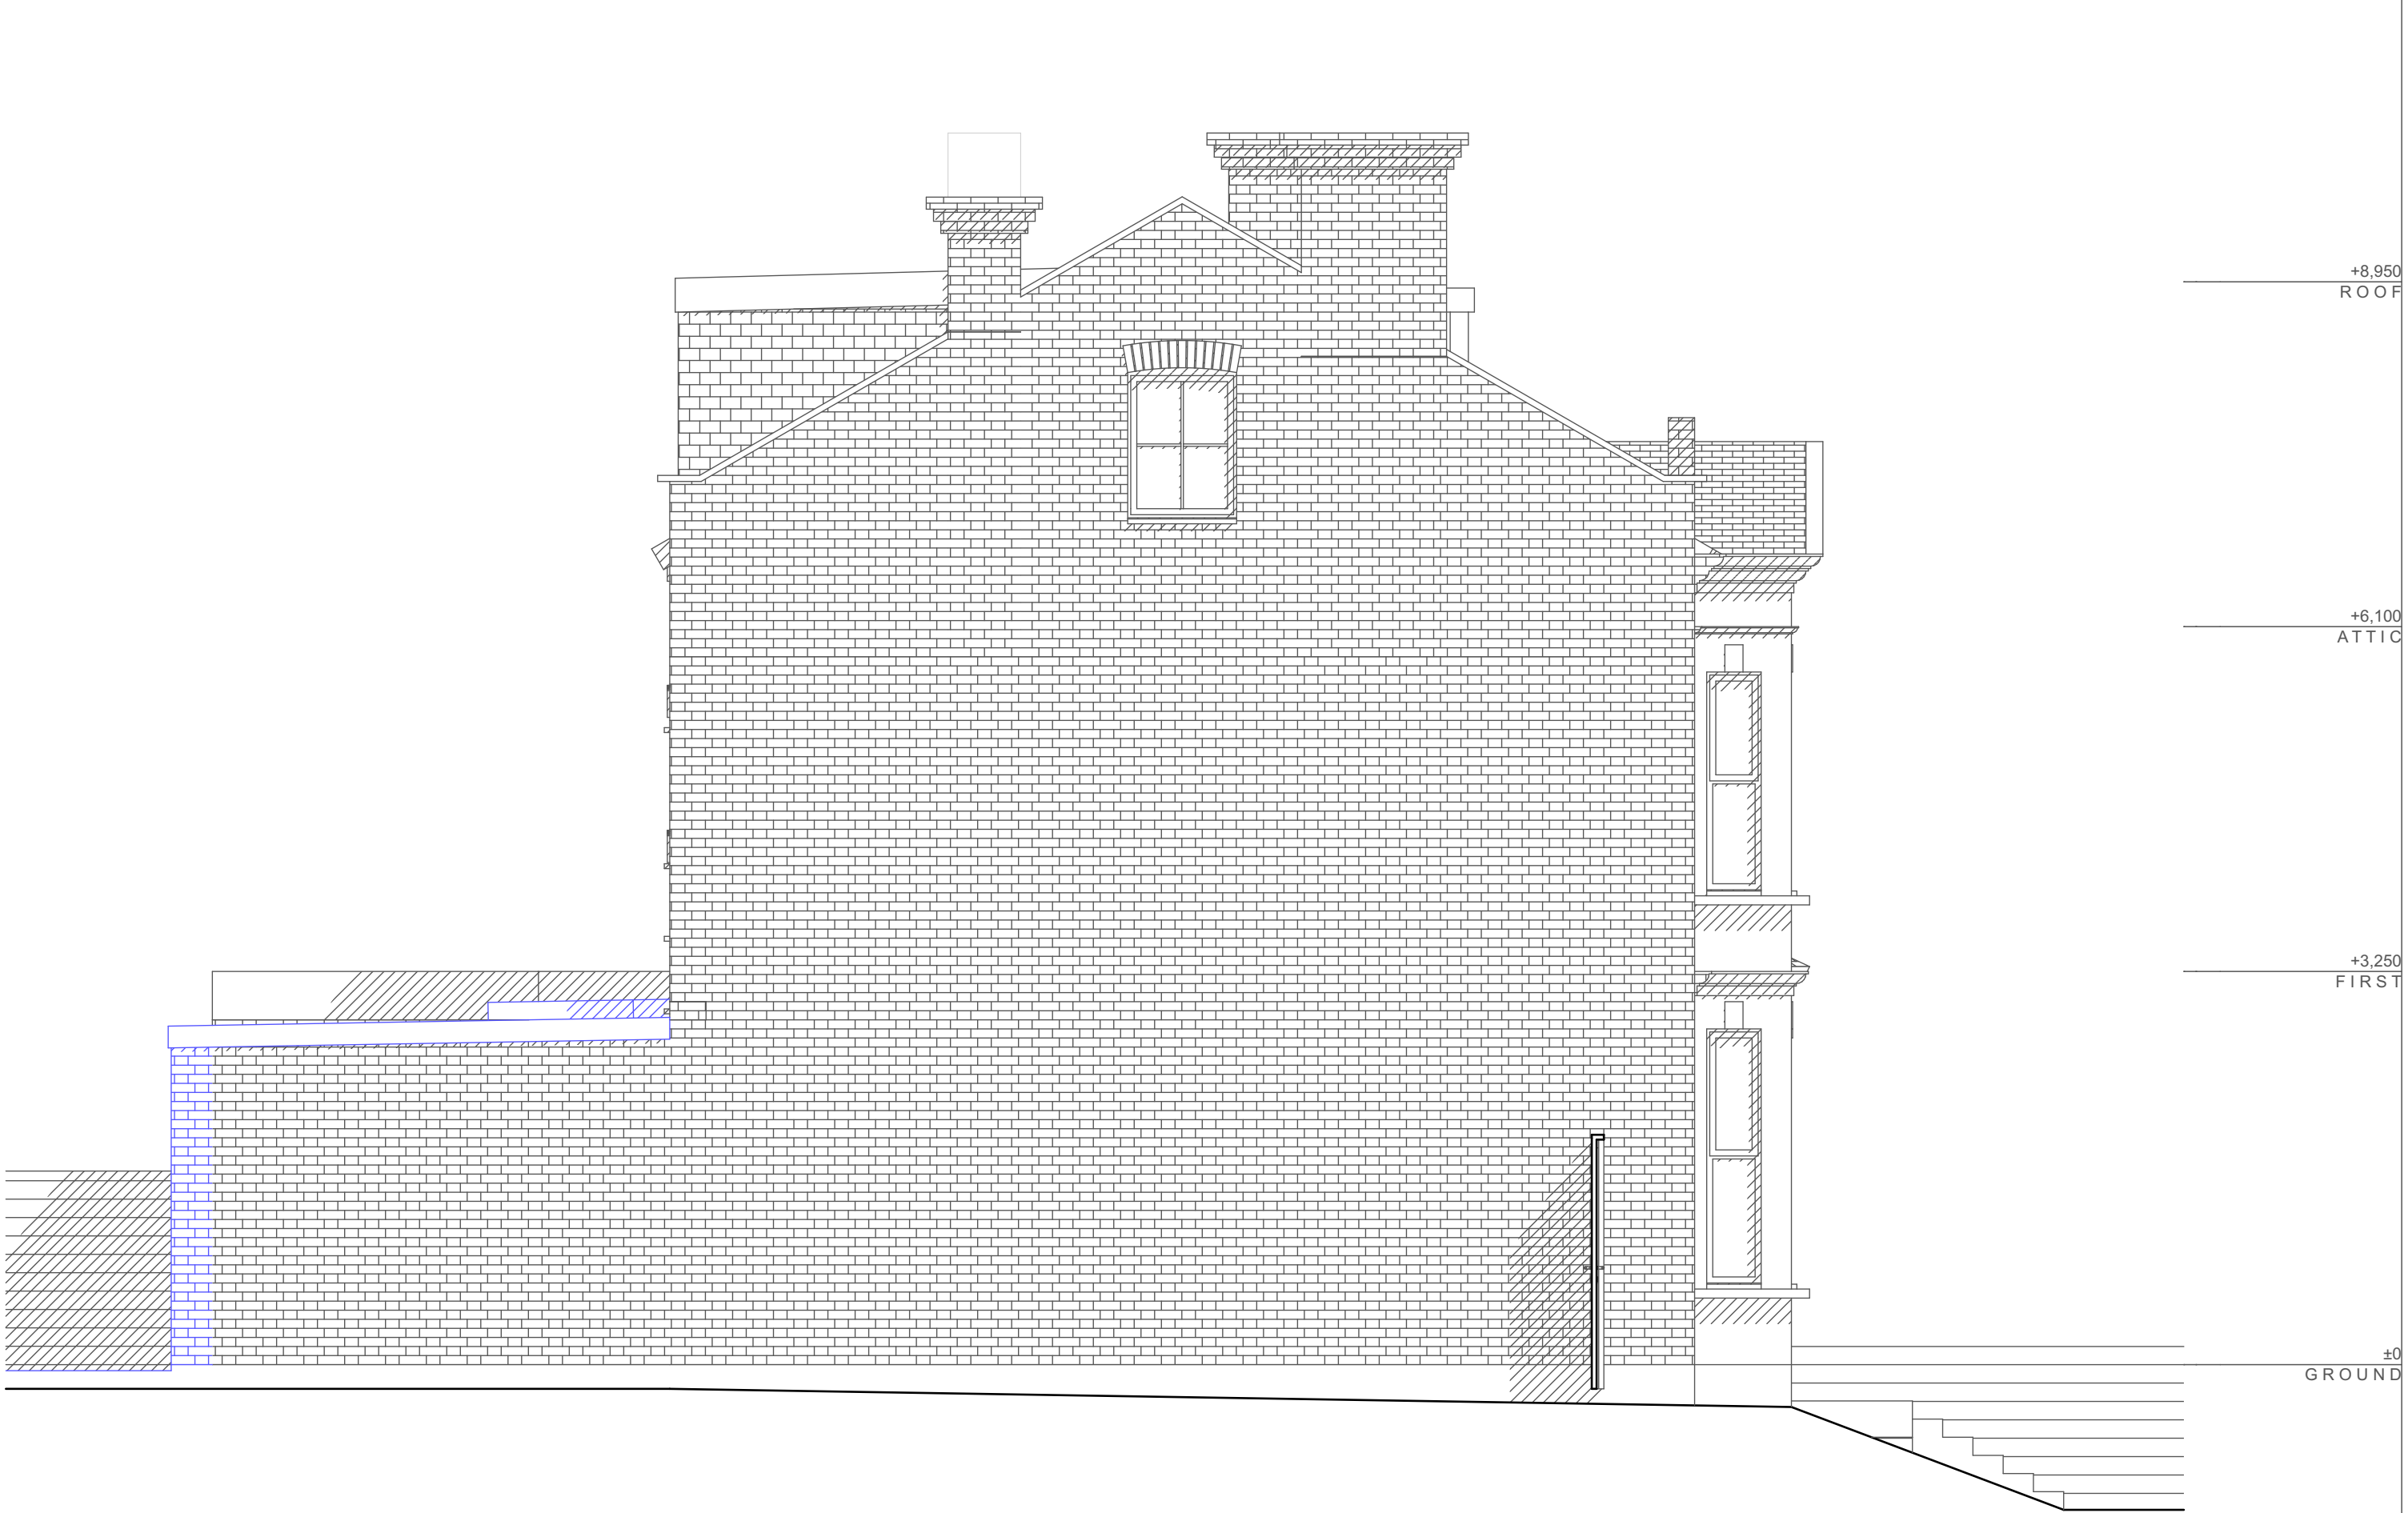

PROPOSED

WEST ELEVATION

1:50

Looking to extend your home?
Call for a free consultation today;
020 8954 6291
www.yooparchitects.co.uk
YOOP Architects, your local architect