
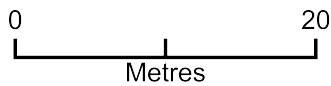


# 89 ALBERT STREET NW1 7LX

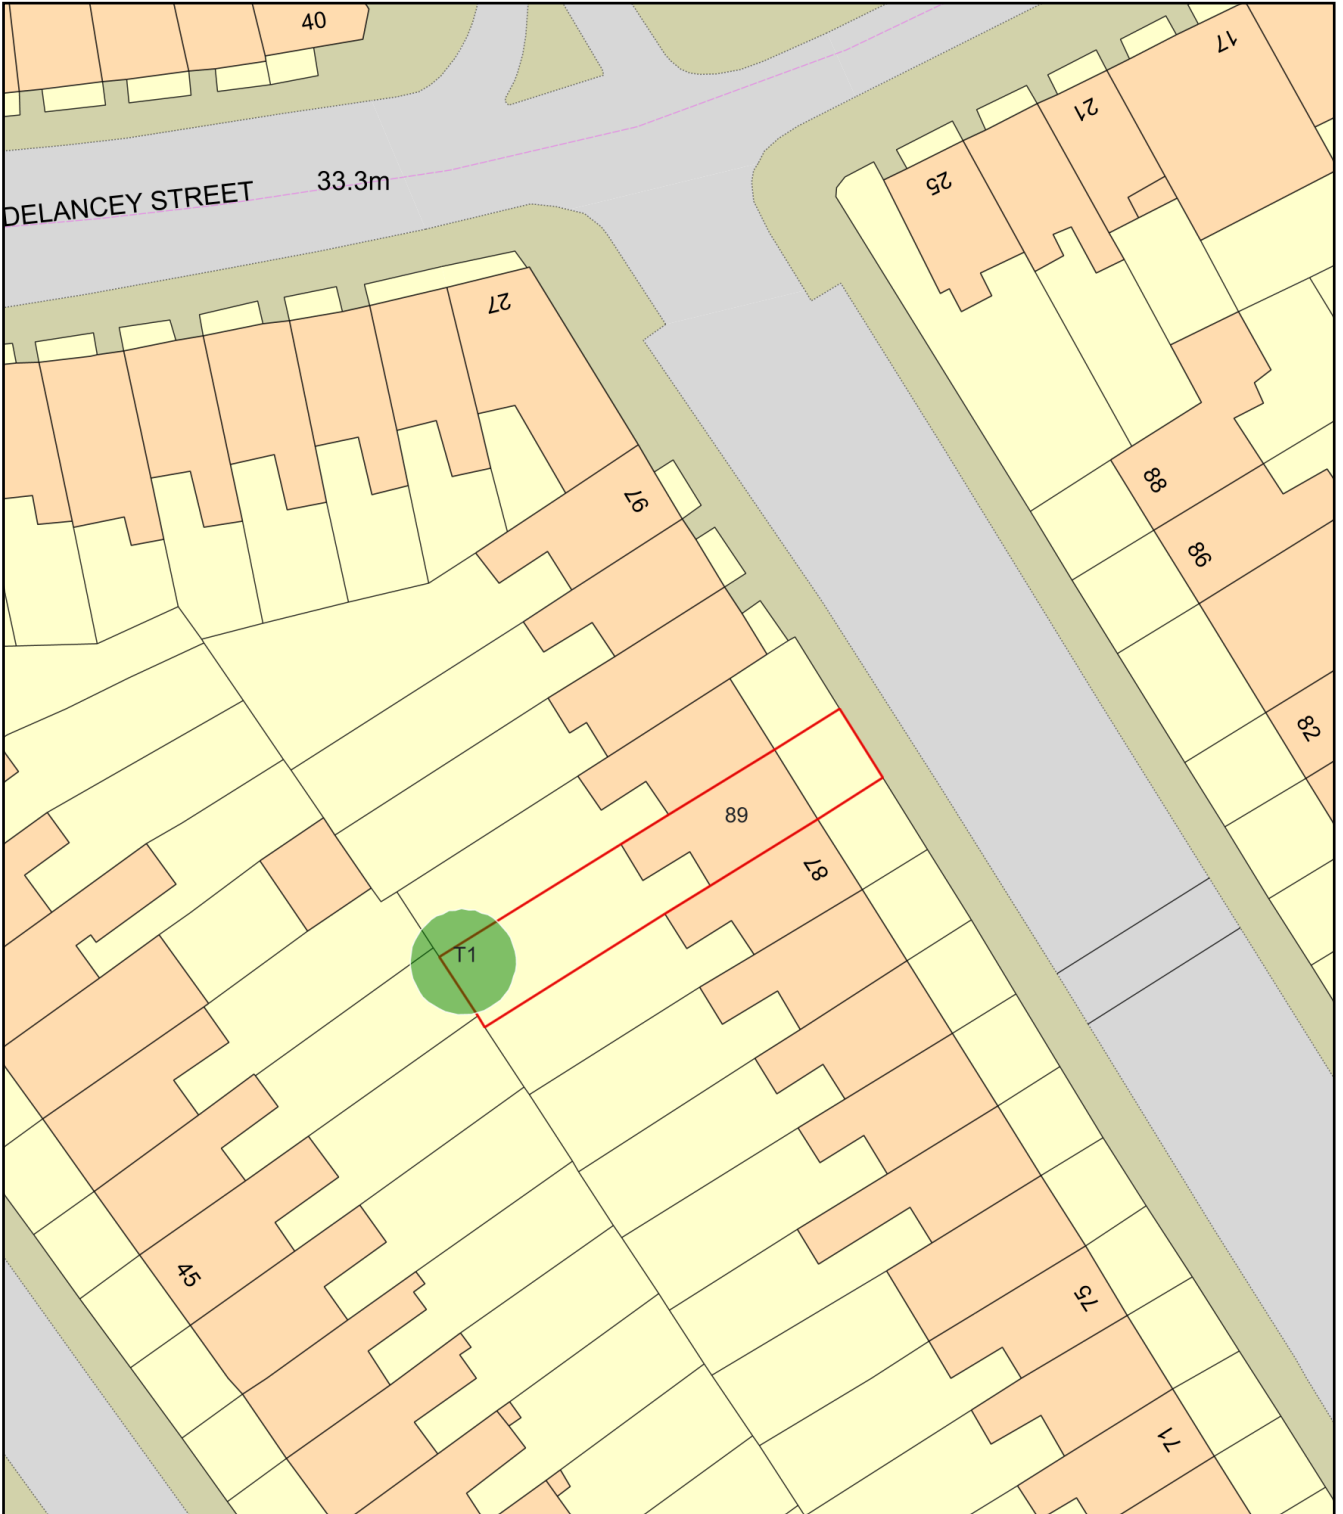

Plan Produced for: L.B.CAMDEN

Date Produced: 02 Jan 2024

Plan Reference Number: TQRQM24002103806687

Scale: 1:500 @ A4