


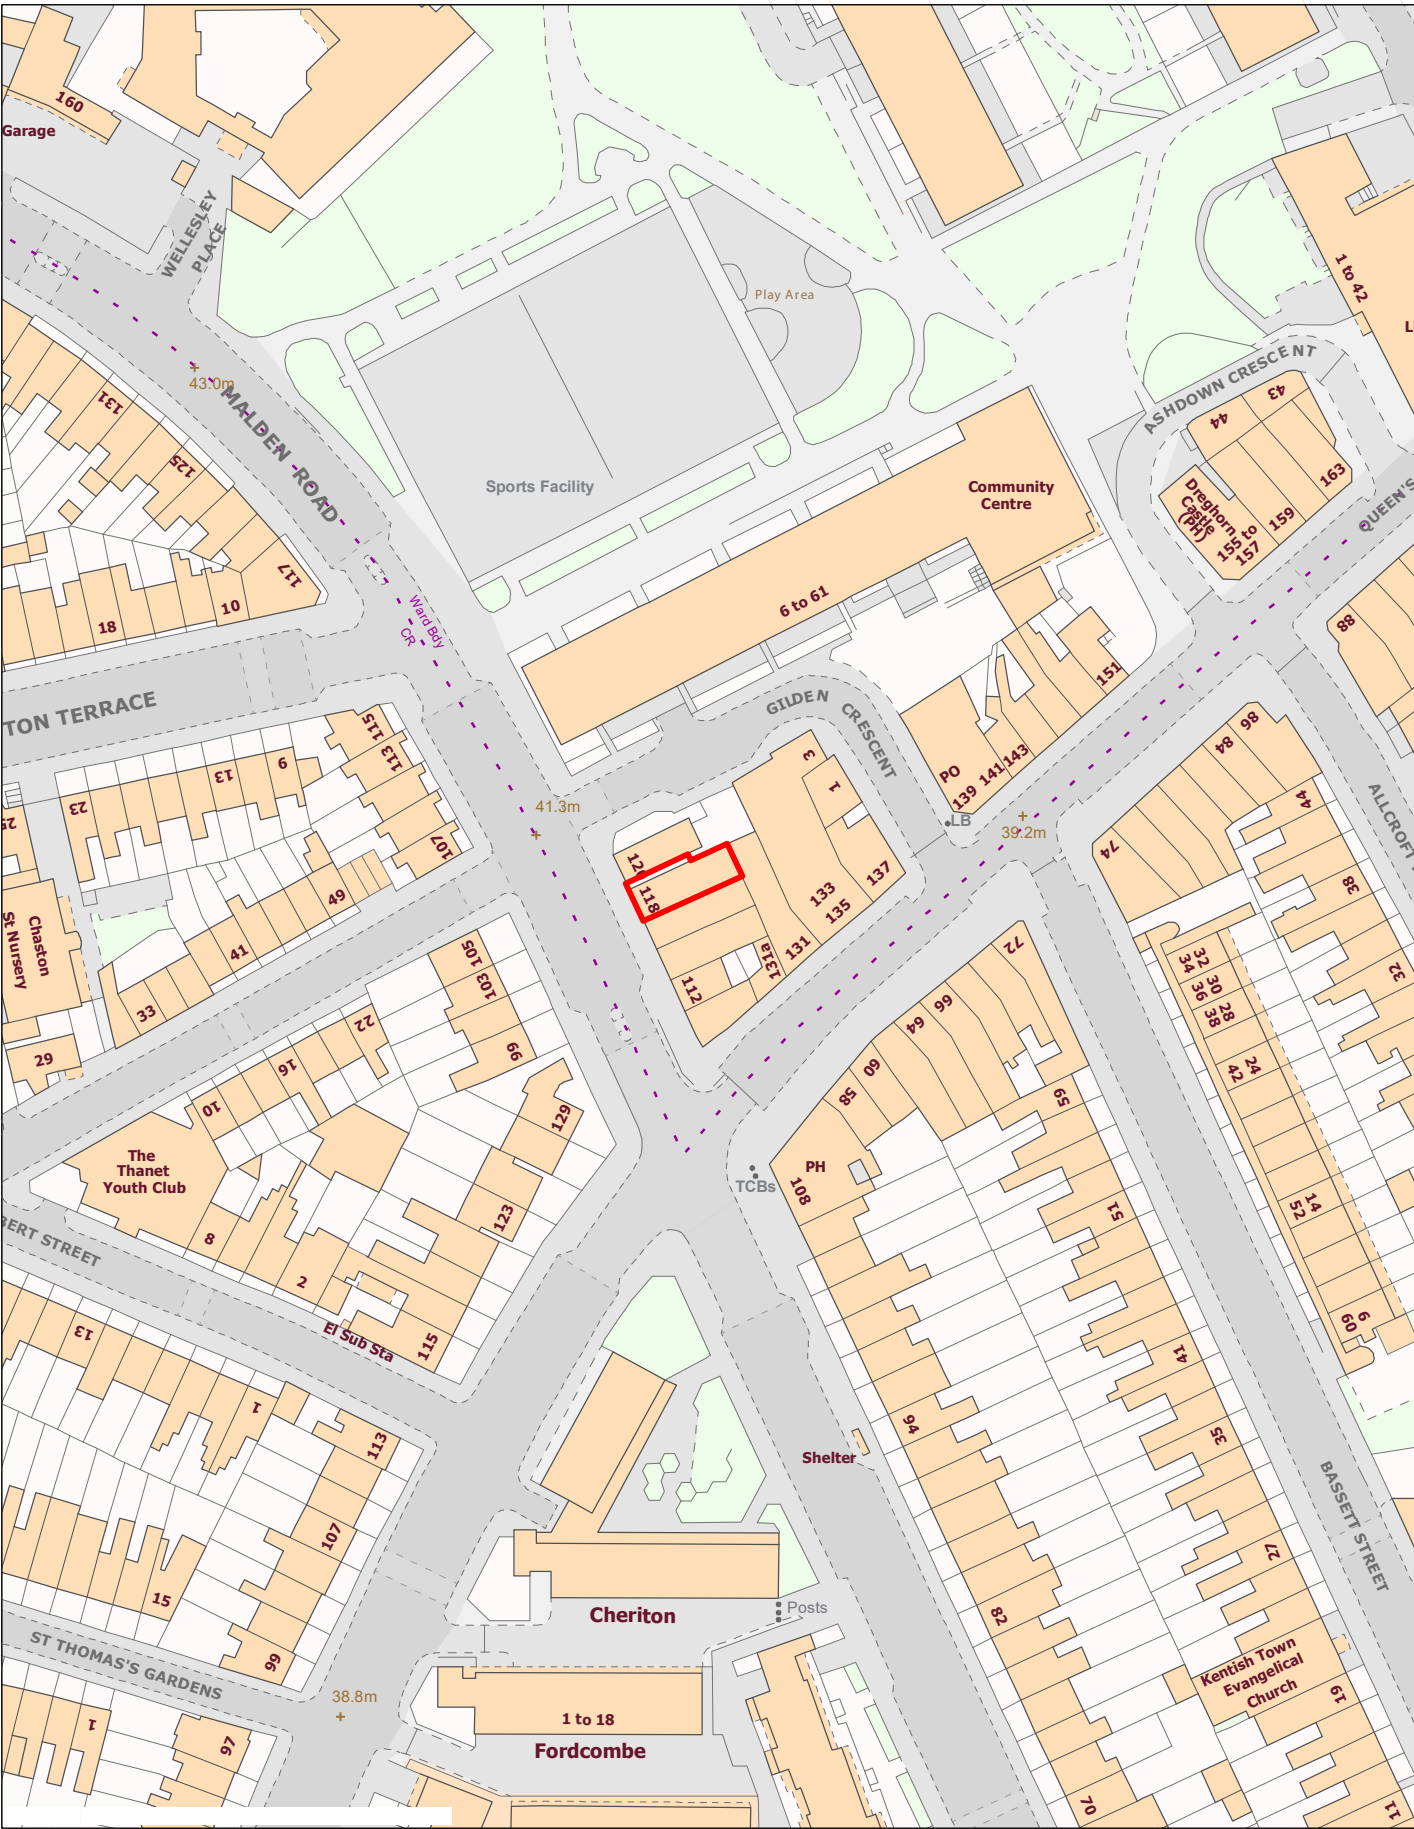

GENERAL NOTES:

Do not scale from drawings.

Errors to be reported immediately to the Architect.

To be read in conjunction with all relevant Architects', Services and Structural Engineers' drawings.

All Existing site, tree and building information has been compiled from different sources. All dimensions to be checked on site.

Rev	Date	Description	By	Check App

**williamIcarter** ^{ltd}

First Floor
9 Belsize Park
London NW3 4ES
T +44 (0)20 7813 3349
F +44 (0)20 7100 8217
E info@william-carter.com
I www.william-carter.com

Client:

Axis Property Holdings Limited

Project:

**118 Malden Road,
London NW5 4BY**

Title:

OS Plan

Scale: **1:1250@A3** Date: **Oct 2022**

Issue Status: **Full-Planning**

Job No:	Drawing Number:	Rev:
118MR01	118MR/FP/OS	A