


PROPOSED - Key Plan
Scale nts@A3 PA-06



PROPOSED - Side Elevation 2
Scale 1:100@A3 PA-06

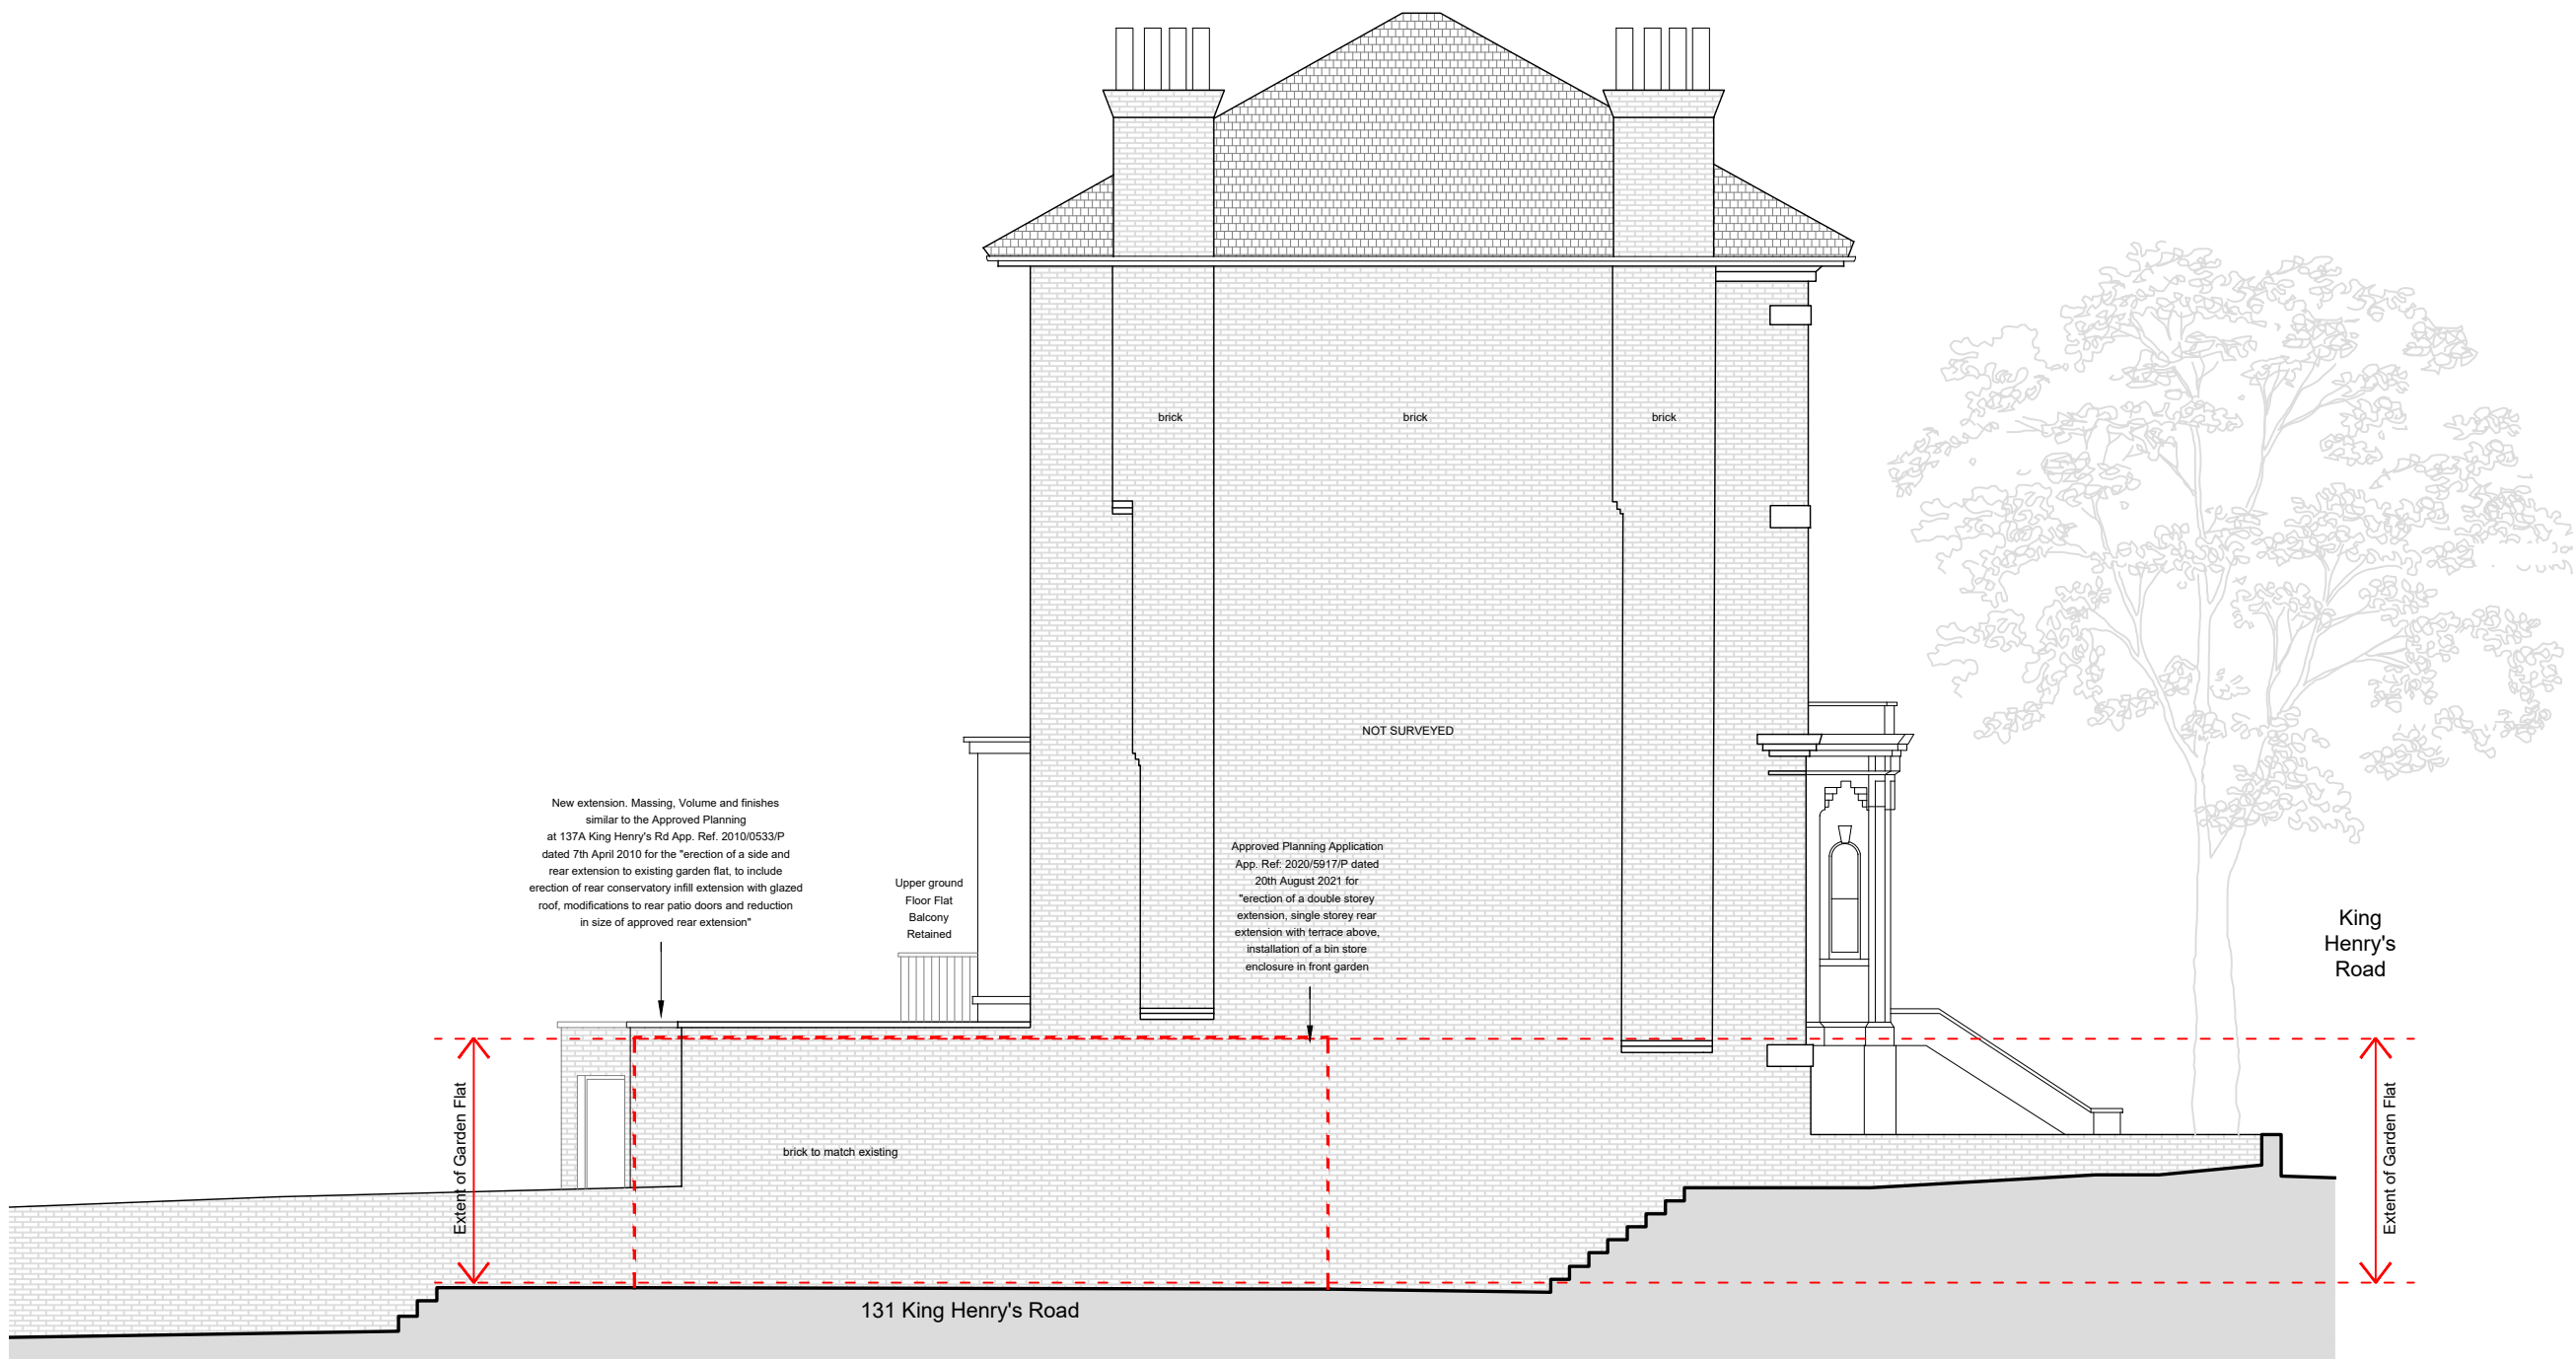

- notes
- All dimensions to be checked on site before fabrication
 - Contractor to refer to engineers' drawings before proceeding with works
 - All drawings and designs are covered by design right (Intellectual property), and may not be distributed, copied or issued without written consent of the architect
 - All design concepts are the sole property of the architect and no adaptations, reproductions or copies may be made without written consent of the architect
 - These drawings are subject to any variation required or recommended by any statutory authority, or for the better carrying out of the works
 - Samples to be provided by contractor for the architect approval
 - All finishes to architect's satisfaction
 - All drawings to be approved by the architect before construction
 - All works to be carried out in accordance with current Building Regulations

revisions	date	rev
Planning	14.04.23	00
Planning	04.07.23	01
Planning	14.11.23	02
Planning	22.11.23	03
Planning	01.12.23	04

architect



175 Graham Road
London, E8 1PD

info@ccasa.co.uk
www.ccasa.co.uk
@ccasaarchitects

project

133 King Henry's Road, Garden Flat,
London NW3 3RD

client

Private Client

drawing title

PROPOSED
Side Elevation 2

scale at A1	scale at A3	date
	1:100	01.12.23

job no.	drawing	rev.
2116	PA-06	04