


EXISTING - Key Plan
Scale 1:100@A3 EX-05

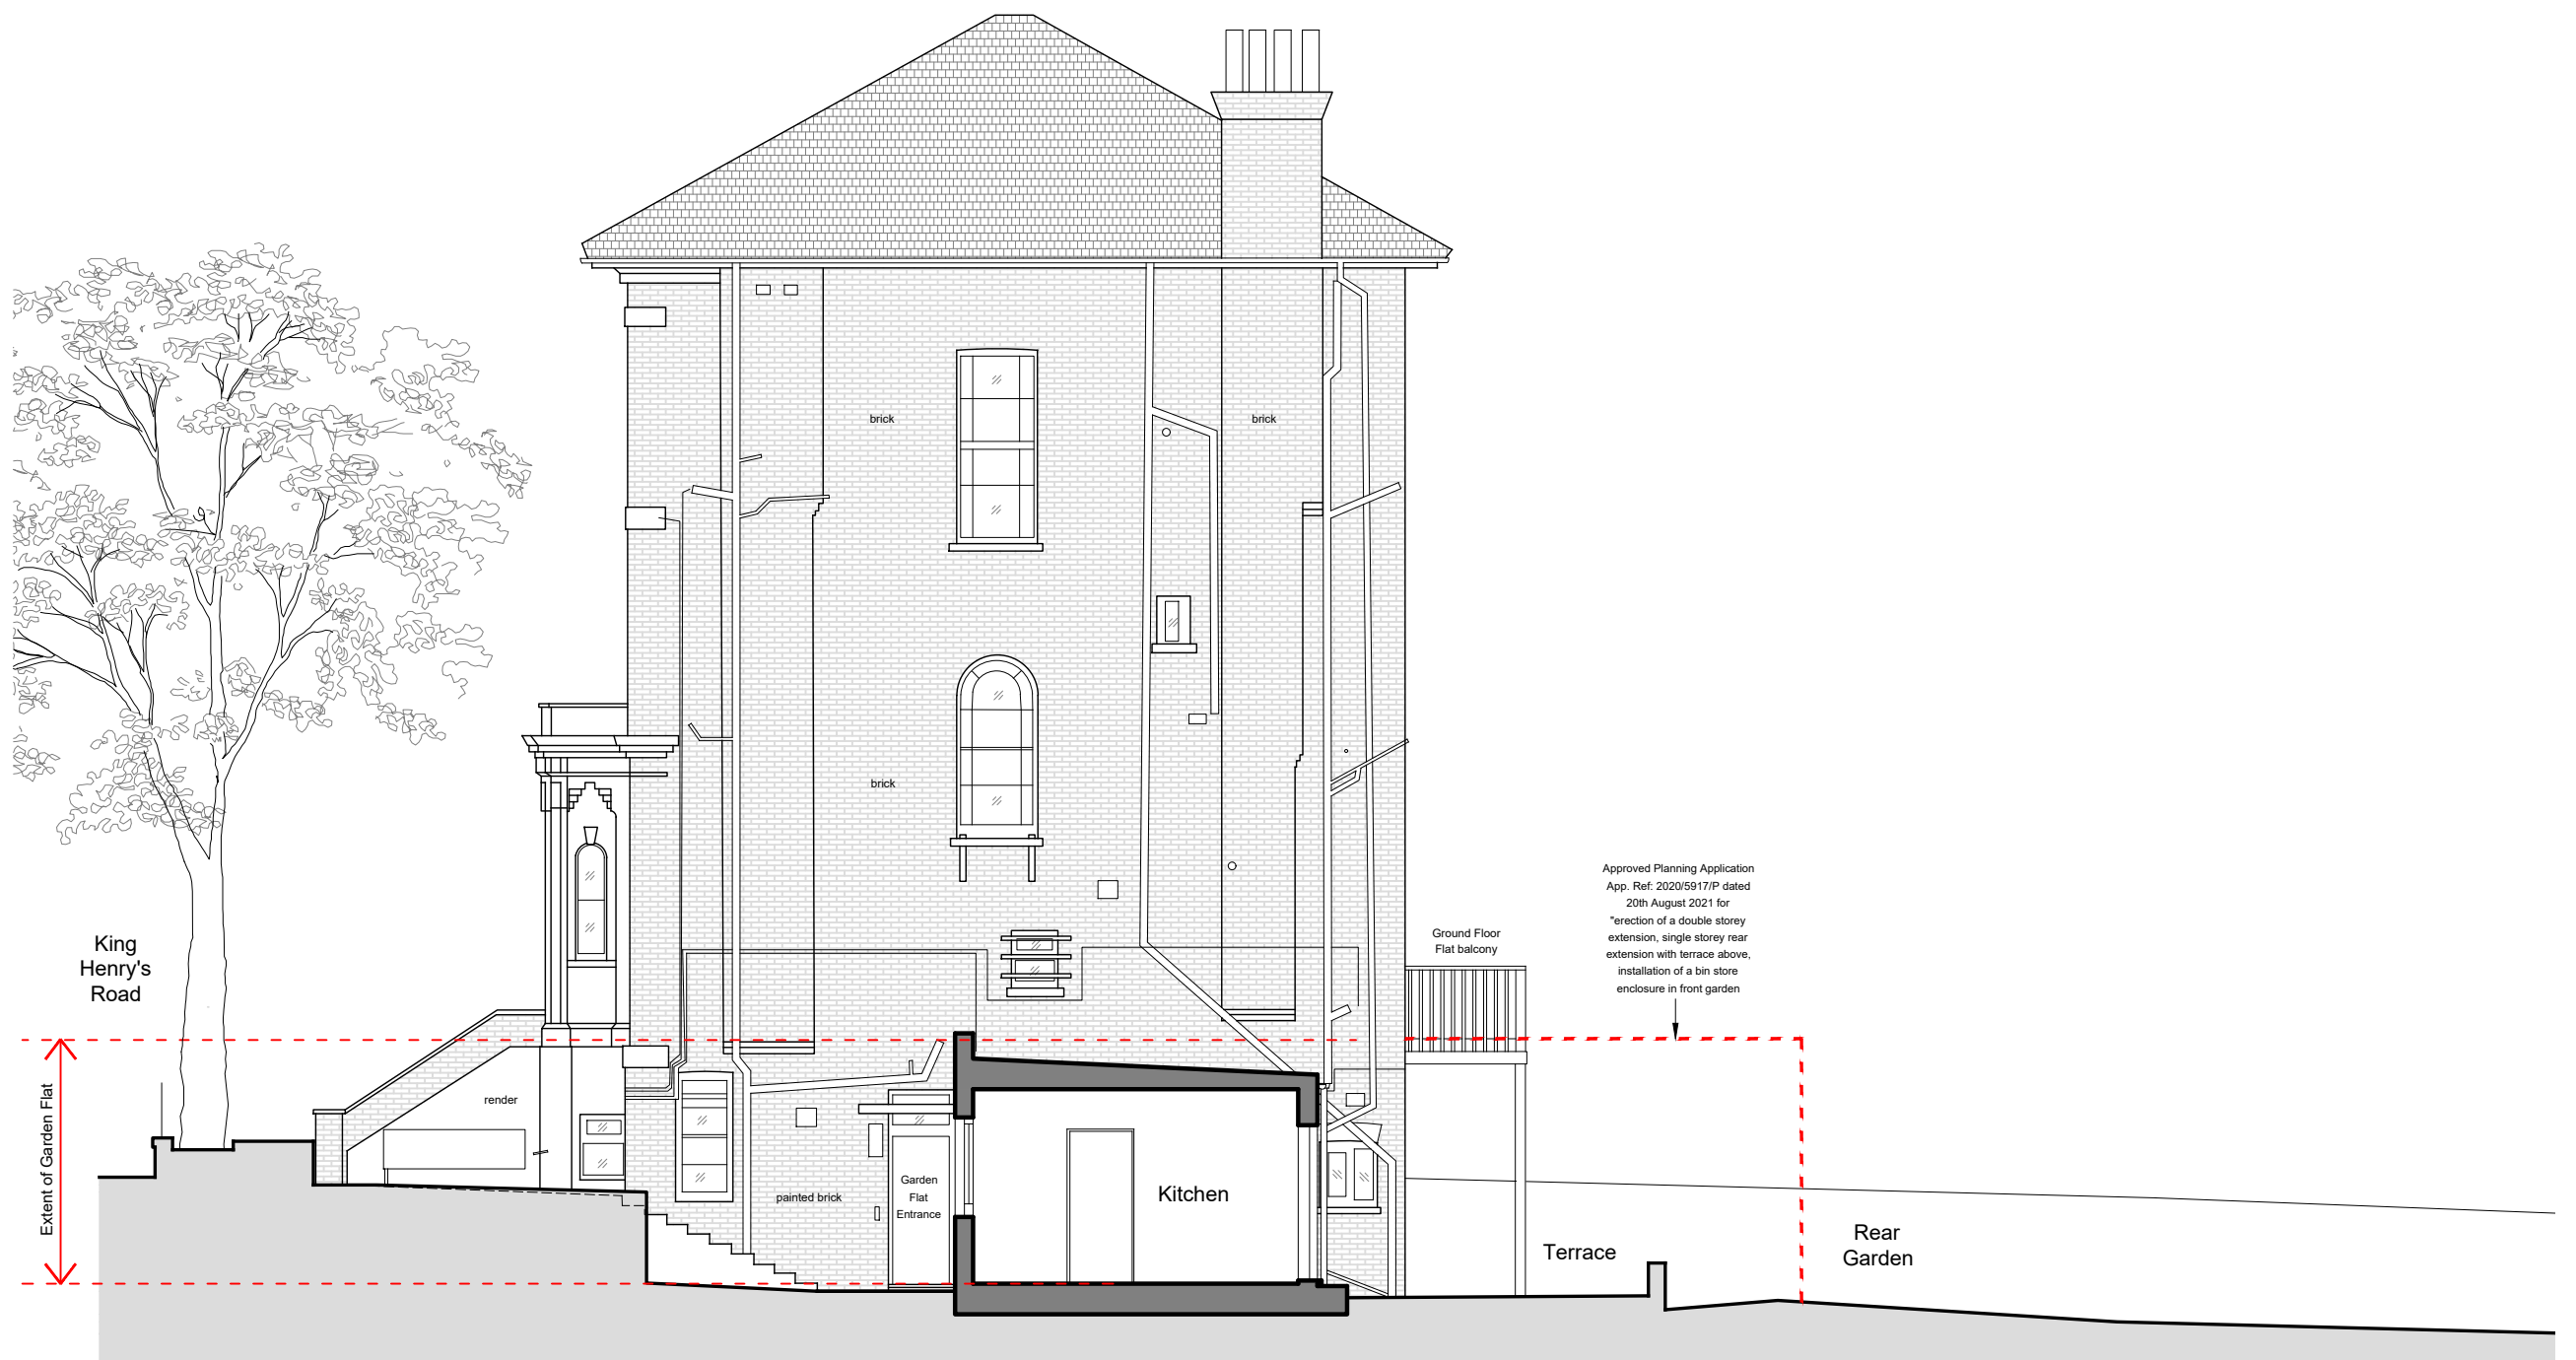

EXISTING - Side Elevation 1
Scale 1:100@A3 EX-05

- notes
- All dimensions to be checked on site before fabrication
 - Contractor to refer to engineers' drawings before proceeding with works
 - All drawings and designs are covered by design right (Intellectual property), and may not be distributed, copied or issued without written consent of the architect
 - All design concepts are the sole property of the architect and no adaptations, reproductions or copies may be made without written consent of the architect
 - These drawings are subject to any variation required or recommended by any statutory authority, or for the better carrying out of the works
 - Samples to be provided by contractor for the architect approval
 - All finishes to architect's satisfaction
 - All drawings to be approved by the architect before construction
 - All works to be carried out in accordance with current Building Regulations

revisions	date	rev
Planning	15.10.22	00
Planning	14.04.23	01

architect



175 Graham Road
London, E8 1PD

info@ccasa.co.uk
www.ccasa.co.uk
@ccasaarchitects

project

133 King Henry's Road, Garden Flat,
London NW3 3RD

client

Private Client

drawing title

EXISTING
Side Elevation 1

scale at A1	scale at A3	date
	1:100	14.04.23

job no.	drawing	rev.
2116	EX-05	01