


EXISTING - Key Plan
Scale 1:100@A3 EX-06



Approved Planning Application
App. Ref: 2020/5917/P dated
20th August 2021 for
"erection of a double storey
extension, single storey rear
extension with terrace above,
installation of a bin store
enclosure in front garden"

EXISTING - Side Elevation 2
Scale 1:100@A3 EX-06

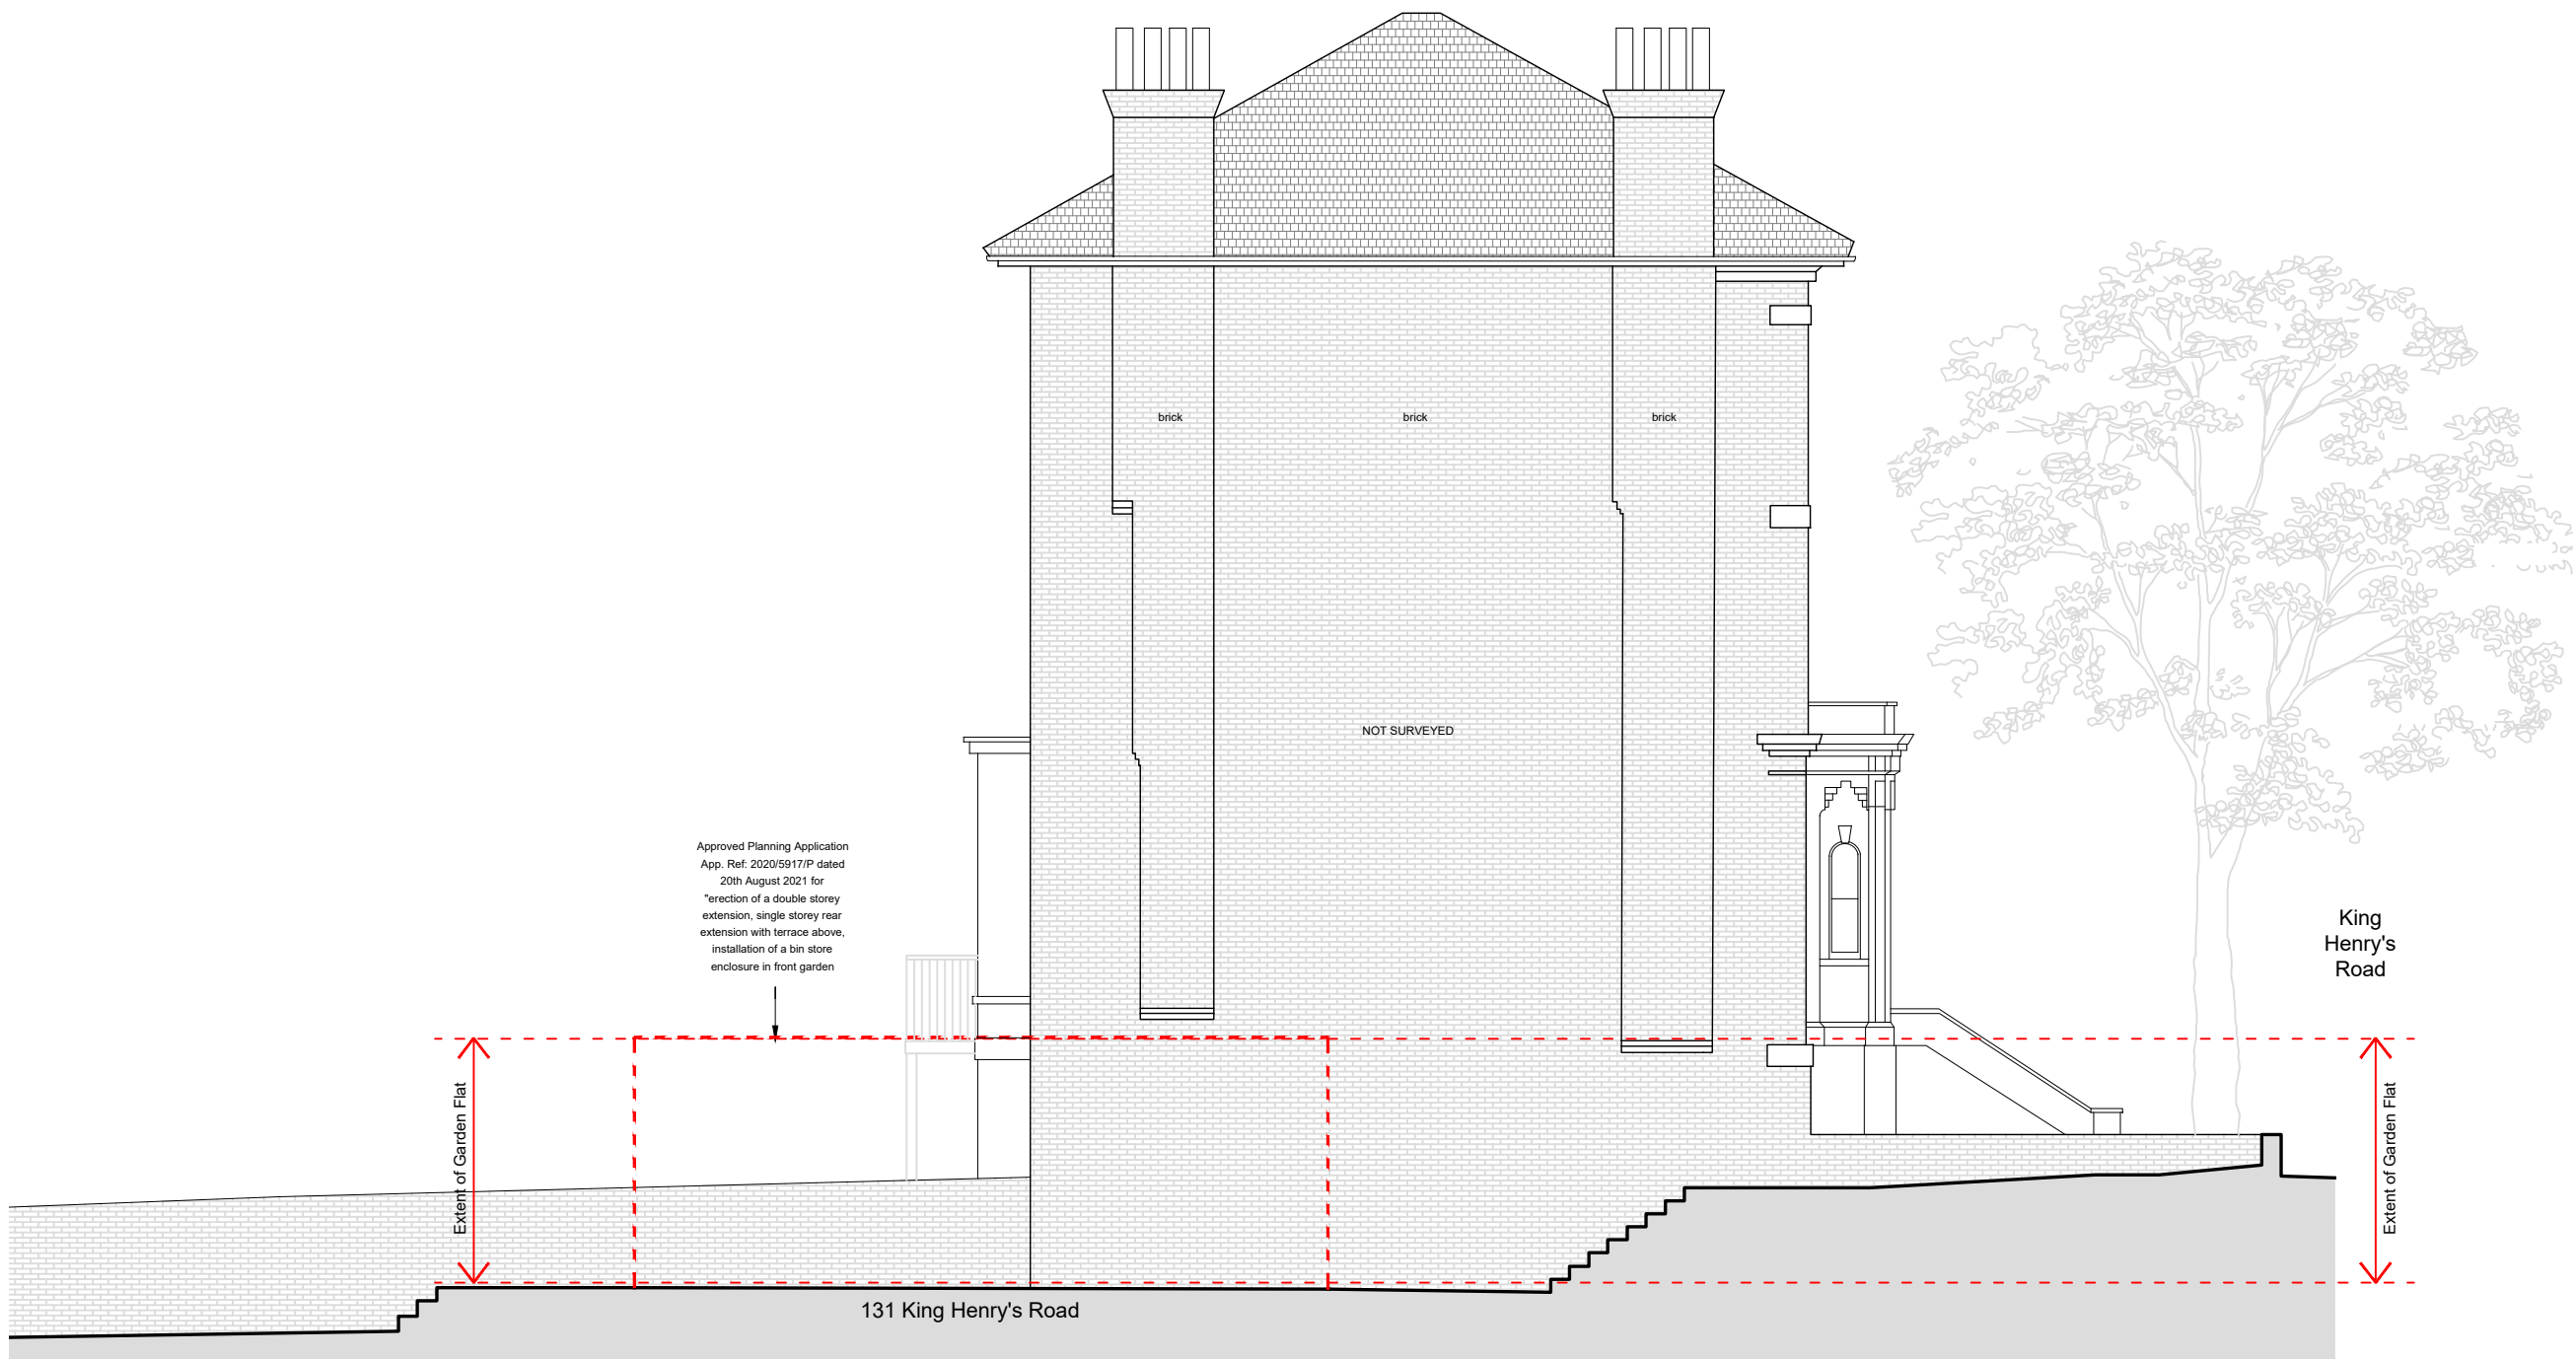

- notes
- All dimensions to be checked on site before fabrication
 - Contractor to refer to engineers' drawings before proceeding with works
 - All drawings and designs are covered by design right (Intellectual property), and may not be distributed, copied or issued without written consent of the architect
 - All design concepts are the sole property of the architect and no adaptations, reproductions or copies may be made without written consent of the architect
 - These drawings are subject to any variation required or recommended by any statutory authority, or for the better carrying out of the works
 - Samples to be provided by contractor for the architect approval
 - All finishes to architect's satisfaction
 - All drawings to be approved by the architect before construction
 - All works to be carried out in accordance with current Building Regulations

revisions	date	rev
Planning	15.10.22	00
Planning	26.10.22	01
Planning	14.04.23	02

architect



175 Graham Road
London, E8 1PD

info@ccasa.co.uk
www.ccasa.co.uk
@ccasaarchitects

project

133 King Henry's Road, Garden Flat,
London NW3 3RD

client

Private Client

drawing title

EXISTING
Side Elevation 2

scale at A1	scale at A3	date
	1:100	14.04.23

job no.	drawing	rev.
2116	EX-06	02