


EXISTING - Key Plan
Scale 1:100@A3 EX-07

notes

- All dimensions to be checked on site before fabrication
- Contractor to refer to engineers' drawings before proceeding with works
- All drawings and designs are covered by design right (Intellectual property), and may not be distributed, copied or issued without written consent of the architect
- All design concepts are the sole property of the architect and no adaptations, reproductions or copies may be made without written consent of the architect
- These drawings are subject to any variation required or recommended by any statutory authority, or for the better carrying out of the works
- Samples to be provided by contractor for the architect approval
- All finishes to architect's satisfaction
- All drawings to be approved by the architect before construction
- All works to be carried out in accordance with current Building Regulations

revisions	date	rev
Planning	26.10.22	00
Planning	14.04.23	01

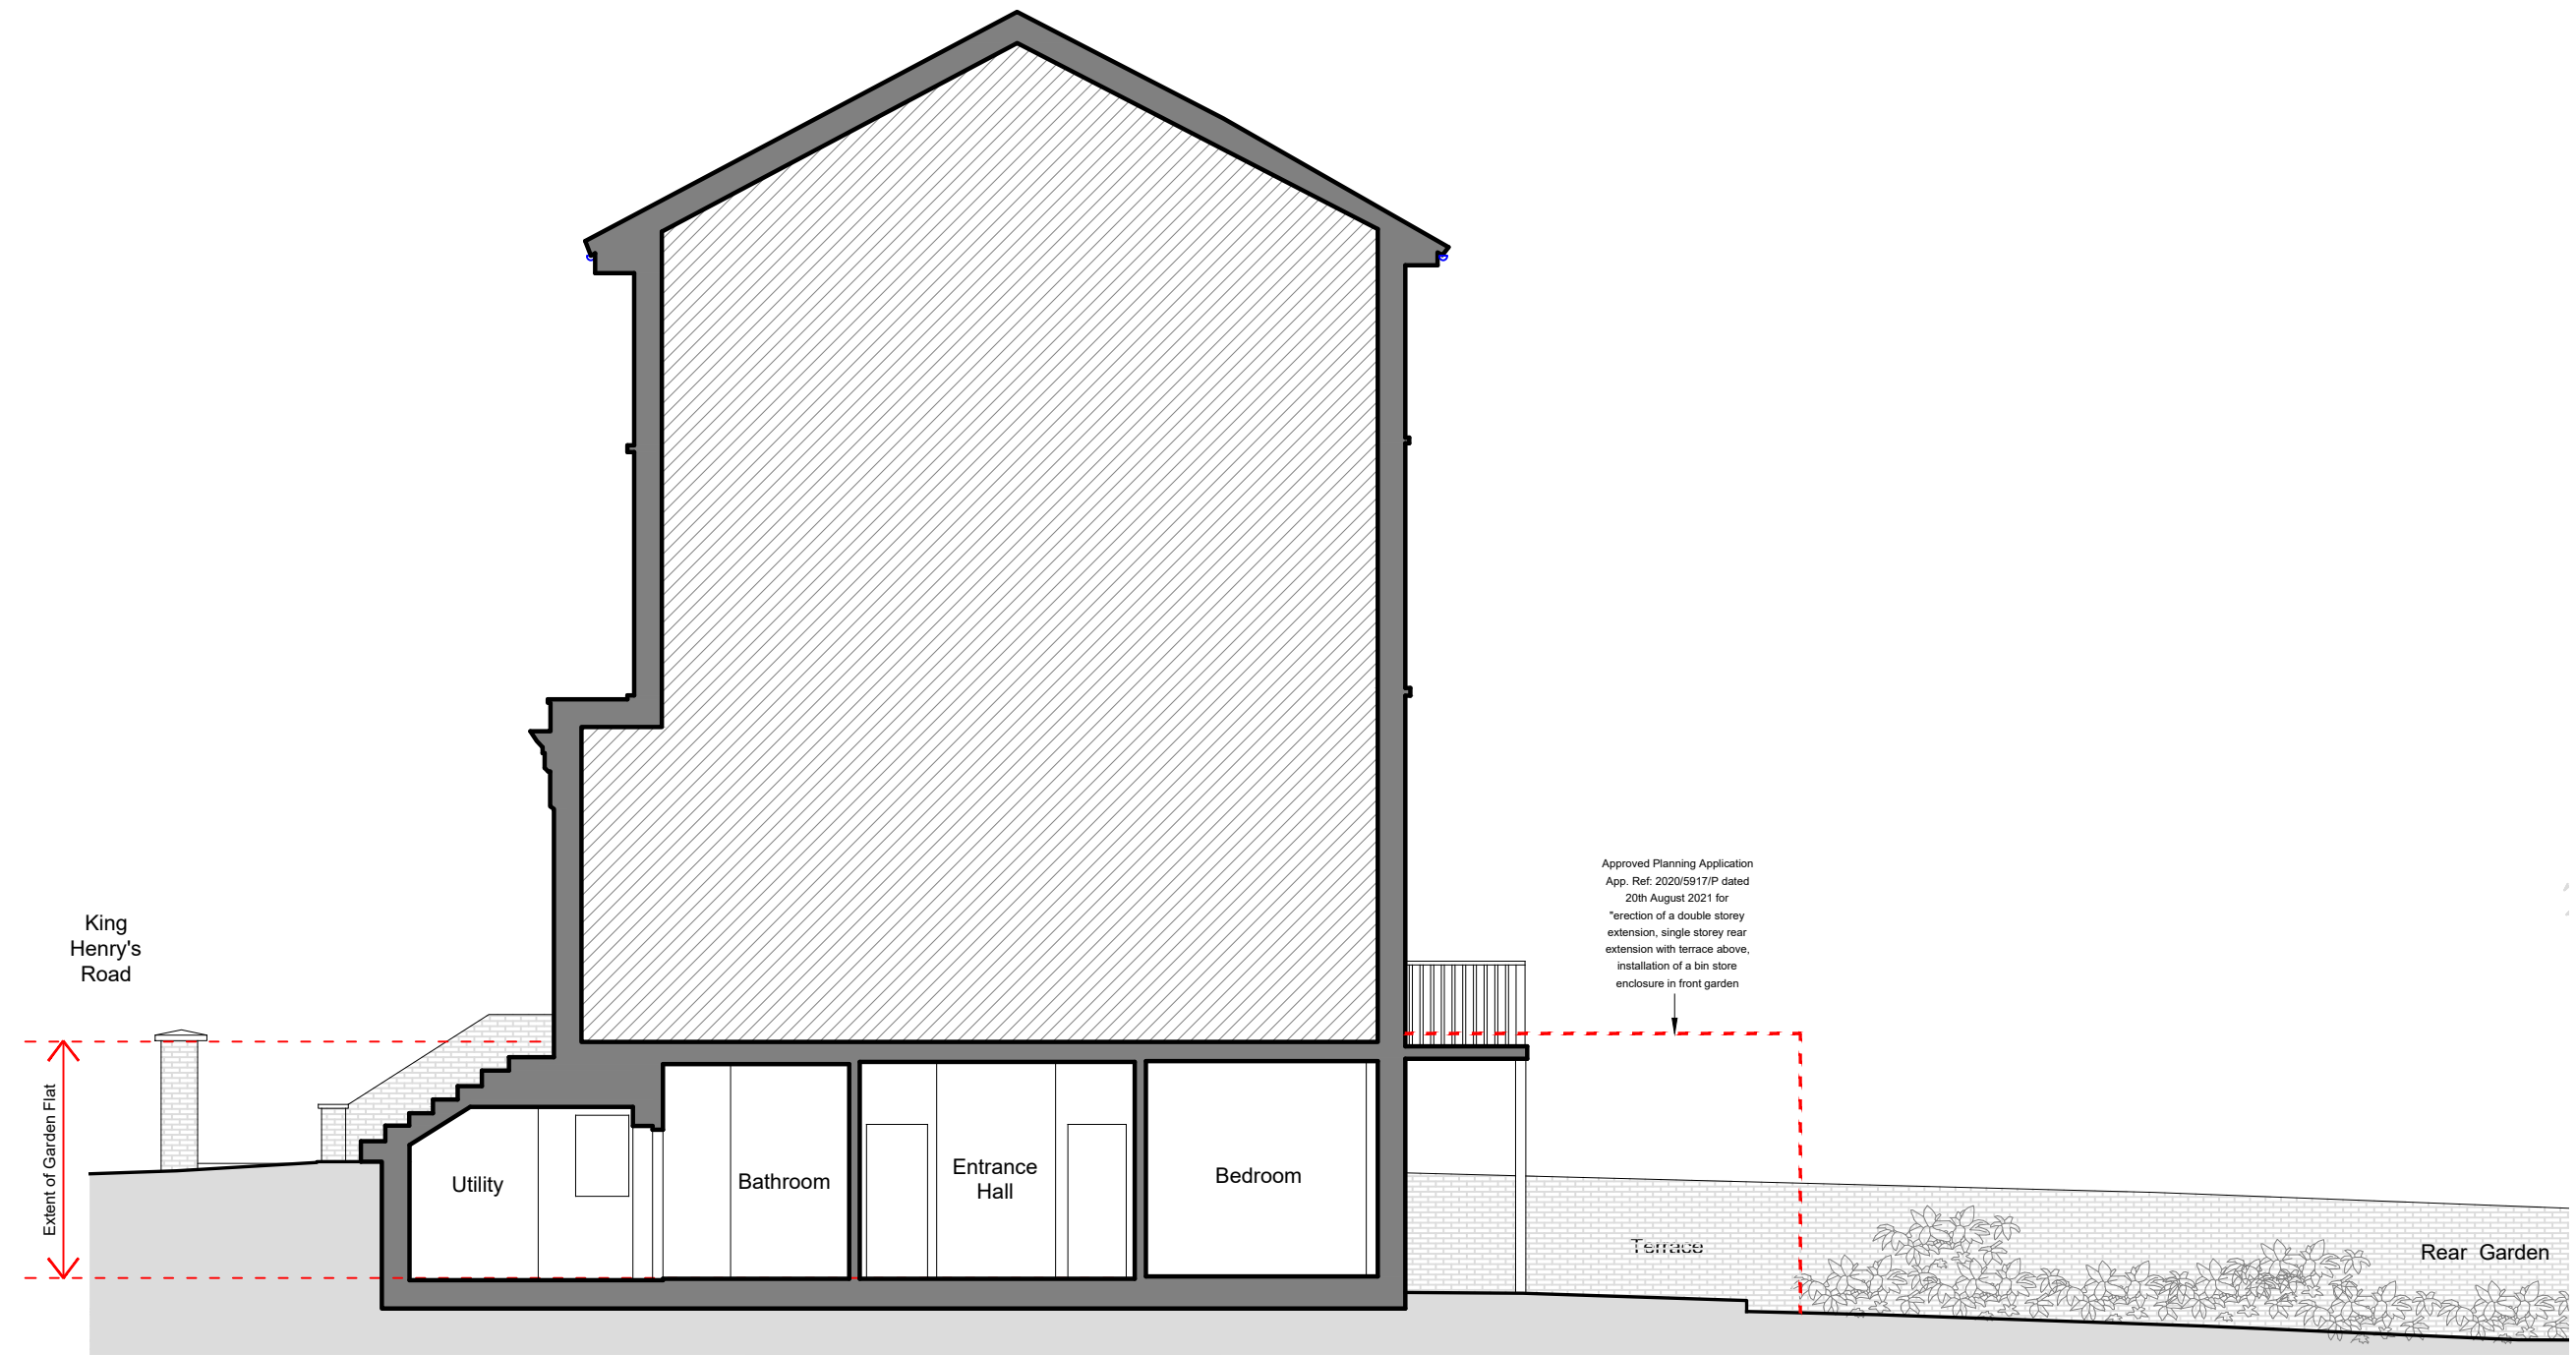

EXISTING - Section A-A
Scale 1:100@A3 EX-07

Approved Planning Application
App. Ref: 2020/5917/P dated
20th August 2021 for
"erection of a double storey
extension, single storey rear
extension with terrace above,
installation of a bin store
enclosure in front garden"



architect



175 Graham Road
London, E8 1PD

info@ccasa.co.uk
www.ccasa.co.uk
@ccasaarchitects

project

133 King Henry's Road, Garden Flat,
London NW3 3RD

client

Private Client

drawing title

EXISTING
Section A-A

scale at A1	scale at A3	date
	1:100	14.04.23

job no.	drawing	rev.
2116	EX-07	01