

MATERIALS PALETTE



Sawn Yorkstone paving



Shrub and Perennial planting



Reclaimed granite setts




Sawn Yorkstone coping stones



Sawn Yorkstone bullnose steps


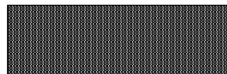
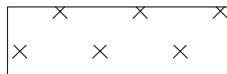
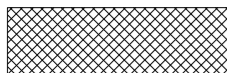




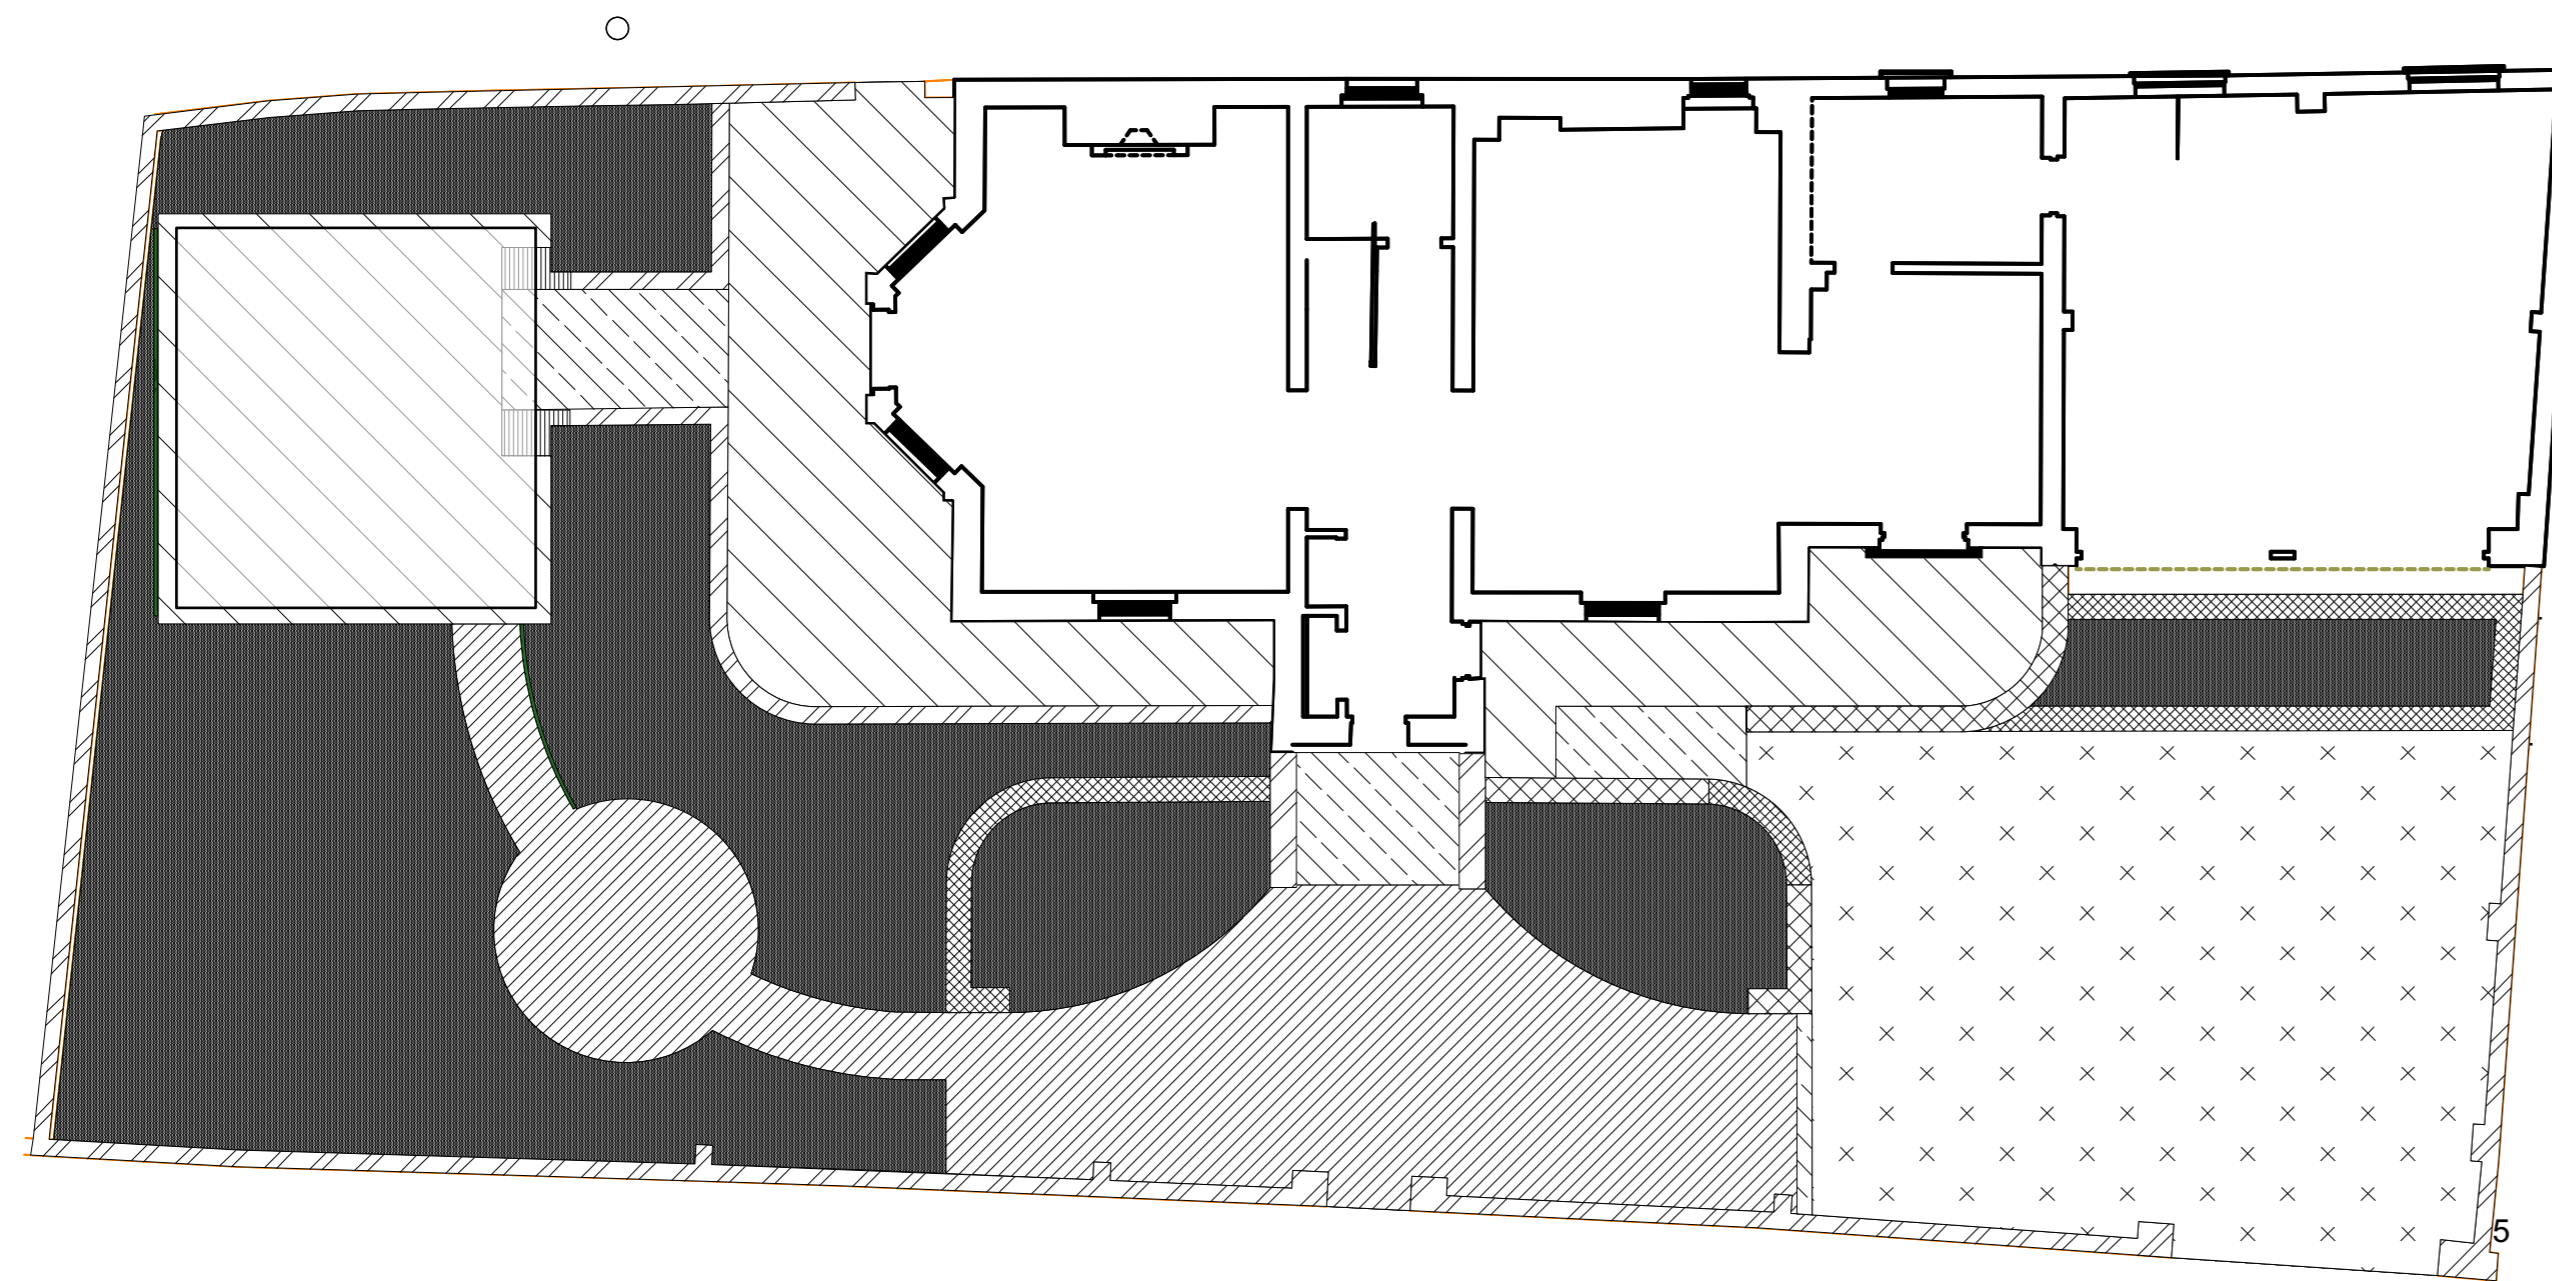


Resin bound gravel





NOTES:
This drawing shows DESIGN INTENT ONLY, final material specification to be confirmed

KEY

-  Sawn Yorkstone paving 900x645x50mm (62.7 sq m)
-  Mixed shrub and perennial planting (112 sq m)
-  Granite setts reclaimed from onsite (62.3 sq m)
-  New wall with new Yorkstone coping (24.6 linear m)
-  Existing wall with new Yorkstone coping (10.7 linear m)
-  Sawn Yorkstone bullnosed steps and edging (10.4 sq m)
-  Resin bound gravel, SureSet 3-8mm Norwegian Pearl aggregate (50 sq m)
-  Existing Wall
-  New brick piers with coping and brick wall (1.0 sq m)



CLIENT:	Brett Laurence	DRAWING:	DL80-301 General Arrangement Plan	Revision:	A
ADDRESS:	5 Prince Albert Road London NW1 7SN	DIRECTION:		Revision: A, Existing vehicular gate opening retained. DJL, 30/11/2023	
DATE:	8 September 2023	SCALE:	1:100@A2		
FOR:	PLANNING				
NOTES:	© This design is the copyright of Lobb Studio. Do not scale (other than for planning). Verify all dimensions before commencing work. Report suspected discrepancies and omissions.		CONTACT:	dan@lobbstudio.co.uk 07971223262	