




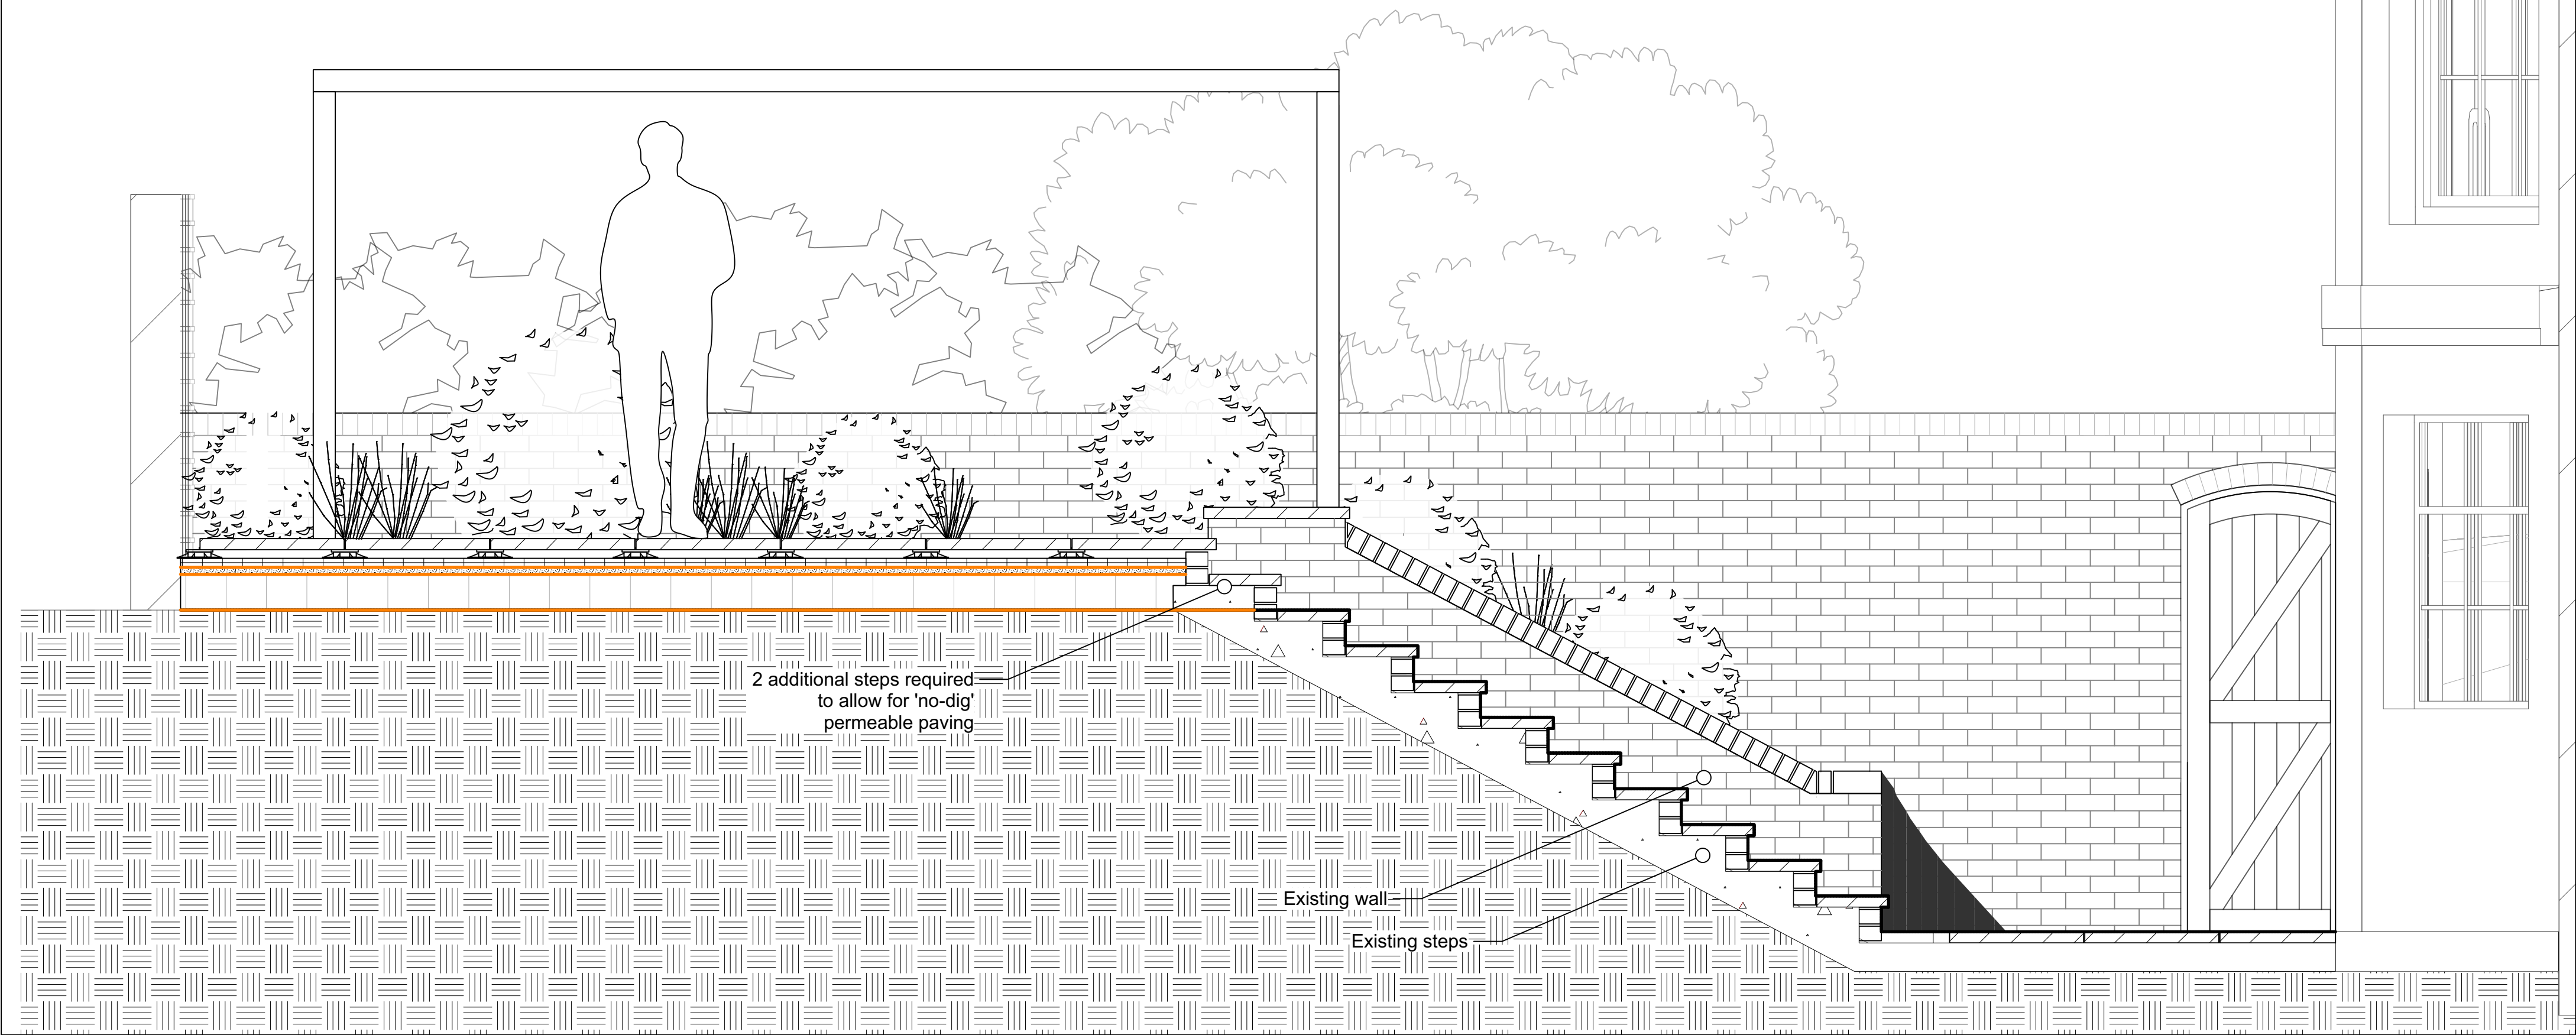

KEY PLAN - 1:200

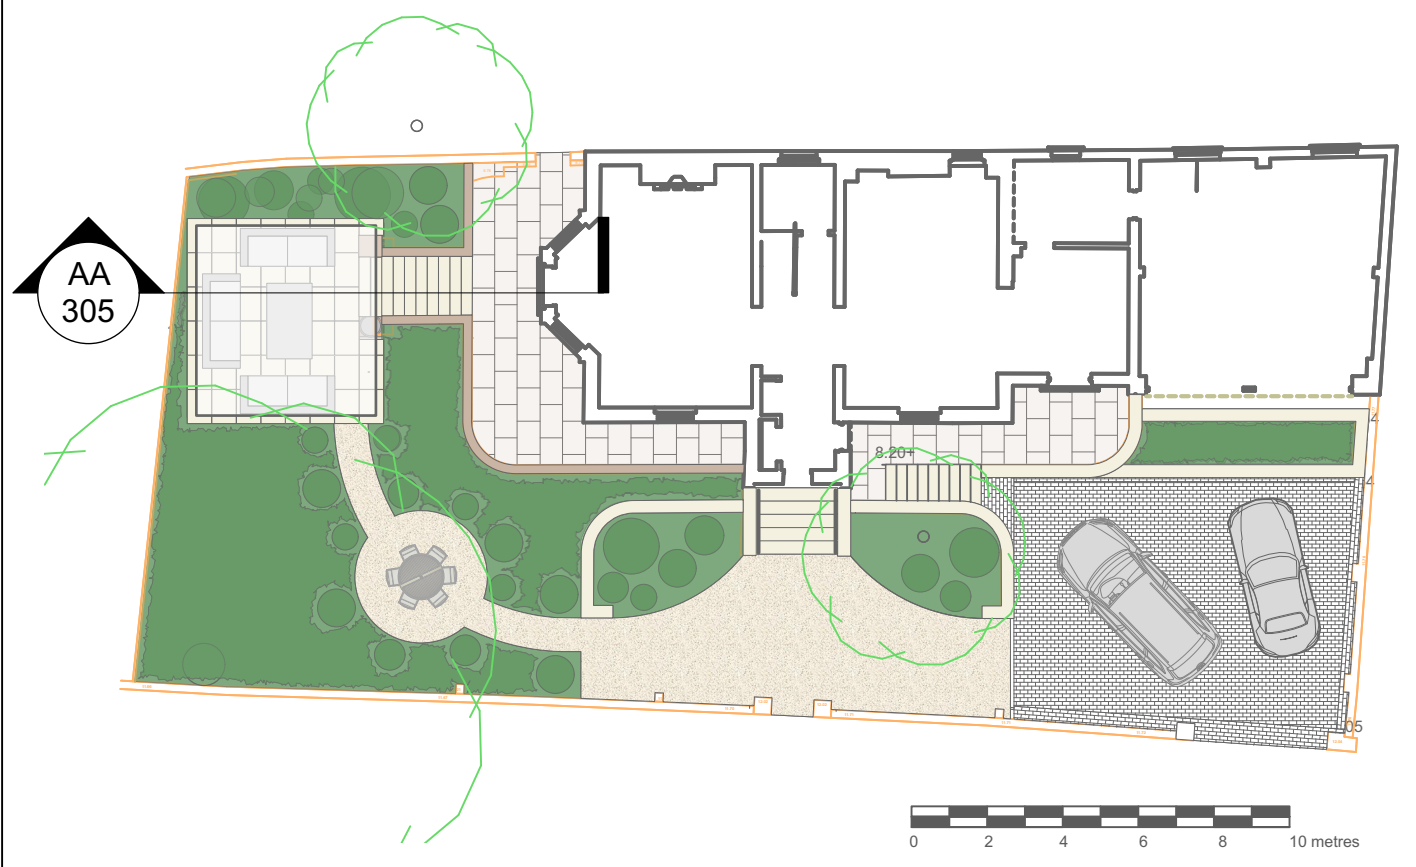

NO-DIG PAVING INSTALLATION SECTION/ ELEVATION AA - 1:5

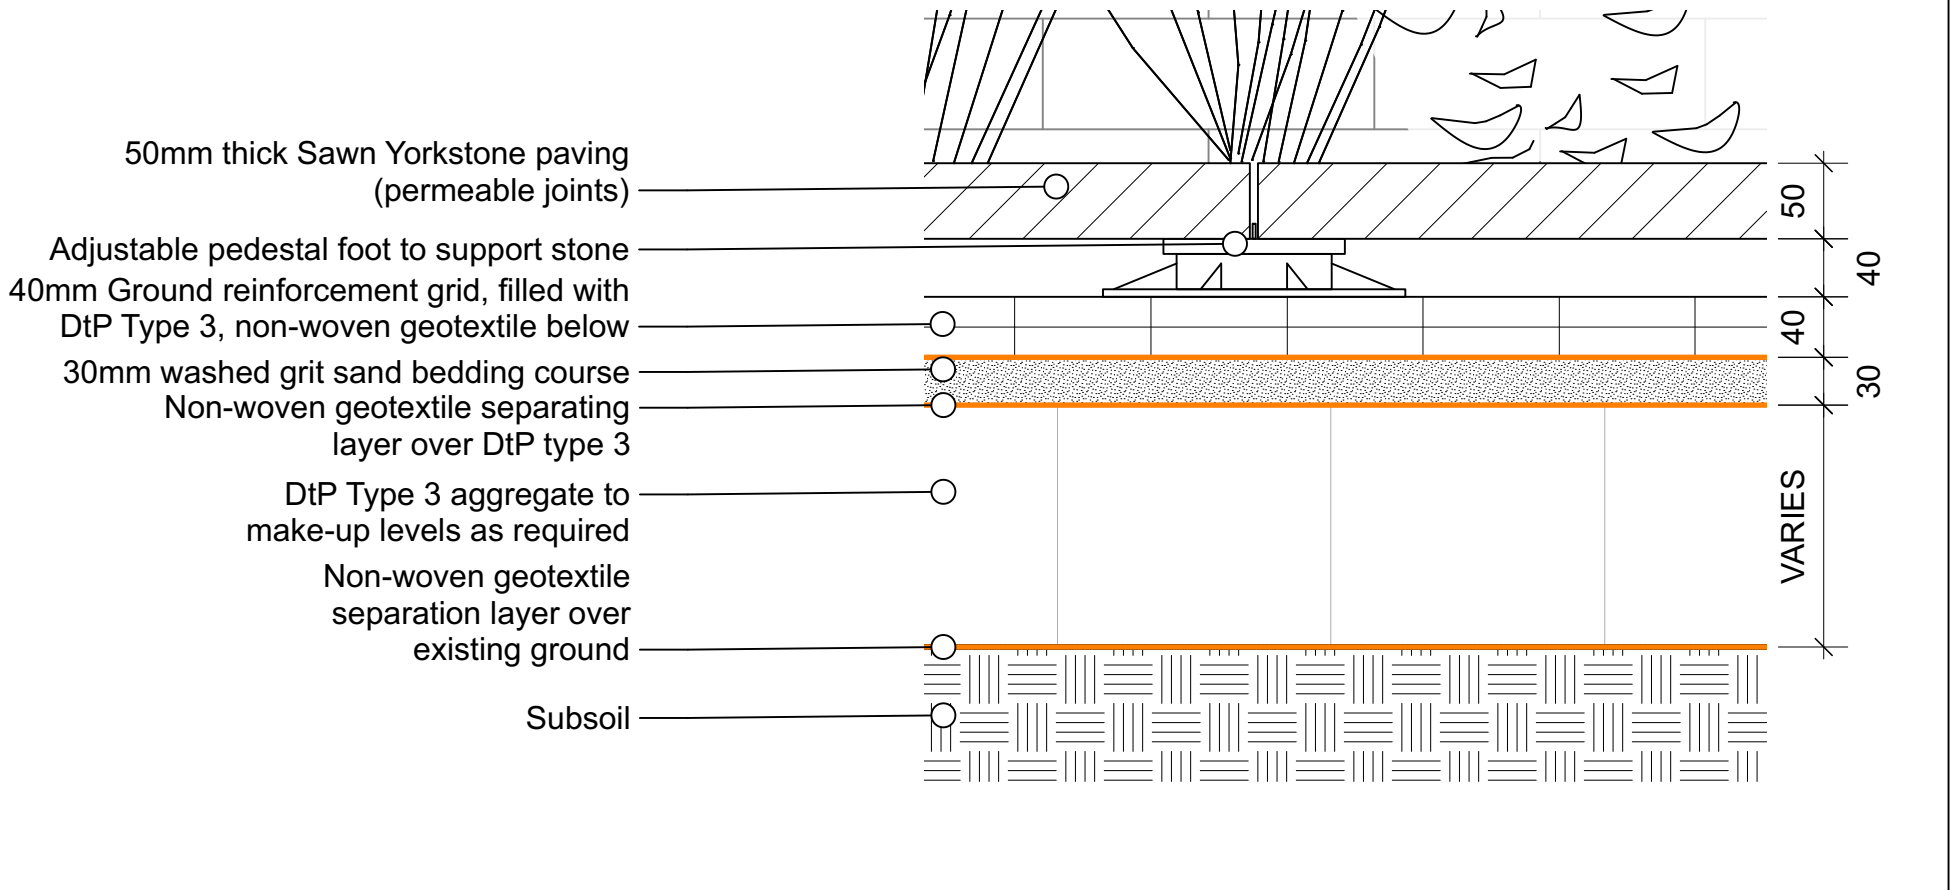

CLIENT:	Brett Laurence	DRAWING: DL80-305 East West Sectional Elevation	Revision: A
ADDRESS:	5 Prince Albert Road London NW1 7SN	Drawn by: DL	Revision: A, Minor design alterations to key plan. DJL, 30/11/2023
DATE:	15th September 2023	DIRECTION:	
SCALE:	VARIES@A2		
FOR:	PLANNING		
NOTES:	© This design is the copyright of Lobb Studio. Do not scale (other than for planning). Verify all dimensions before commencing work. Report suspected discrepancies and omissions.		CONTACT: dan@lobbstudio.co.uk 07971223262

