




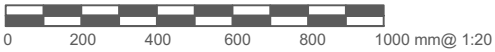

SECTION/ ELEVATION BB- 1:20

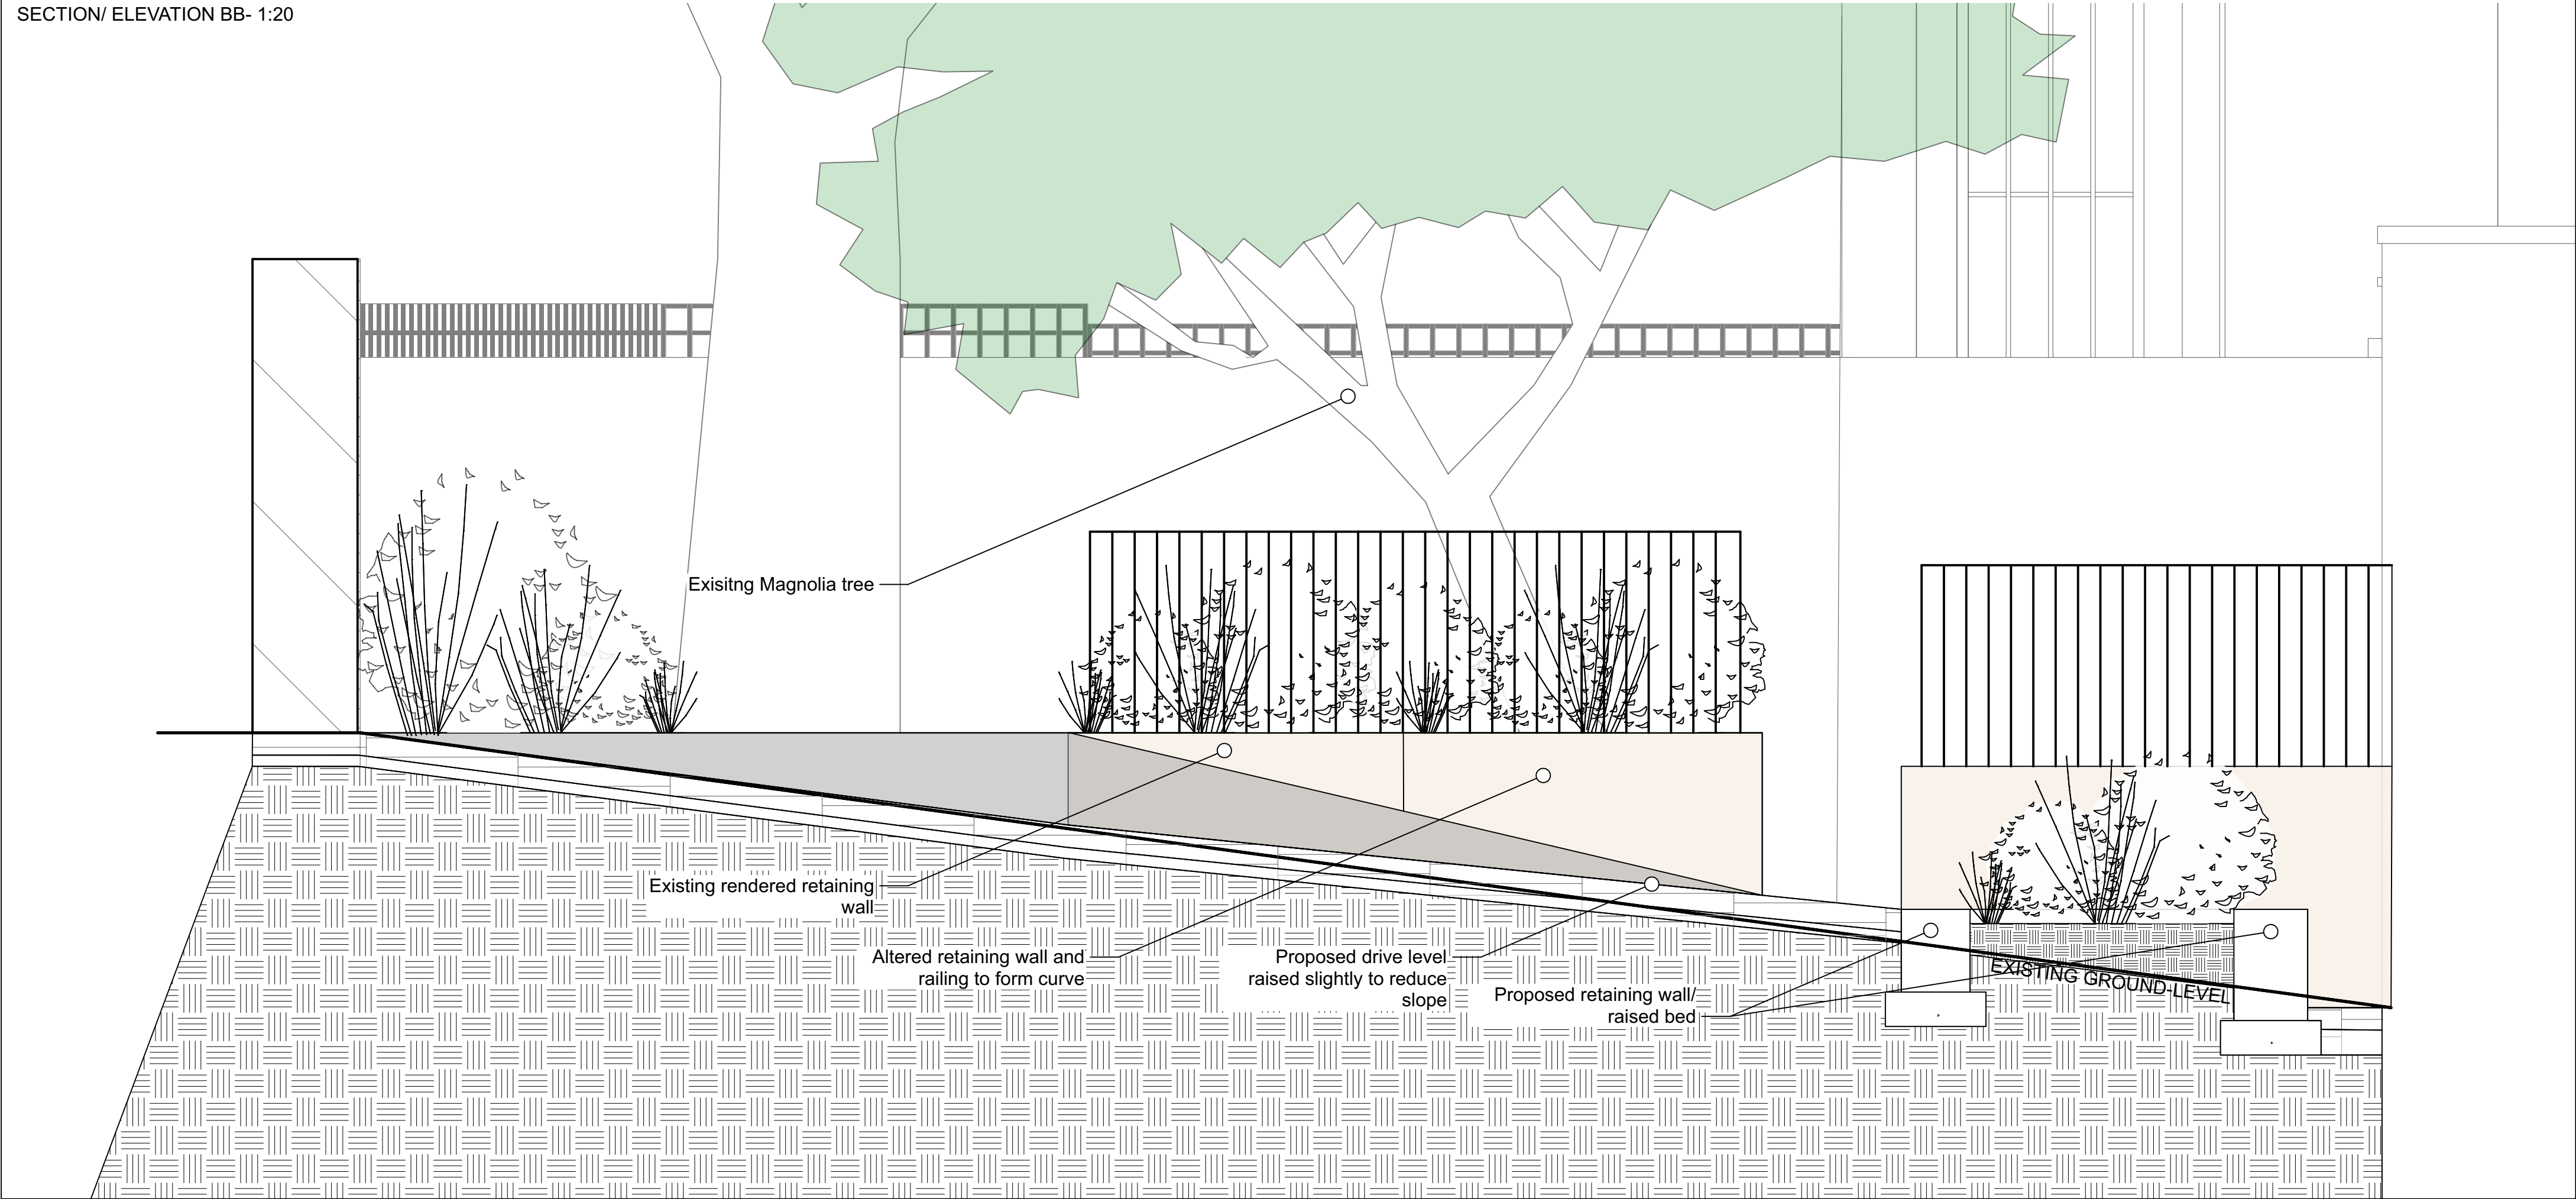

KEY PLAN - 1:200

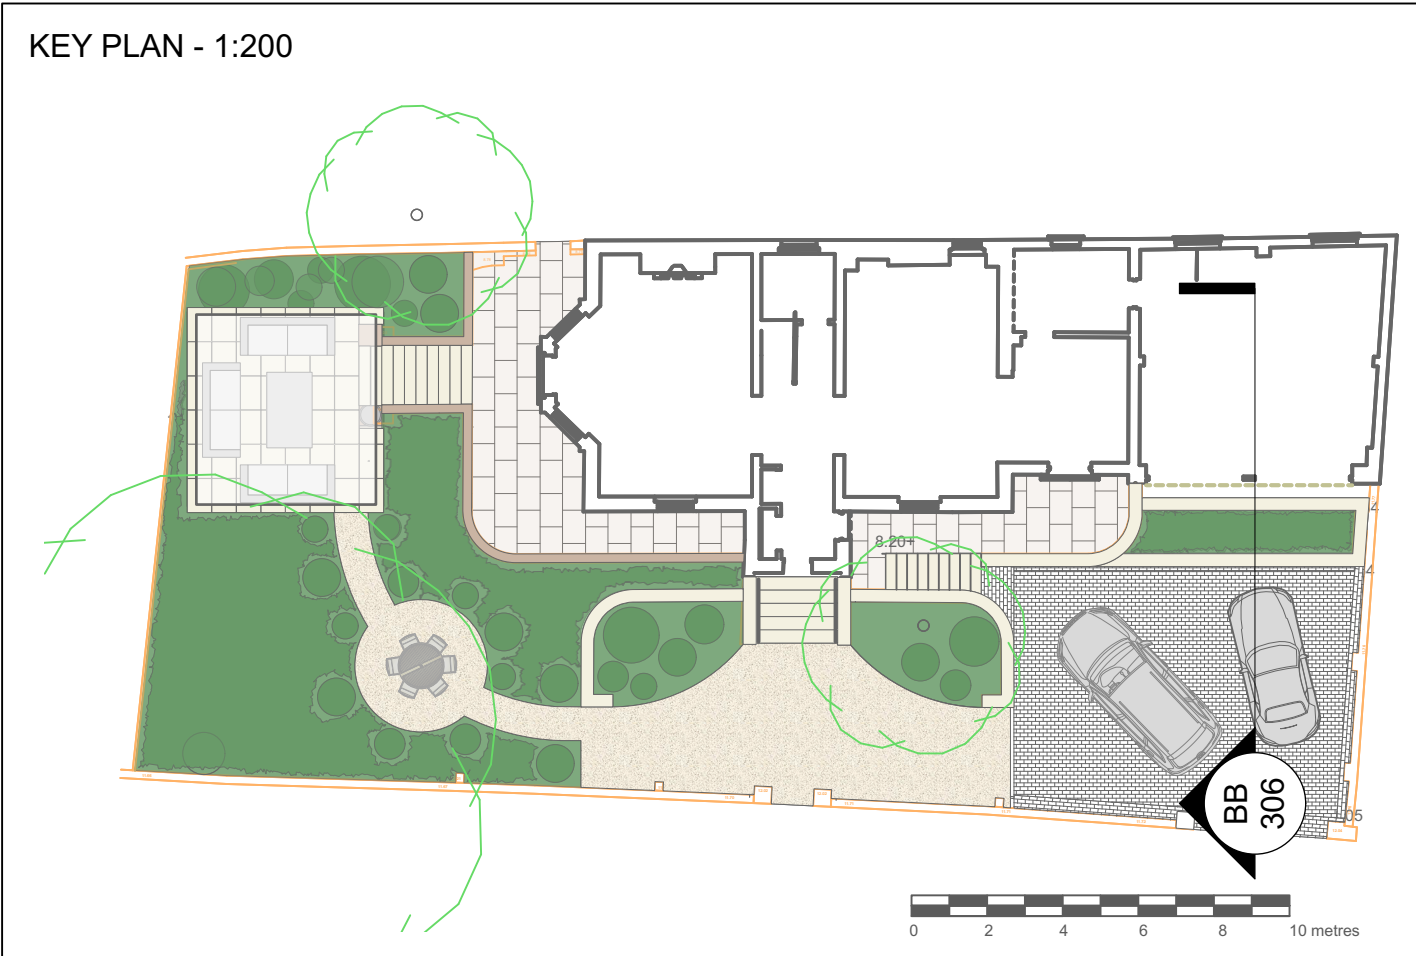

CLIENT:	Brett Laurence	DRAWING: DL80-306 North South Sectional Elevation		Revision: A
		Drawn by: DL	Revision: A, Minor design alterations to key plan. DJL, 30/11/2023	
ADDRESS:	5 Prince Albert Road London NW1 7SN	<div>DIRECTION:</div> 		
DATE:	17th September 2023			
SCALE:	VARIES@A2			
FOR:	PLANNING			
NOTES:	© This design is the copyright of Lobb Studio. Do not scale (other than for planning). Verify all dimensions before commencing work. Report suspected discrepancies and omissions.		CONTACT: dan@lobbstudio.co.uk 07971223262	