


Notes:

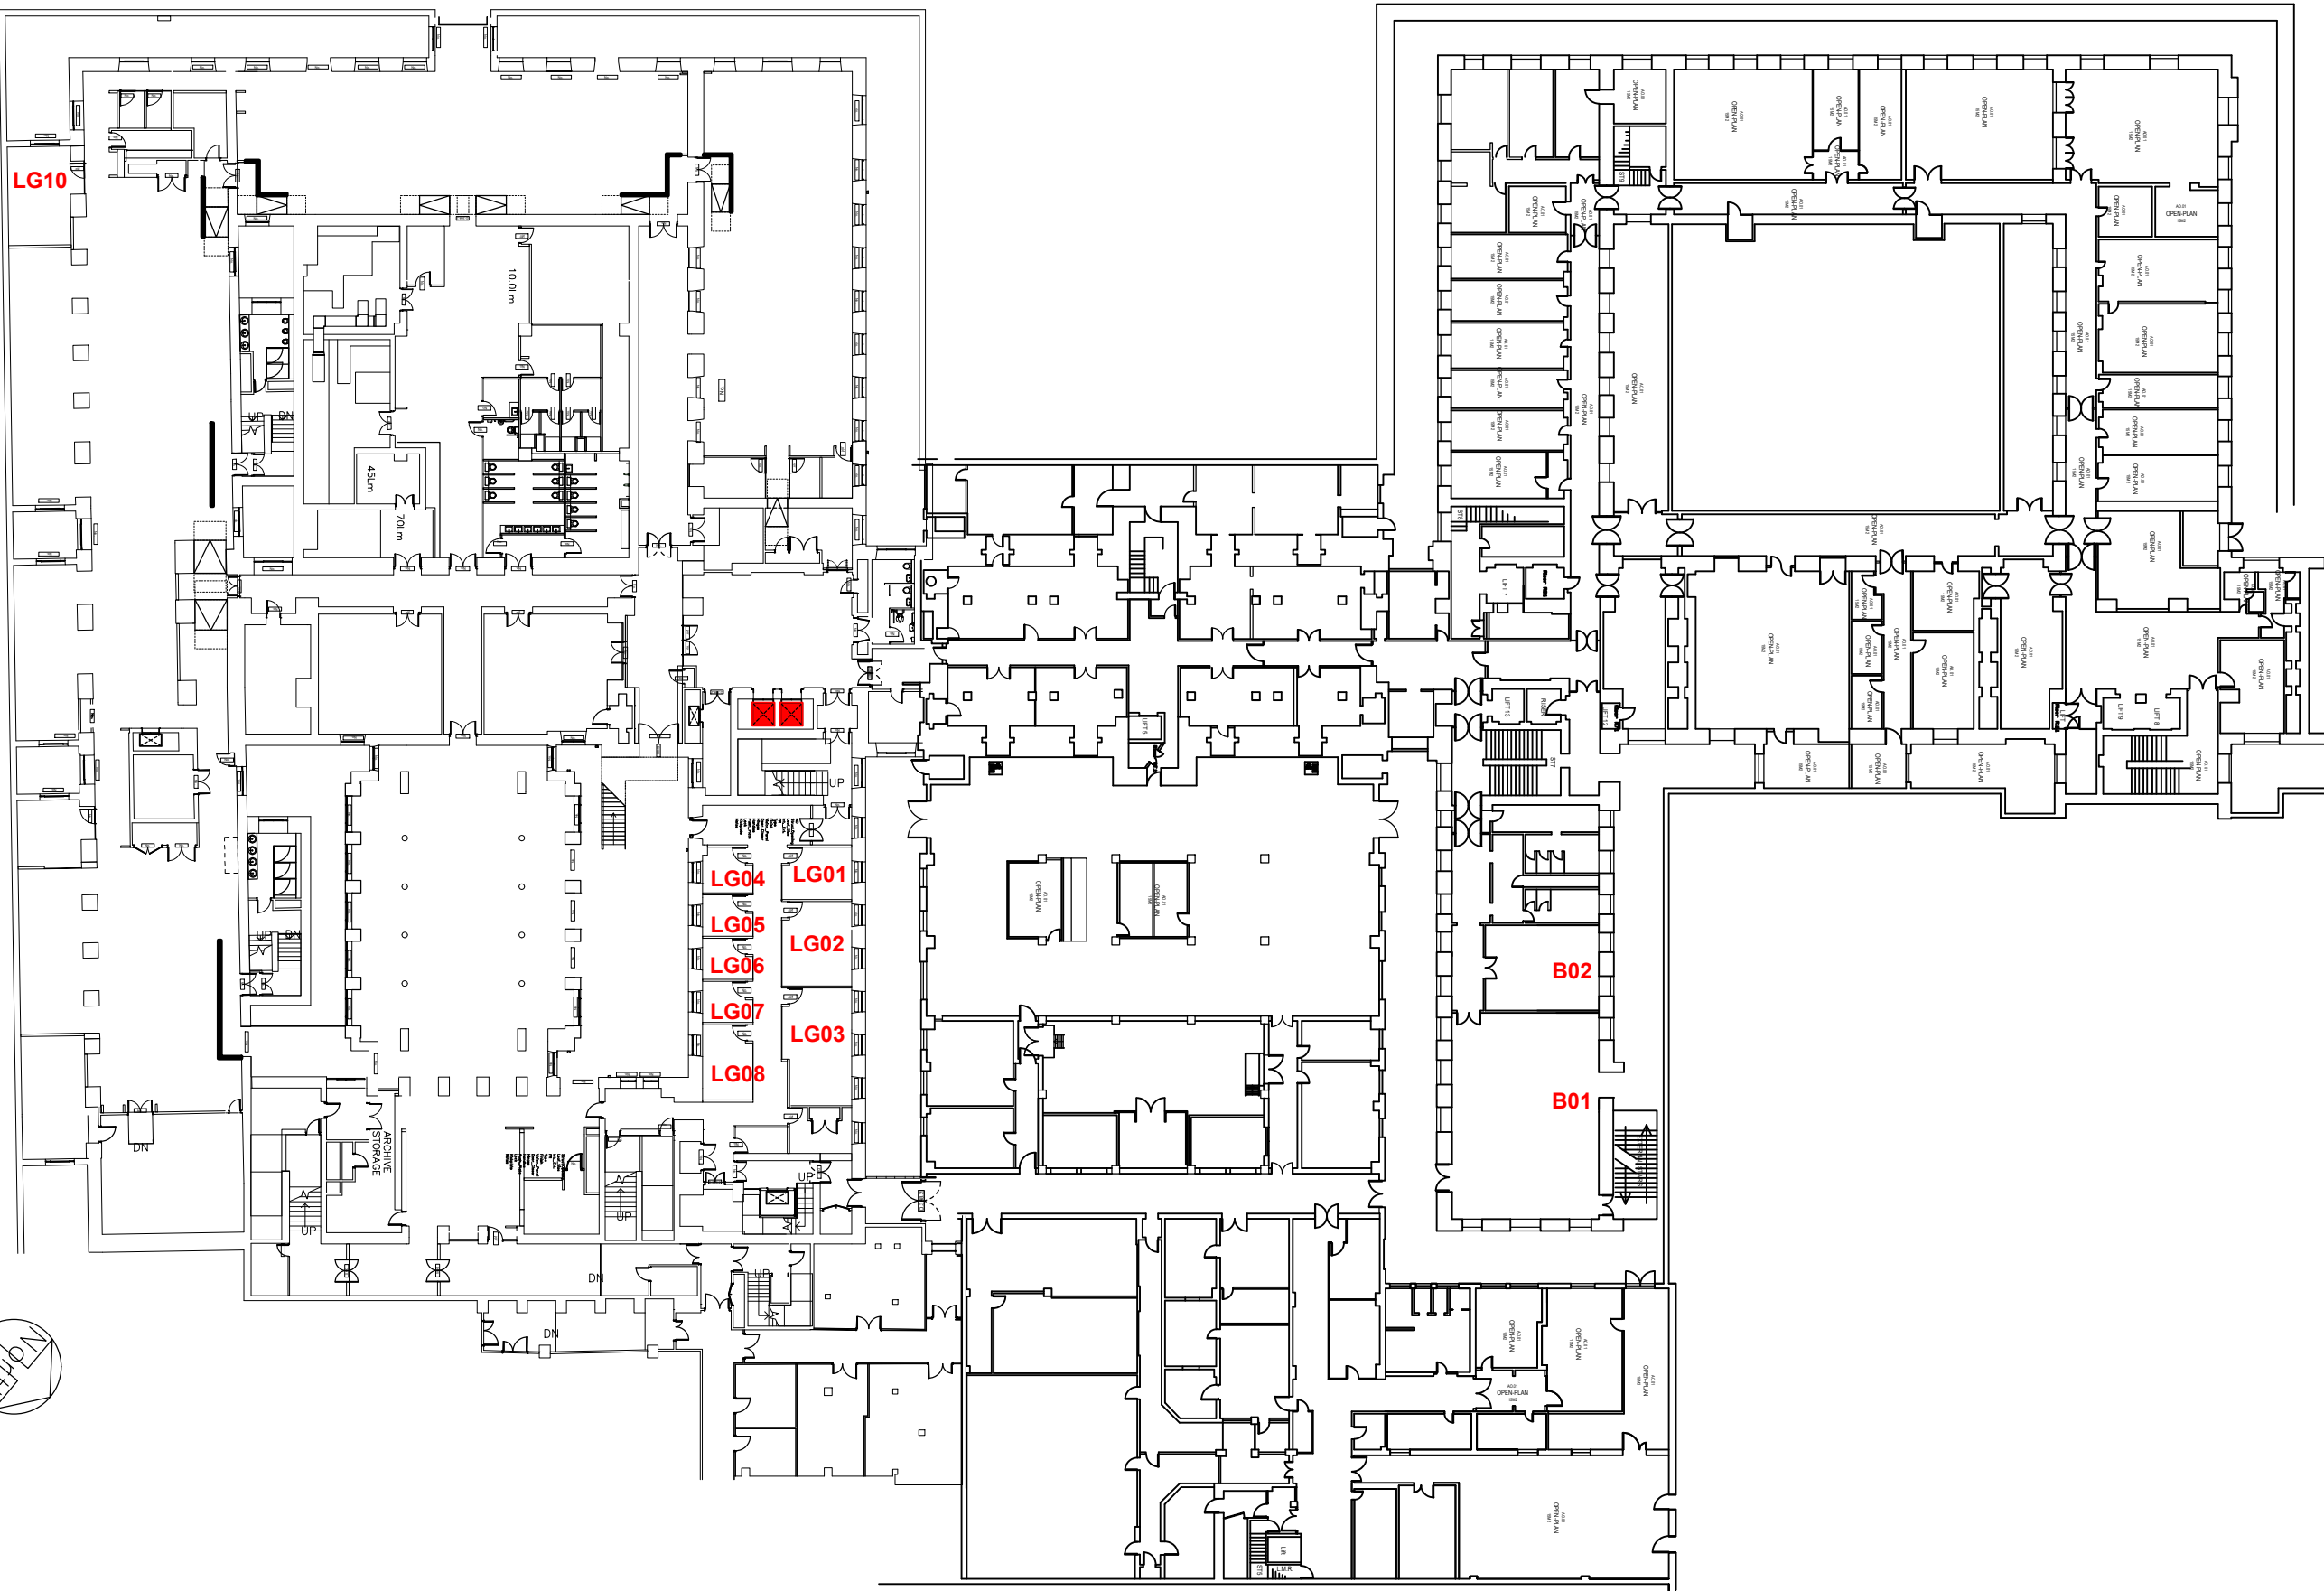

C			
B			
A			
REV:	DESCRIPTION:	BY:	DATE:
STATUS:			



UNIVERSITY OF LONDON

Senate House, Malet St, Bloomsbury, London WC1E 7HU
 Property and Facilities Management Department
 E-mail : spacemanagement@london.ac.uk

DISCLAIMER:
 This drawing is a private communication and is the property of University of London. It must not be copied, loaned or used without the prior written consent of University of London.
 Contractor must verify all dimensions on site before commencing any work or making any shop drawings.

OCCUPANTS: OCCUPANTS

BUILDING: BUILDING

TITLE: TITLE

SCALE AT A3: 1:50, 1:100	DATE:	DRAWN:	CHECKED:
PROJECT REF:	DRAWING REF:	REVISION:	