


Notes:

NOTES

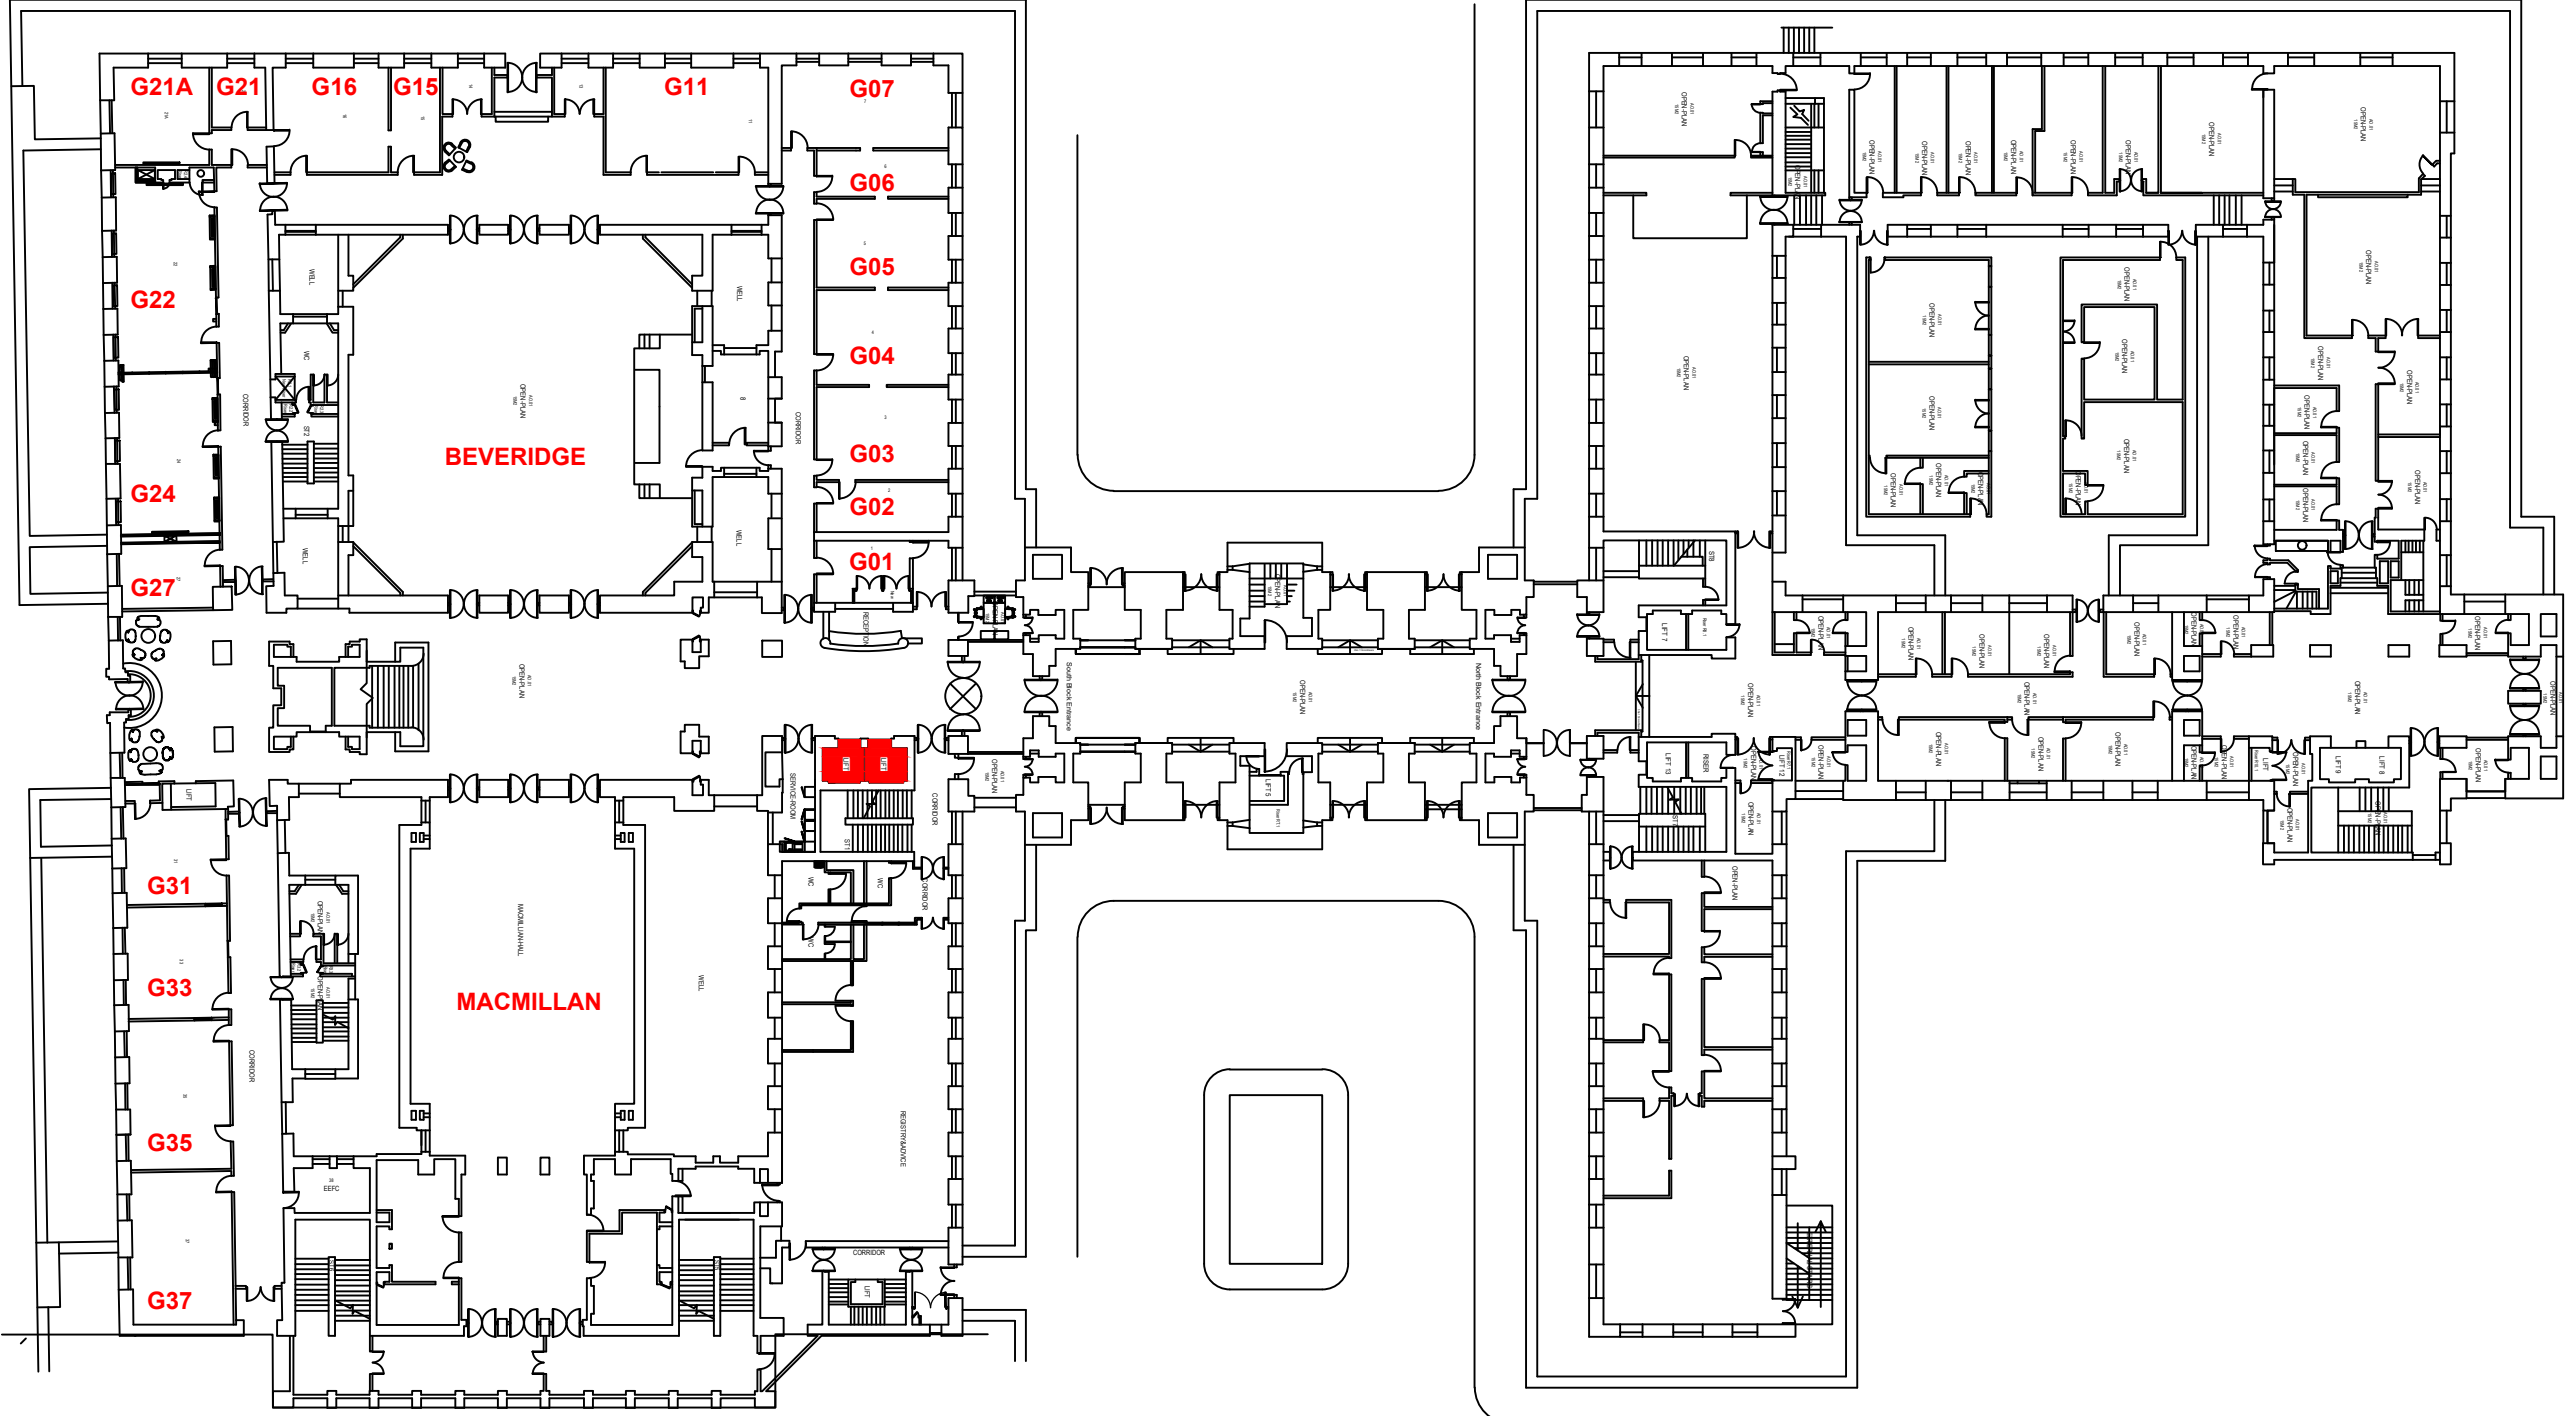

C			
B			
A			
REF	DESCRIPTION	BY	DATE
REV			

UNIVERSITY OF LONDON
 Senate House, Main St, Bloomsbury, London WC1E 7BU
 Property and Facilities Management Department
 E-mail: spacemanagement@ucl.ac.uk

DISCLAIMER:
 This drawing is a private communication and is the property of University of London. It must not be copied, altered or used without the prior written consent of University of London. Copyright must apply at all times in all forms concerning any work of copying or reuse.

BUILDING	SENATE HOUSE		
FLOOR	GROUND FLOOR		
TITLE	MEETING ROOM NUMBERS		
SCALE: 1:50	DATE:	ISSUED:	CHECKED:
PROJECT REF:	DRAWING REF:	REVISION:	