


SECTION CC

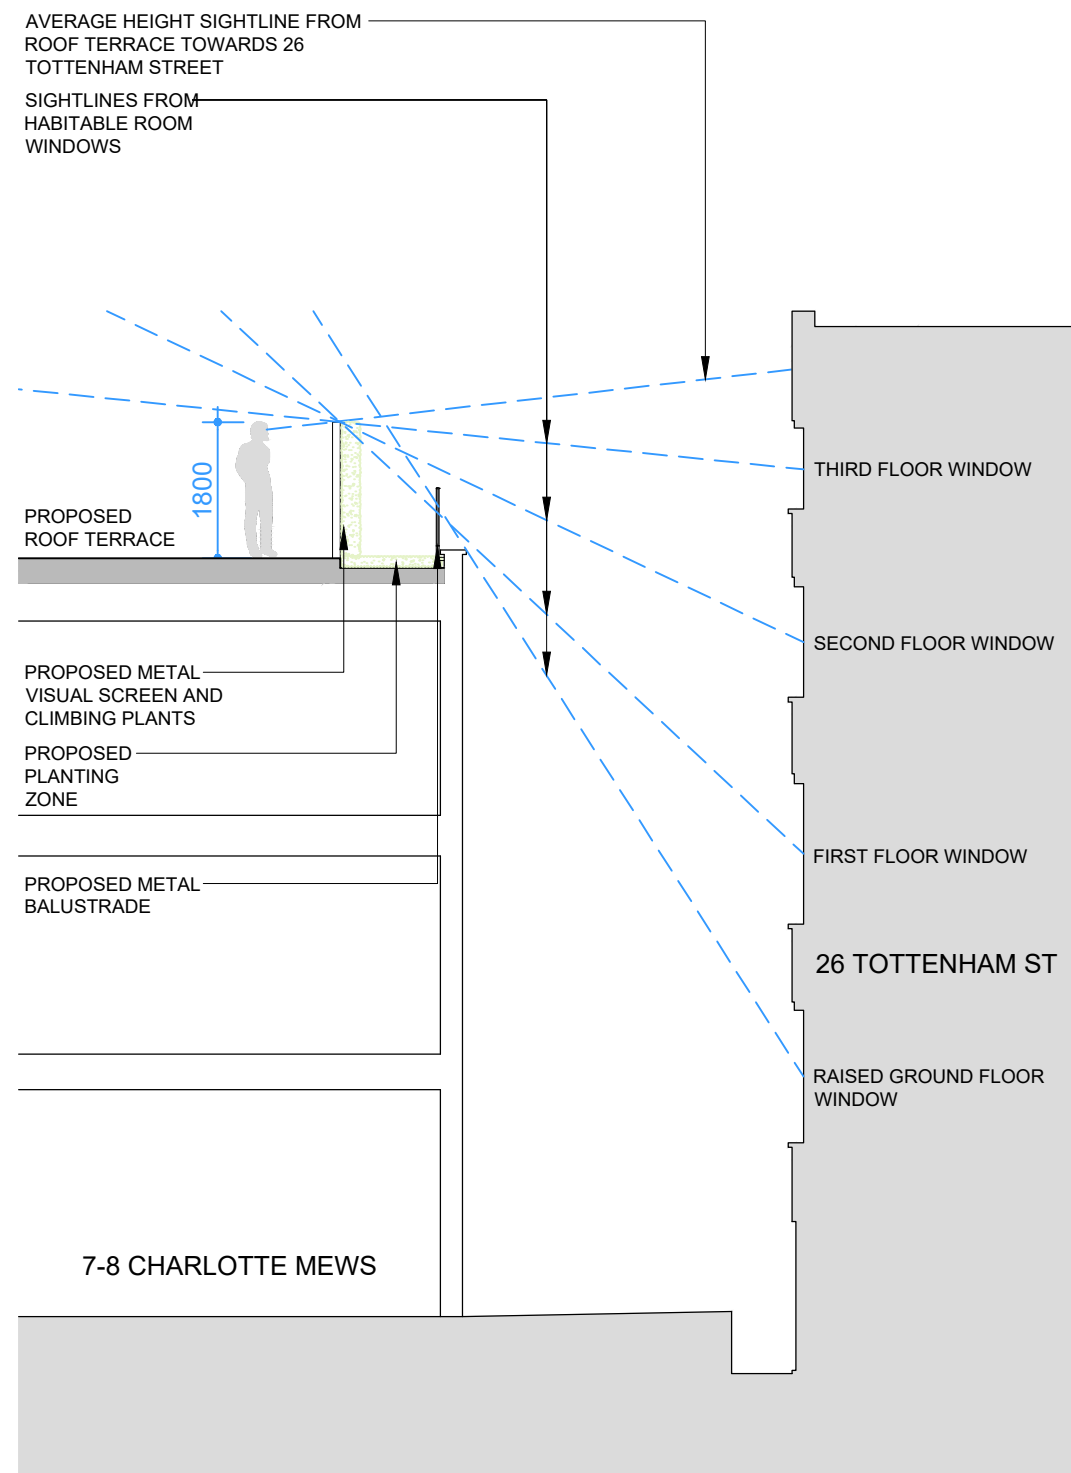


SECTION DD



KEY PLAN - NOT TO SCALE

North

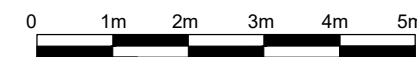

MountfordPigott

CHARLOTTE MEWS

SECTIONS CC & DD  
 AS PROPOSED

PROJECT ORIGINATOR TYPE NUMBER REVISION  
 2447-MP-DR-P009-P02

SCALE 1:100 @ A3  
 DRAWN BY WMS

30.11.2023