



REVISIONS	DATE	DRN	REV
GENERAL DESIGN UPDATE	28.11.23	WMS	P02
WALL MOUNTED UNITS NOTED	30.11.23	WMS	P03

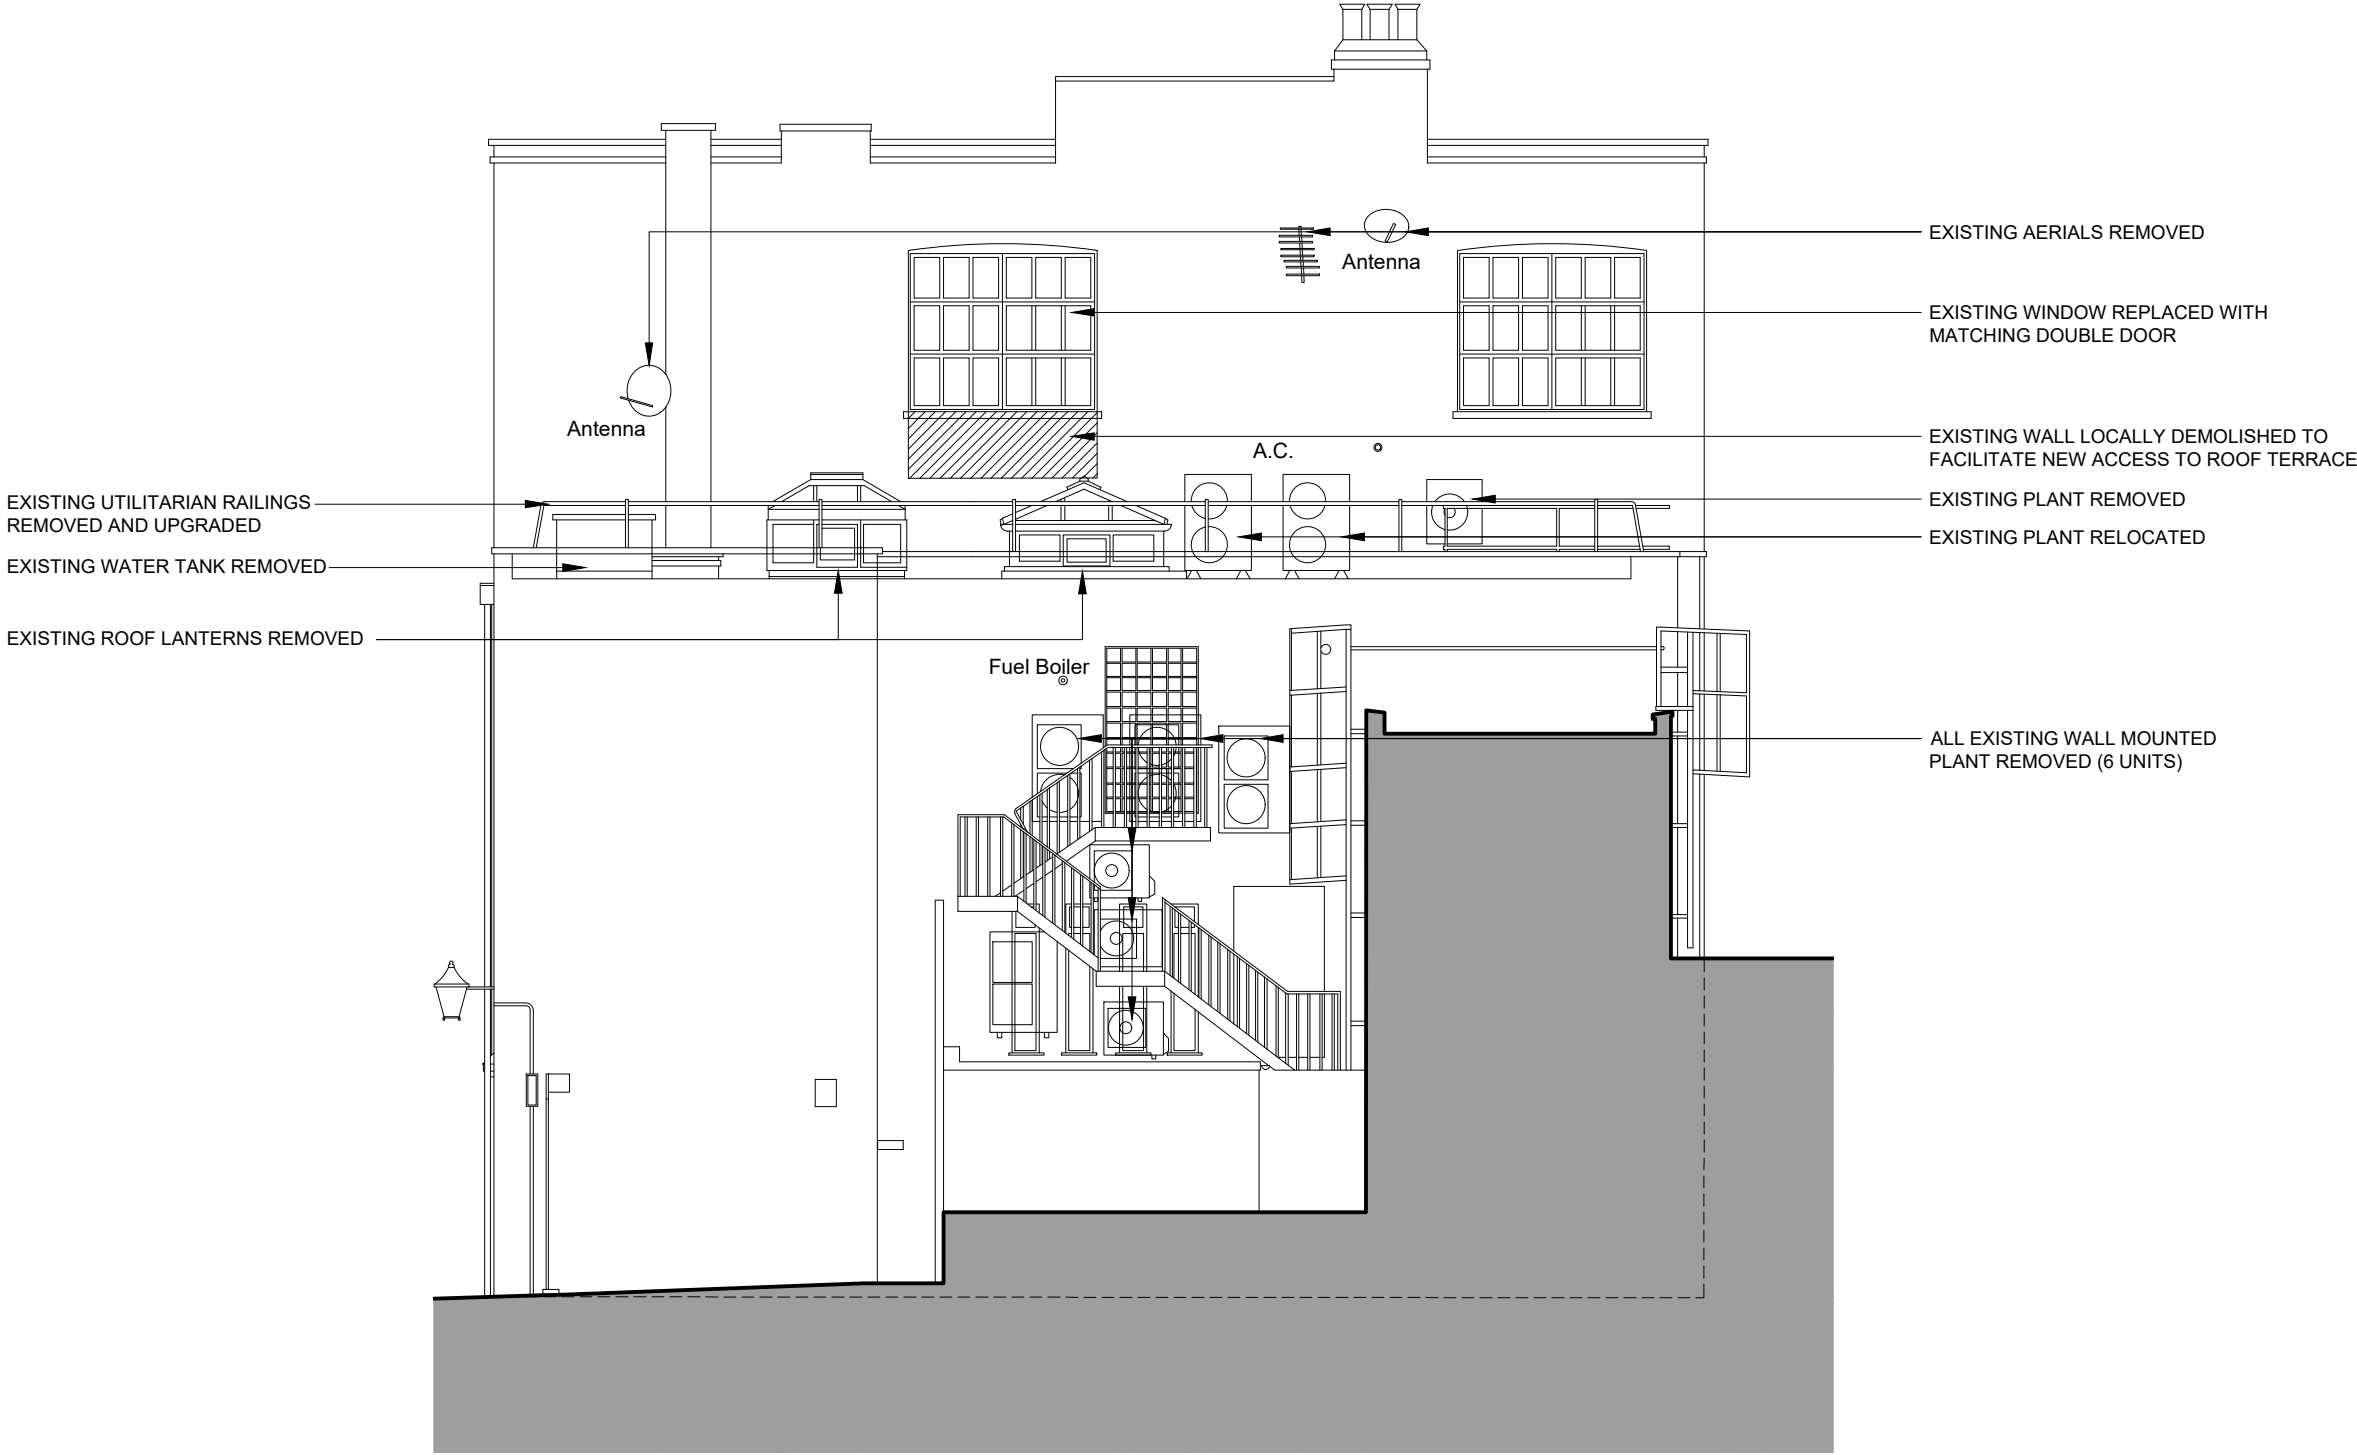

KEY PLAN - NOT TO SCALE

North

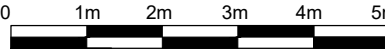

MountfordPigott

CHARLOTTE MEWS

SIDE ELEVATION
AS EXISTING

PROJECT ORIGINATOR TYPE NUMBER REVISION
2447-MP-DR-X005-P03

SCALE 1:100 @ A3
DRAWN BY AH

23.10.2023