





OS Map
1 : 1250

Property Boundary

- 1 Unit 1
- 2 Unit 2
- 3 Garden
- 4 Roof Light
- 5 Shed
- 6 Refuse bins
- 7 Patio
- 8 Flat Roof

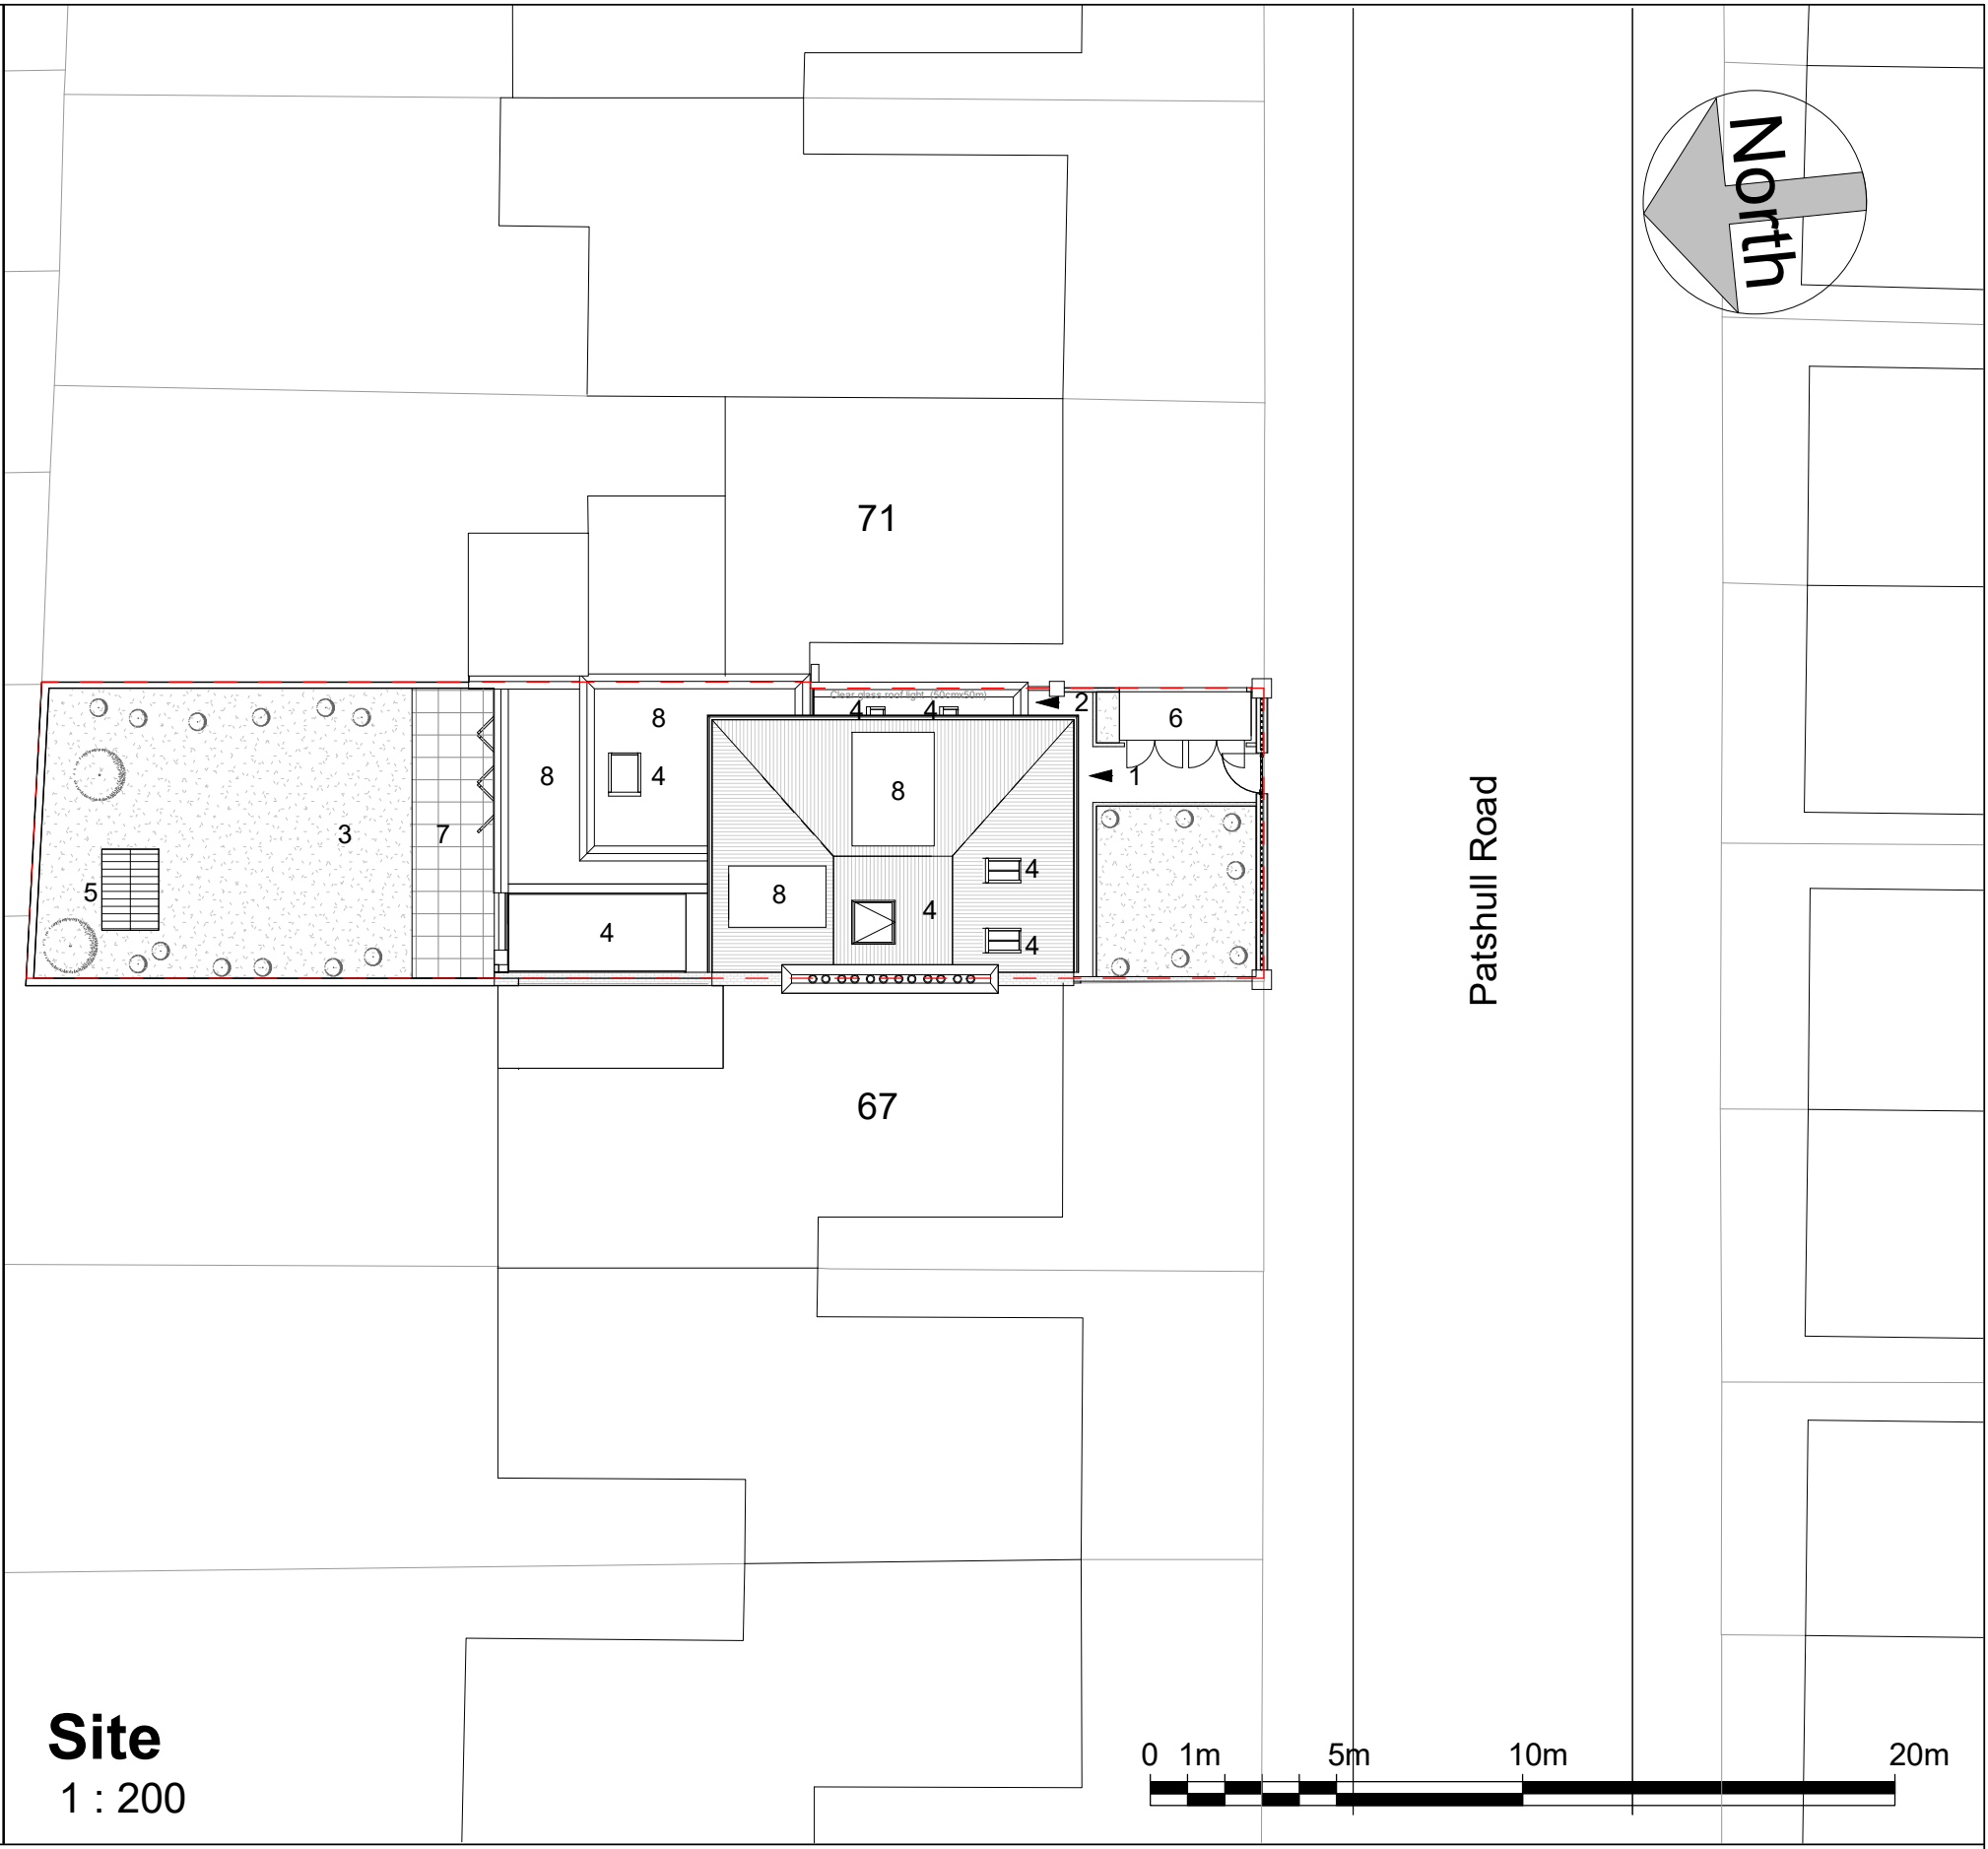

Site
1 : 200


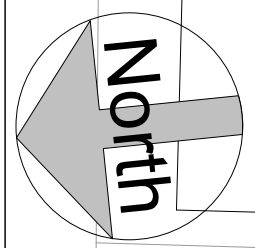


No.	Description	Date

Benedetto Litteri Architect			
CODE	STATUS	SUITABILITY DESCRIPTION	PURPOSE OF ISSUE

PROJECT	69 Patshull Road
SHEET	Existing_Location Plans

CLIENT Riccardo Calzavara		
Date 10/2022	Project number Project Number	Scale (@ A3) As indicated
Drawn by BL	DRAWING NUMBER L601	REV
Checked by BL		

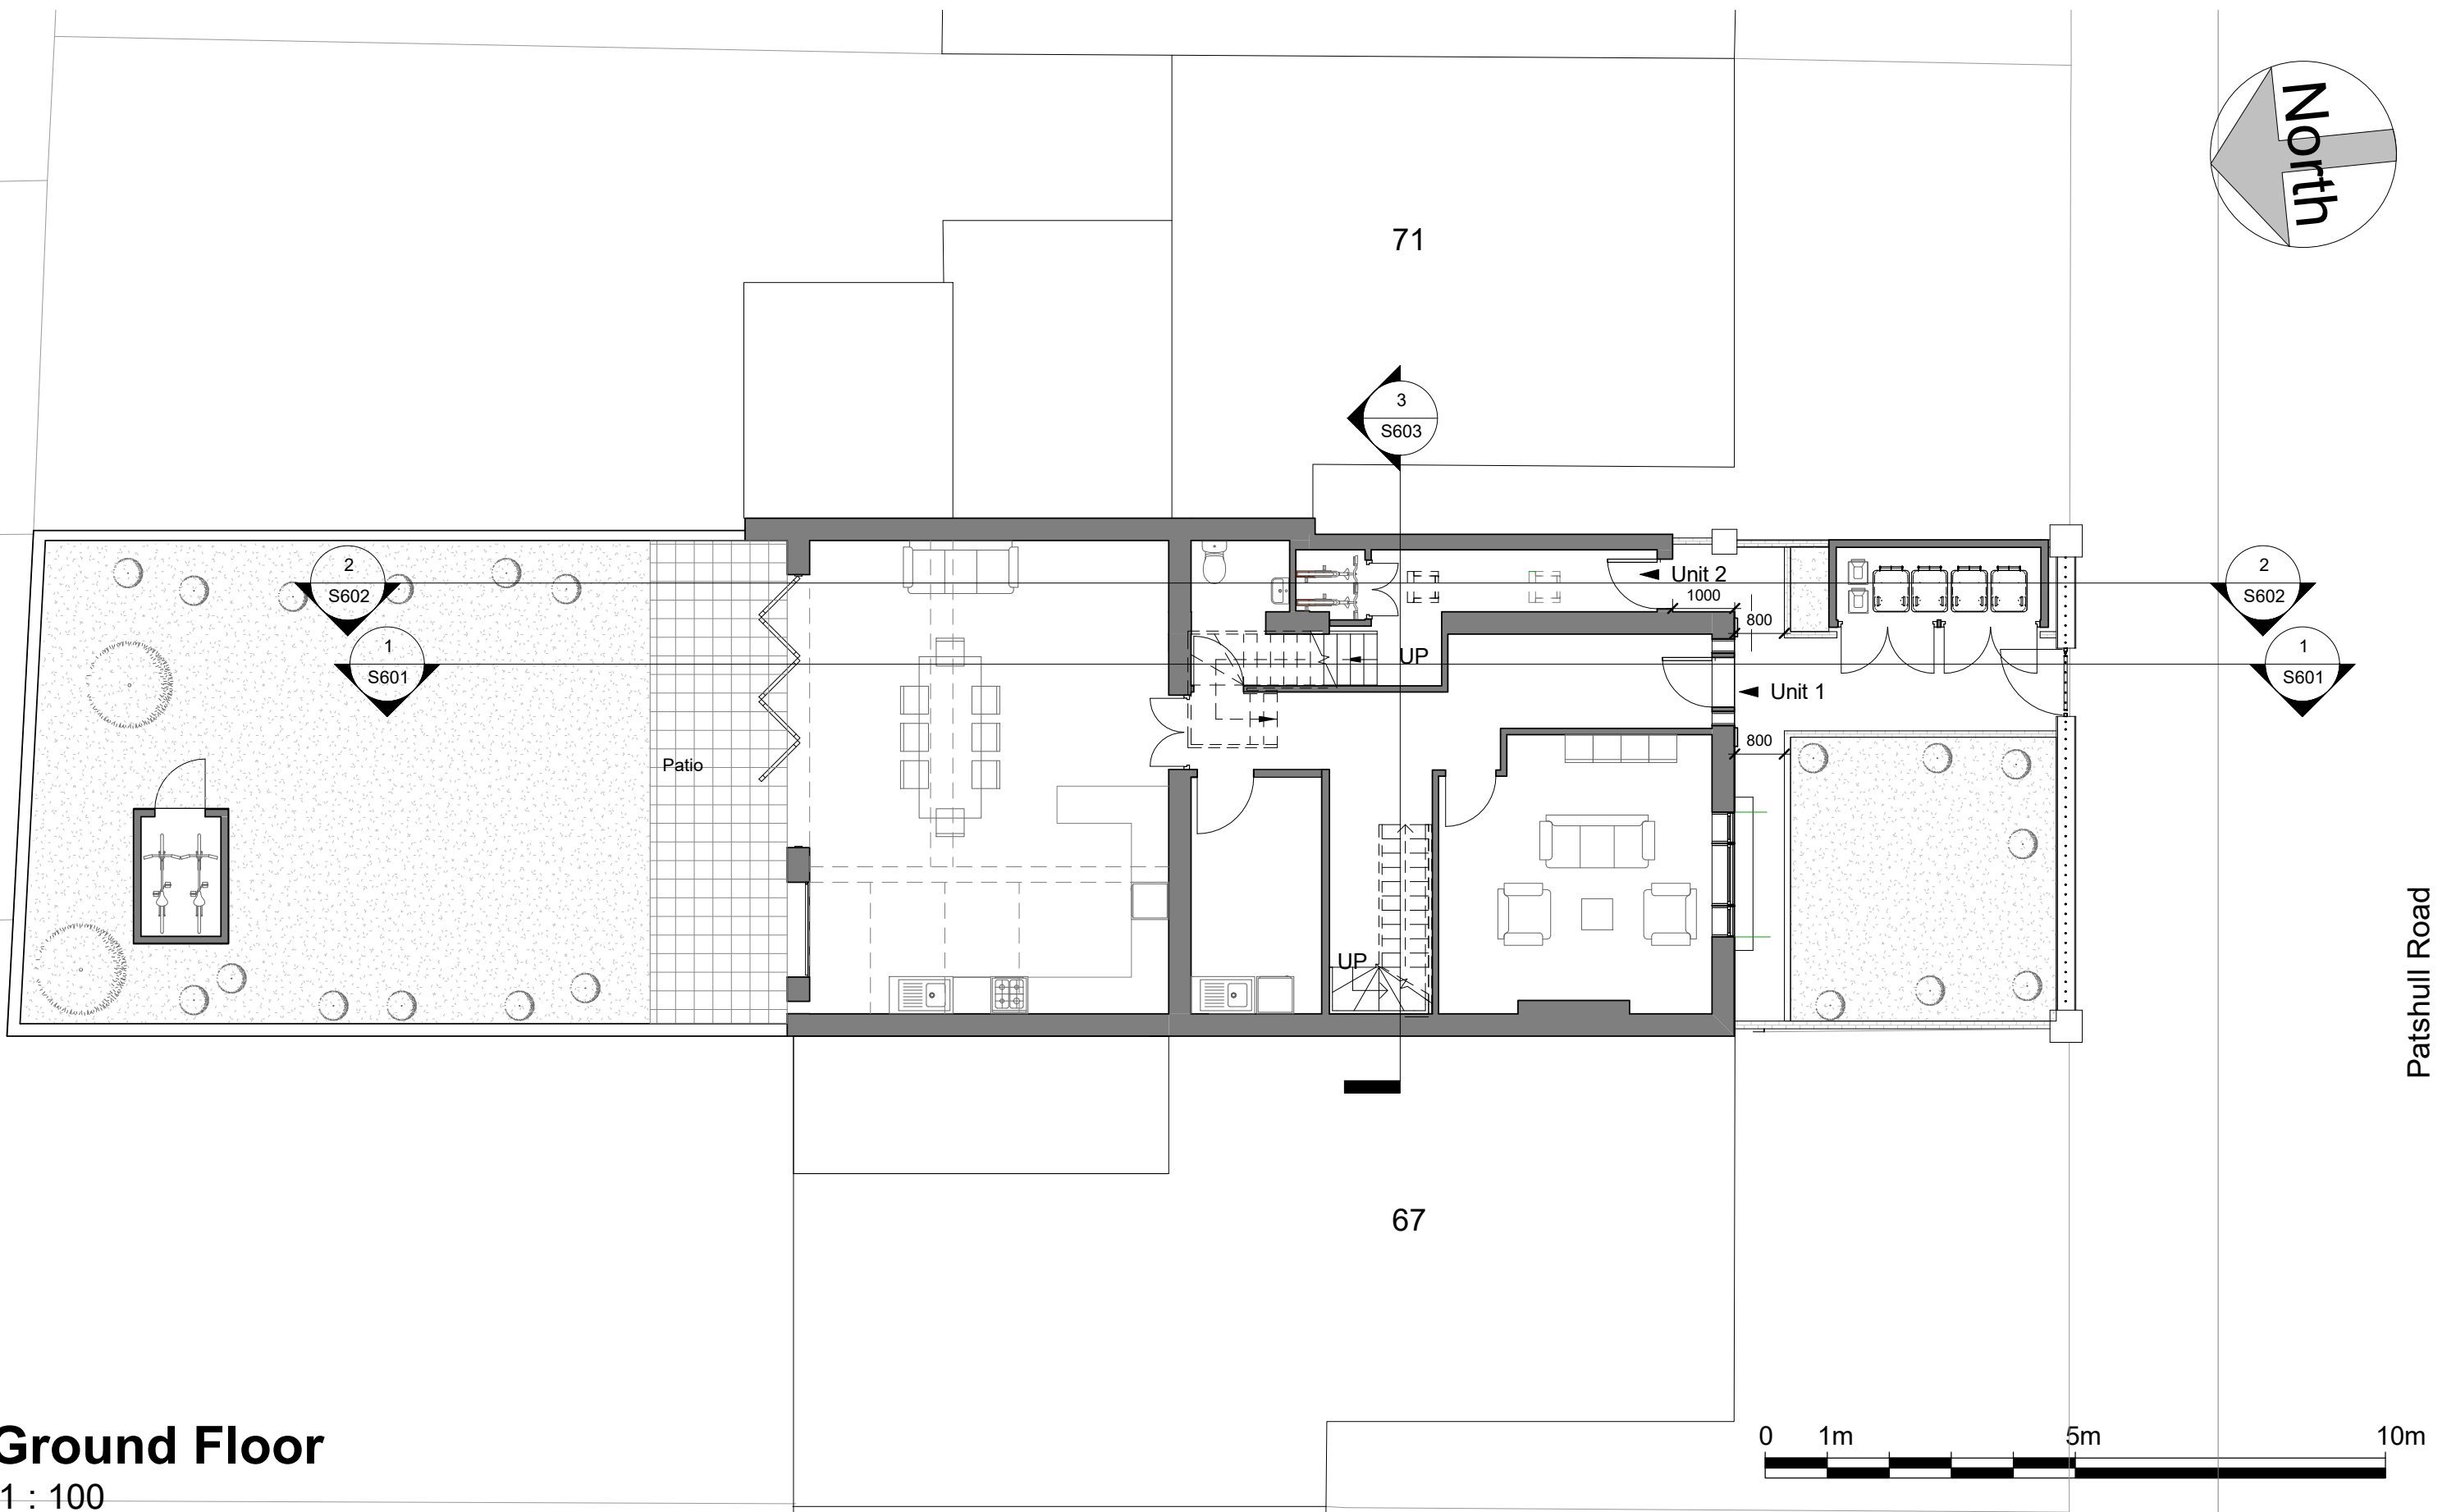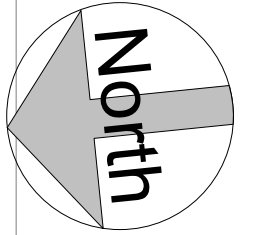

Ground Floor

1 : 100




Patshull Road

No.	Description	Date
A	Sections added	04.12.22


Benedetto Litteri Architect			
CODE	STATUS	SUITABILITY DESCRIPTION	PURPOSE OF ISSUE

PROJECT	69 Patshull Road	
SHEET	Existing_Ground floor	

CLIENT Riccardo Calzavara		
Date 10/2022	Project number Project Number	Scale (@ A3) 1 : 100
Drawn by BL	DRAWING NUMBER P601	REV A
Checked by BL		

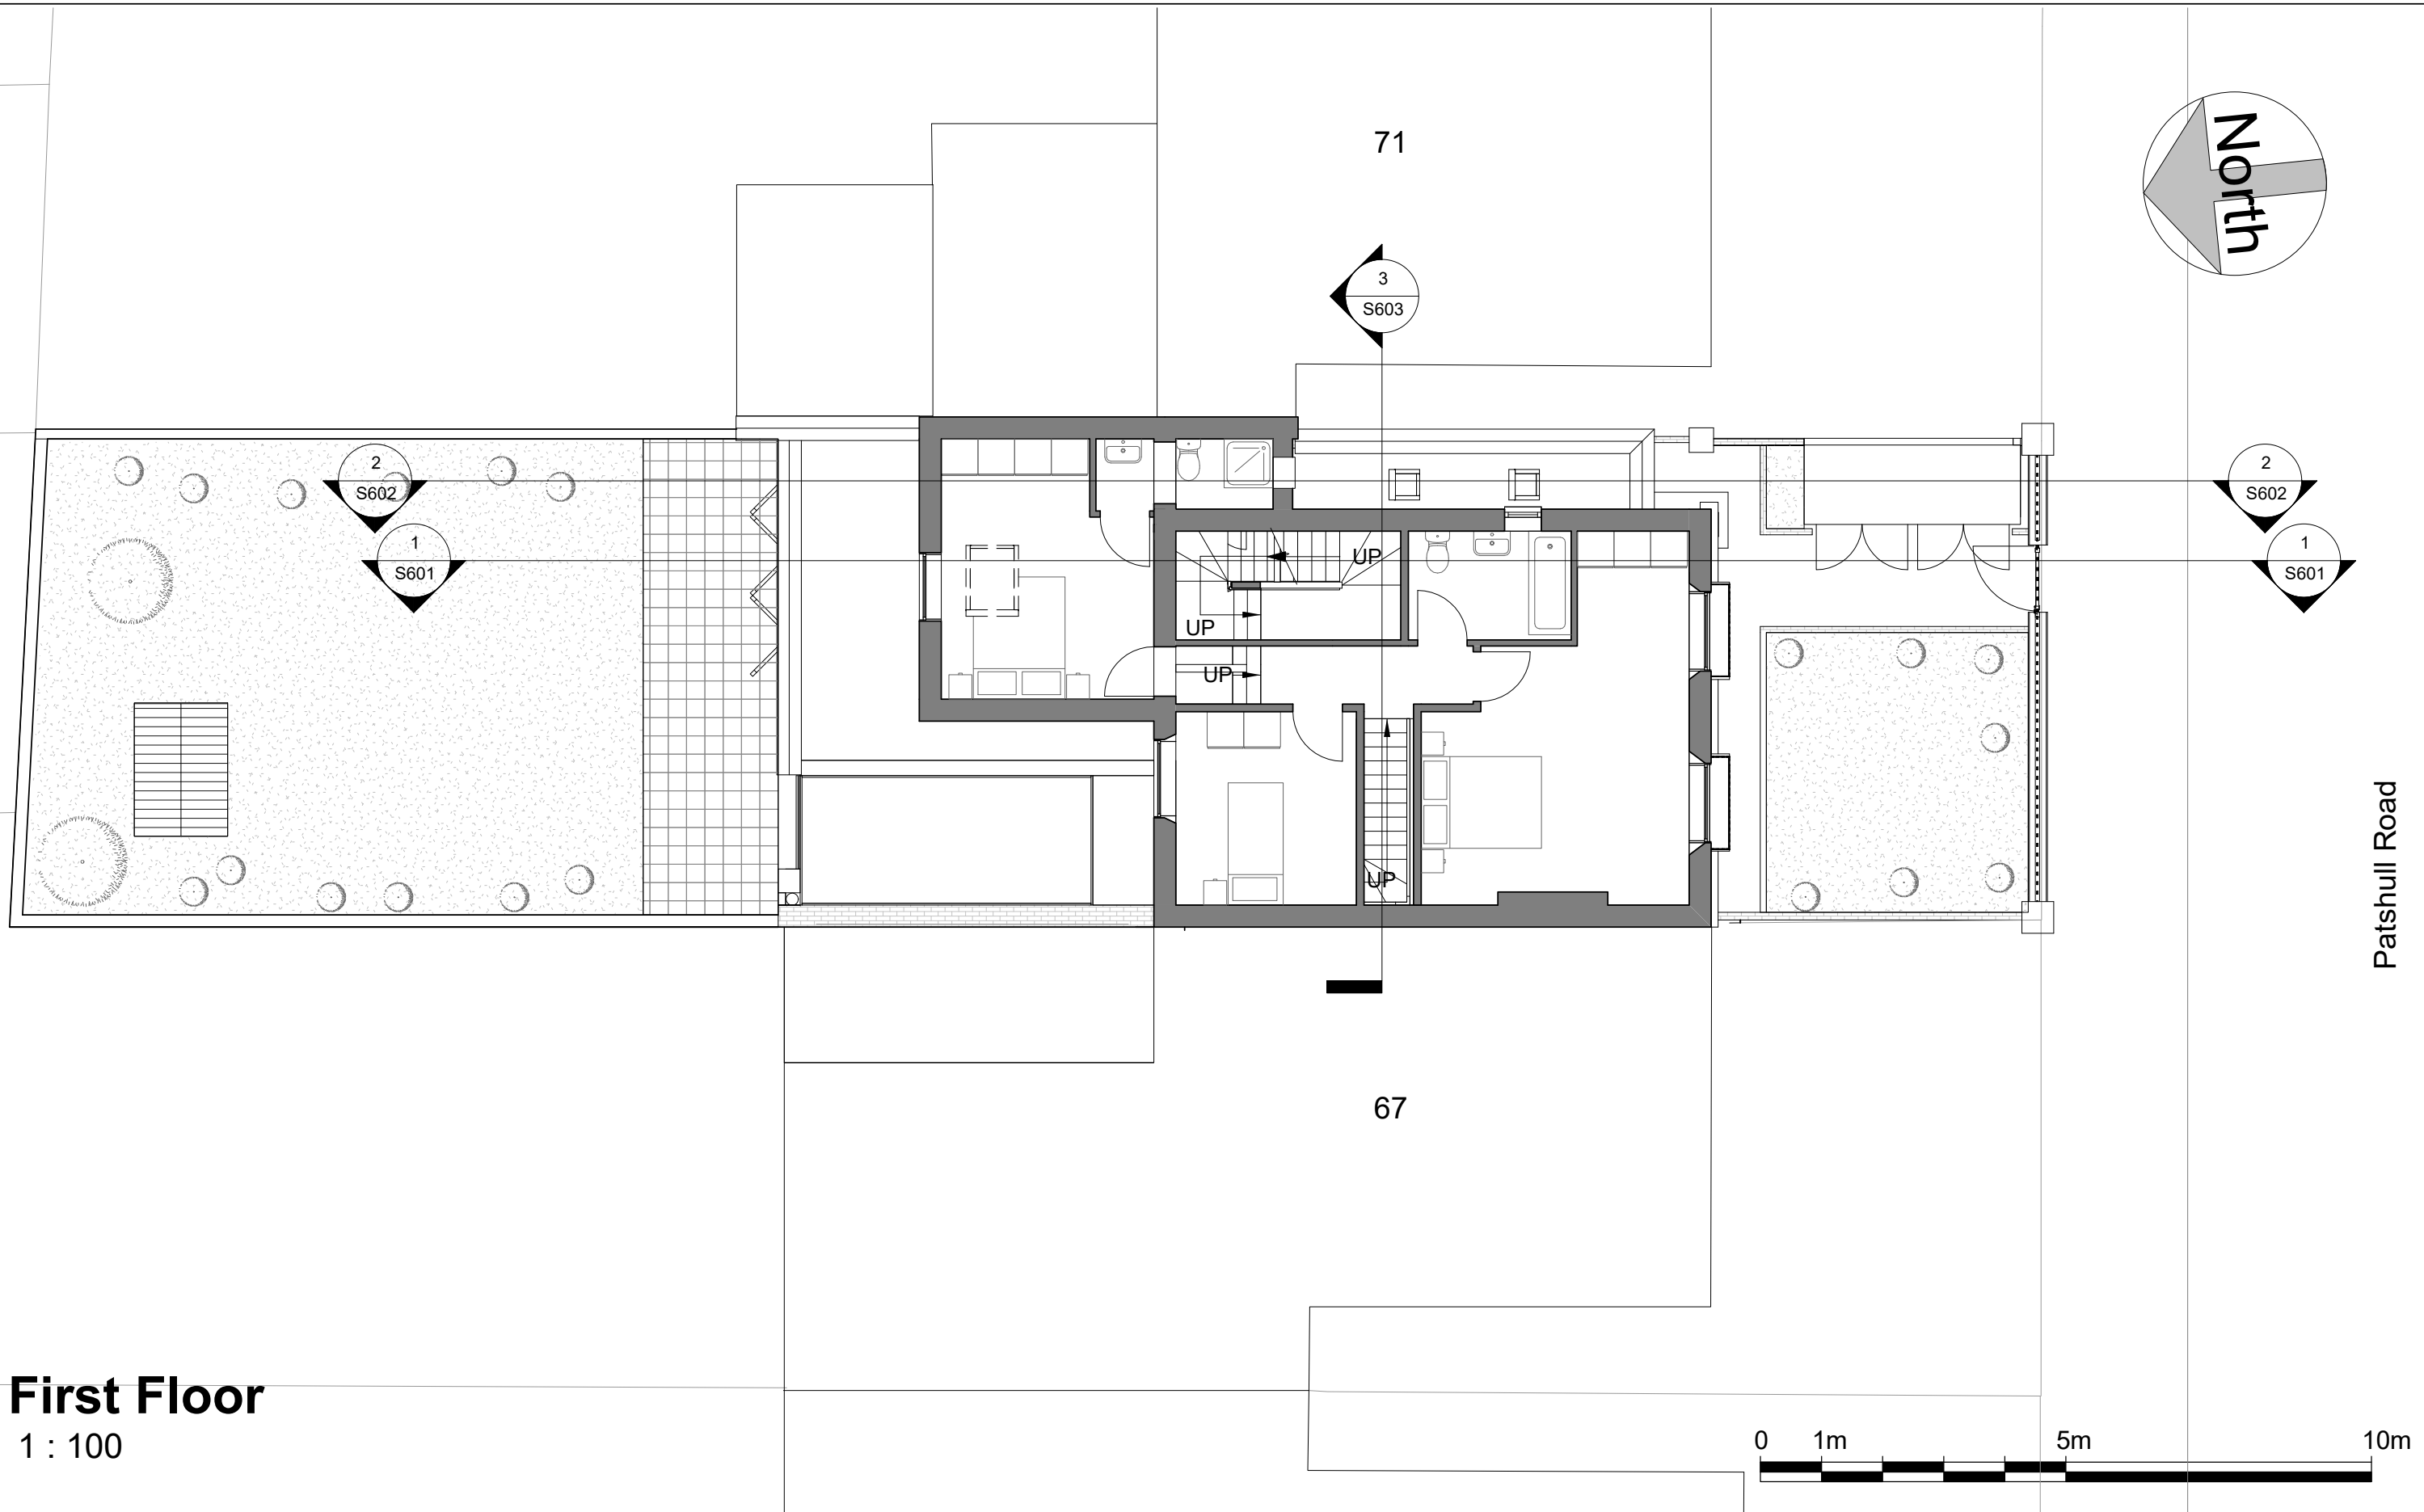

First Floor
1 : 100

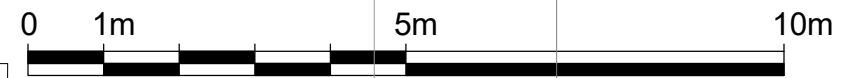



Patshull Road

No.	Description	Date
A	Sections added	04.12.22

Benedetto Litteri Architect			
CODE	STATUS	SUITABILITY DESCRIPTION	PURPOSE OF ISSUE


PROJECT	69 Patshull Road
SHEET	Existing_First Floor

CLIENT Riccardo Calzavara		
Date 10/2022	Project number Project Number	Scale (@ A3) 1 : 100
Drawn by Author	DRAWING NUMBER P602	REV A
Checked by Checker		

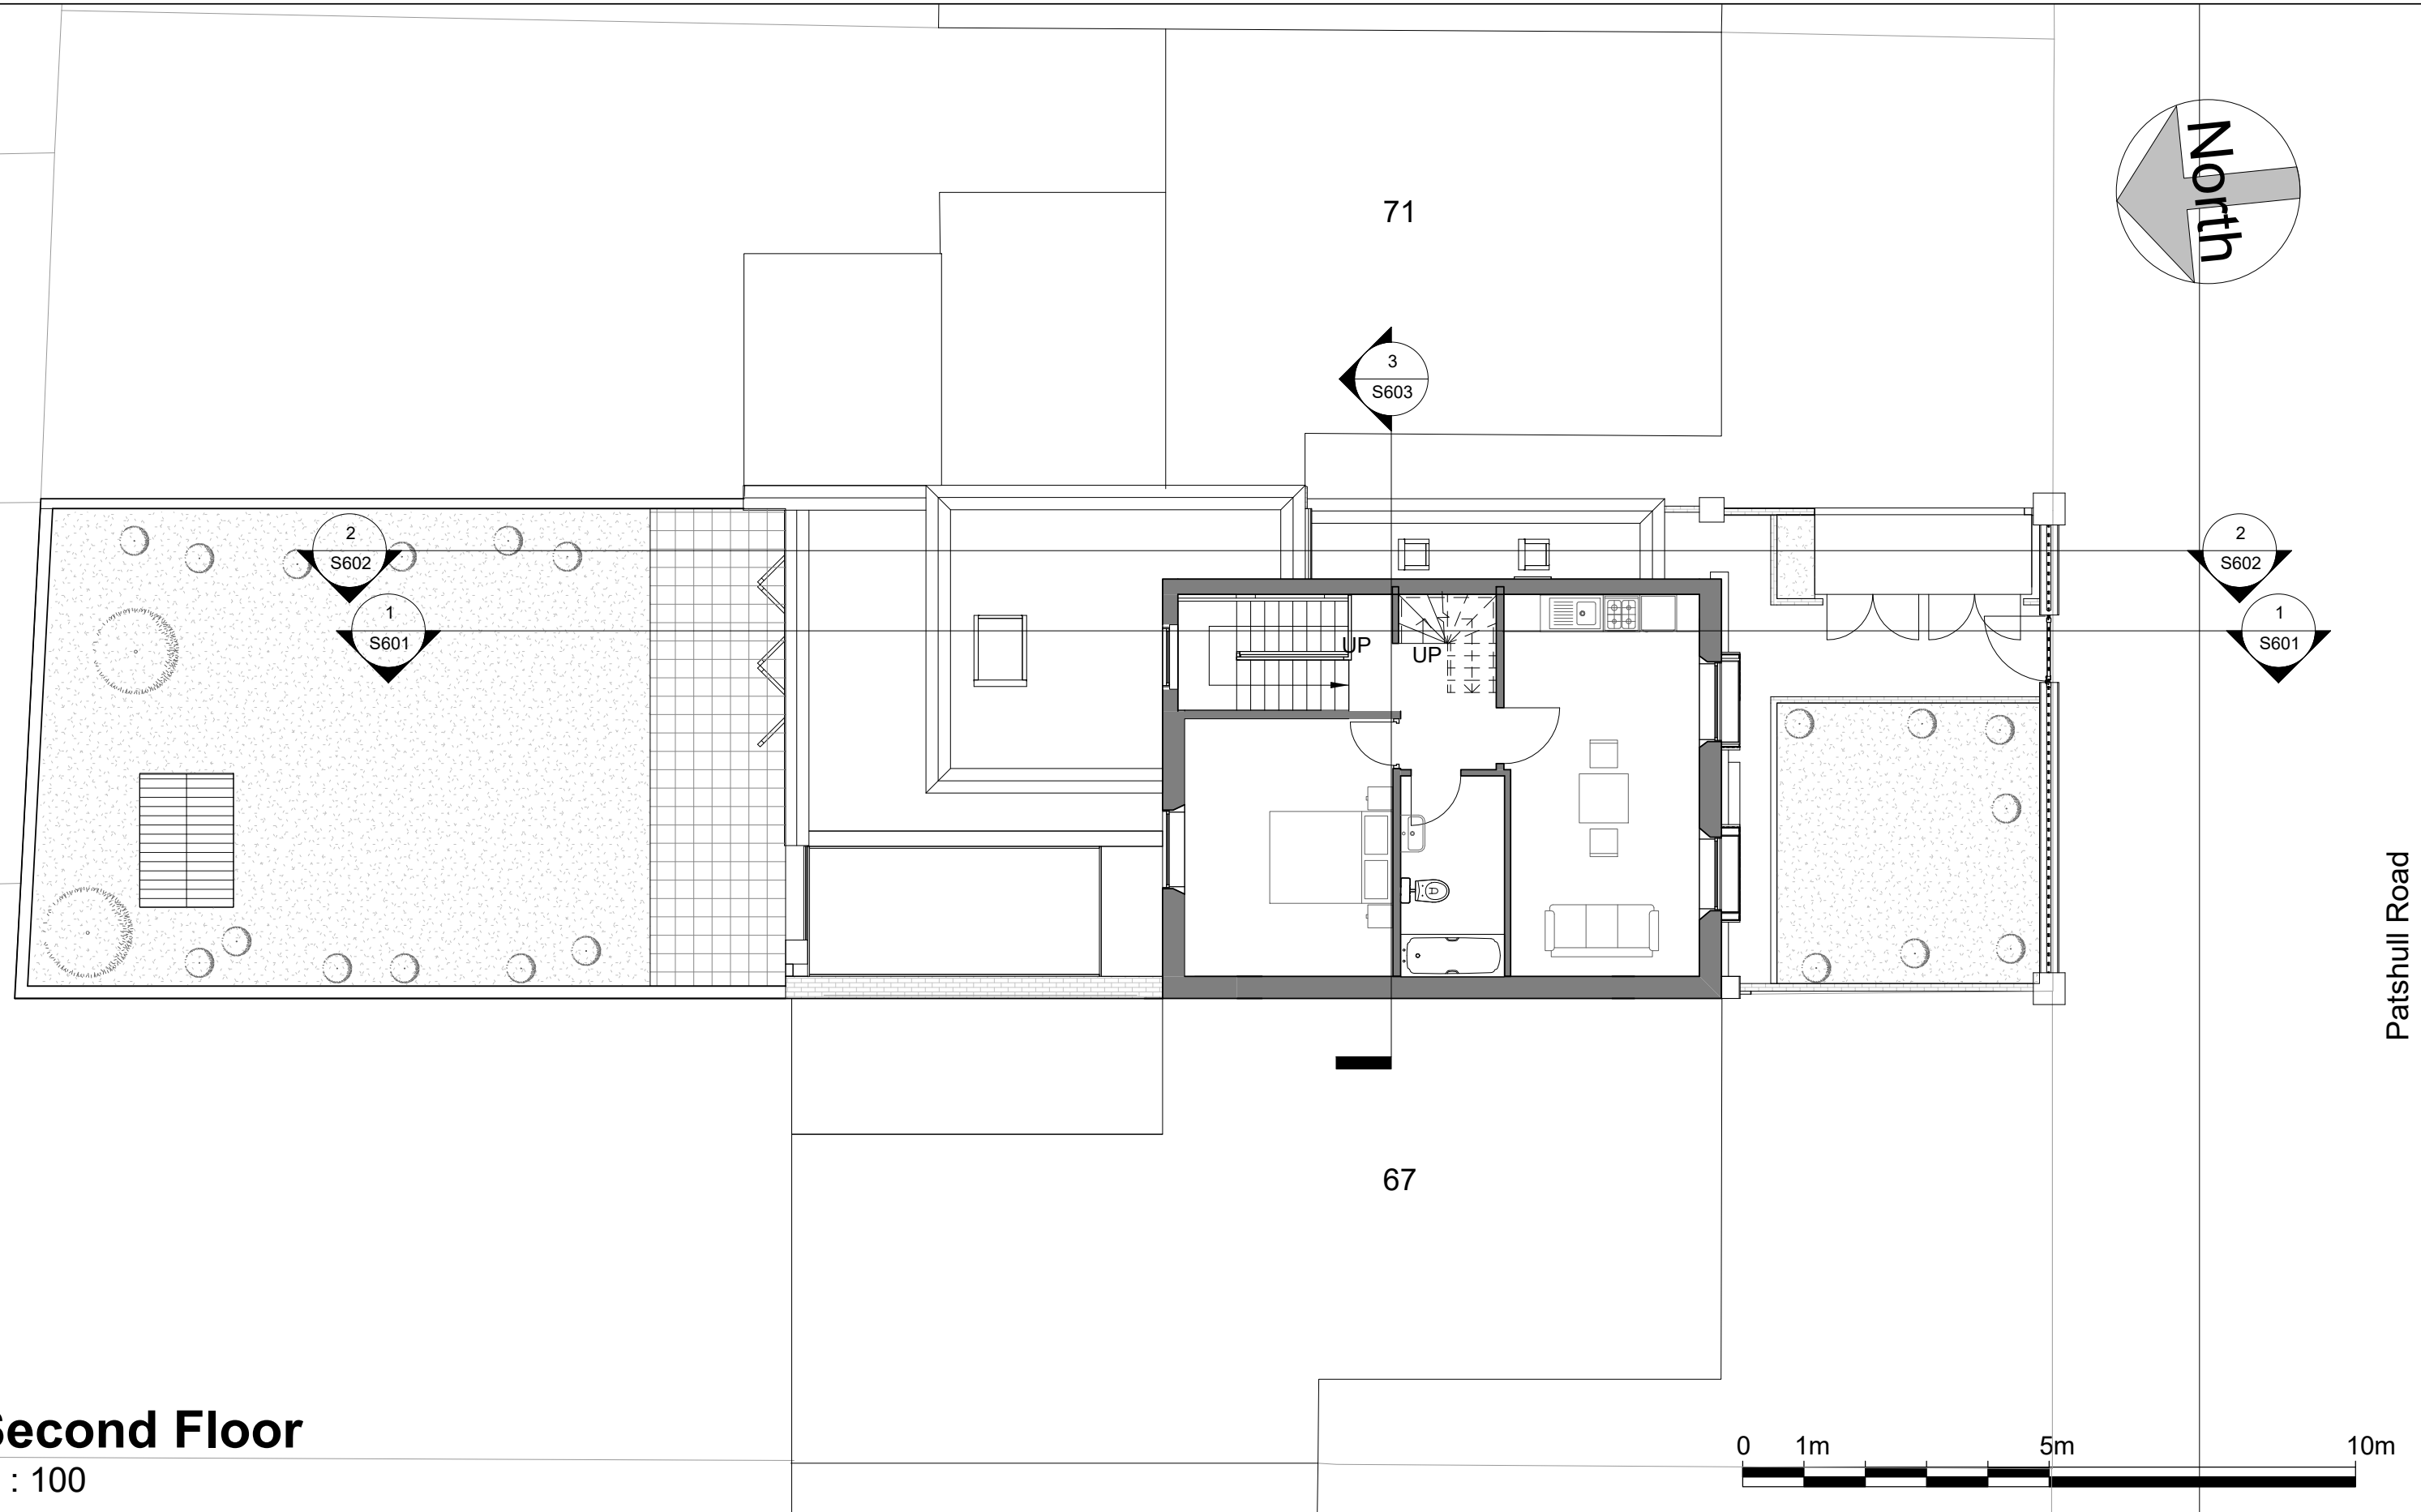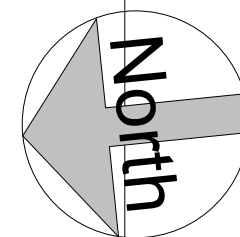

Second Floor

1 : 100

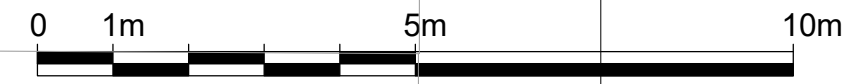

Patshull Road

No.	Description	Date
A	Sections added	04.12.22

Benedetto Litteri Architect			
CODE	STATUS	SUITABILITY DESCRIPTION	PURPOSE OF ISSUE

PROJECT	69 Patshull Road
SHEET	Existing_Second Floor

CLIENT			Riccardo Calzavara		
Date	Project number	Scale (@ A3)			
10/2022	Project Number	1 : 100			
Drawn by	DRAWING NUMBER		REV		
Author	P603		A		
Checked by					
Checker					