




OS Map
1 : 1250

Property Boundary

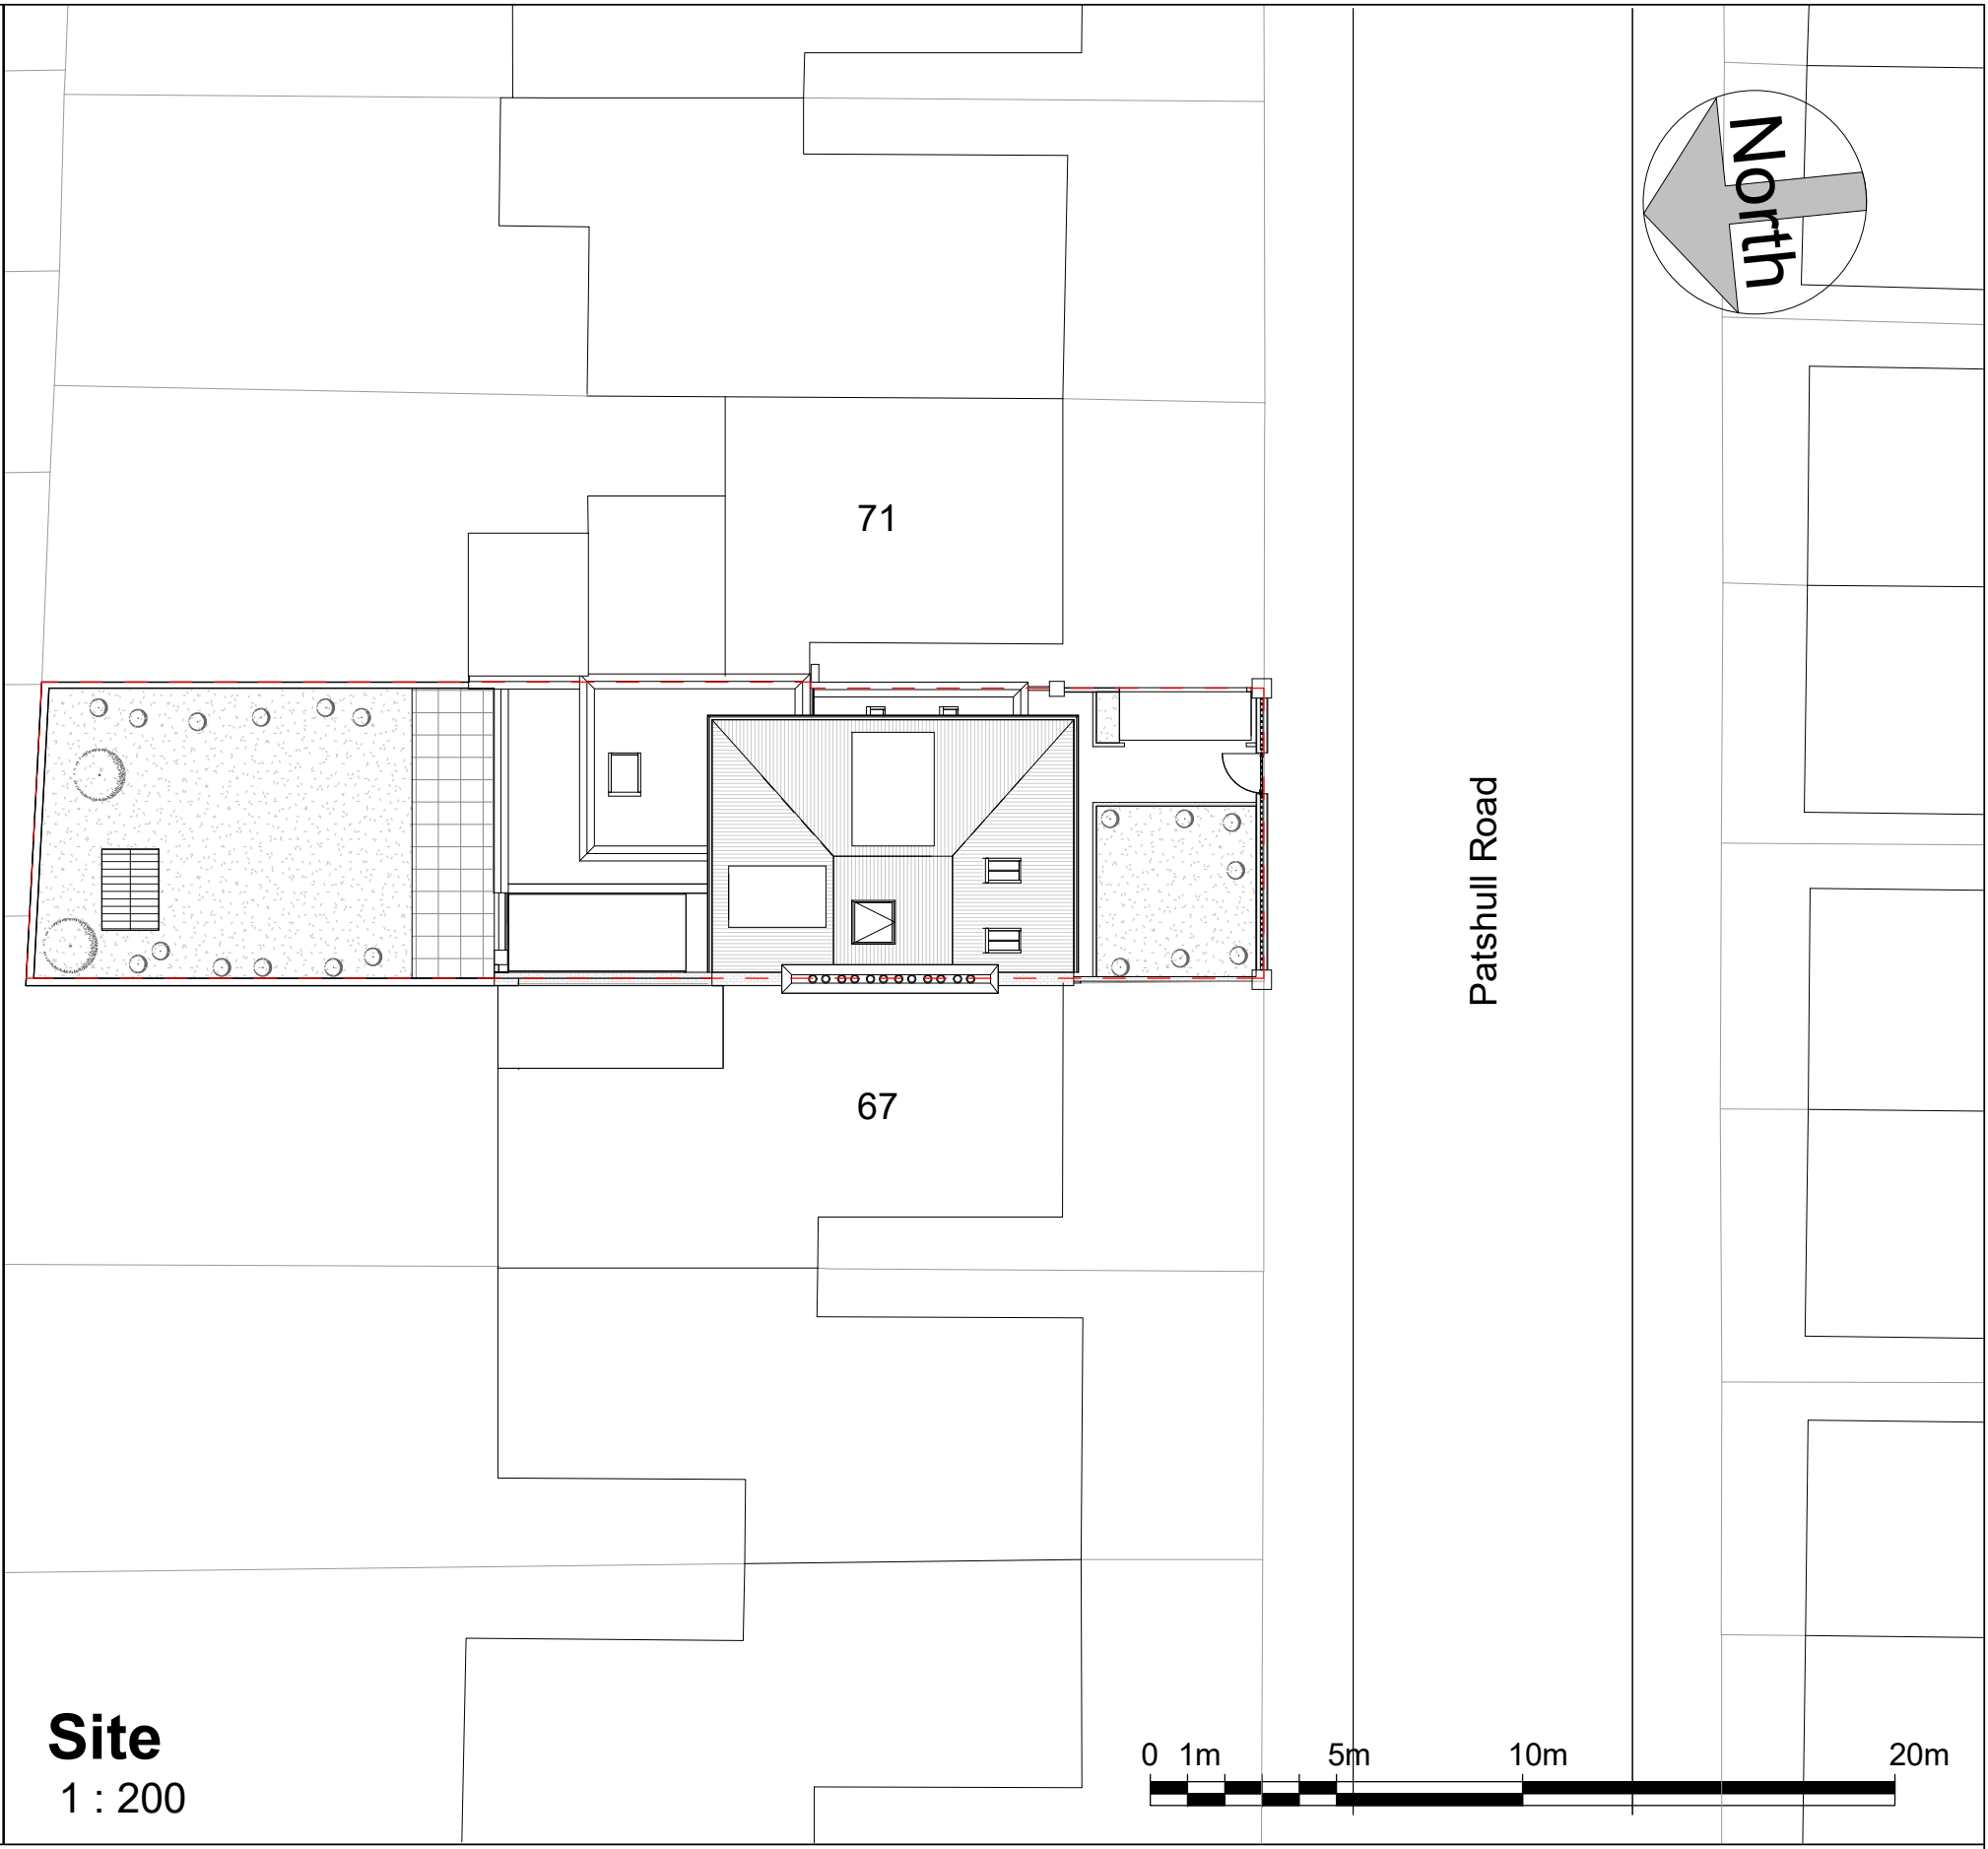

Site
1 : 200





No.	Description	Date

Benedetto Litteri Architect			
CODE	STATUS	SUITABILITY DESCRIPTION	PURPOSE OF ISSUE

PROJECT	69 Patshull Road
SHEET	Proposed_Location Plans

CLIENT Riccardo Calzavara		
Date 22/10/2022	Project number Project Number	Scale (@ A3) As indicated
Drawn by BL	DRAWING NUMBER L801	REV
Checked by BL		

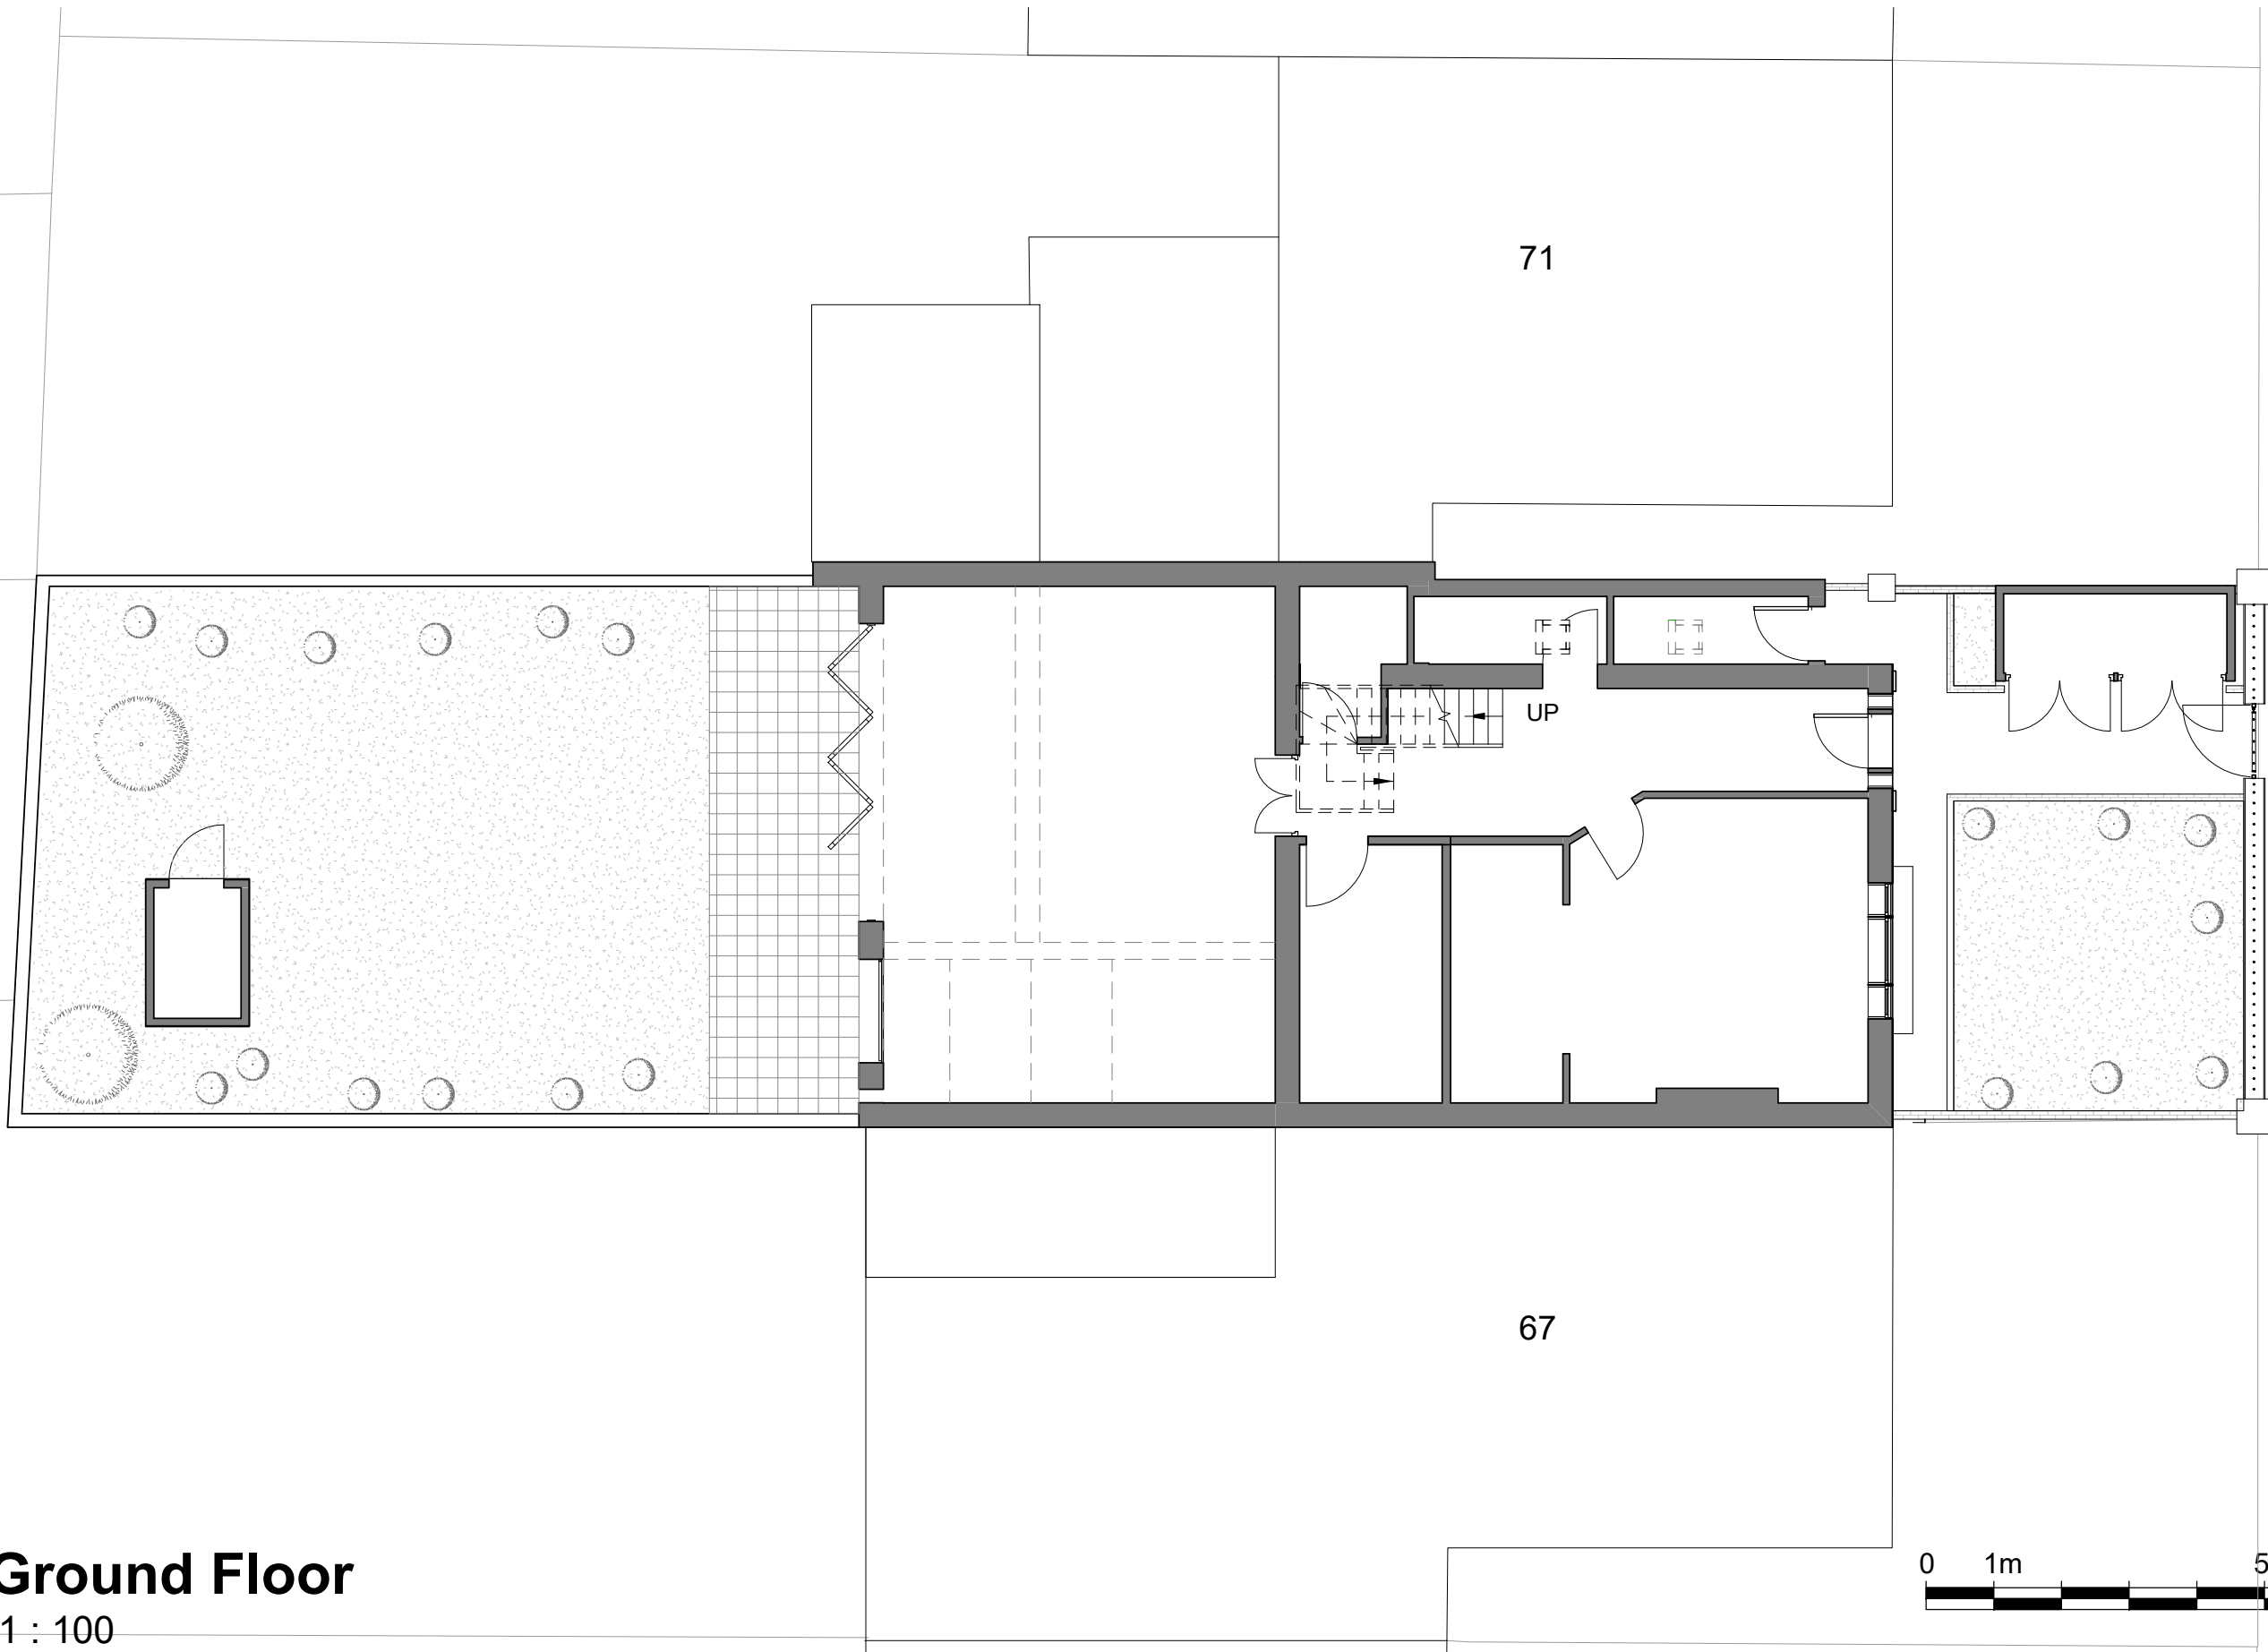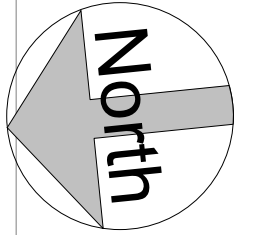

Patshull Road

Ground Floor

1 : 100




No.	Description	Date

Benedetto Litteri Architect			
CODE	STATUS	SUITABILITY DESCRIPTION	PURPOSE OF ISSUE

PROJECT	69 Patshull Road
SHEET	Proposed_Ground floor

CLIENT Riccardo Calzavara		
Date 22/10/2022	Project number Project Number	Scale (@ A3) 1 : 100
Drawn by BL	DRAWING NUMBER P801	
Checked by BL	REV	

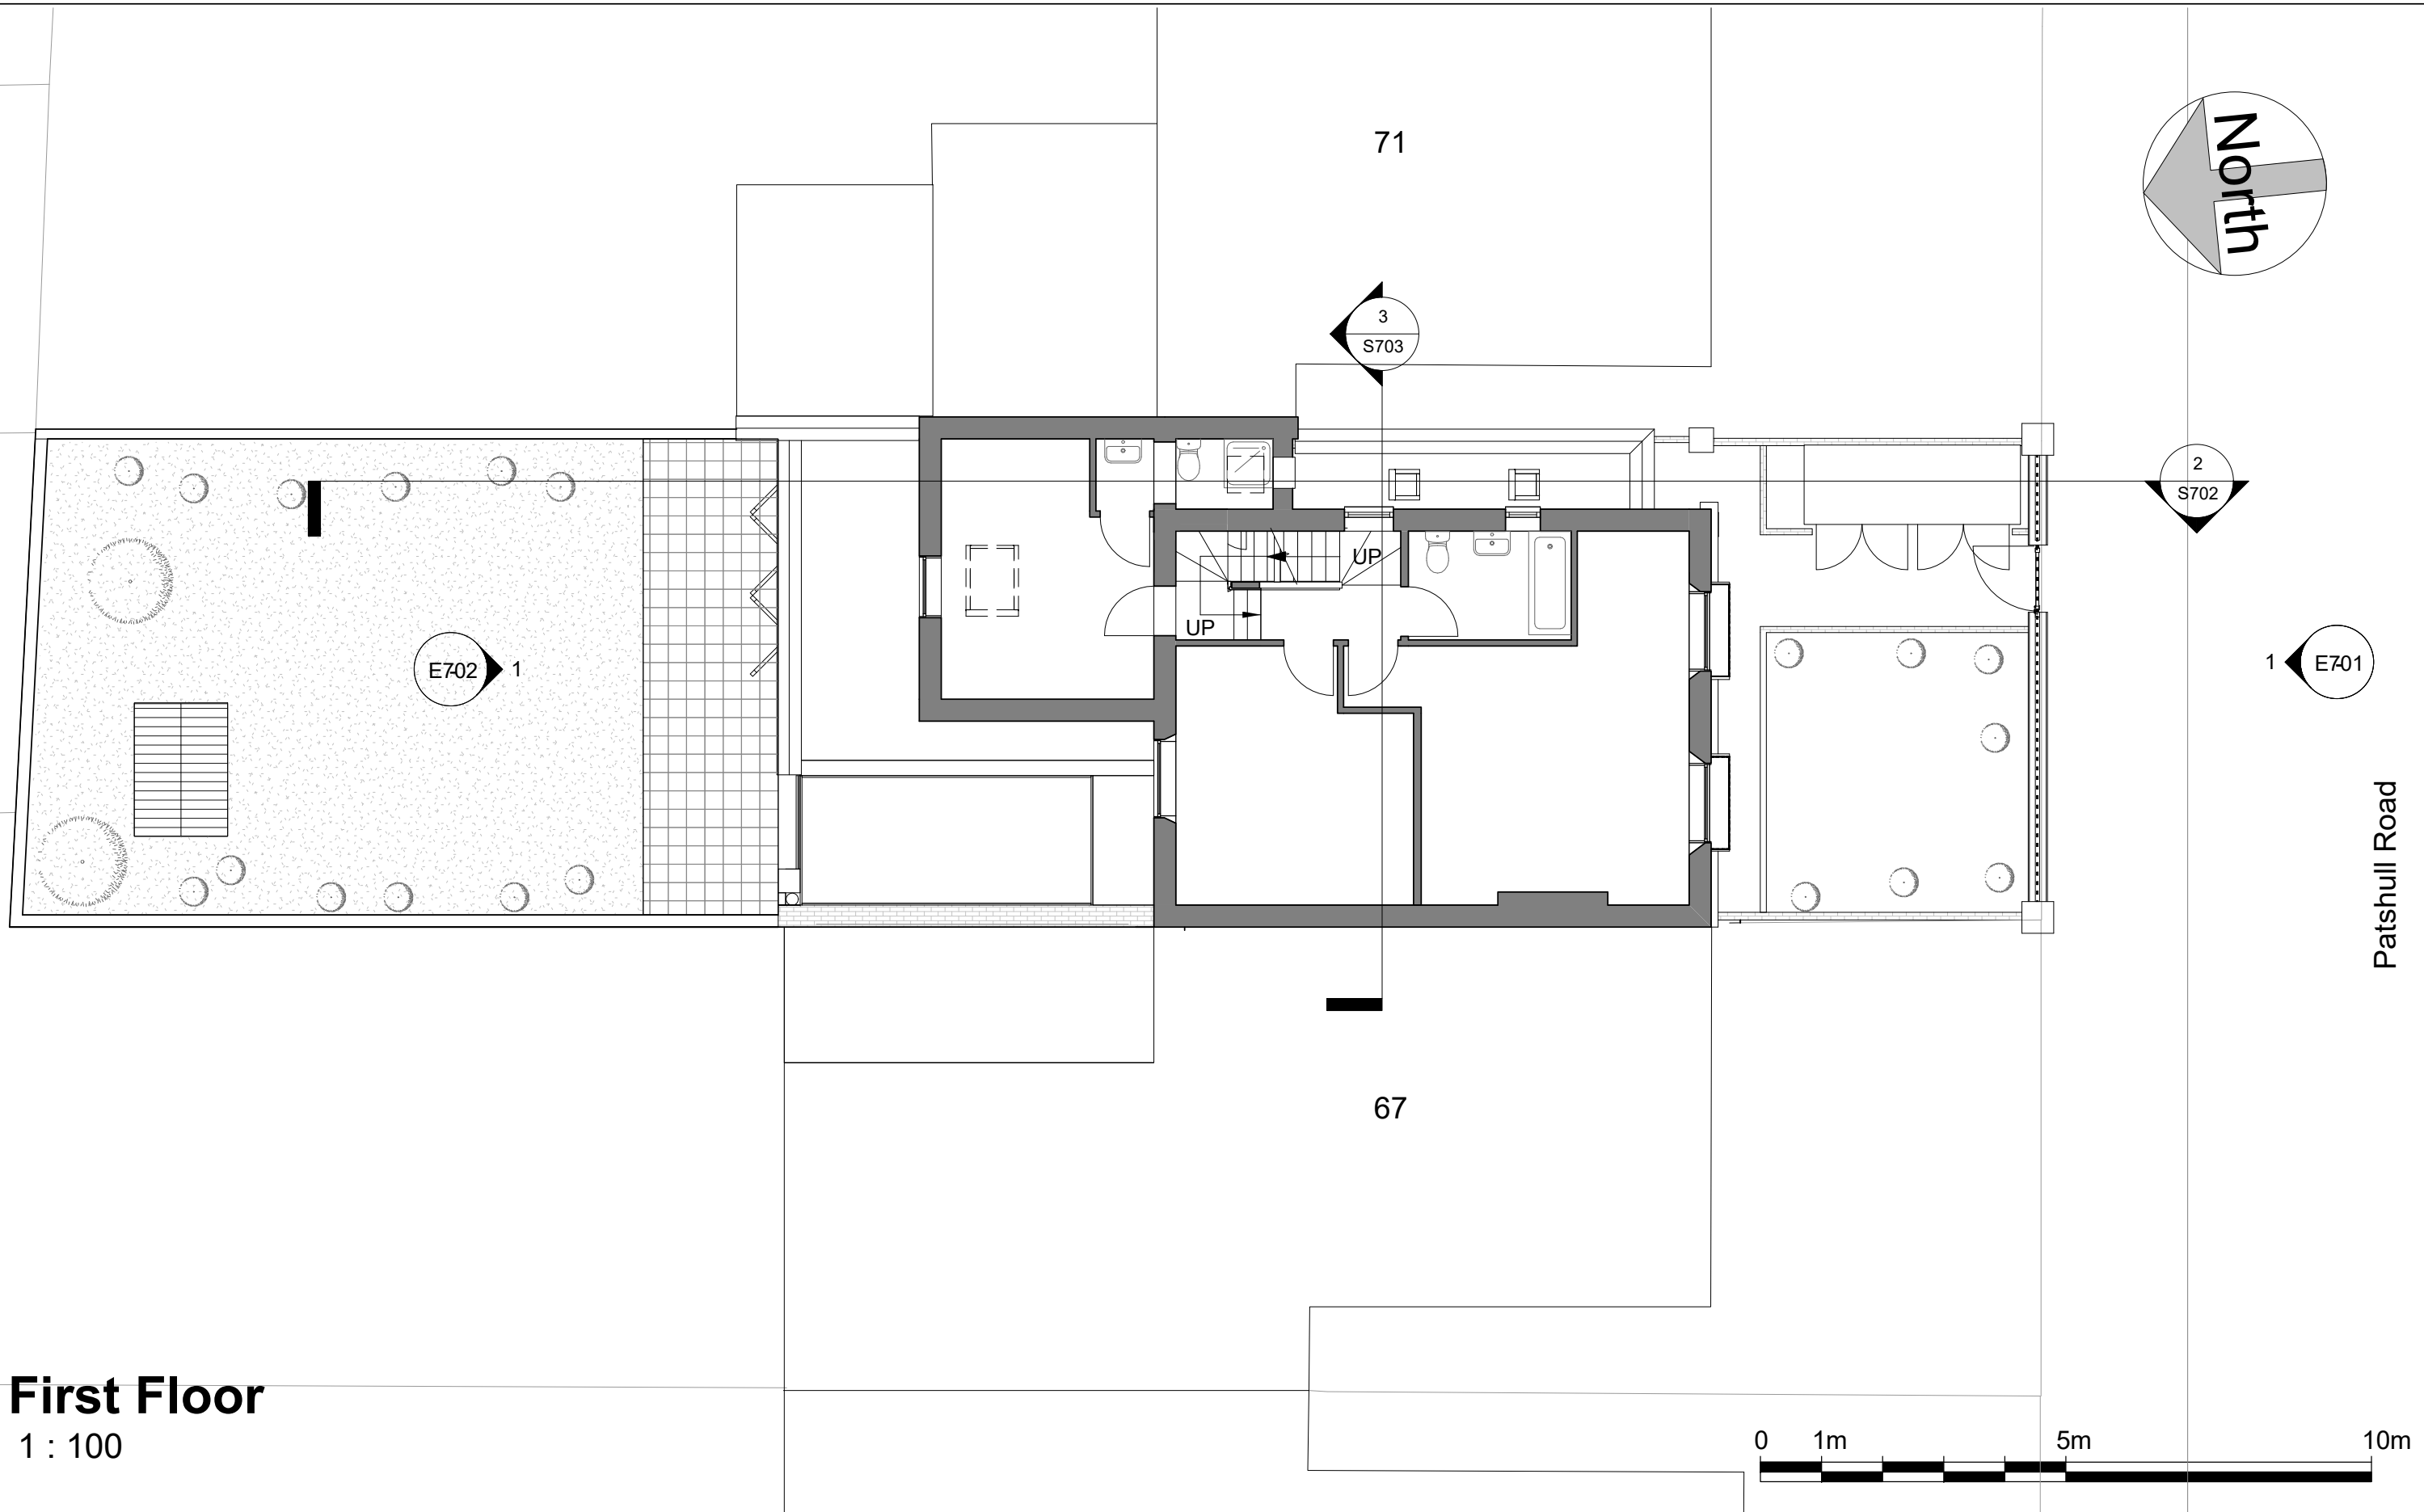



First Floor
1 : 100

No.	Description	Date

Benedetto Litteri Architect			
CODE	STATUS	SUITABILITY DESCRIPTION	PURPOSE OF ISSUE

PROJECT	69 Patshull Road
SHEET	Proposed_First Floor

CLIENT			Riccardo Calzavara		
Date	Project number	Scale (@ A3)			
25/02/23	Project Number	1 : 100			
Drawn by	DRAWING NUMBER		REV		
Author	P702				
Checked by					
Checker					

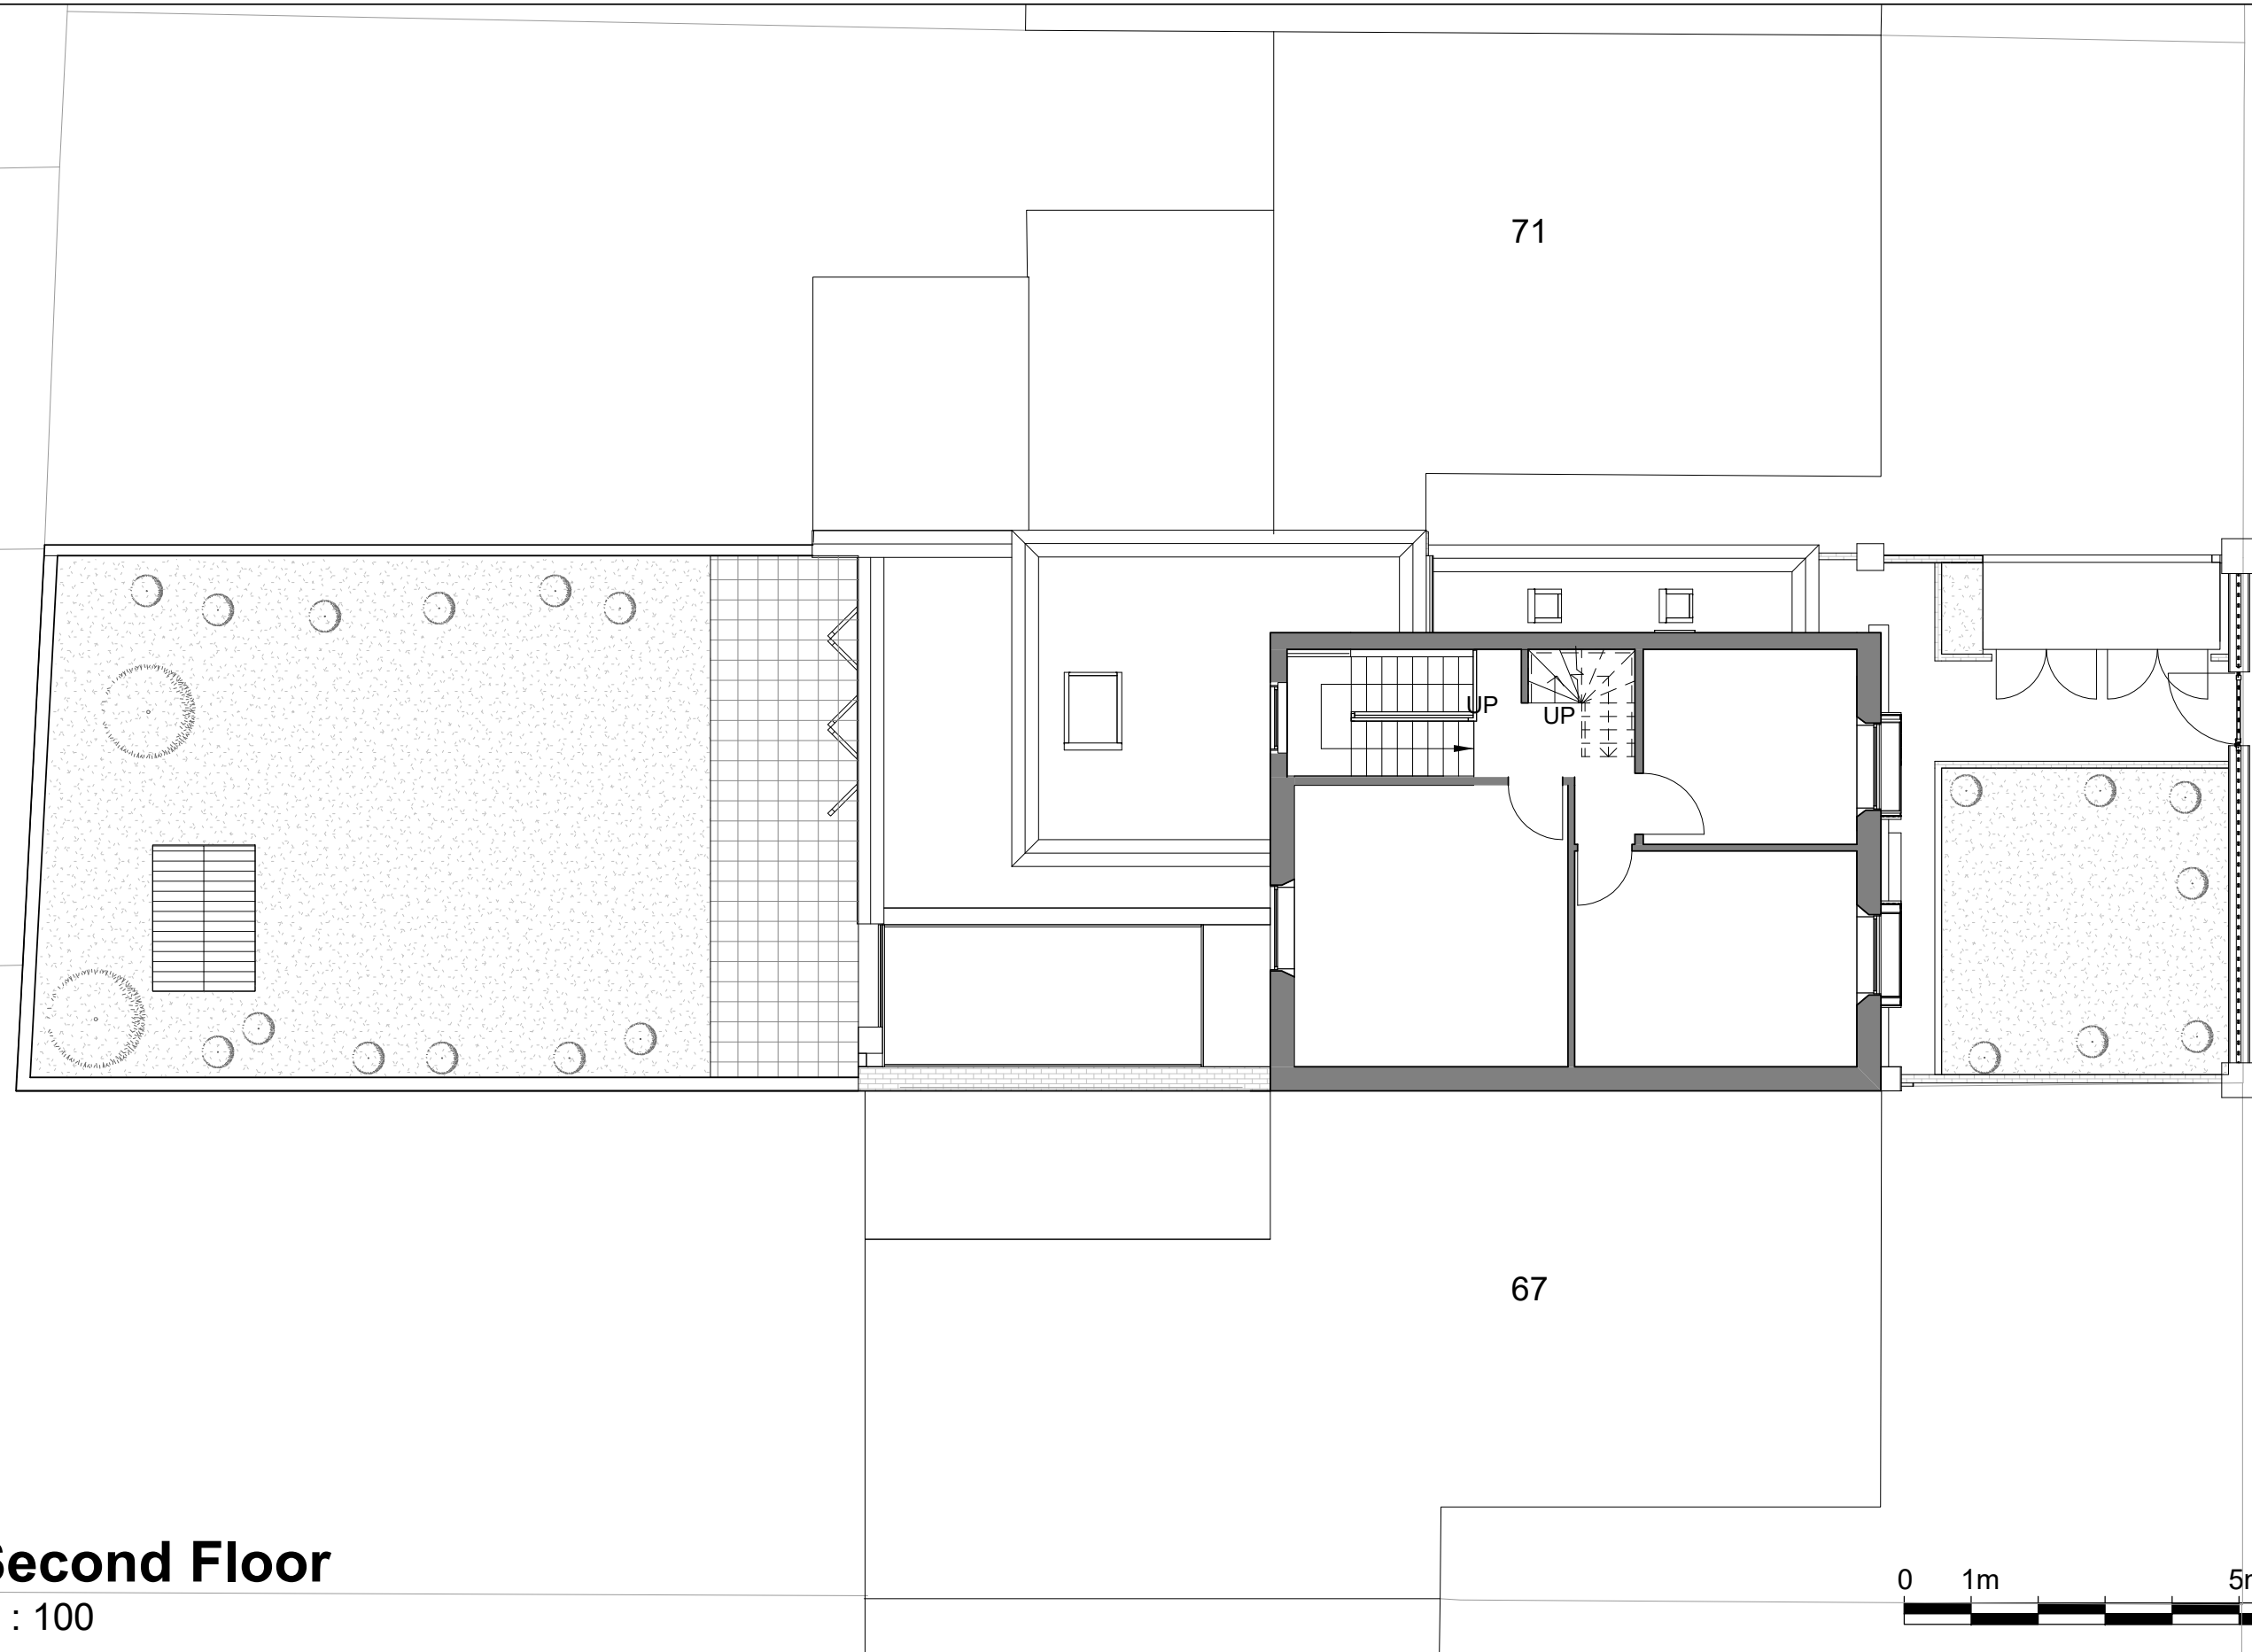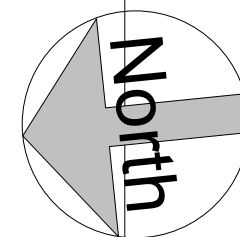

Second Floor

1 : 100



No.	Description	Date

Benedetto Litteri Architect			
CODE	STATUS	SUITABILITY DESCRIPTION	PURPOSE OF ISSUE

PROJECT	69 Patshull Road
SHEET	Proposed_Second Floor

CLIENT Riccardo Calzavara		
Date 22/10/2022	Project number Project Number	Scale (@ A3) 1 : 100
Drawn by Author	DRAWING NUMBER P803	REV
Checked by Checker		