



Ground Floor GIA Plan

1 : 100

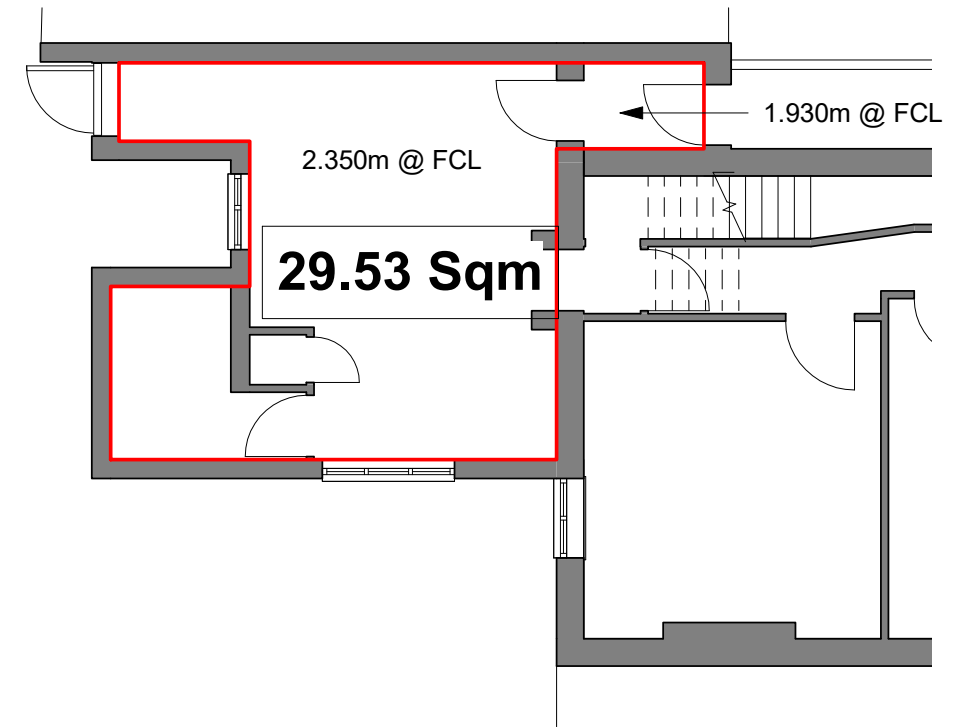

Ground Floor Rear GIA Plan

1 : 100

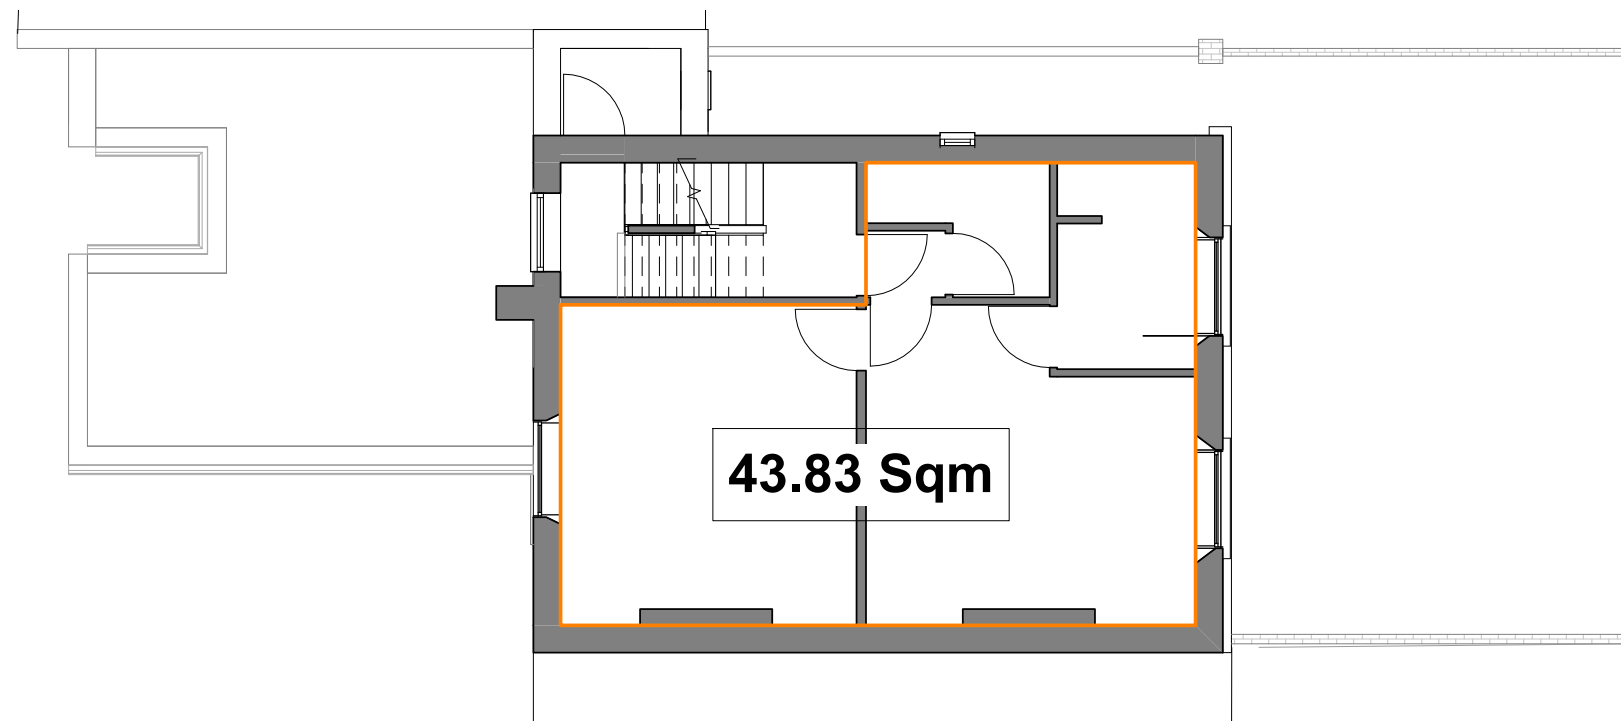

First Floor GIA Plan

1 : 100

	No.	Description	Date	Benedetto Litteri Architect		PROJECT	69 Patshull Road		CLIENT	Riccardo Calzavara		
						SHEET	Pre- Existing GIA Plans		Date	12 11 23	Project number	Project Number
				CODE	STATUS	SUITABILITY DESCRIPTION	PURPOSE OF ISSUE	Drawn by	Author	DRAWING NUMBER		REV
								Checked by	Checker	G001		