



GENERAL NOTES:

1. All dimensions and levels to be checked and verified on site before commencing any work or producing shop drawings
2. This drawing is to be read in conjunction with all other relevant drawings, specifications and schedules
3. Any discrepancy concerning the drawings should be referred to the originator / CA immediately
4. All dimensions in millimetres unless noted otherwise
5. All levels in metres
6. Existing service alignments to be checked on site by the contractor on site by the contractor prior to construction work commencing
7. The content of this drawing is to be read in conjunction with the latest project CDM risk register

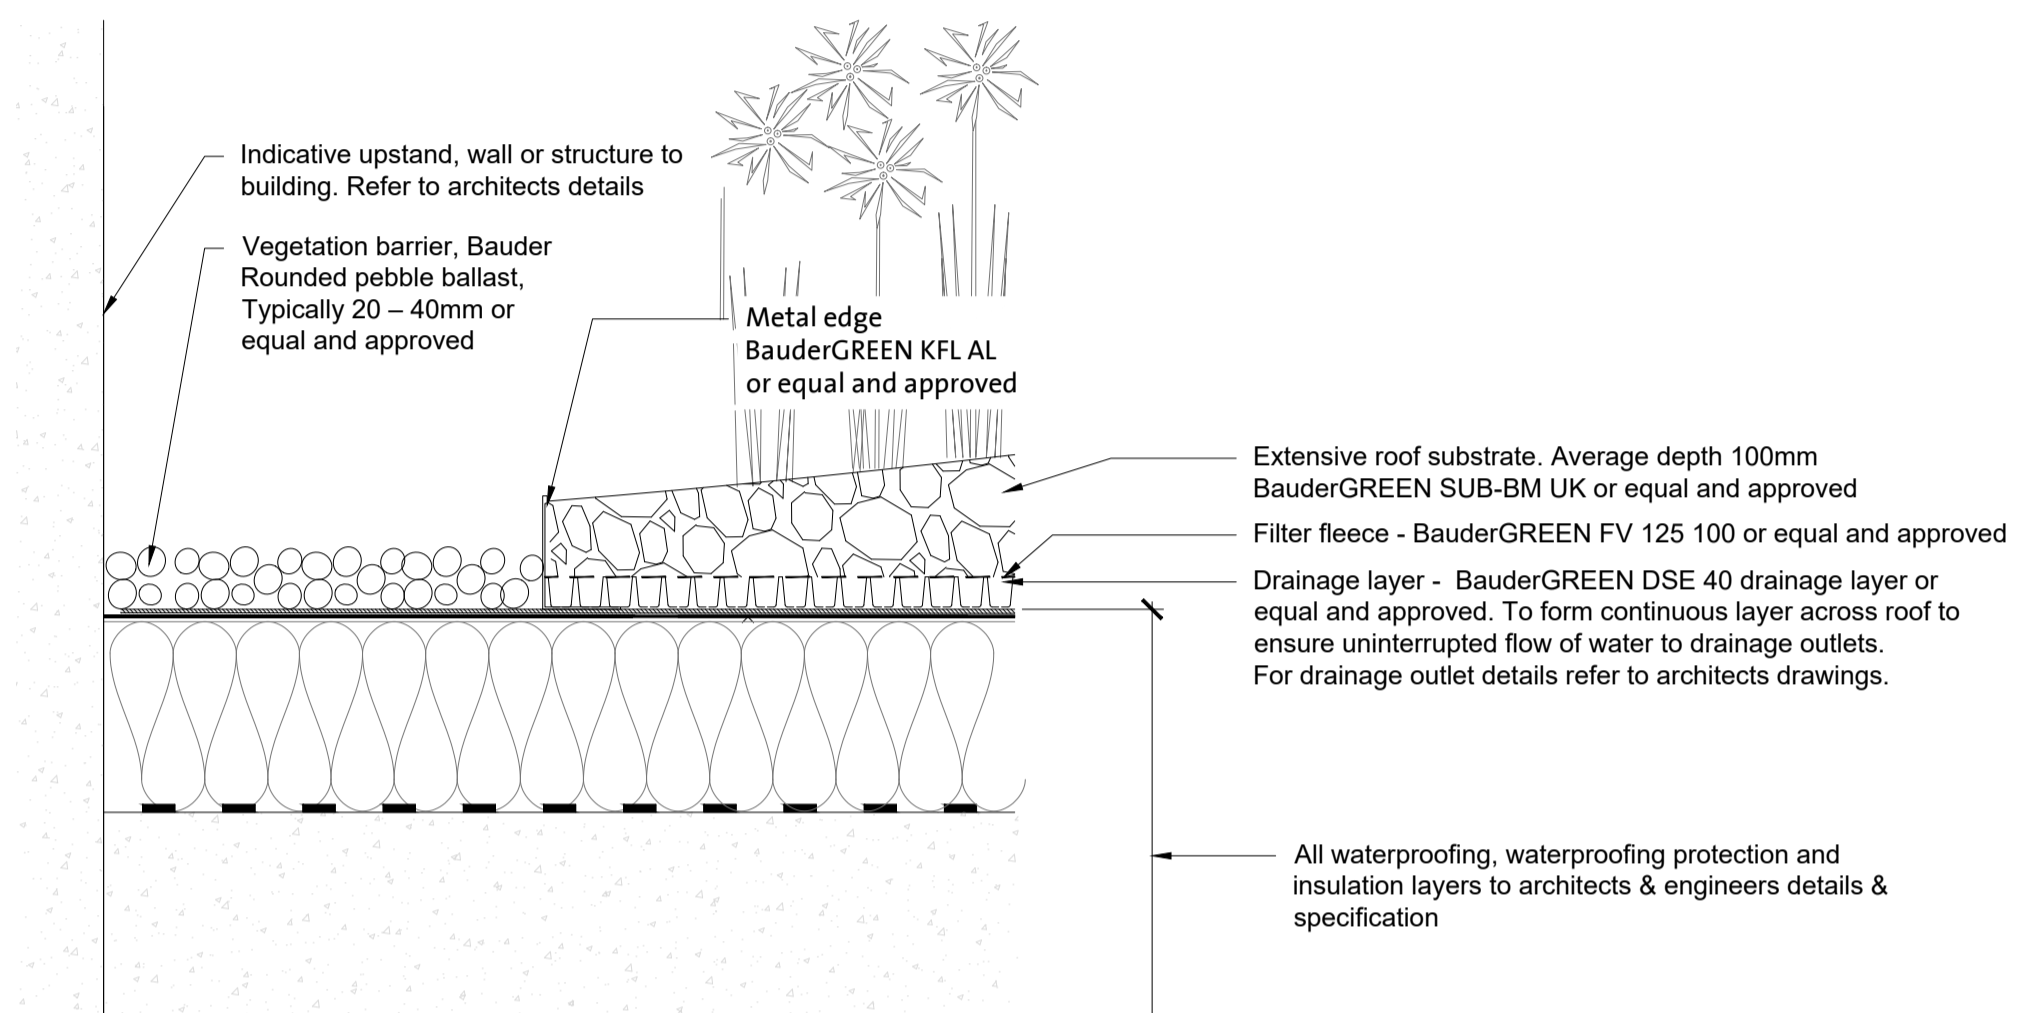

1 LIVING ROOF - B1 AND B2 ROOF LEVEL  
SCALE 1:10

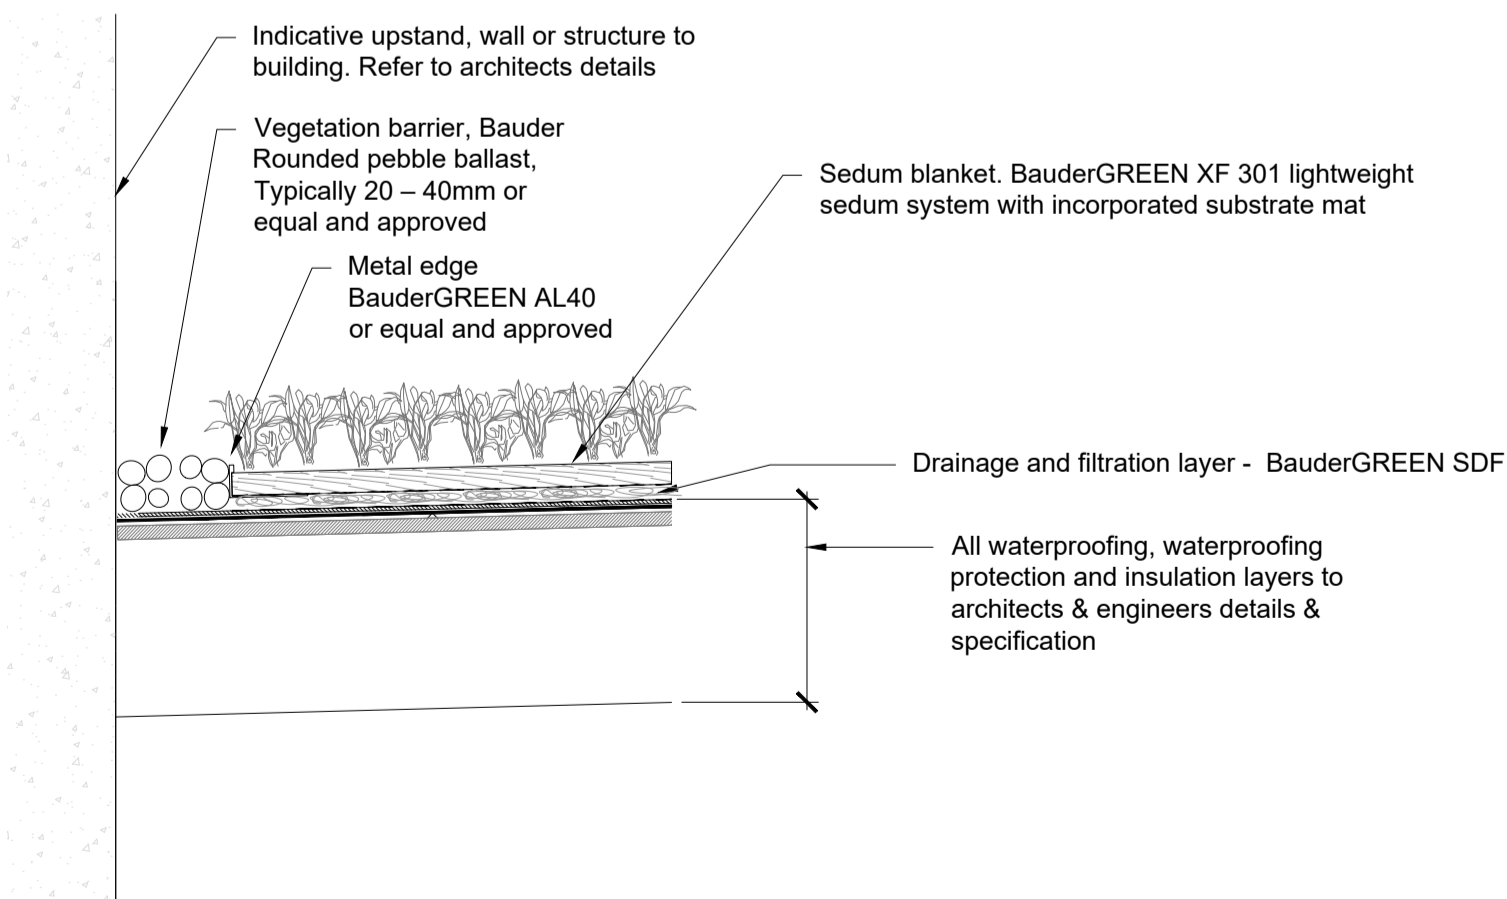

2 SEDUM ROOF TO ANCILLARY BUILDINGS  
SCALE 1:10

P01	20.12.2023	FOR PLANNING	PJ	PC
Rev.	Date	Description	Drawn	Ch'g

**grant associates**  
Landscape Architecture, Urban Design, Creative Ecology  
22 Milk Street, Bath BA1 1UT  
T: +44 (0) 1225 332664, F: +44 (0) 1225 420803  
E: info@grant-associates.uk.com

CLIENT  
LB CAMDEN

PROJECT  
AGAR GROVE REGENERATION  
PHASE 2A

TITLE  
SOFT LANDSCAPE  
LIVING ROOF DETAILS  
TYPICAL DETAILS

Scale:	Date:	Drawn:	Checked:	Approved:
1:5 @ A1	23/07/2019	PJ	CH	PC

Status:  
FOR PLANNING

Drawing Number:	Rev:
AGV-GRA-BZ-ZZ-DR-L-105501	P01

FOR PLANNING