




# Window Profiles by Window Type 1:5

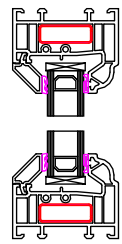


**Type A -  
Fixed in Frame**

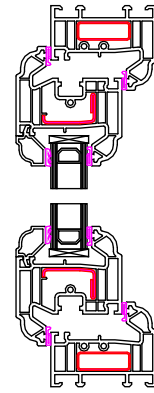


**Type B -  
Fixed in Sash**

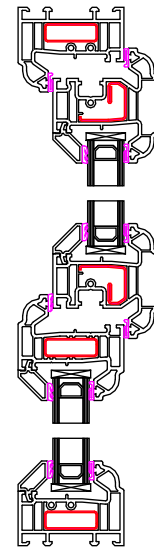


**Type C -  
Fanlight**

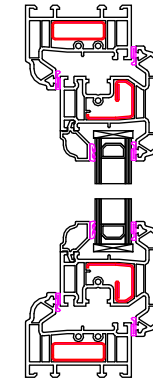


**Type D -  
Side Hung**

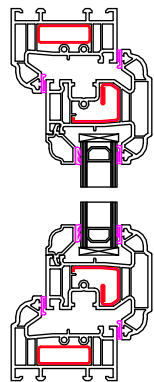


**Type E -  
Top Hung**

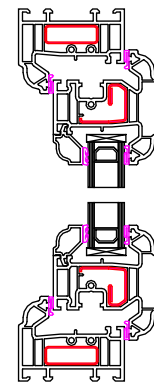

**Type F -  
Tilt & Turn**

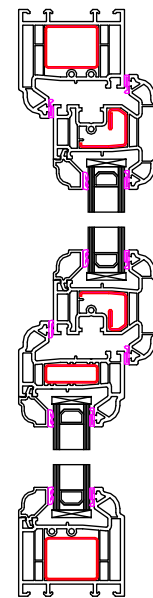

**Type G -  
50 - 50 Mock Sash**

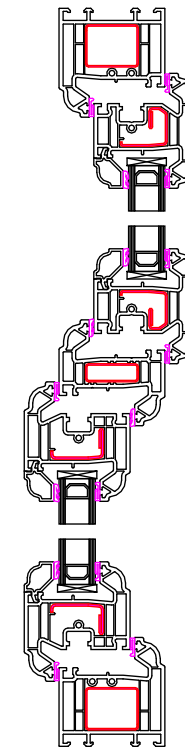

**Type H -  
Fanlight over Dummy Vent**

Scale 1:100

Scale 1:50



Contract No.  
FHI 110127

Site Address -  
182 Royal College Street,  
Camden,  
NW London  
NW1 9NN

Drawing No.  
2 of 3

FHI Window Profiles by  
Window Type

**All Dimensions in mm**

Scale: 1 : 5

**Signed Off on -** 22/12/2023

**Review on -**



First Home Improvements  
Station Road Industrial  
Estate Lenwade Norfolk  
NR9 5LY

© Drawings, associated documentation and intellectual property is protected under copyright law.  
All documentation by First Home Improvements prohibits unauthorised actions such as (but not limited to) the re-issuing and re-production thereof without prior consent.