


Crown Copyright and database rights 2023.
OS AC0000814278 National Map Centre.
Purchased 22/12/2023 1 year licence.

1

Scale 1-1250

1 : 1250

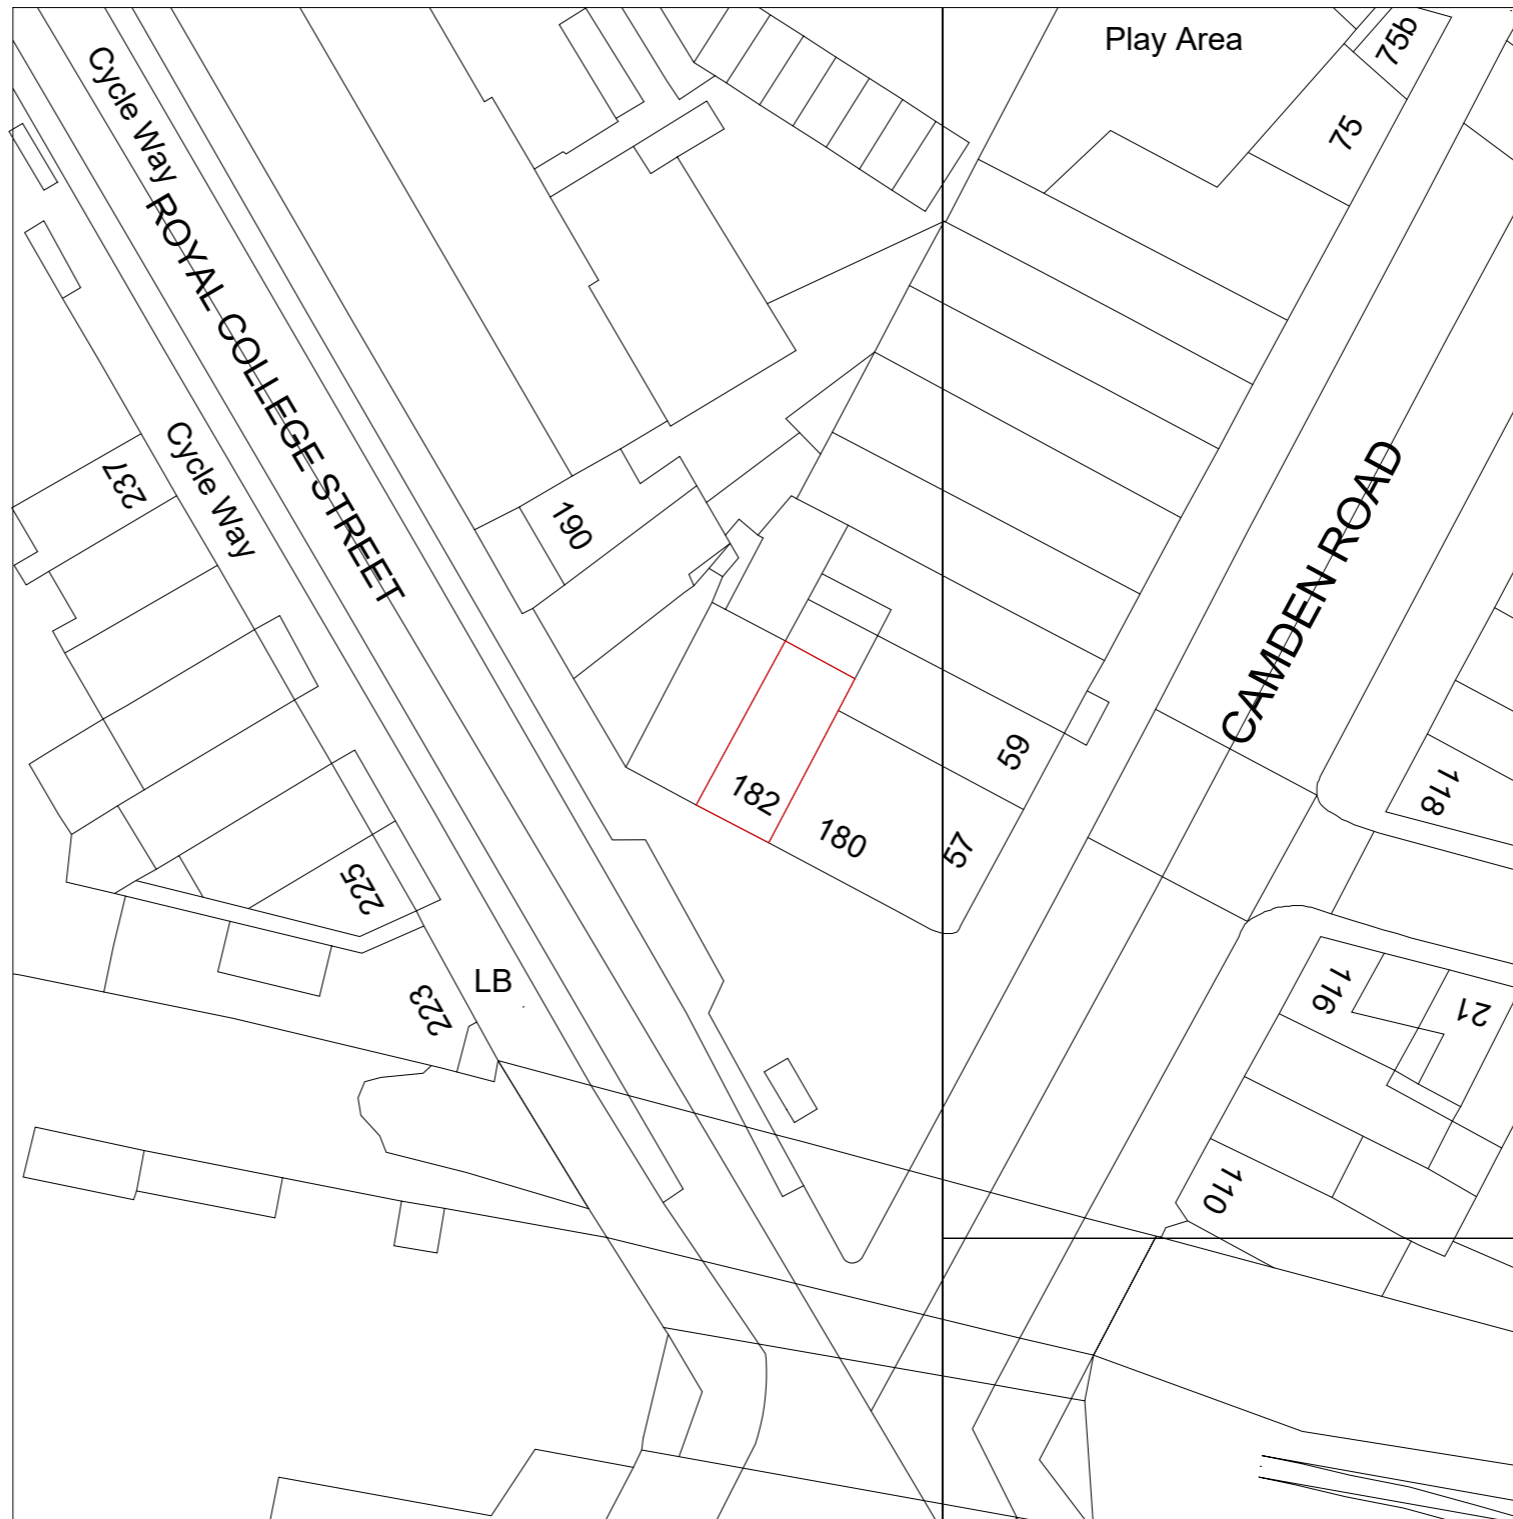


Crown Copyright and database rights 2023.
OS AC0000814278 National Map Centre.
Purchased 22/12/2023 1 year licence.

3



Scale 1-500

1 : 500

Scale 1:50

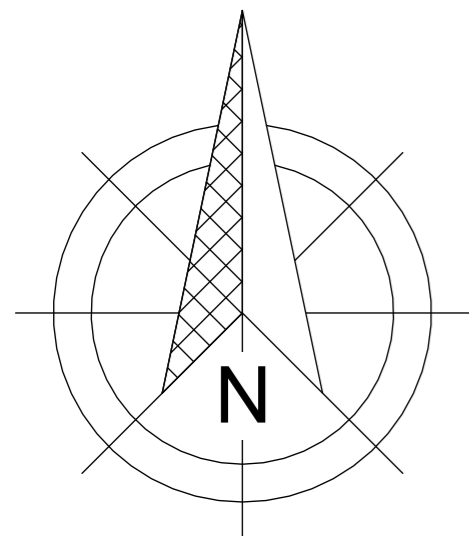

Scale 1:100

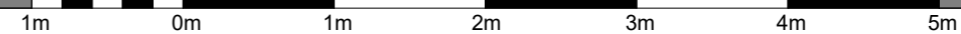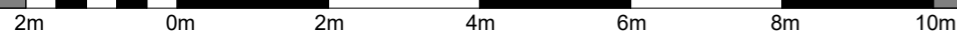

Contract No.
FHI 110127

Site Address -
182 Royal College Street,
Camden,
NW London
NW1 9NN

Drawing No.
3 of 3

Location and Site Map

All Dimensions in mm

Scale: As indicated

Signed Off on - 22/12/2023

Review on -



First Home Improvements
Station Road Industrial
Estate Lenwade Norfolk
NR9 5LY

© Drawings, associated documentation and intellectual property is protected under copyright law.
All documentation by First Home Improvements prohibits unauthorised actions such as (but not limited to) the re-issuing and re-production thereof without prior consent.