

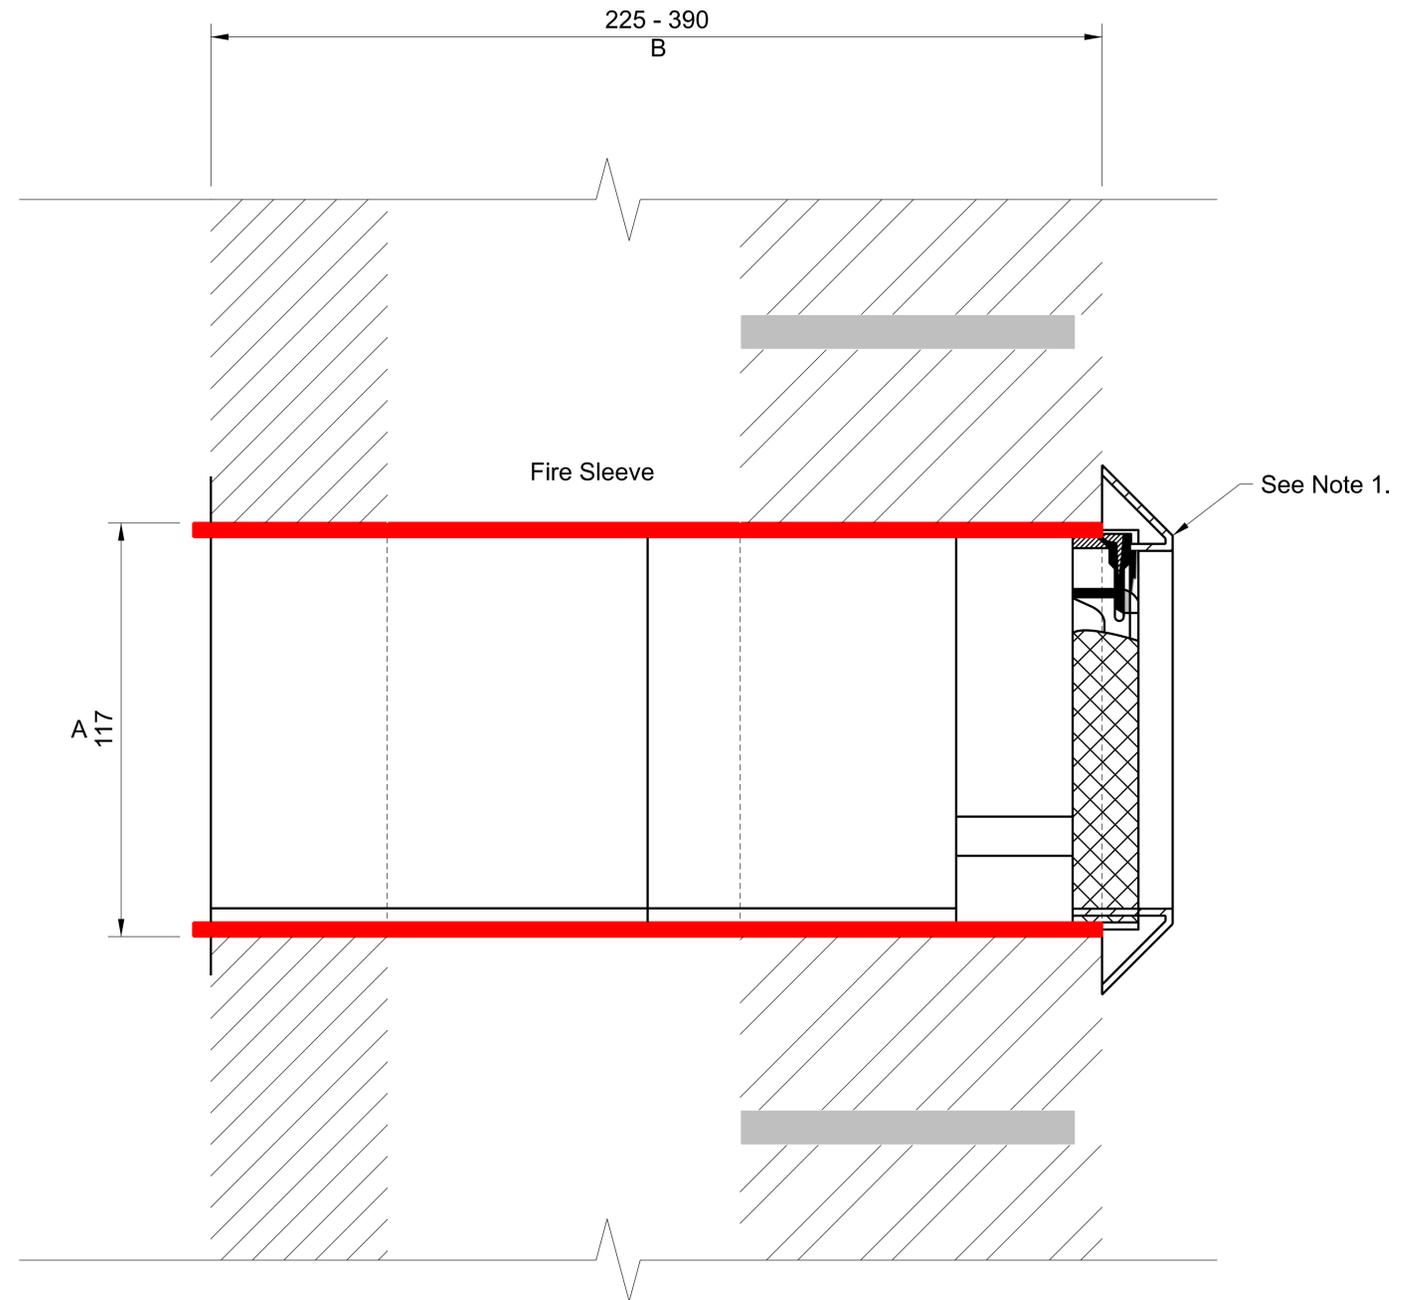


Sonair F+
1:5 Scale

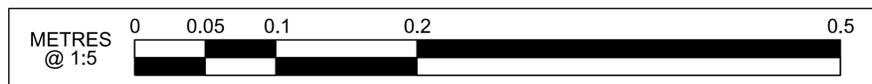

Fire Sleeve Detail
1:2 Scale

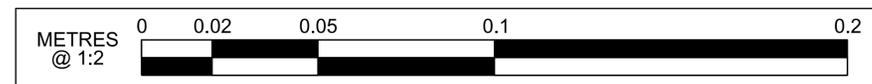

P01.1	First Revision	---	---	---	---	<p>HS2 accepts no responsibility for any circumstances which arise from the reproduction of this document after alteration, amendment or abbreviation or if it is issued in part or issued incompletely in any way.</p> <p>© Crown Copyright and database right 2020. All rights reserved. Ordnance Survey Licence number 100049190</p> <p>© Crown Copyright material is reproduced with the permission of Land Registry under delegated authority from the Controller of HMSO.</p> <p>This material was last updated on 2020 and may not be copied, distributed, sold or published without the formal permission of Land Registry. Only an official copy of a title plan or register obtained from the Land Registry may be used for legal or other official purposes.</p>
Rev	Description	Drawn	Checked	Approved	Con Acc	Scale with caution as distortion can occur.

Legends/Notes:

- Colour either brown or white to match facade, see manufacturers' details.



Registered in England
Registration No. 06791686
Registered office:
2 Snow Hill, Queensway,
Birmingham, B4 6GA

Official

Stage	1	Project/Contract	Euston Station		Creator/Originator	Mace Dragados JV		Sub Originator	
Drawing Title	Work Package Description		Temporary Mechanical Ventilation		Discipline/Function	GL - Geographical and Land Survey		System description	
Drawing Title	Installation of Temporary Mechanical Ventilation - Sonair Typical Section		Drawn by	Checked by	Approved by	Date			
			AS SHOWN	A3	S0	P01.1			
			Drawing No.		1CP01-MDS-GL-DSE-SS08_SL23-000001				