


Sheet Index copy 1

Layout number	Layout ID	Layout Name	Revision	Change IDs in Current Revision	Change Names in Current Revision	Transmitted by	Transmitted Date
01E Existing							
		Content	01			T.Semenchuk	03.01.2024 16:17
		Change list	01			T.Semenchuk	03.01.2024 16:17
01E.3	GF (Ground floor)		02	Ch-01	Shape changed	T.Semenchuk	03.01.2024 16:17
01E.4	Existing Interior elevations		01			T.Semenchuk	02.01.2024 14:32
04.GA General arrangement							
04.GA.1	GF (Ground floor)		01			T.Semenchuk	02.01.2024 14:32
04.GA.2	pS1 (Proposed section)		01			T.Semenchuk	02.01.2024 14:32
04.GA.3	Proposed Interior elevations GF.01-01		01			T.Semenchuk	02.01.2024 14:32
04.GA.4	Proposed Interior elevations GF.01-02		01			T.Semenchuk	02.01.2024 14:32
04.GA.5	Proposed Interior elevations GF.01-03		01			T.Semenchuk	02.01.2024 14:32
04.GA.6	Proposed Interior elevations GF.01-04		01			T.Semenchuk	02.01.2024 14:32

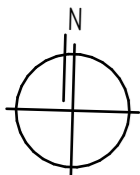

Client \_\_\_\_\_  
data/signature

Architect \_\_\_\_\_  
data/signature

Contractor \_\_\_\_\_  
data/signature

rev ID	ch ID	change name	date	modified by	checked by	approved by
01			03.01.2024	RM	RM	RM

drawing	layout number	code name project
01E Existing	13	23-06-23 The Black Penny Covent Garden

scale drawing	layout ID	revision/stage	author
A3 S 1:1		C2-Architectural concept	Roman Maslov

Sheet Index copy 1


e-mail [cubicaepro@gmail.com](mailto:cubicaepro@gmail.com)

mobile phone +44 7463 199 850



Change List

ID	Name	Last Modified	Last Modified by	Status
Ch-01	Shape changed	03.01.2024 16:07	T.Semenchuk	Transmitted

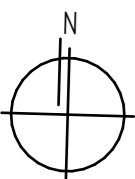

Client \_\_\_\_\_  
data/signature

Architect \_\_\_\_\_  
data/signature

Contractor \_\_\_\_\_  
data/signature

rev ID	ch ID	change name	date	modified by	checked by	approved by
01			03.01.2024			


drawing	layout number	code name project
01E Existing	14	23-06-23 The Black Penny Covent Garden

scale drawing	layout ID	revision/stage
A3 S 1:1		C2-Architectural concept

drawing list  
Change List

author	e-mail	mobile phone
Roman Maslov	cubicaepro@gmail.com	+44 7463 199 850



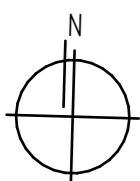

Client \_\_\_\_\_  
 data/signature

Architect \_\_\_\_\_  
 data/signature

Contractor \_\_\_\_\_  
 data/signature

rev ID	ch ID	change name	data	modified by	checked by	approved by
01			02.01.2024			
02	Ch-01	Shape changed	03.01.2024			

drawing  
 01E Existing

layout number  
 15

code name project  
 23-06-23

scale drawing  
 A3 S 1:50

layout ID  
 01E.3

revision/stage  
 C2-Architectural concept

author  
 Roman Maslov


drawing list  
 GF (Ground floor), 33 Great Queen St-080623-Model

e-mail  
 cubicaepro@gmail.com


mobile phone  
 +44 7463 199 850




@cubicae

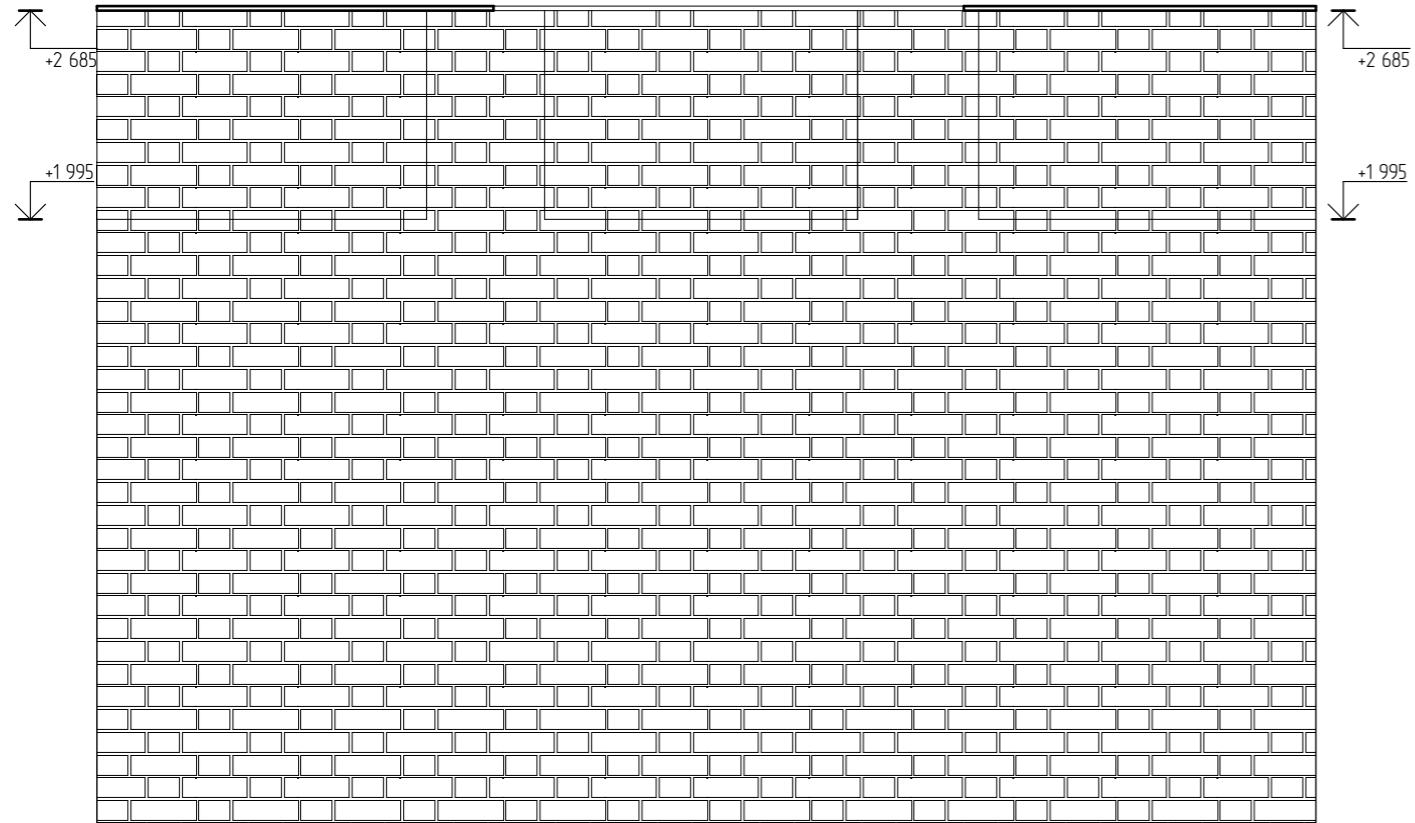

01  
- Existing interior elevations  
1:25

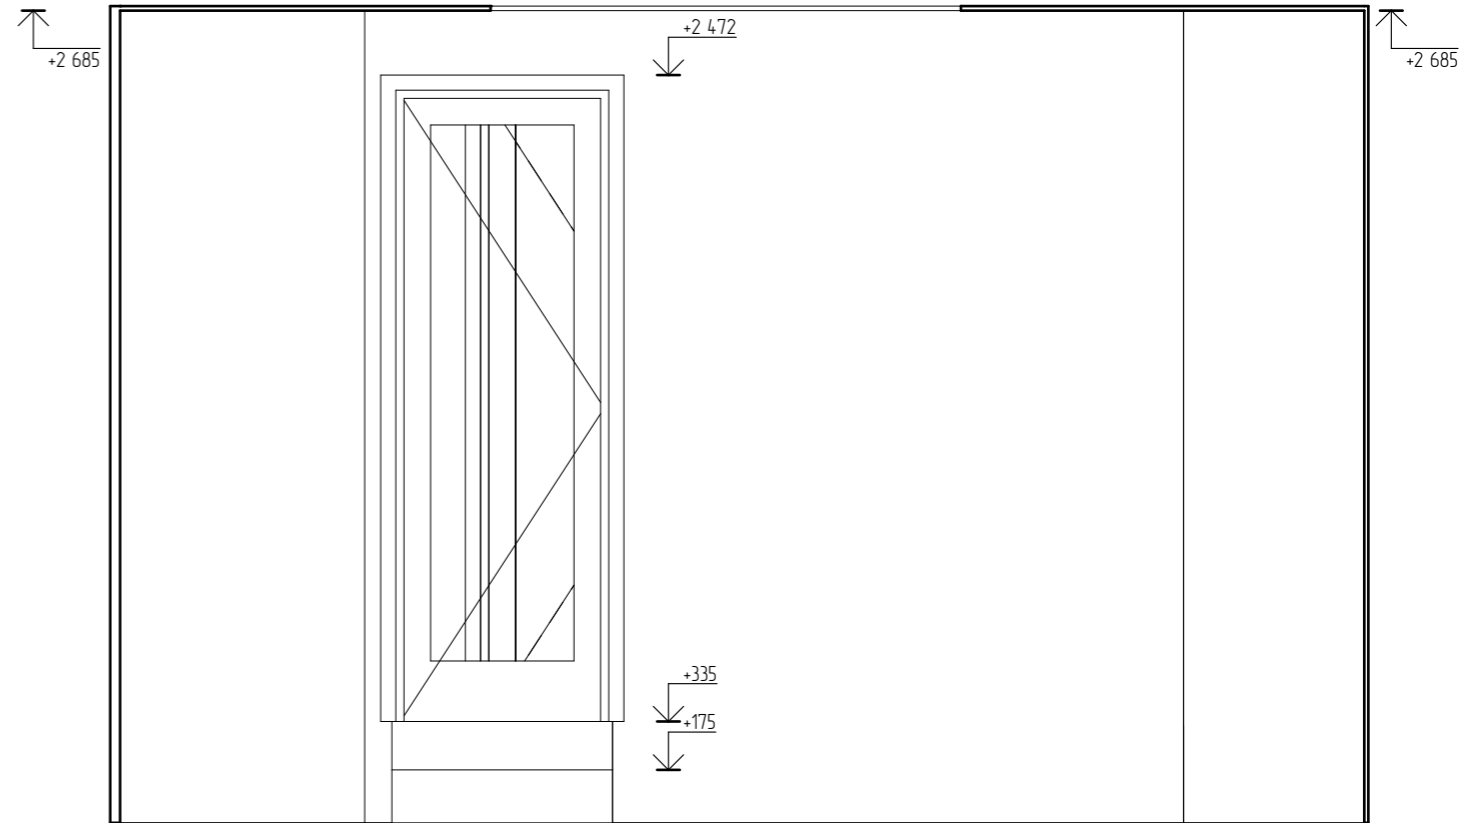

02  
- Existing interior elevations  
1:25

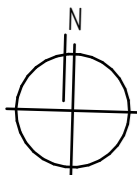

Client \_\_\_\_\_  
data/signature



Architect \_\_\_\_\_  
data/signature

Contractor \_\_\_\_\_  
data/signature

rev ID	ch ID	change name	date	modified by	checked by	approved by
01			02.01.2024			

drawing	layout number	code name project
01E Existing	16	23-06-23 The Black Penny Covent Garden
scale drawing A3 S 1:25	layout ID 01E.4	revision/stage 01-Interior elevations
drawing list 01, 02	author Roman Maslov	e-mail cubicaepro@gmail.com
	mobile phone +44 7463 199 850	Instagram @cubicae



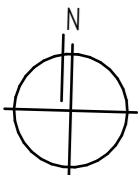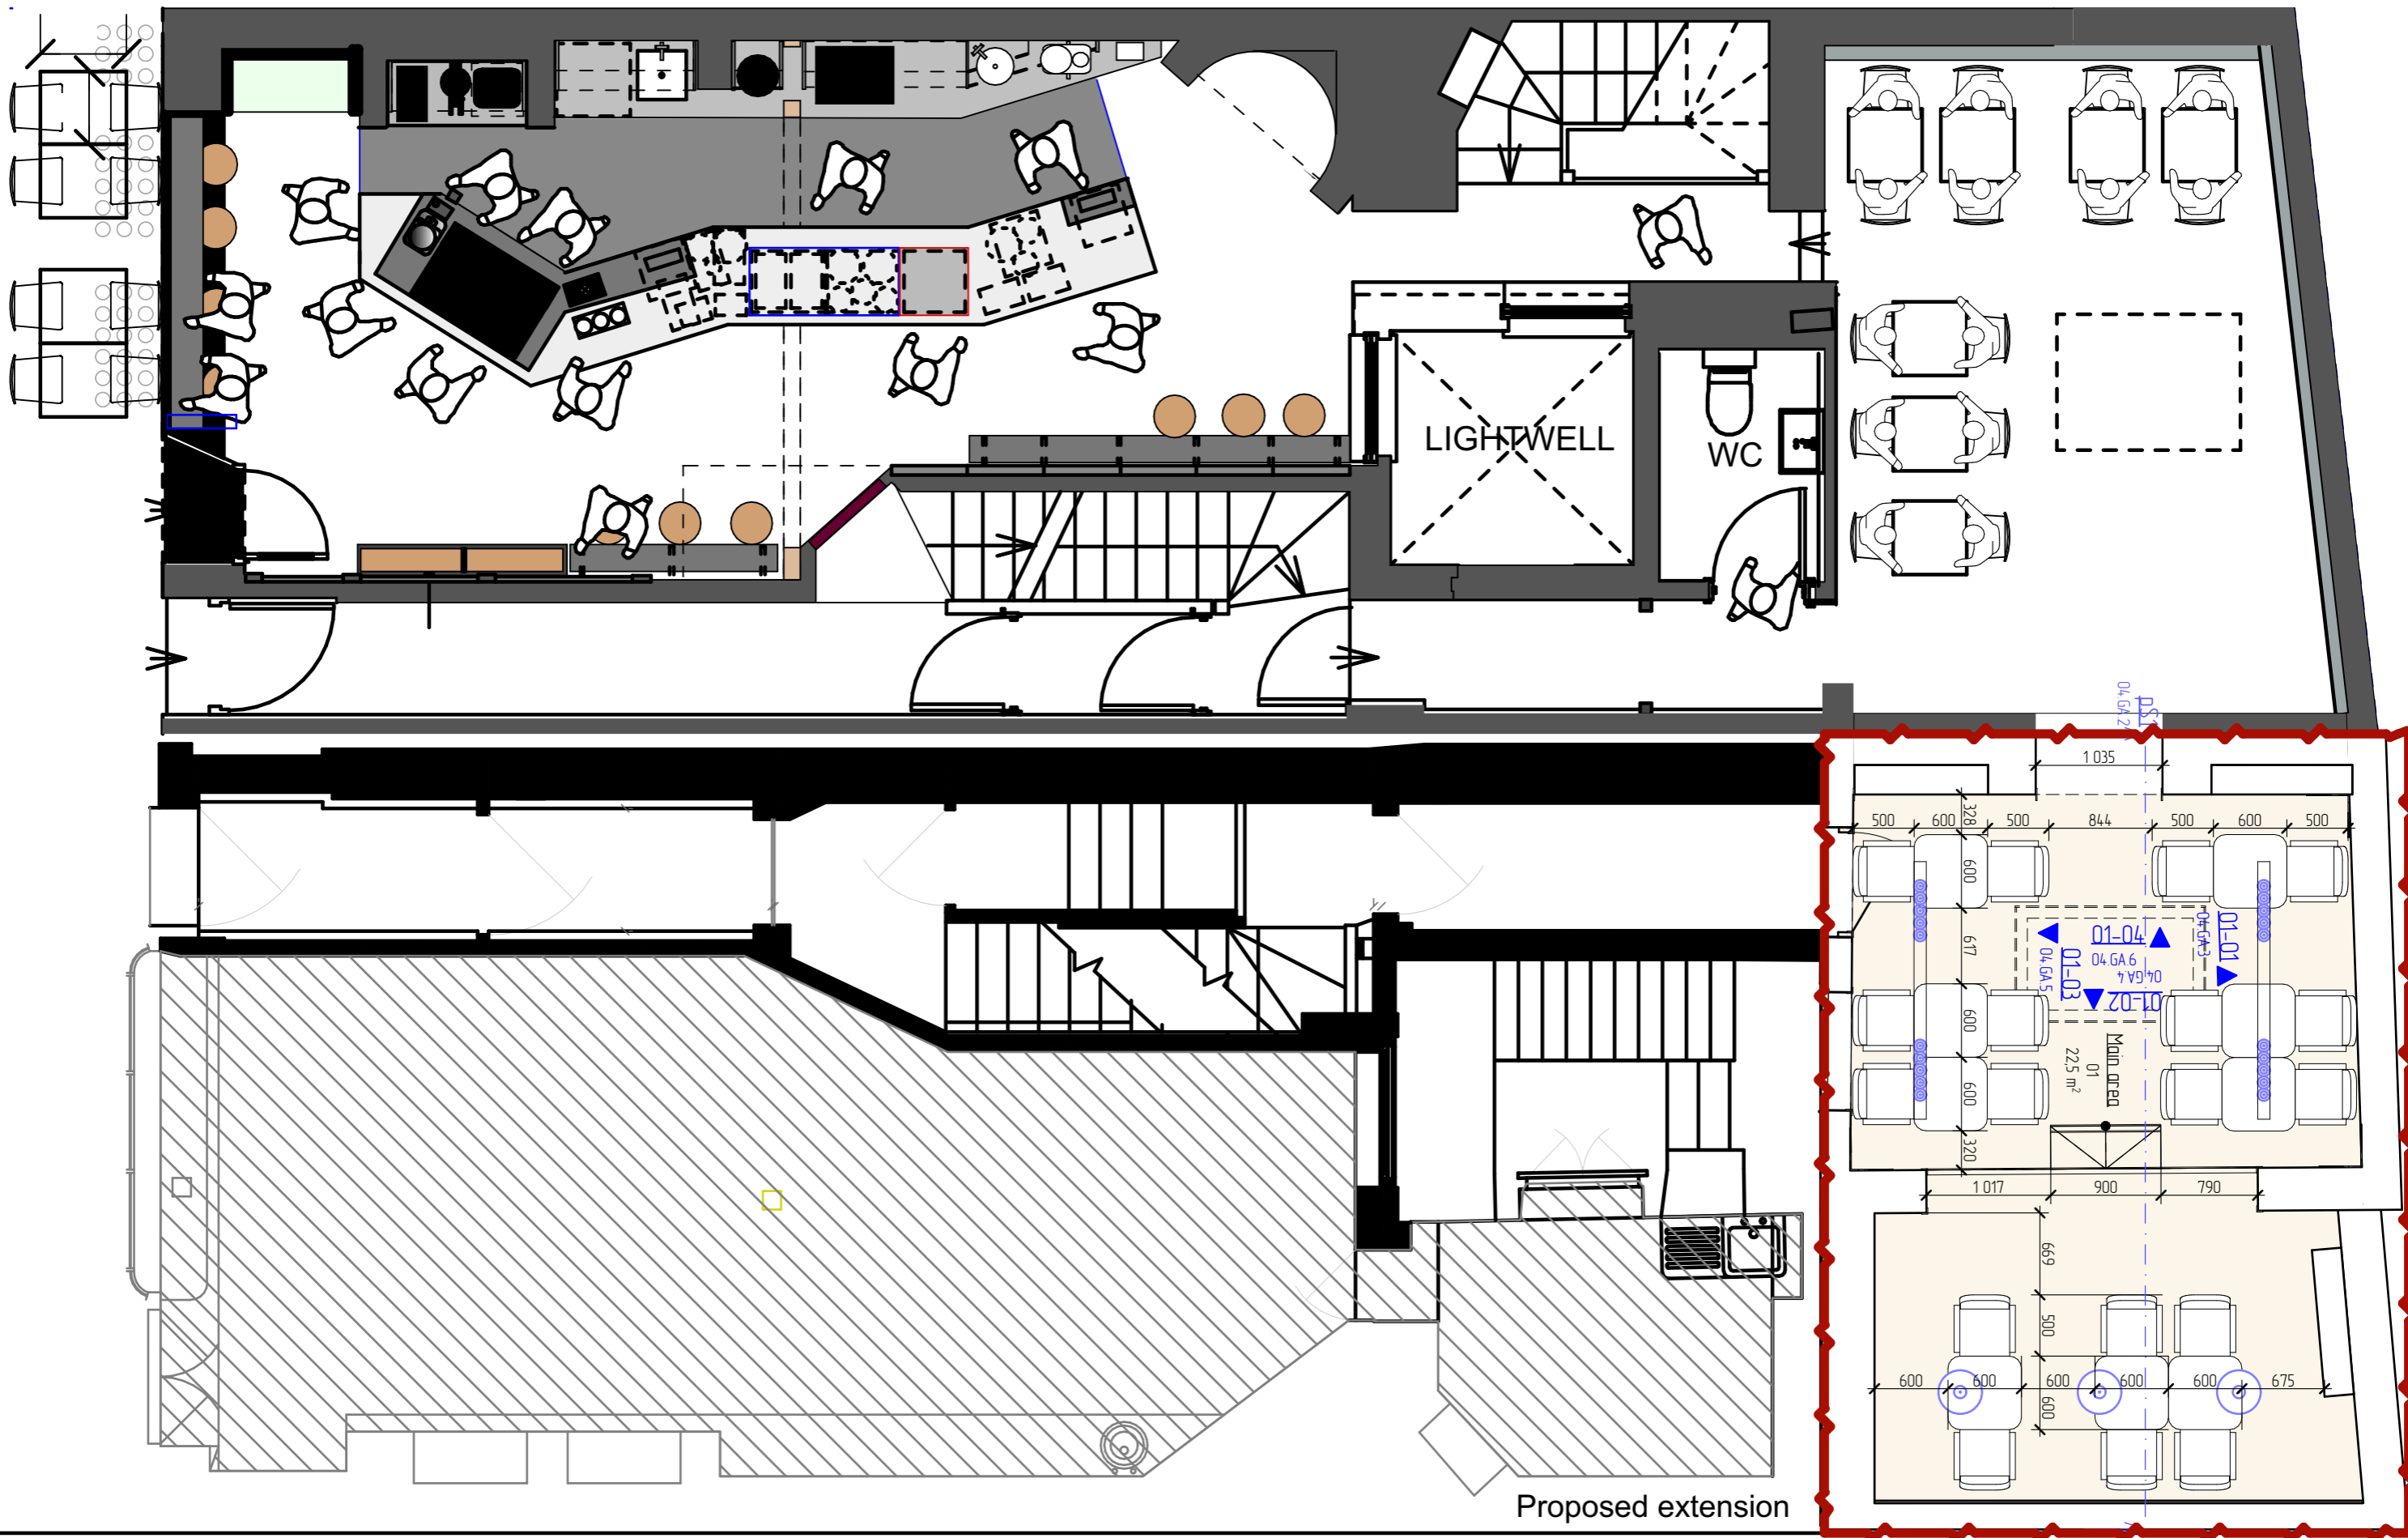

Client \_\_\_\_\_  
 data/signature  
 Architect \_\_\_\_\_  
 data/signature  
 Contractor \_\_\_\_\_  
 data/signature

rev ID ch ID change name data modified by checked by approved by  
 01 02.01.2024

drawing  
 04.GA General arrangement

layout number code name project  
 20 23-06-23

scale drawing layout ID revision/stage  
 A3 S 1:50 04.GA.1 C1-Architectural concept


author Roman Maslov

drawing list  
 GF (Ground floor)

e-mail cubicaepro@gmail.com  
 mobile phone +44 7463 199 850




@cubicae

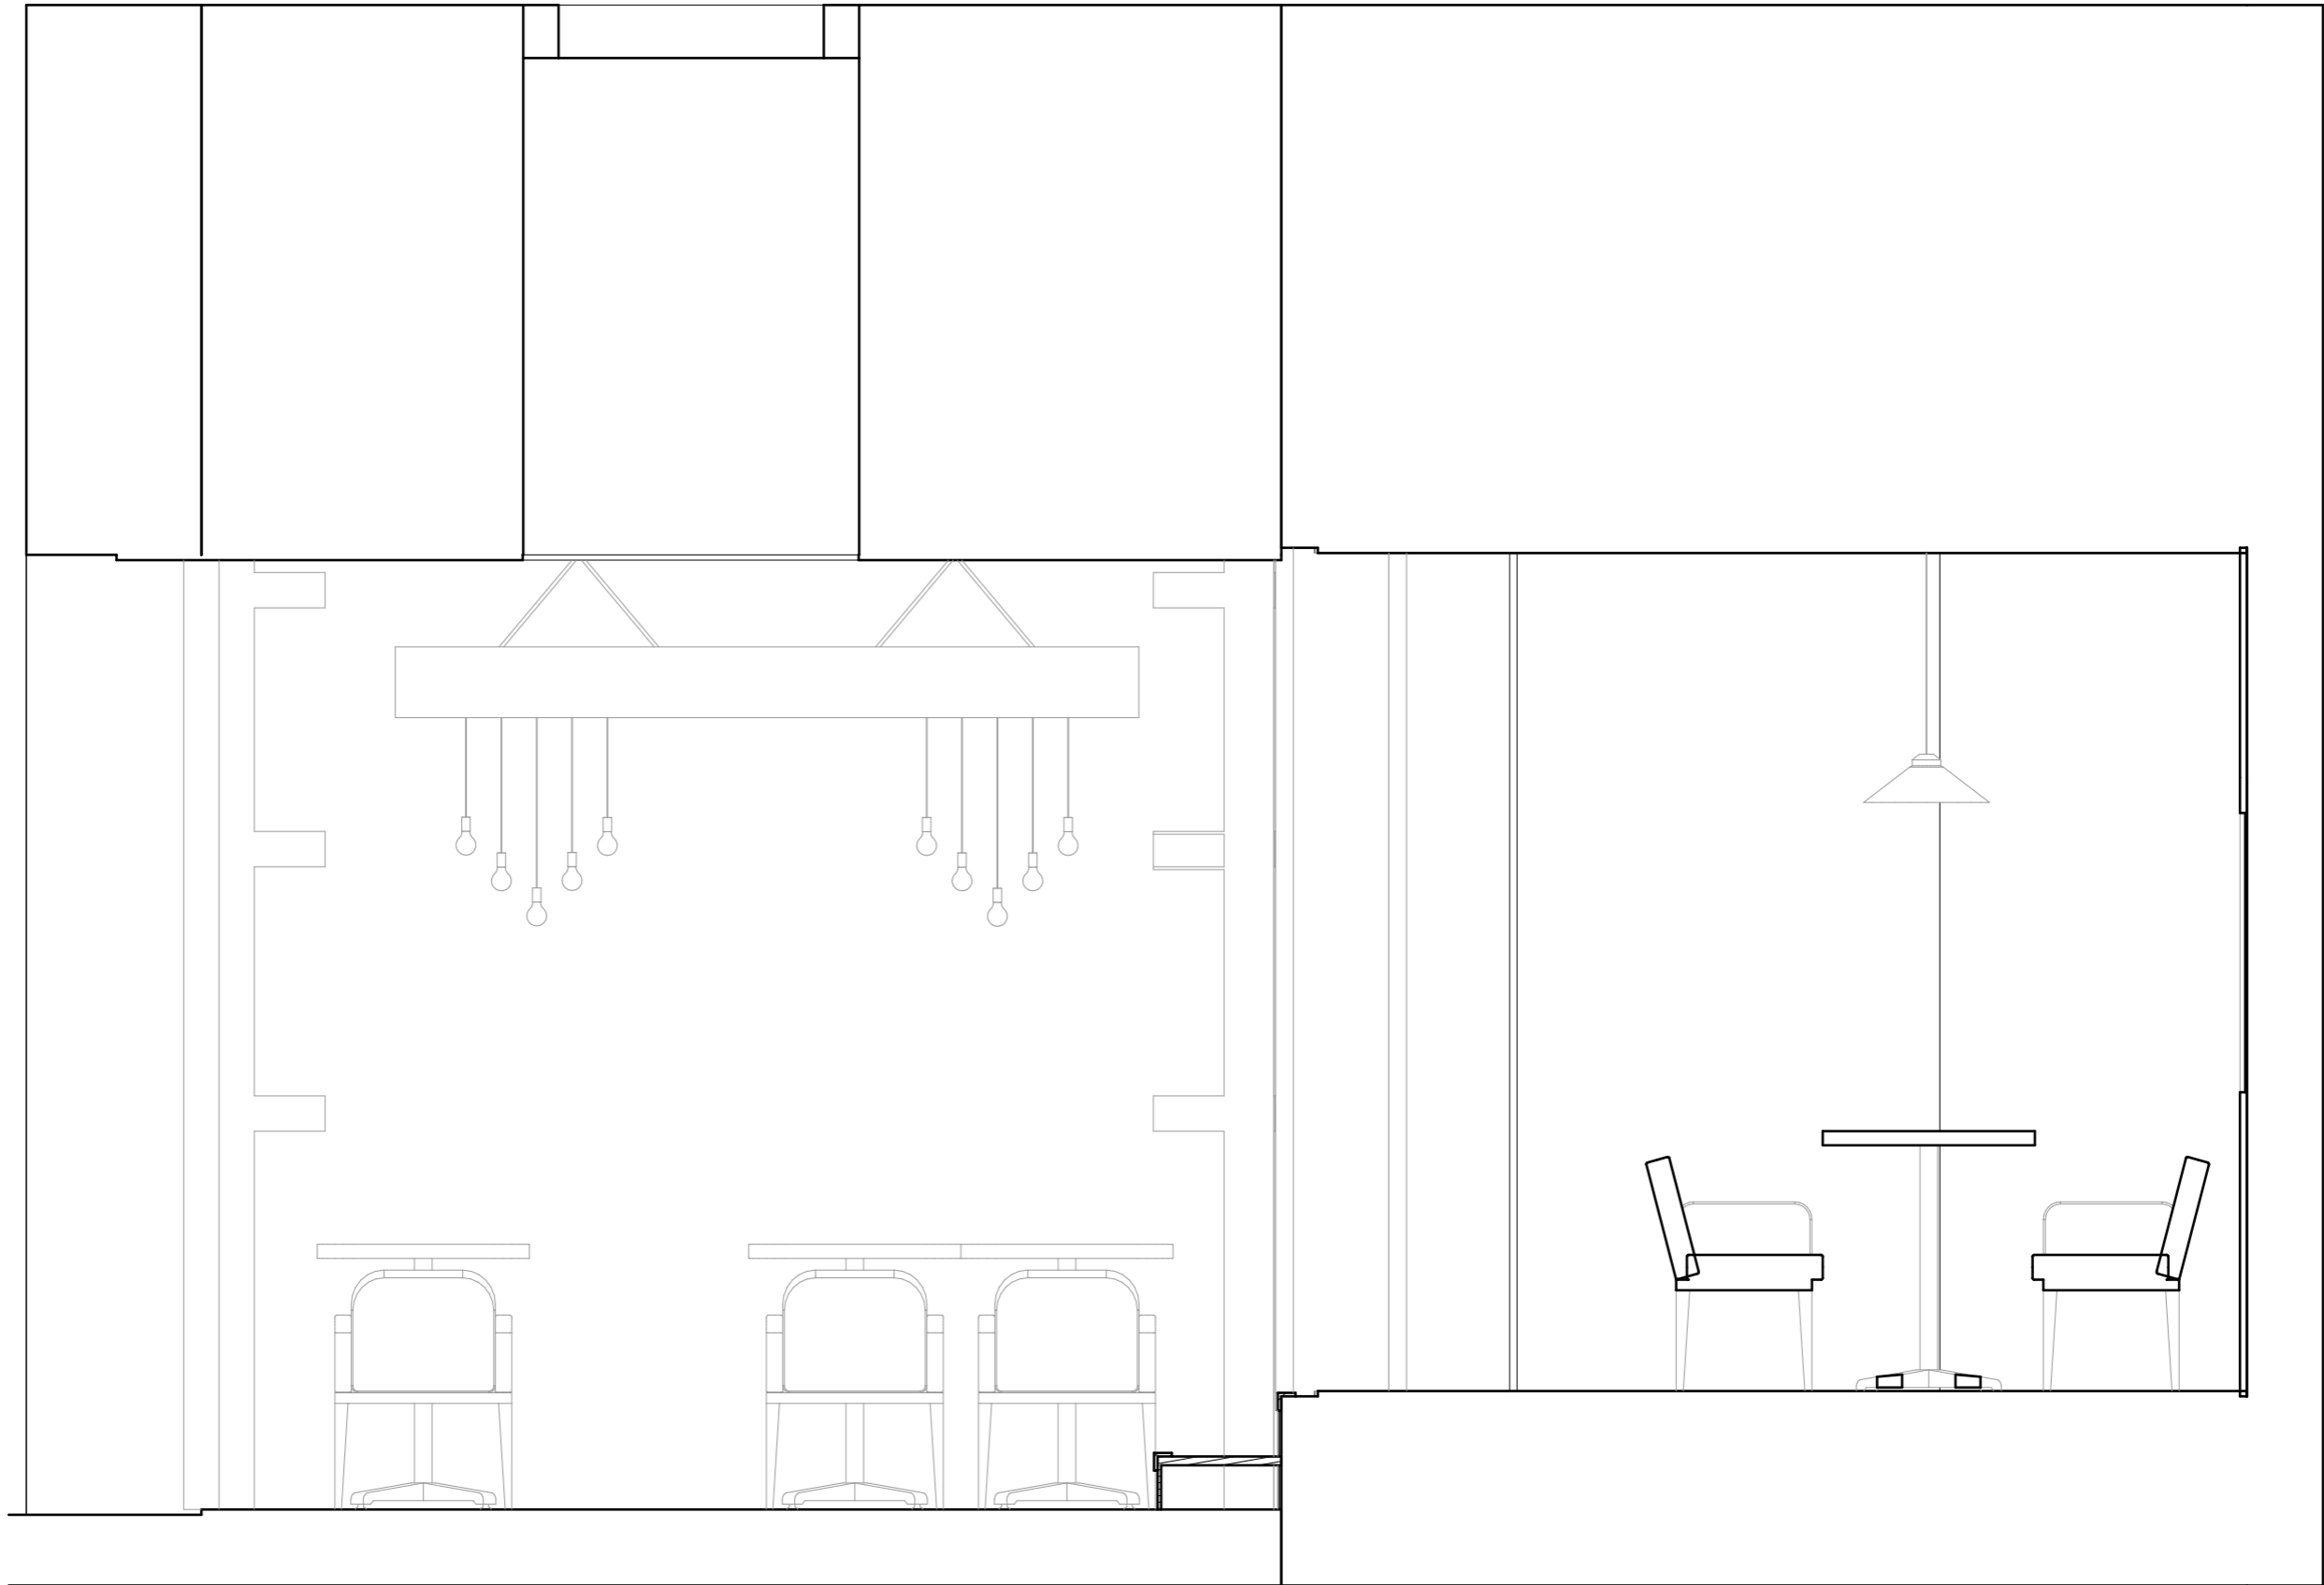

PS1  
-

Proposed section  
1:20

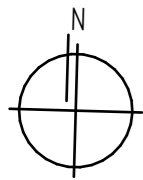

Client \_\_\_\_\_  
data/signature

Architect \_\_\_\_\_  
data/signature

Contractor \_\_\_\_\_  
data/signature

rev ID	ch ID	change name	date	modified by	checked by	approved by
01			02.01.2024			

drawing  
04.GA General arrangement

layout number code name project

21

23-06-23  
The Black Penny Covent Garden

scale drawing	layout ID	revision/stage
A3 S 1:20	04.GA.2	C1-Architectural concept

drawing list  
Proposed section


author Roman Maslov

e-mail cubicaepro@gmail.com

mobile phone +44 7463 199 850




@cubicae

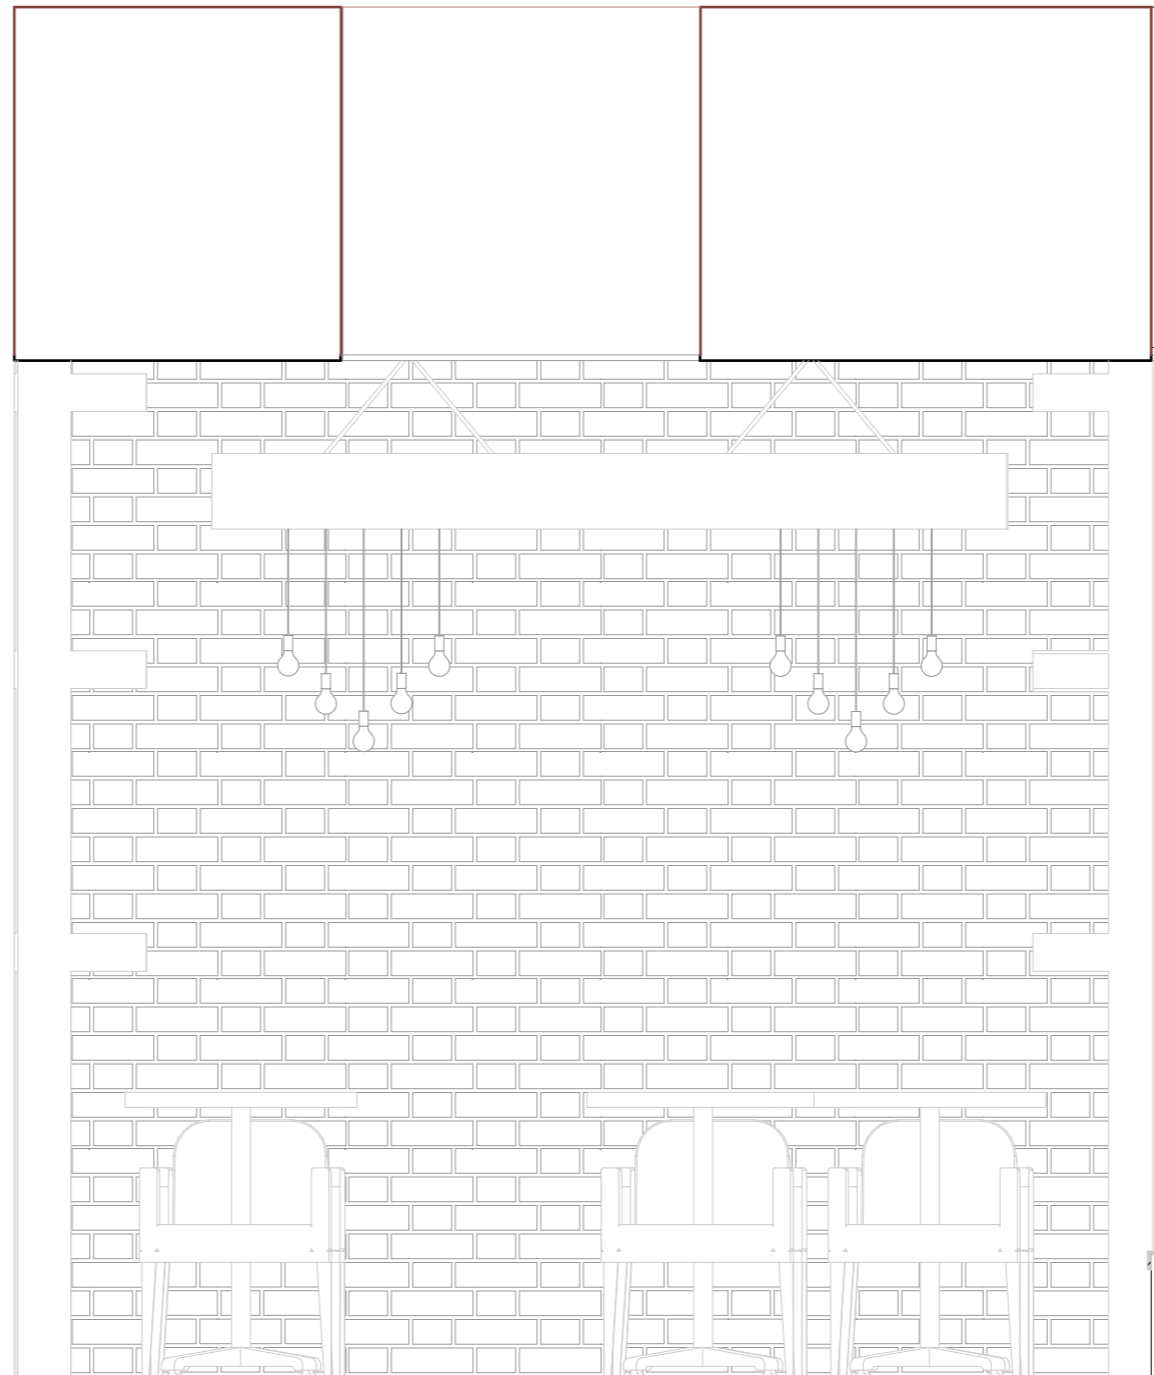

01-01  
-

GA-Main area  
1:20

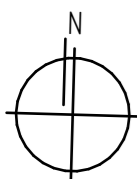

Client \_\_\_\_\_  
data/signature

Architect \_\_\_\_\_  
data/signature

Contractor \_\_\_\_\_  
data/signature

rev ID	ch ID	change name	date	modified by	checked by	approved by
01			02.01.2024			

drawing  
04.GA General arrangement

layout number  
**22**

code name project  
23-06-23  
The Black Penny Covent Garden

scale drawing  
A3 S 1:20

layout ID  
04.GA.3

revision/stage  
01-Interior elevations


drawing list  
01-01

author  
Roman Maslov

e-mail  
cubicaepro@gmail.com


mobile phone  
+44 7463 199 850



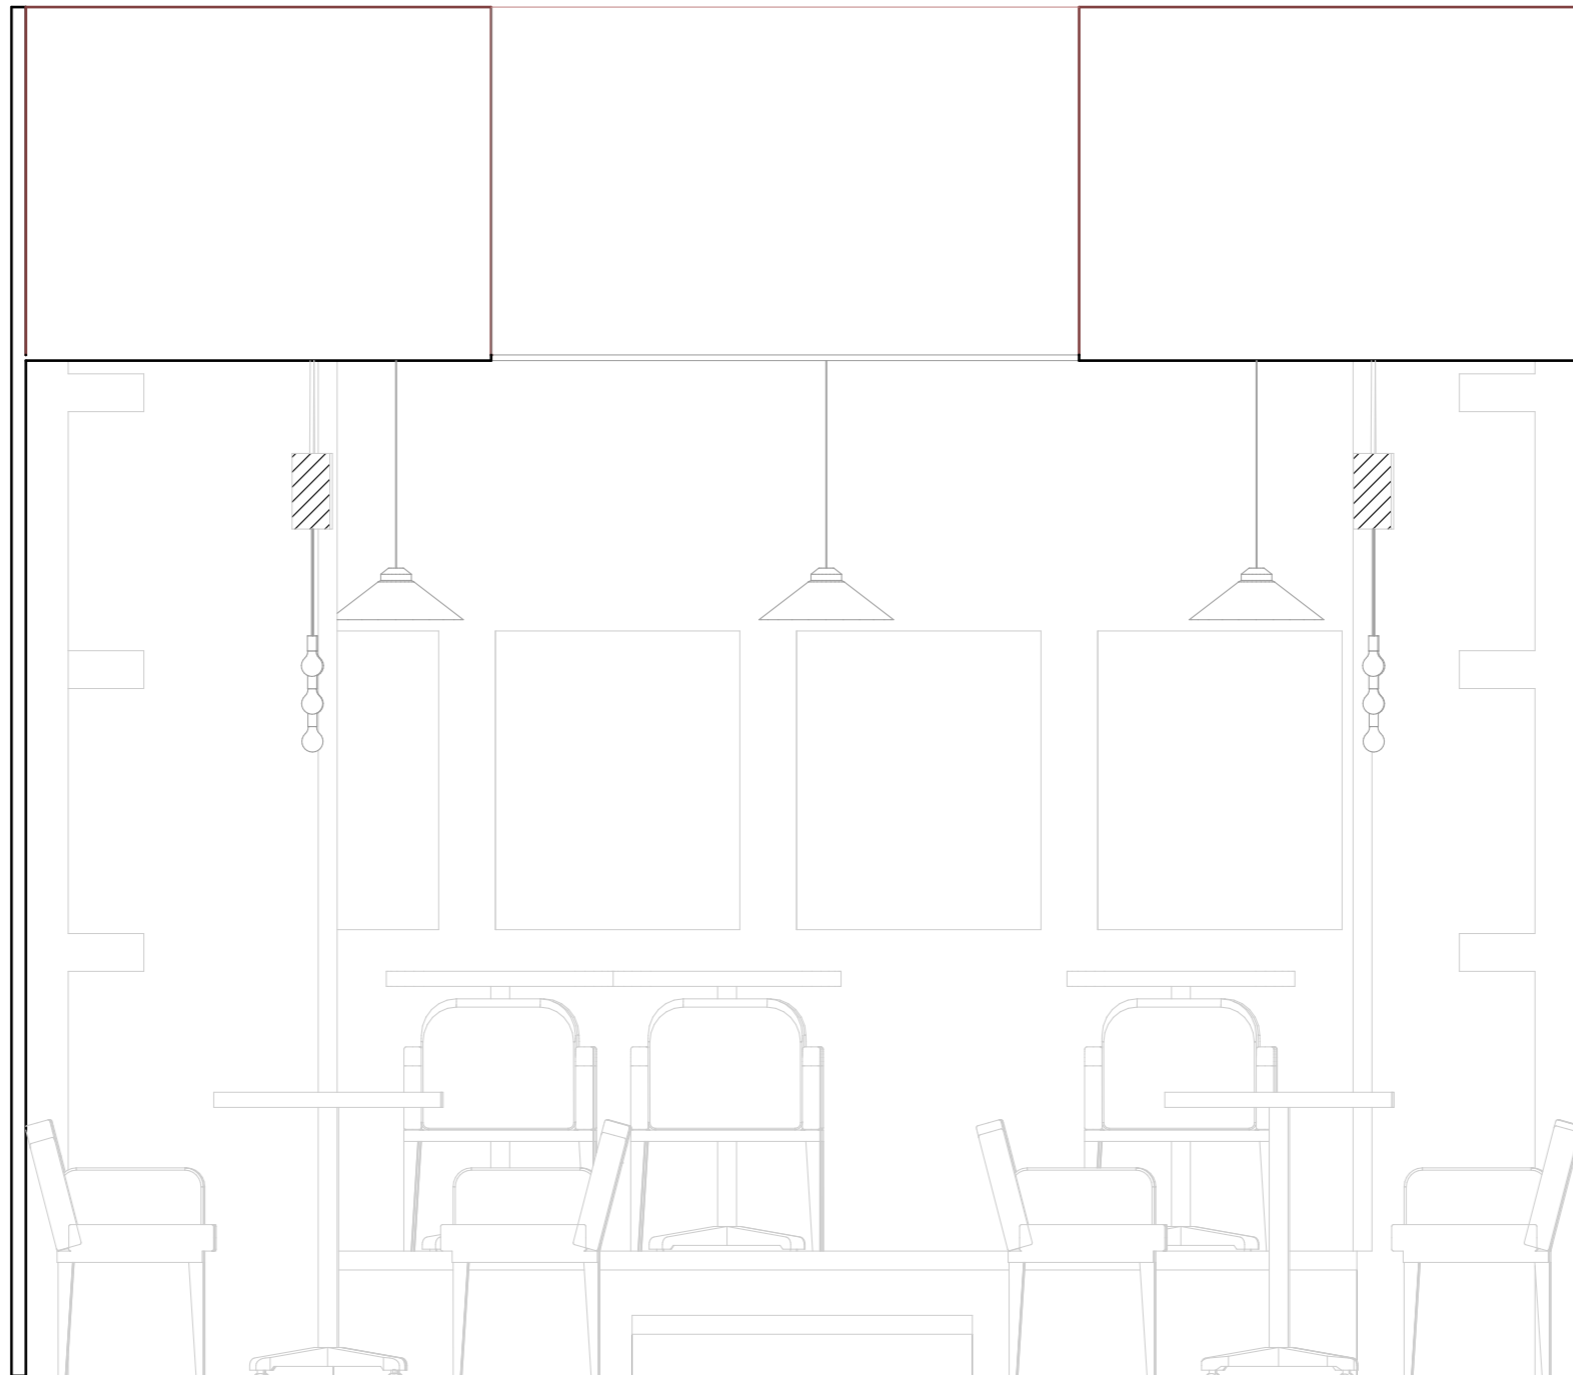

01-02  
-

GA-Main area  
1:20

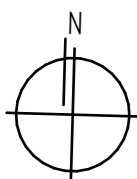

Client \_\_\_\_\_  
data/signature

Architect \_\_\_\_\_  
data/signature

Contractor \_\_\_\_\_  
data/signature

rev ID	ch ID	change name	date	modified by	checked by	approved by
01			02.01.2024			

drawing  
**04.GA General arrangement**


layout number code name project

**23**

**23-06-23**  
The Black Penny Covent Garden

scale drawing	layout ID	revision/stage
A3 S 1:20	04.GA.4	01-Interior elevations

drawing list  
01-02

author **Roman Maslov** 


e-mail **cubicaepro@gmail.com**

mobile phone **+44 7463 199 850**




 @cubicae



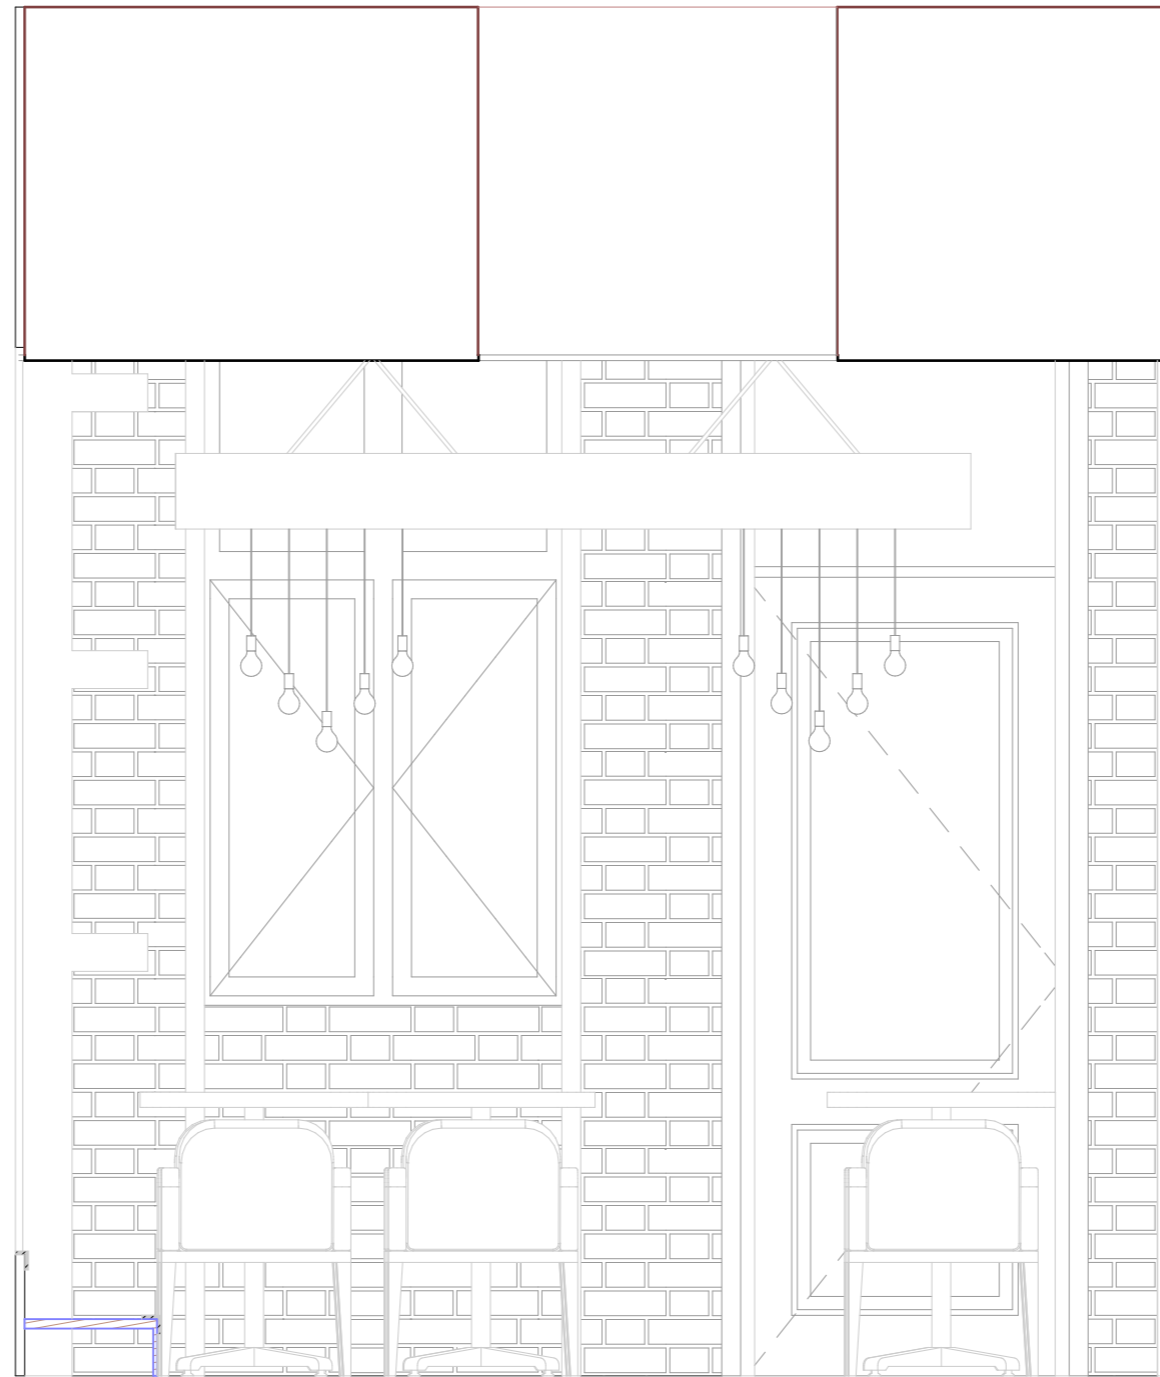

01-03  
-

GA-Main area  
1:20

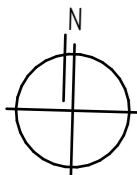

Client \_\_\_\_\_  
data/signature

Architect \_\_\_\_\_  
data/signature

Contractor \_\_\_\_\_  
data/signature

rev ID	ch ID	change name	date	modified by	checked by	approved by
01			02.01.2024			

drawing  
04.GA General arrangement

layout number  
24

code name project  
23-06-23  
The Black Penny Covent Garden



scale drawing  
A3 S 1:20

layout ID  
04.GA.5

revision/stage  
01-Interior elevations

drawing list  
01-03


author  
Roman Maslov



e-mail  
cubicaepro@gmail.com


mobile phone  
+44 7463 199 850

@cubicae

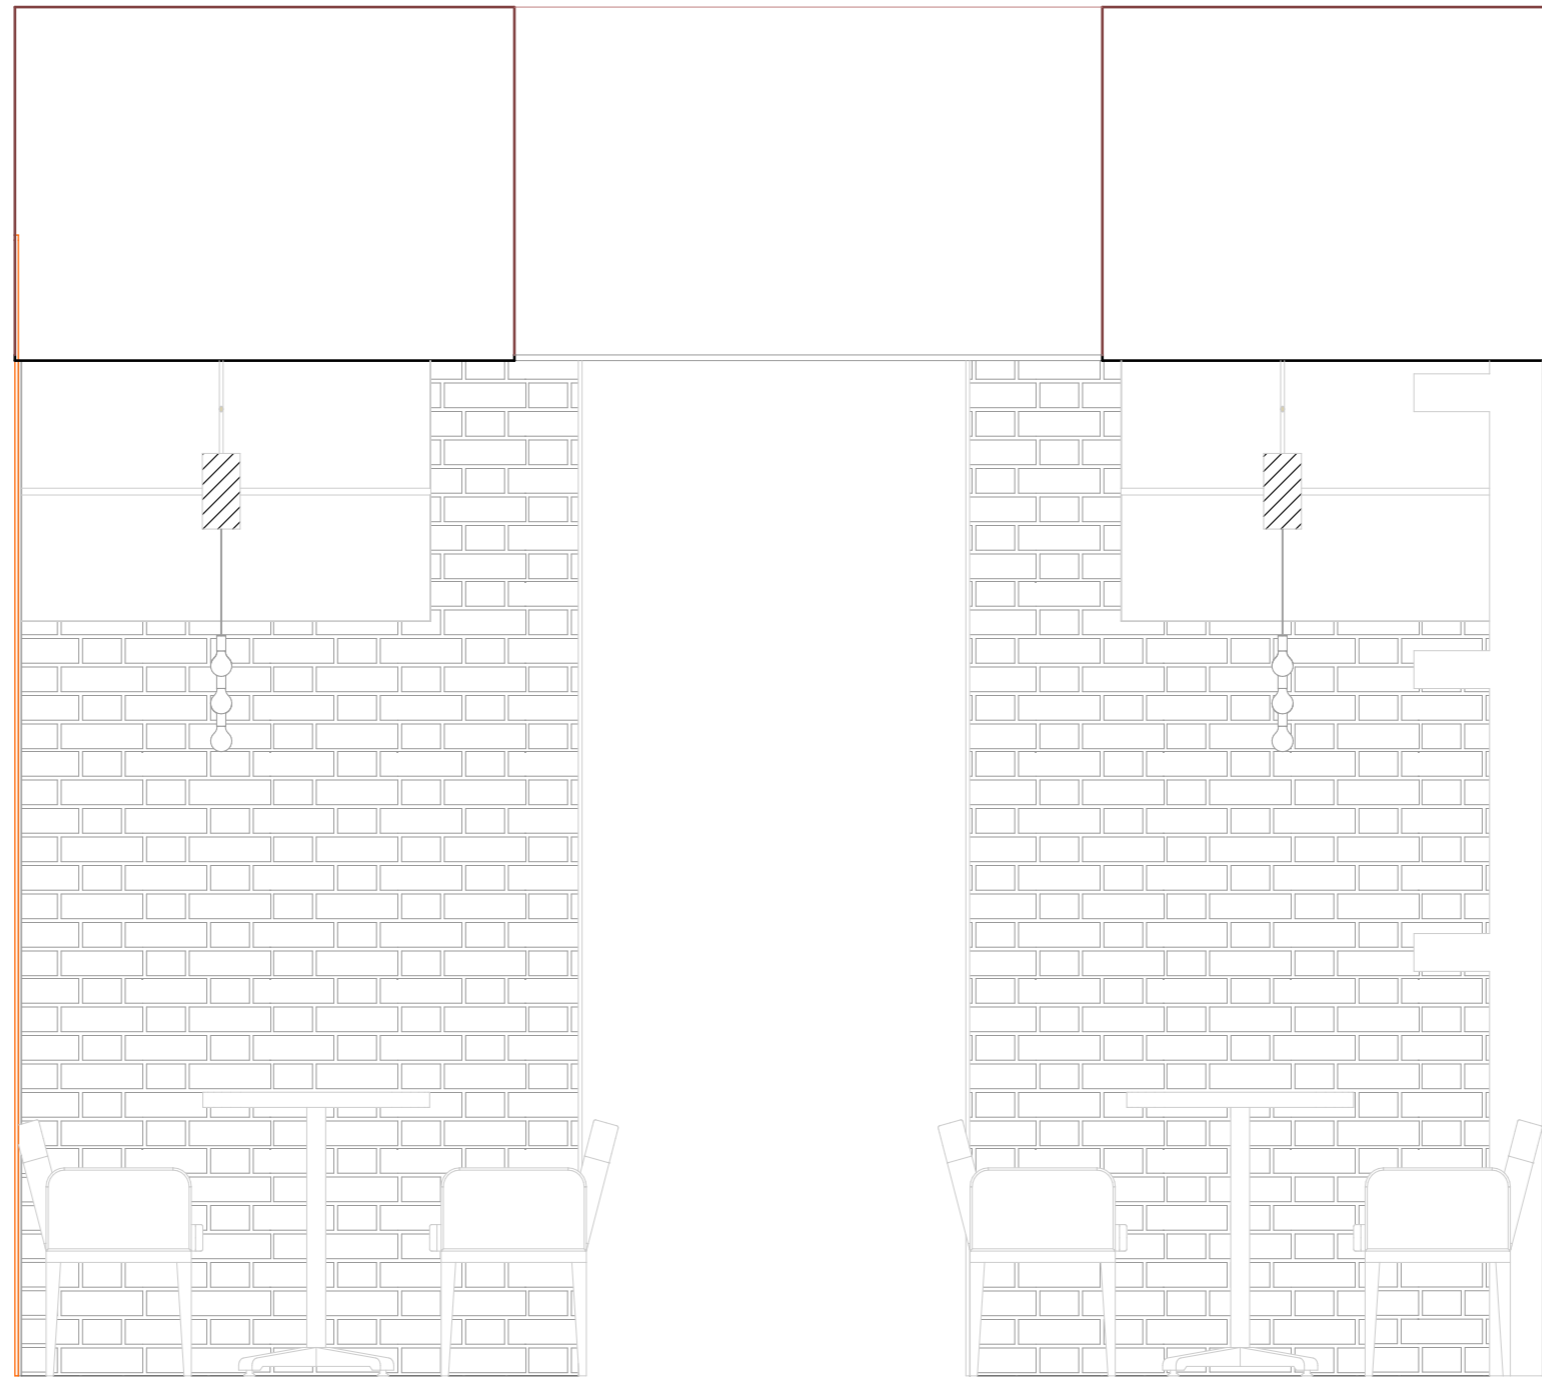

01-04  
-

GA-Main area  
1:20

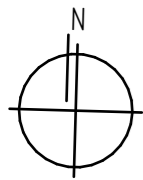

Client \_\_\_\_\_  
data/signature

Architect \_\_\_\_\_  
data/signature

Contractor \_\_\_\_\_  
data/signature

rev ID	ch ID	change name	date	modified by	checked by	approved by
01			02.01.2024			

drawing  
**04.GA General arrangement**

scale drawing  
A3 S 1:20

layout ID  
04.GA.6

revision/stage  
01-Interior elevations

drawing list  
01-04

layout number	code name project
<b>25</b>	<b>23-06-23</b> The Black Penny Covent Garden
author	Roman Maslov
e-mail	cubicaepro@gmail.com
mobile phone	+44 7463 199 850



@cubicae