


— Indicates Site Boundary

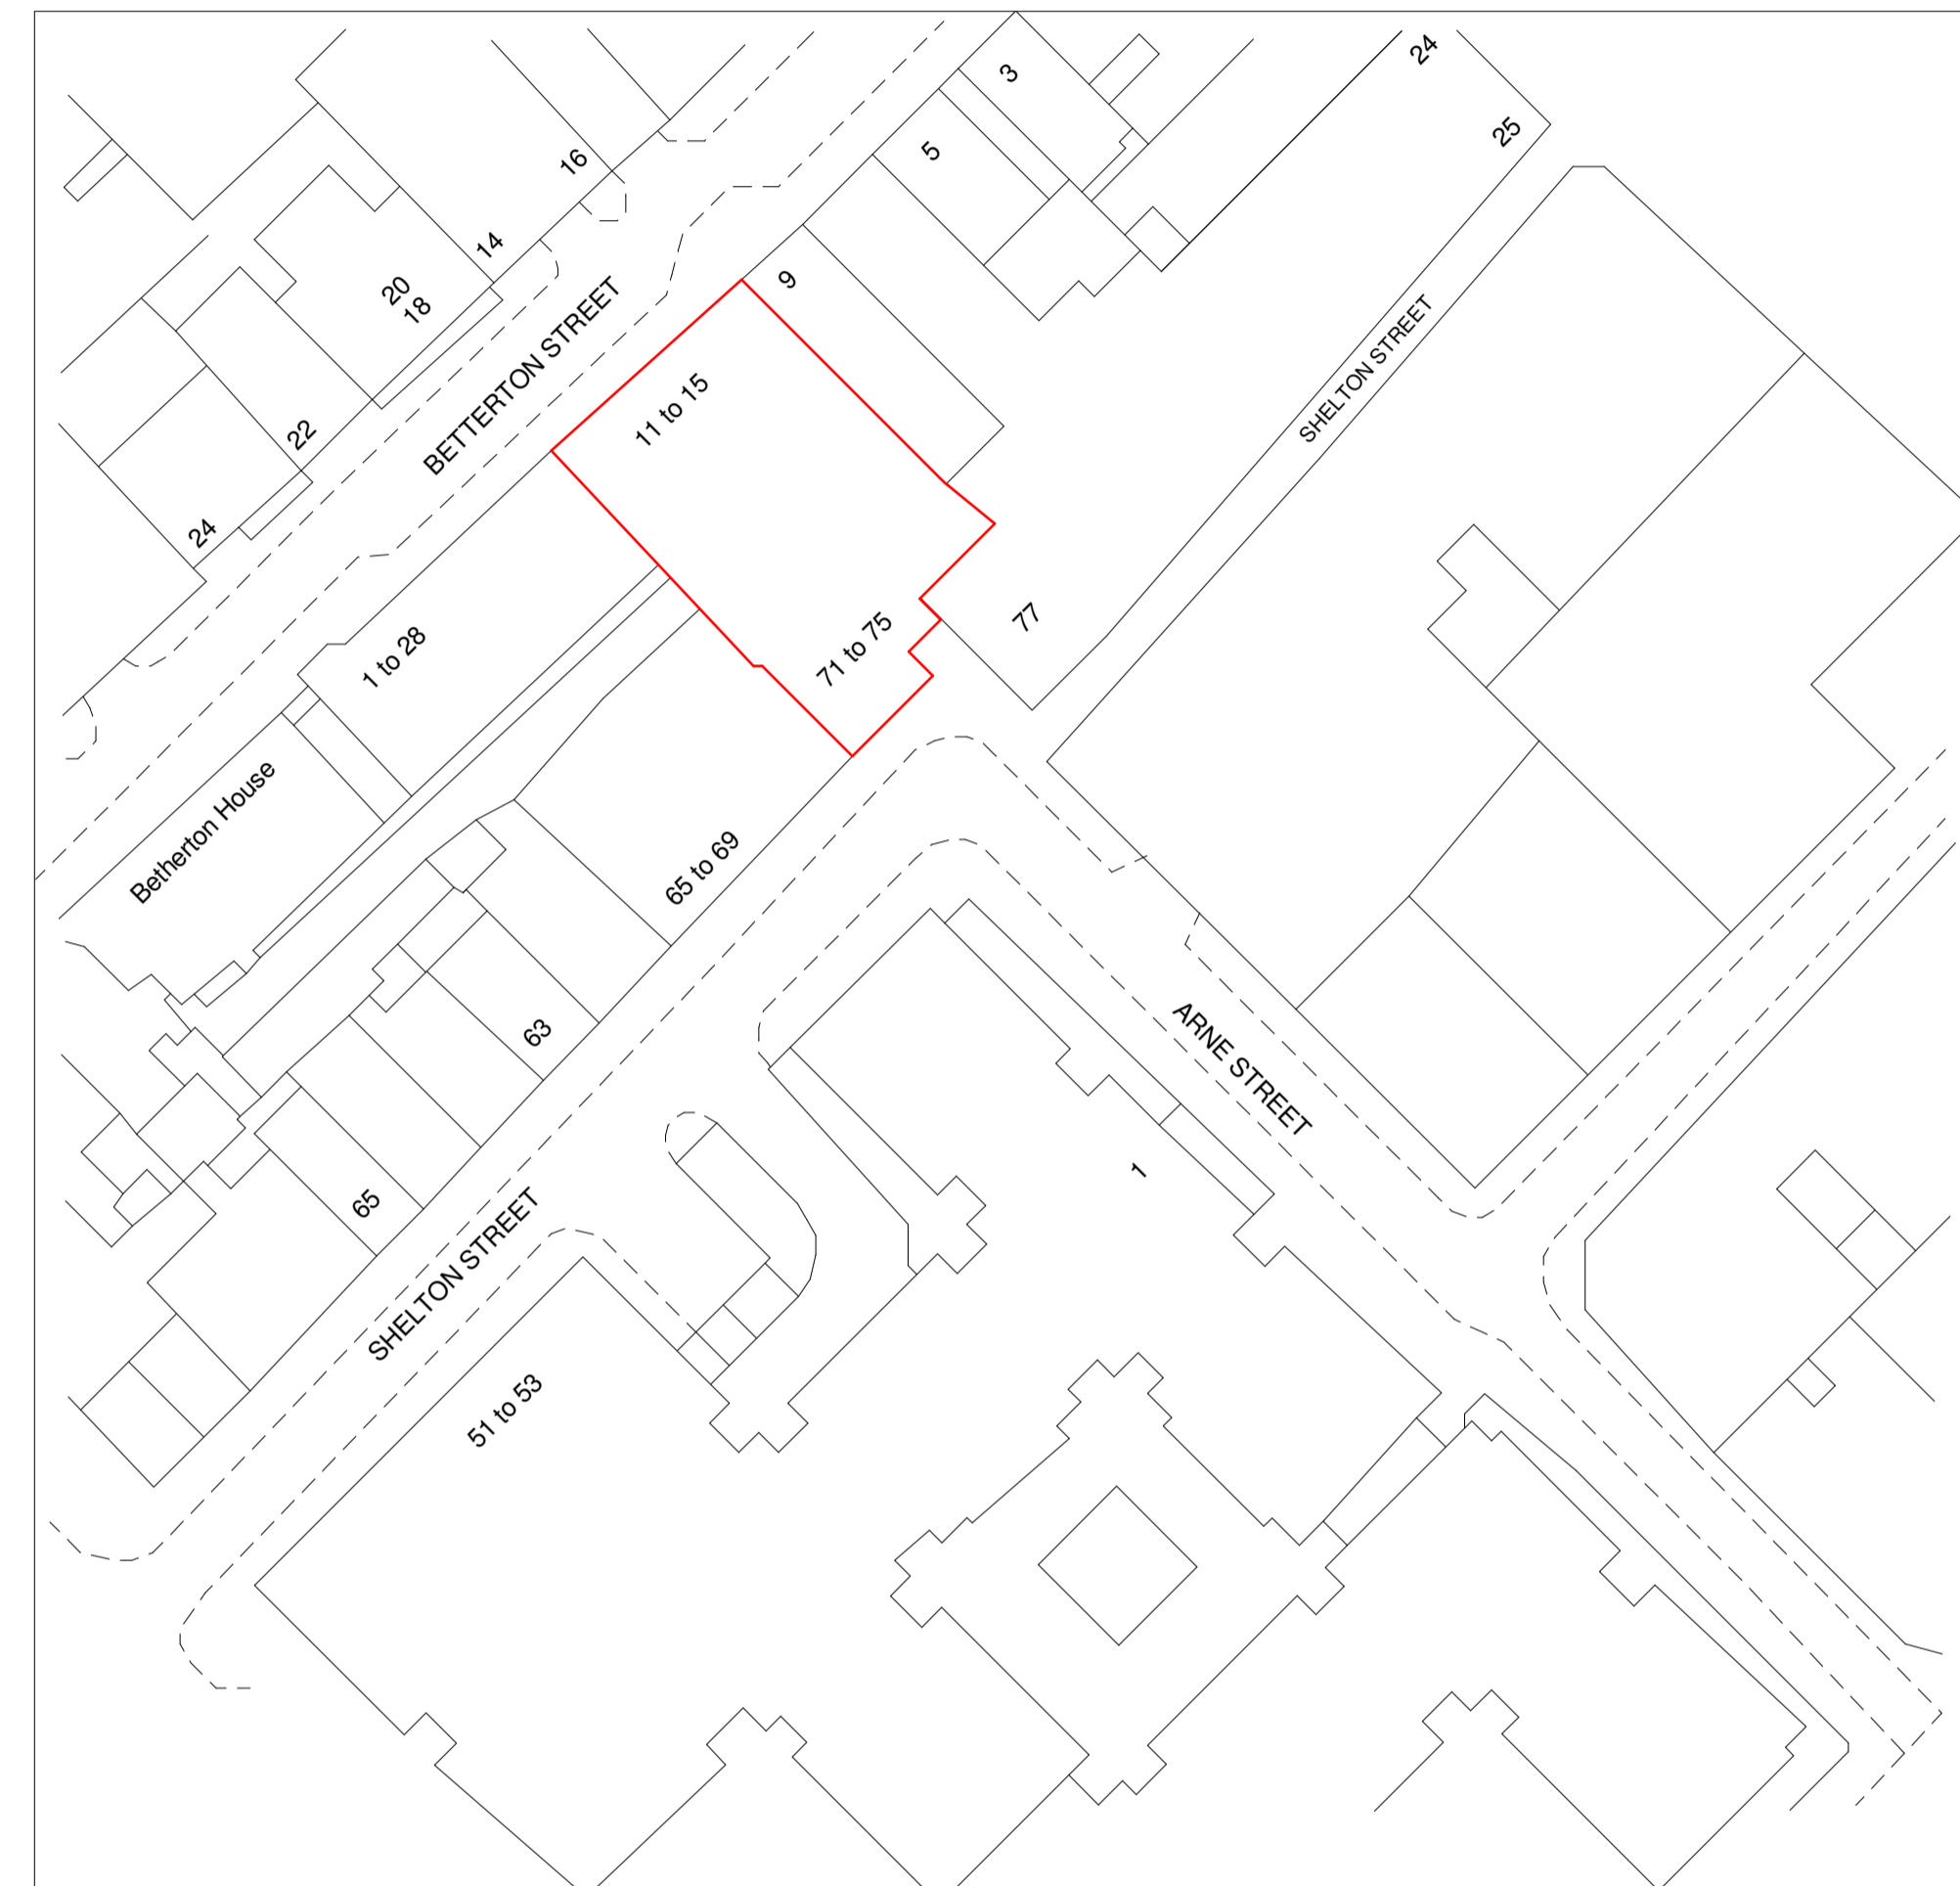

| Rev. | Date | Details | By |
|------|------|---------|----|
| | | | |

Client

BSQ Group

Project Name

Betterton Street

Drawing Title

Site Location Plan

Status

Planning Application

Scale

1 : 500@ A1

Drawn by

Date

01/26/23

Checked by

Drawing Number

PL_001

Revision

This drawing is copyright. Do not scale off dimensions. All dimensions are to be checked on site by contractor. Contractor to report any dimensional discrepancies, errors or omissions prior to commencing in site.

